



SECTION C-C
sc 1:10

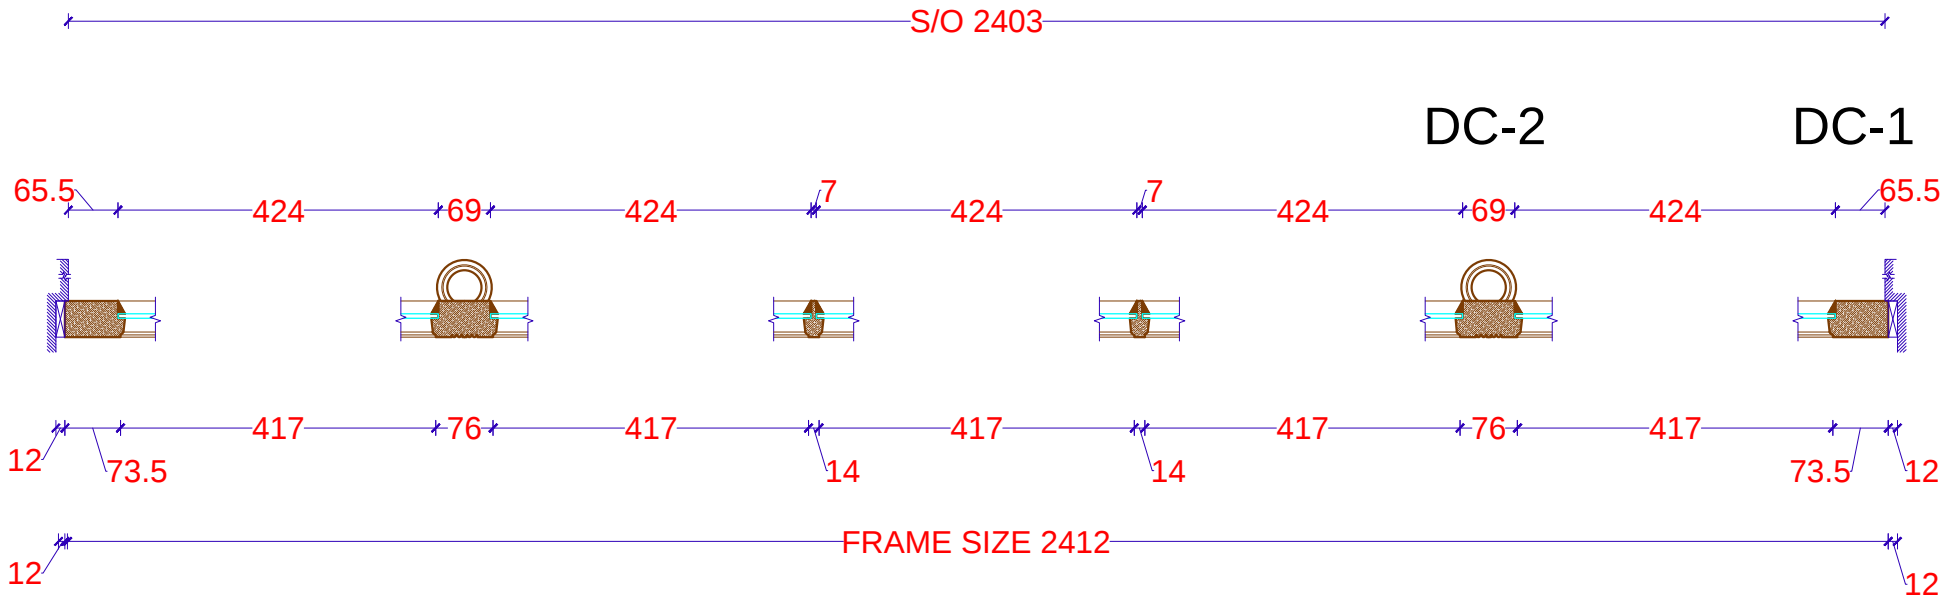

SECTION D-D
HINGES
sc 1:10

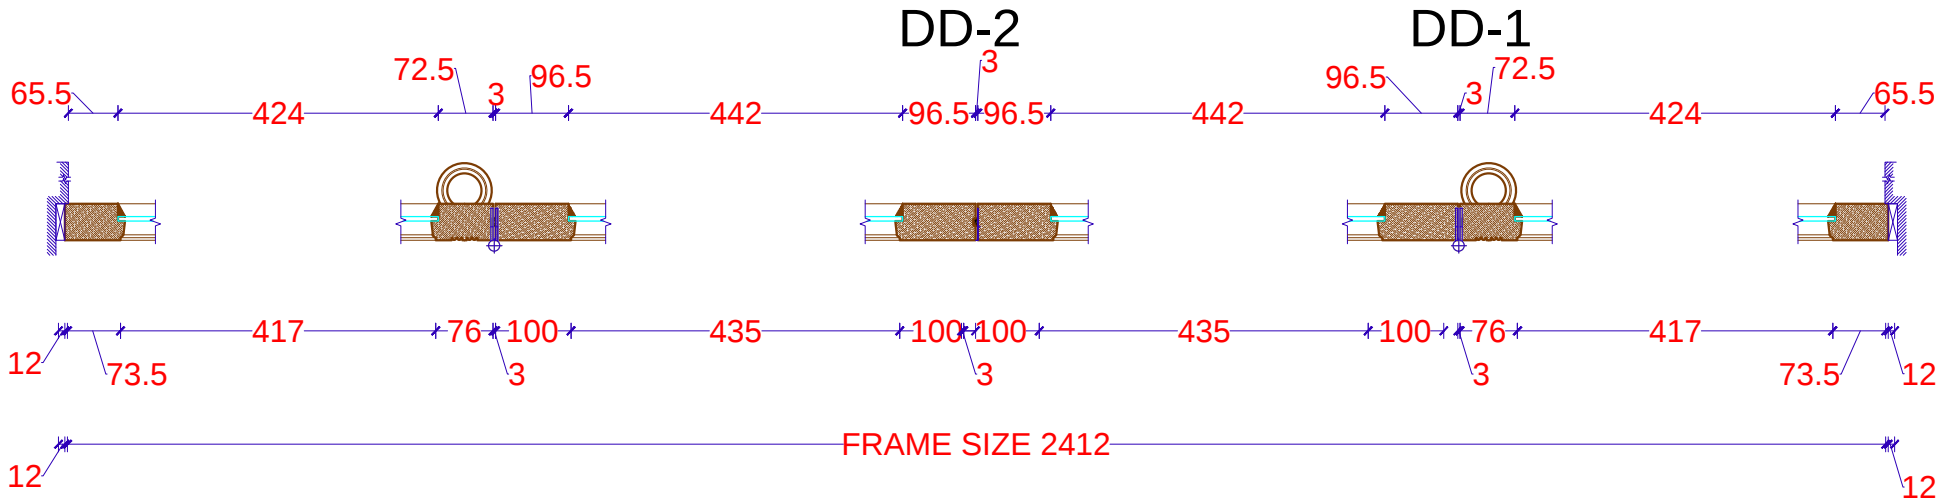

NOTES:

DIMENSIONS ARE NOT TO BE SCALED OFF THIS DRAWING.

THIS DESIGN IS COPYRIGHT AND MUST NOT BE REPRODUCED WITHOUT THE WRITTEN CONSENT OF BEAMFAST LIMITED.

PROJECT NO.	272			DBTE					
PROJECT TITLE	WILKINS TERRACE								
COMPANY	BALFOUR BEATTY								
AB : As Built		C : Construction		A : Approval					
Drawing No.				Paper Size	Scale	LATEST REV			
BF - 272 - 002 - C0013.3				A3	1:1		1:10		
Revisions									
No.	Description					Date	By		
						7.06.2016			
DRAWING REFERENCE									
NO.			DESCRIPTION			REFERENCE			
A - 000 - (001) - X 000 SERIES			001 - WORKTOPS DRAWINGS			X = P (Plans) E (Elevations) S (Sections) D (Details) M (3D model) C (P+S/ S+D etc.)			
A - 000 - (002) - X 000 SERIES			002 - DOORS DRAWINGS						
A - 000 - (003) - X 000 SERIES			003 - WINDOWS DRAWINGS						
A - 000 - (004) - X 000 SERIES			004 - CUPBOARDS DRAWINGS						
A - 000 - (005) - X 000 SERIES			005 - WALL LINING DRAWINGS						
A - 000 - (006) - X 000 SERIES			006 - CABINET DRAWINGS						
A - 000 - (007) - X 000 SERIES			007 - ARTWORK DRAWINGS						
A - 000 - (008) - X 000 SERIES			008 - SHELF UNITS DRAWINGS						
Door Details:									
Single Door									
Double Door							√		
Leaf And A Half									
FD 60 Solid Core Door									
Flamebreak									
Halspan									
Moralt									
Non FD Door									
PLY Facing on Door									
Oak Veneer facings									
Hardwood glazing beading and frame (minimum density of 640 Kg/M3)							√		
Hardwood lipping on all four sides (minimum density of 640 Kg/M3)							√		
Softwood frame									
FSC Certified							√		
Finishing Details:									
Rosewood Stain									
External based lacquer									
Clear lacquer finish									
Dulux Weather Shield System									
Primer Only							√		
Other Finish									
Vision Panel:									
15mm Pyrodur Glass									
7mm Pyrodur Clear									
6mm Laminated Glass							√		
Intumescent strip:									
Type 617 - Lorient Polyproducts Ltd. (FD60/ FD30)									
PVC encased Palusol 100 - Mann McGowan Ltd (FD30)									
Pyrostrip 500P - Mann McGowan Ltd (FD60)									
Plain									
Brushed									
Fin									
PVC encapsulated - Colour									
Brown									
White									
Other Colour									
Architrave:									
Opening side size:									
Stop side size:									
Remove Existing Door									
Reveal Lining									
Threshold Timber									
Threshold S/S									
6mm									
12mm									

Project:	272	WILKINS TERRACE	
Project phase/location :	NORTH & SOUTH ORANGERY		
Title	DOORS PLAN DETAIL/ HORIZONTAL SECTIONS		
Drawing No	BF - 272 - 002 - C0013.3		
Client Details	UNIVERSITY COLLEGE LONDON		
Revision	-	Issue Status	A
Date	14.06.2016	Checked by	JSN
Drawn by	A.C.	Scale	1:10
Drawing ref.		Page size	A3
File location	S:\DRAWINGS\PROJECTS\272 WILKINS TERRACE\		
BEAMFAST LIMITED			
Tel: 020 8502 7700 www.beamfast.co.uk			
Unit F, Forest Industrial Park, Forest Road, Hainault, Ilford, Essex, IG6 3HL			
 FSC www.fsc.org  ISO 9001  HAS  ISO 14001  ISO 45001  ISO 50001  ISO 26001  ISO 27001			
BEAMFAST LIMITED Registered in England No: 14342015 VAT Reg No: 475 9814 20			