
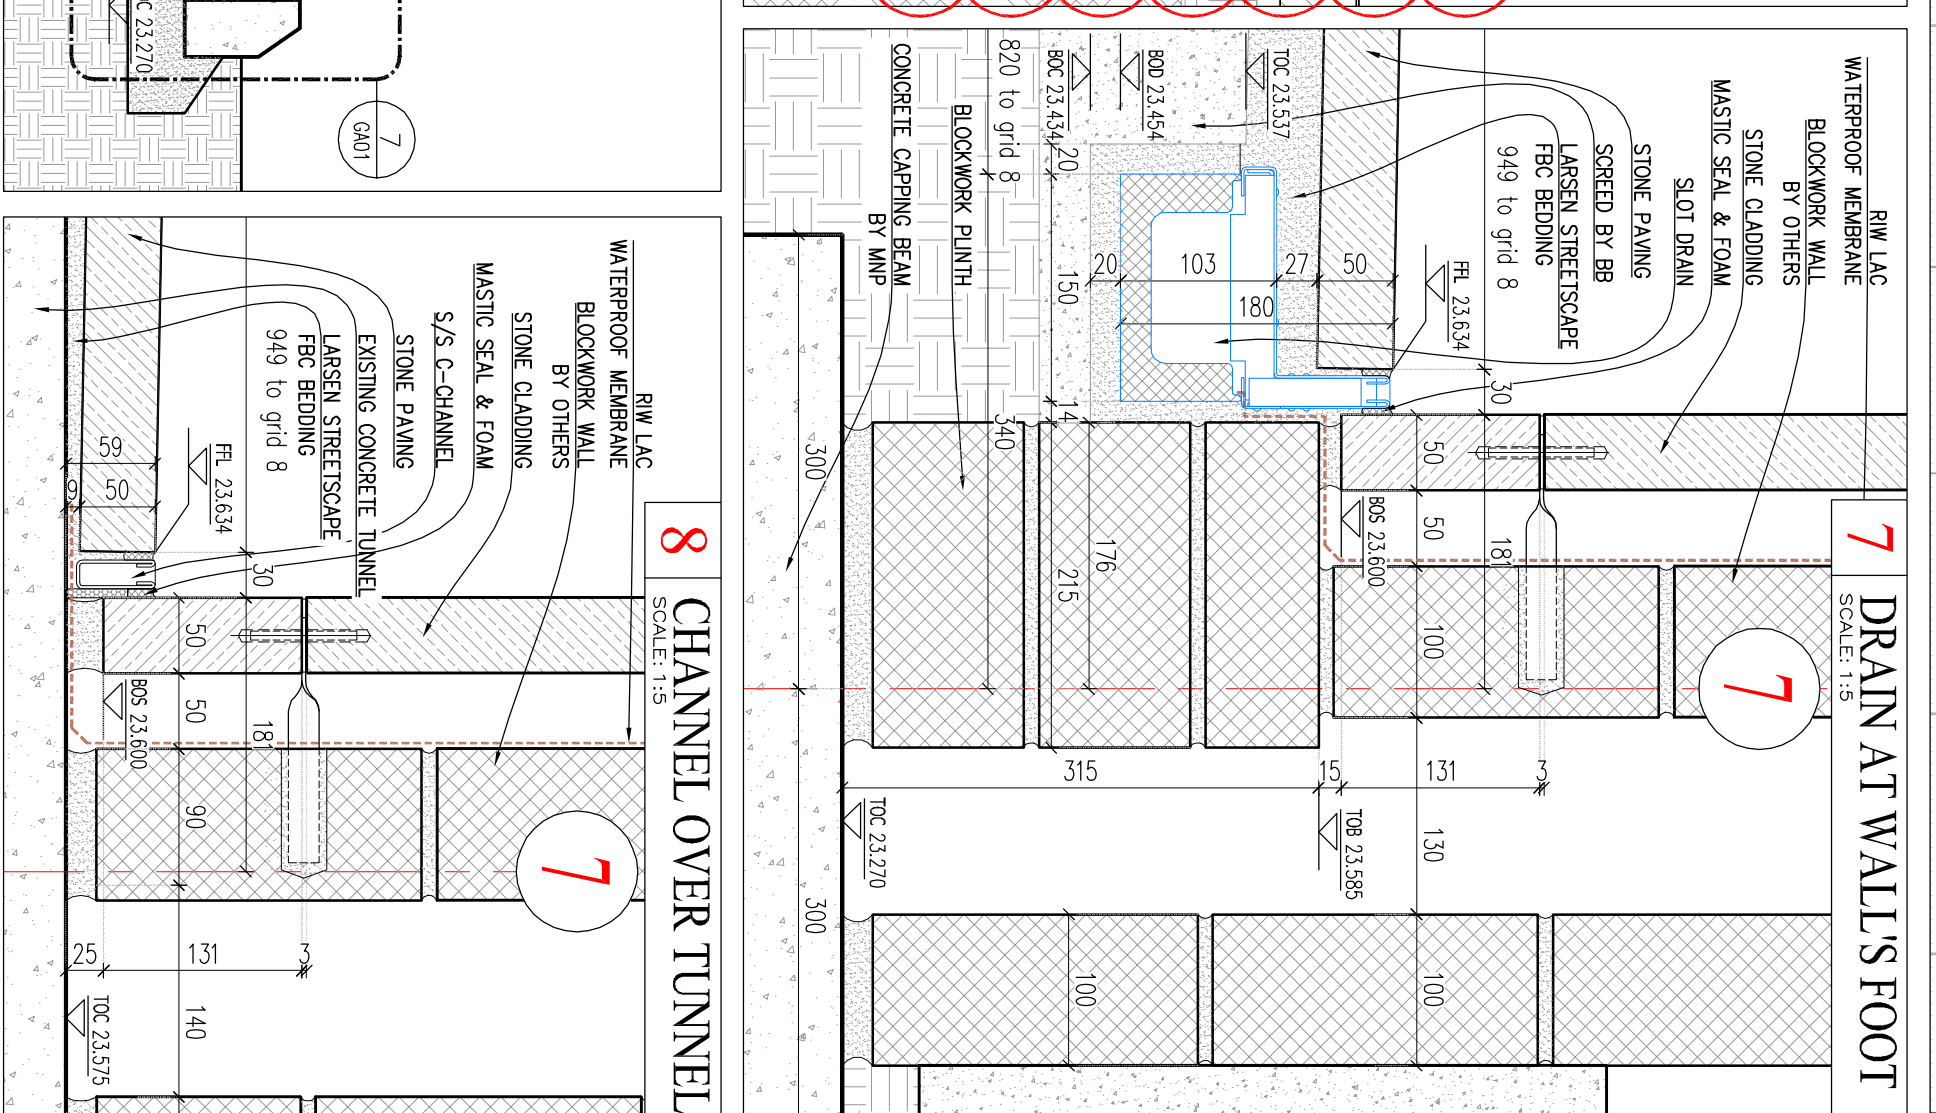
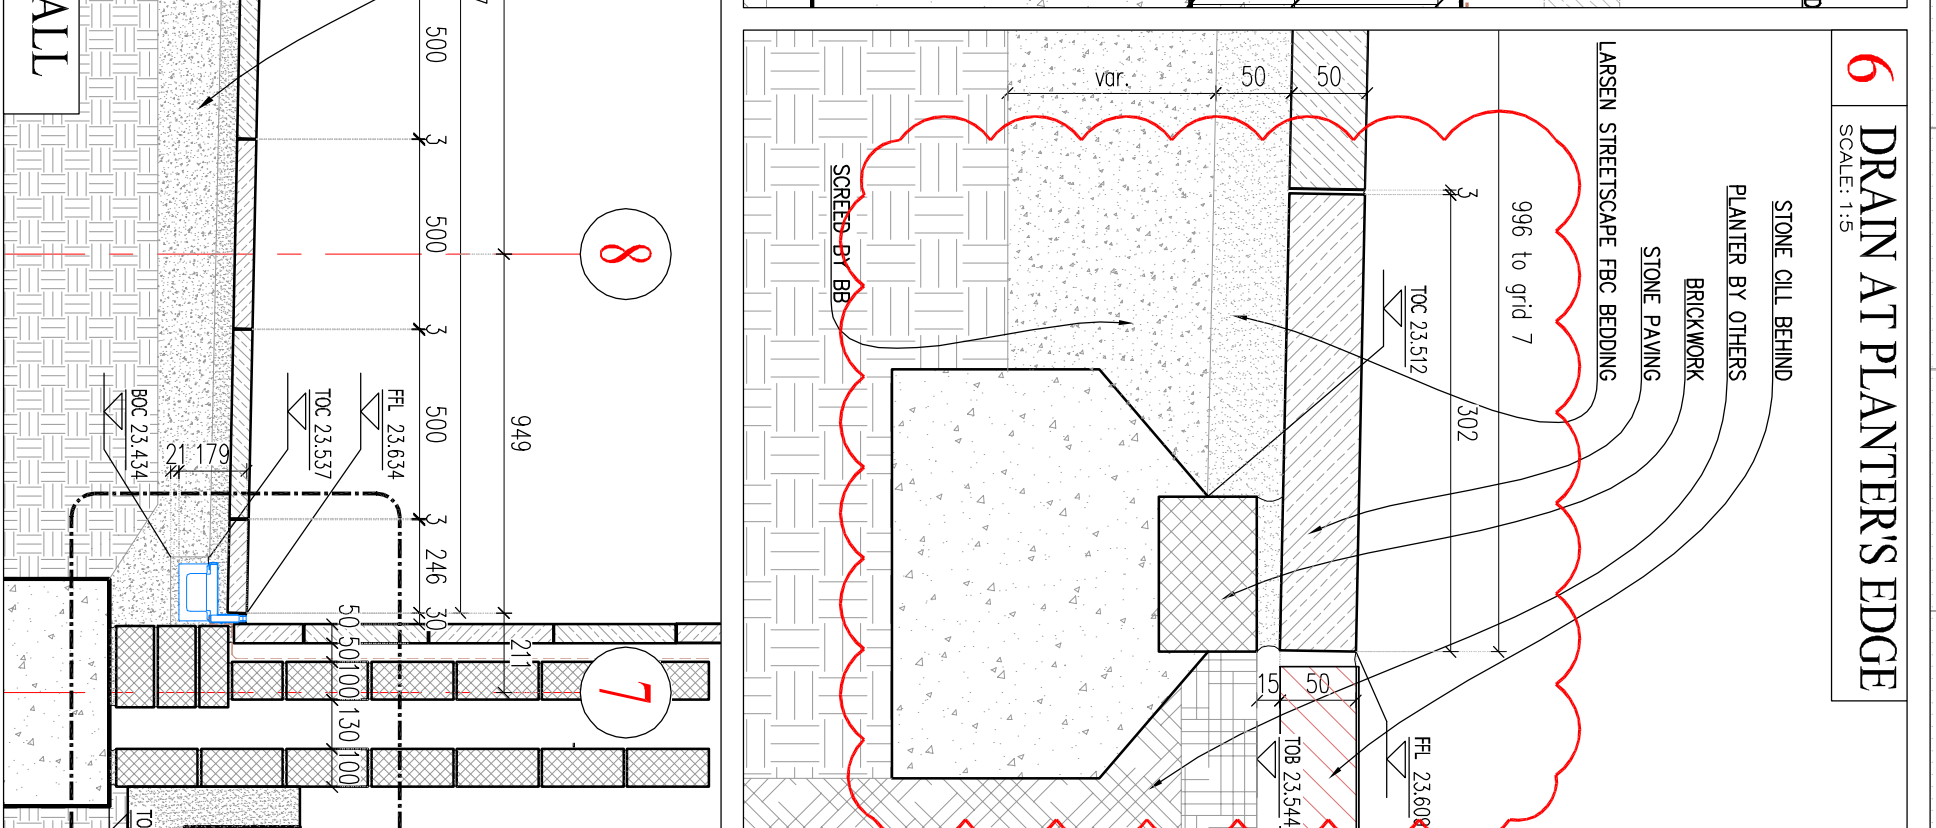
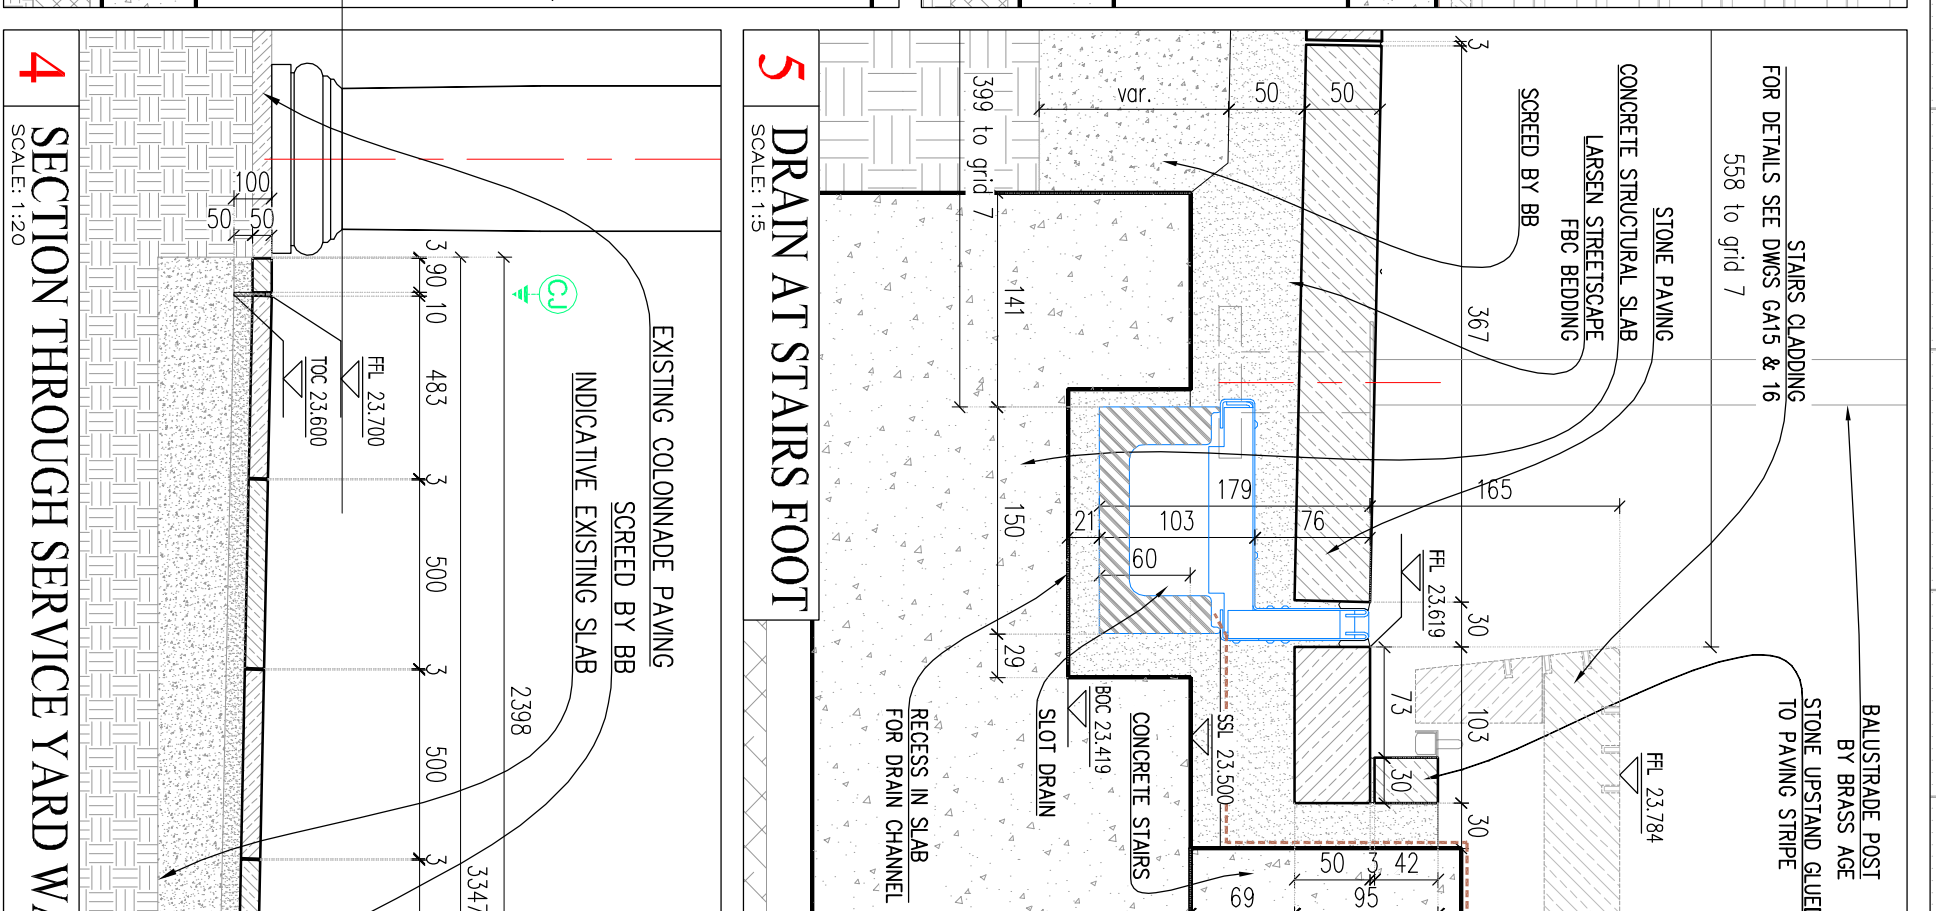
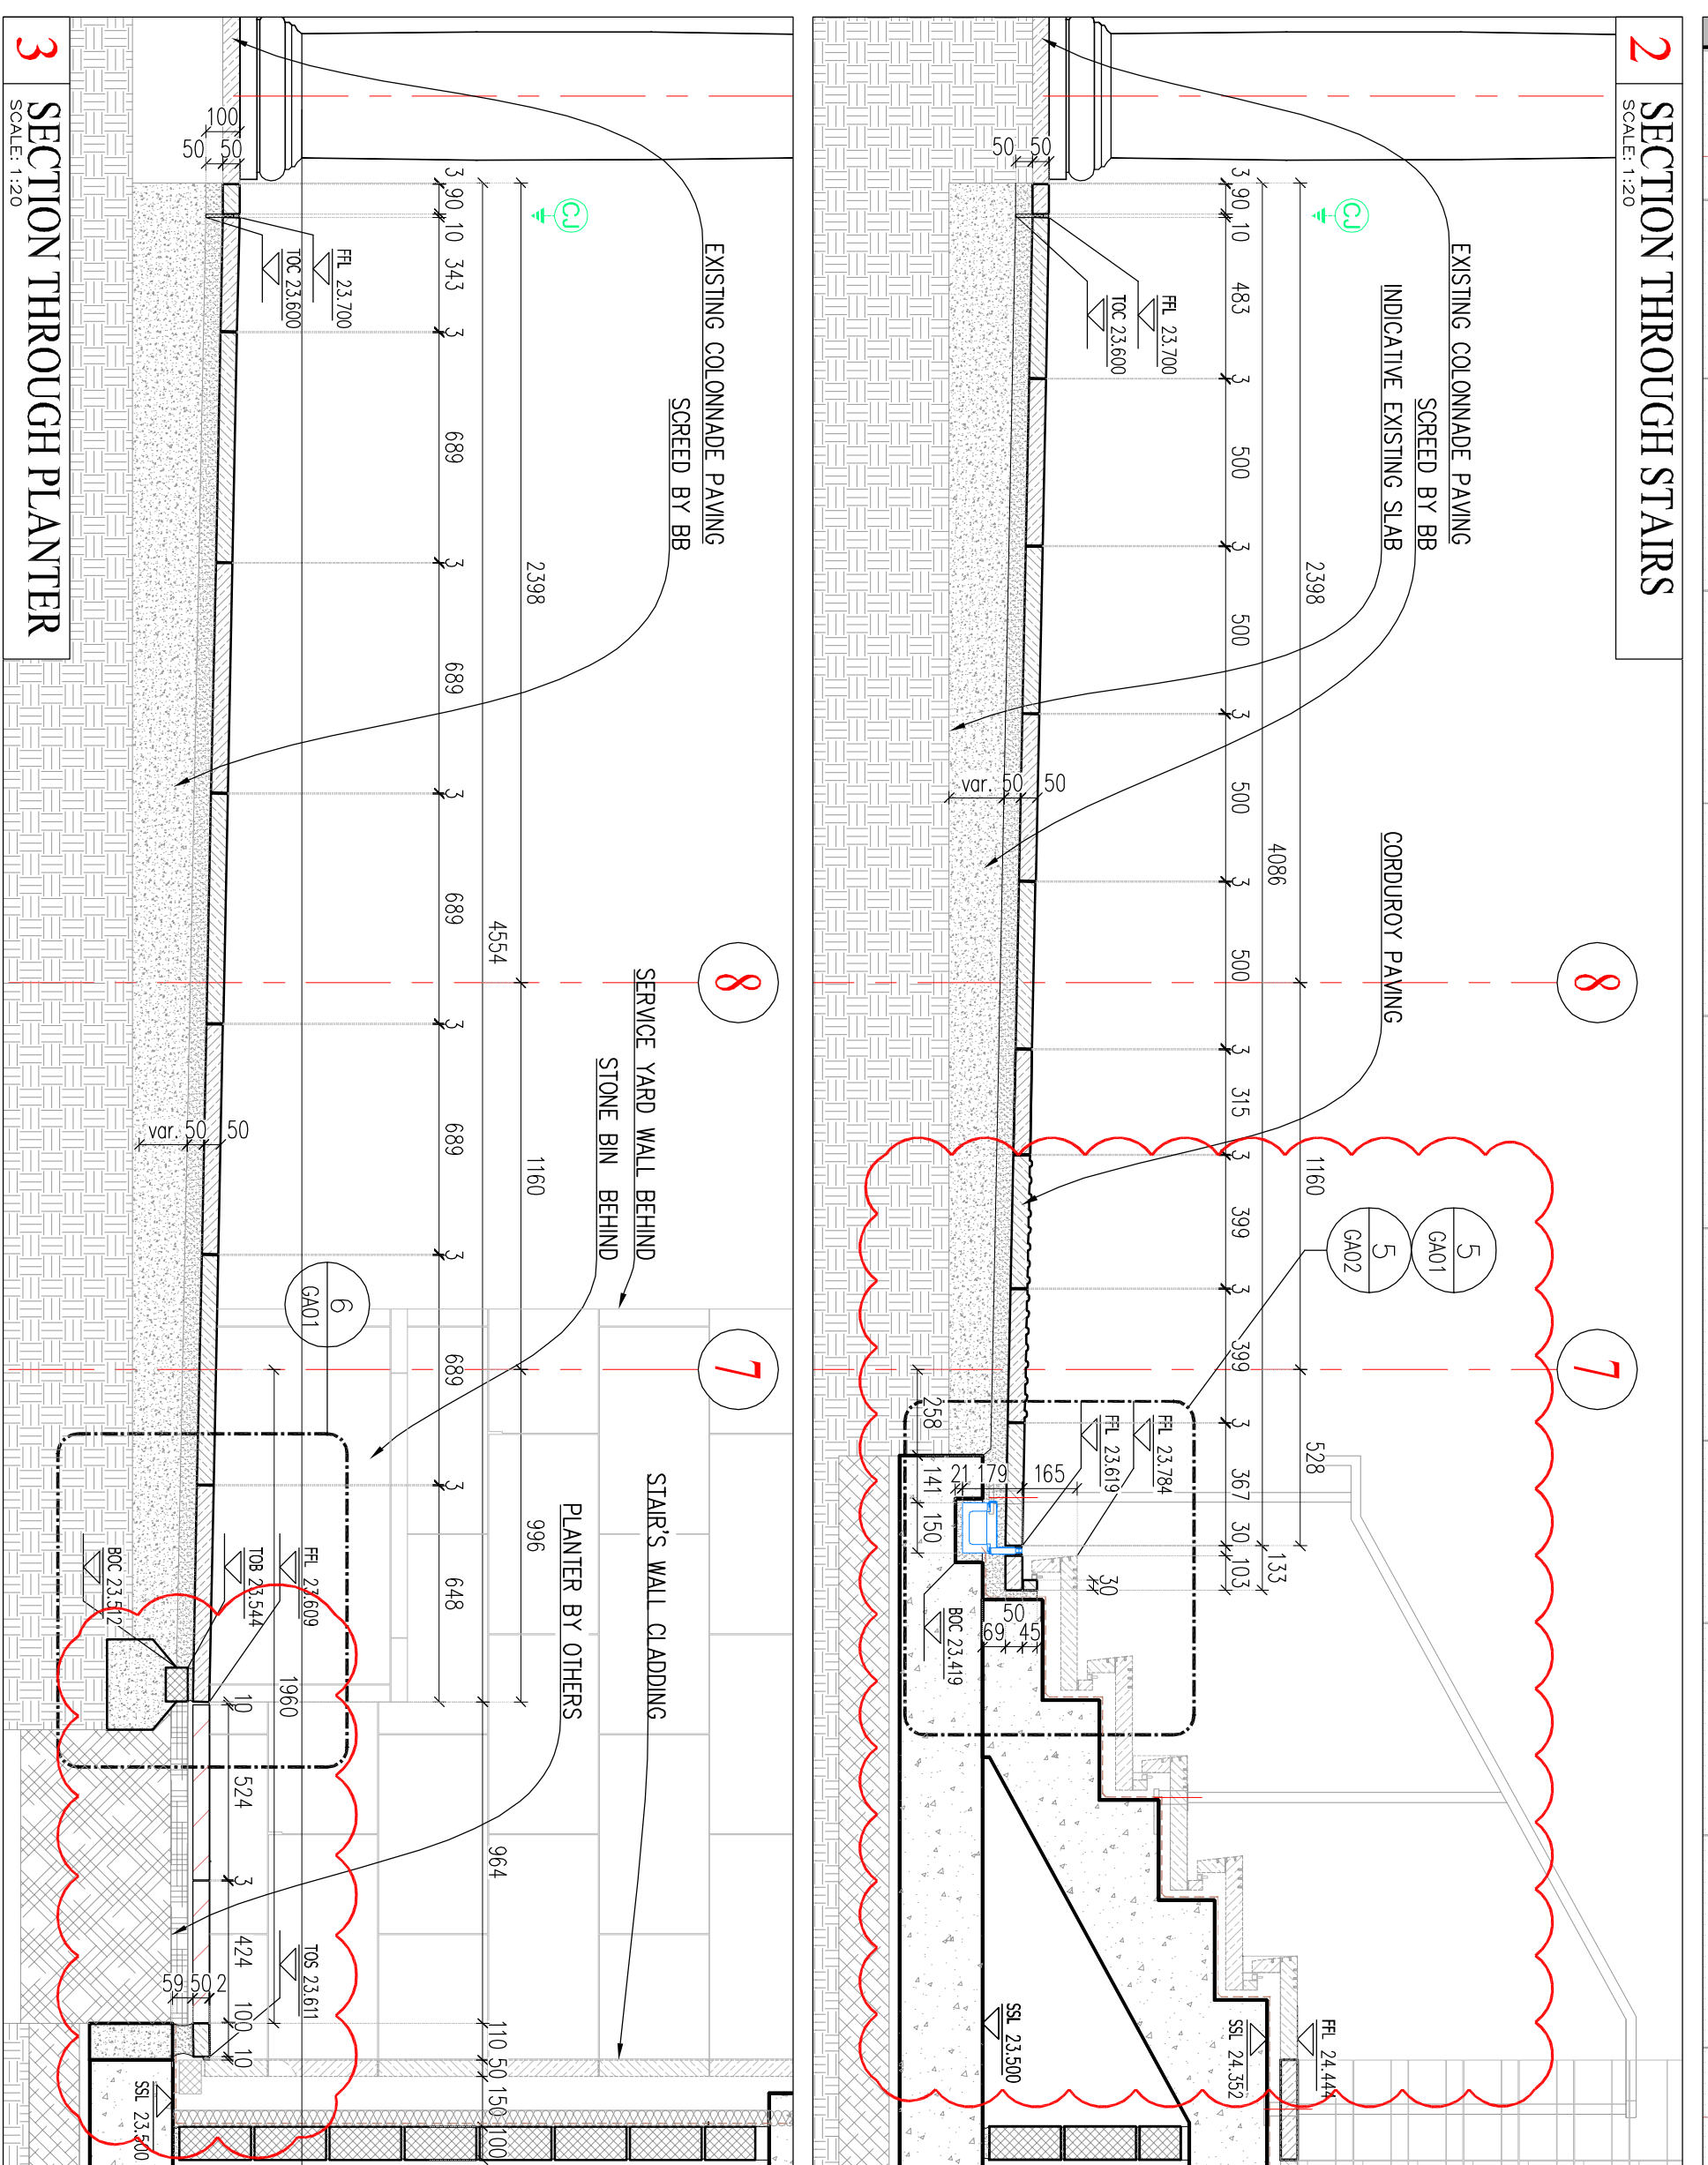
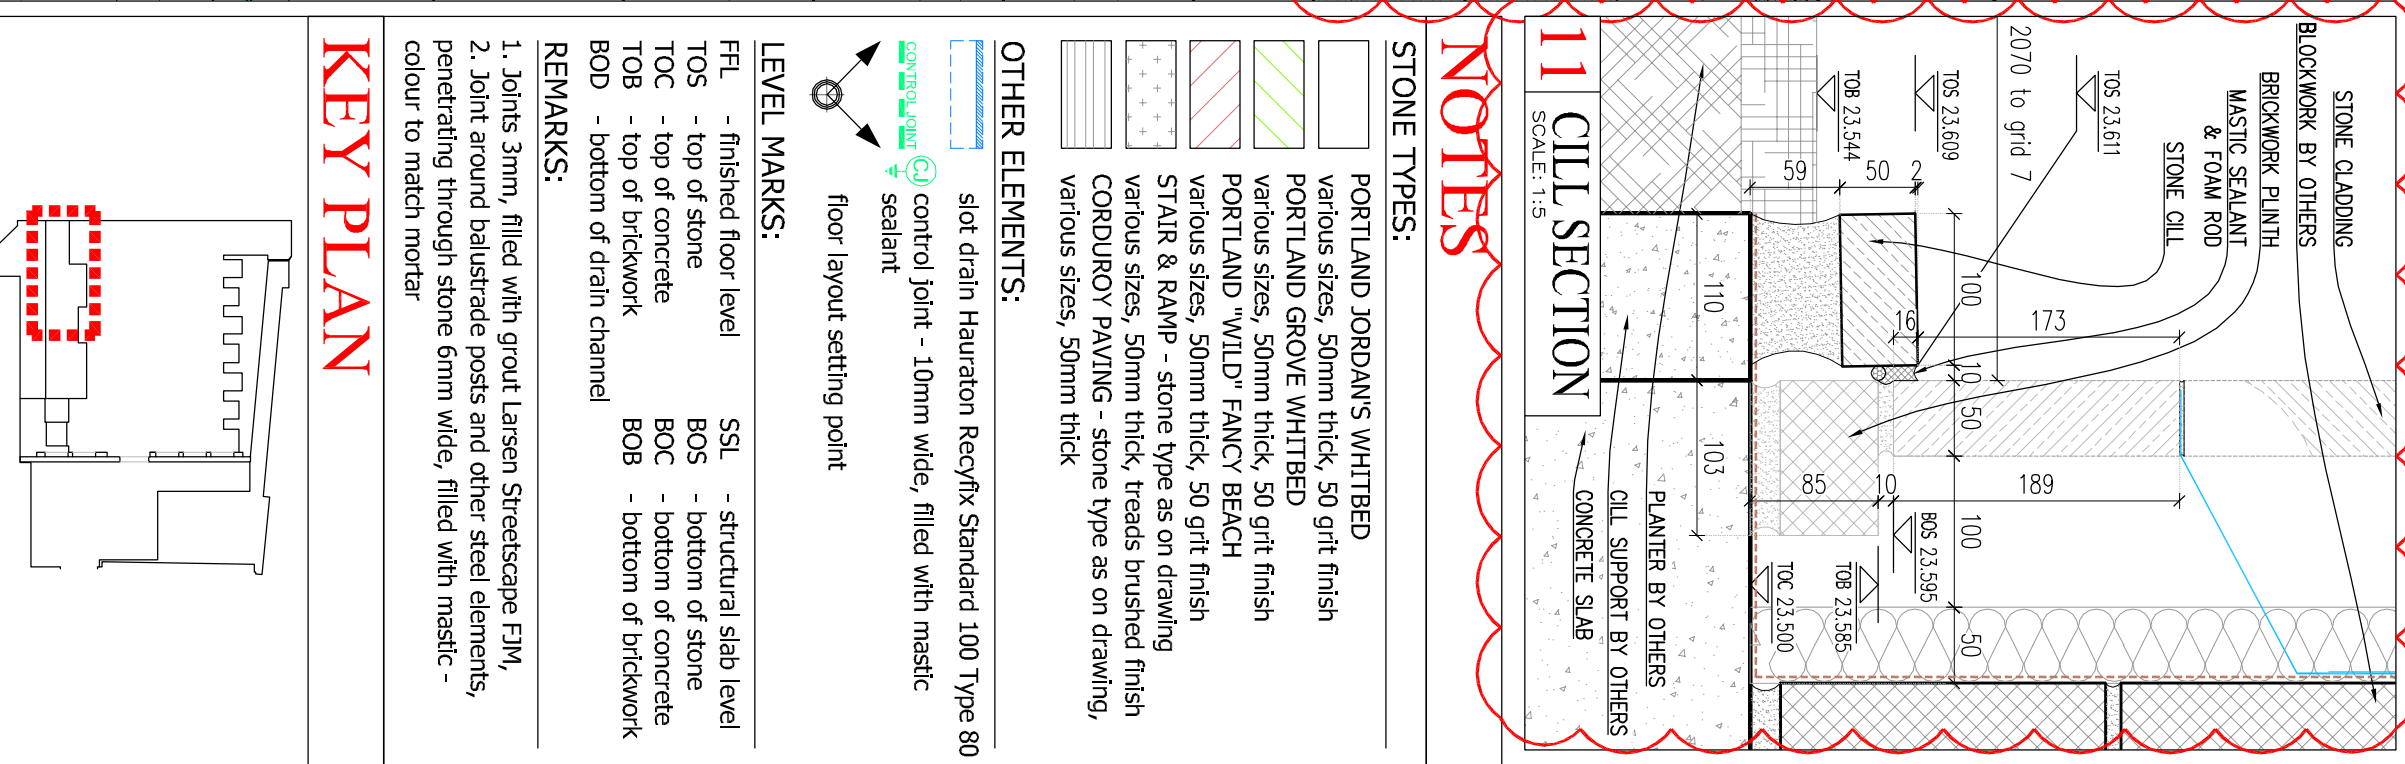
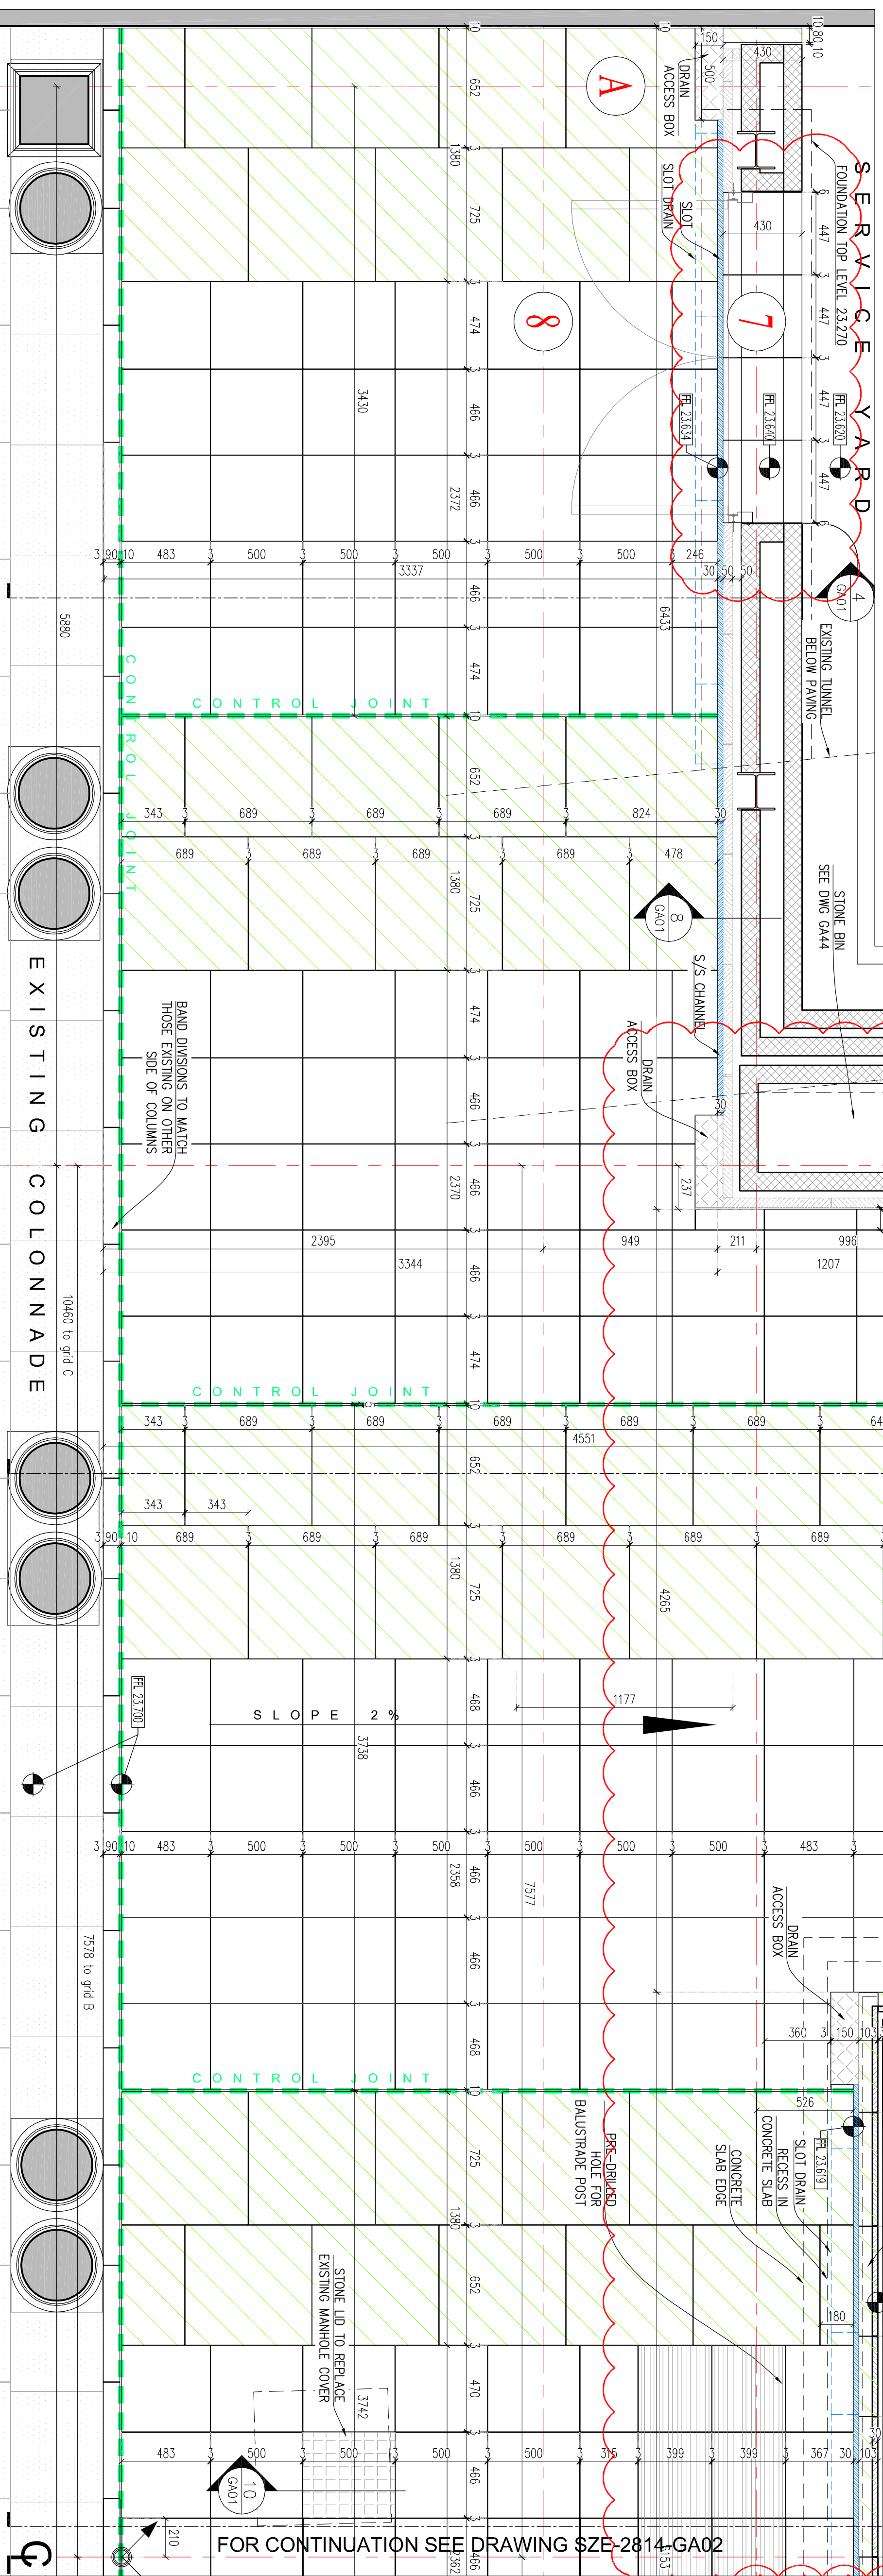
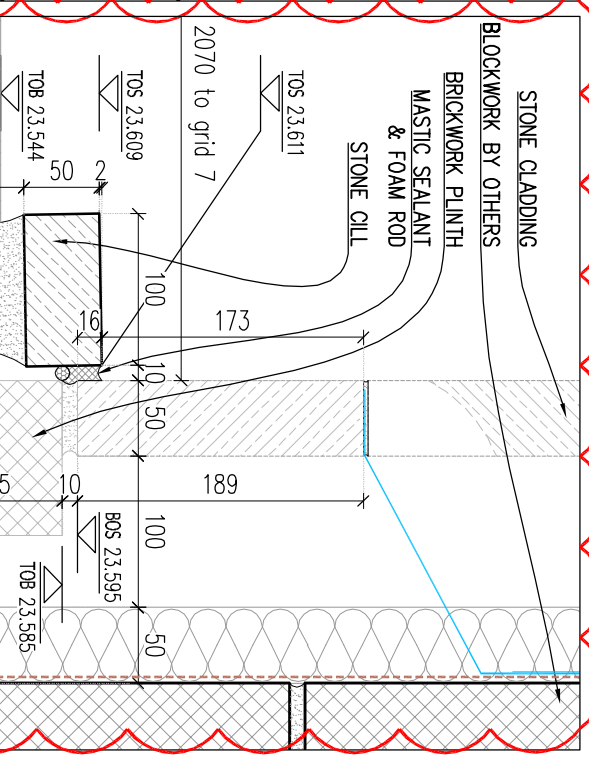
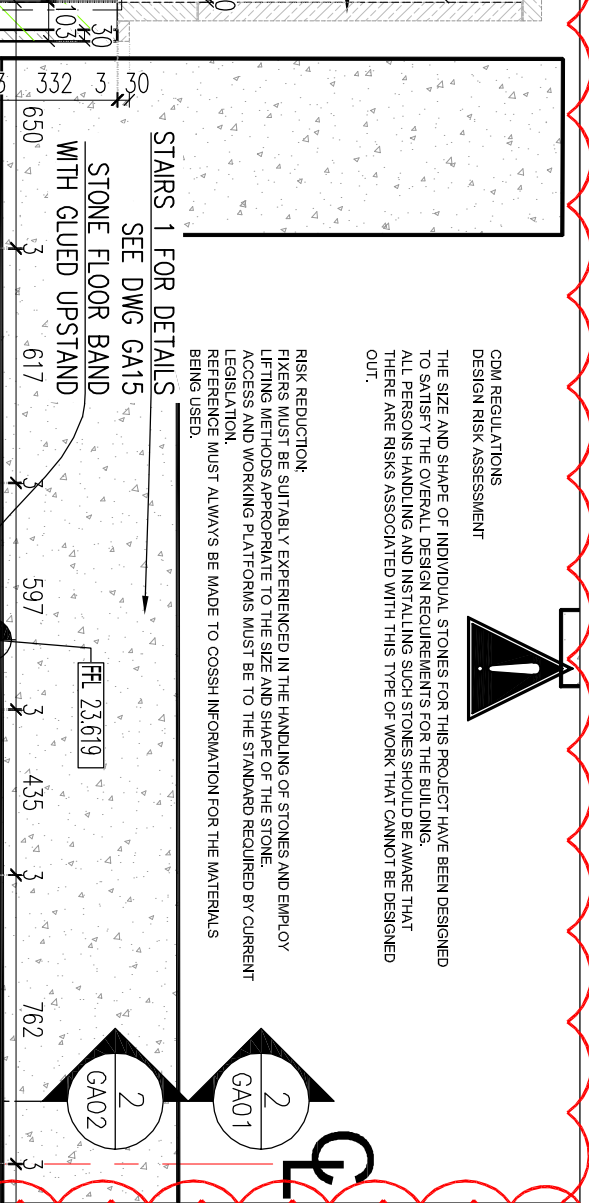
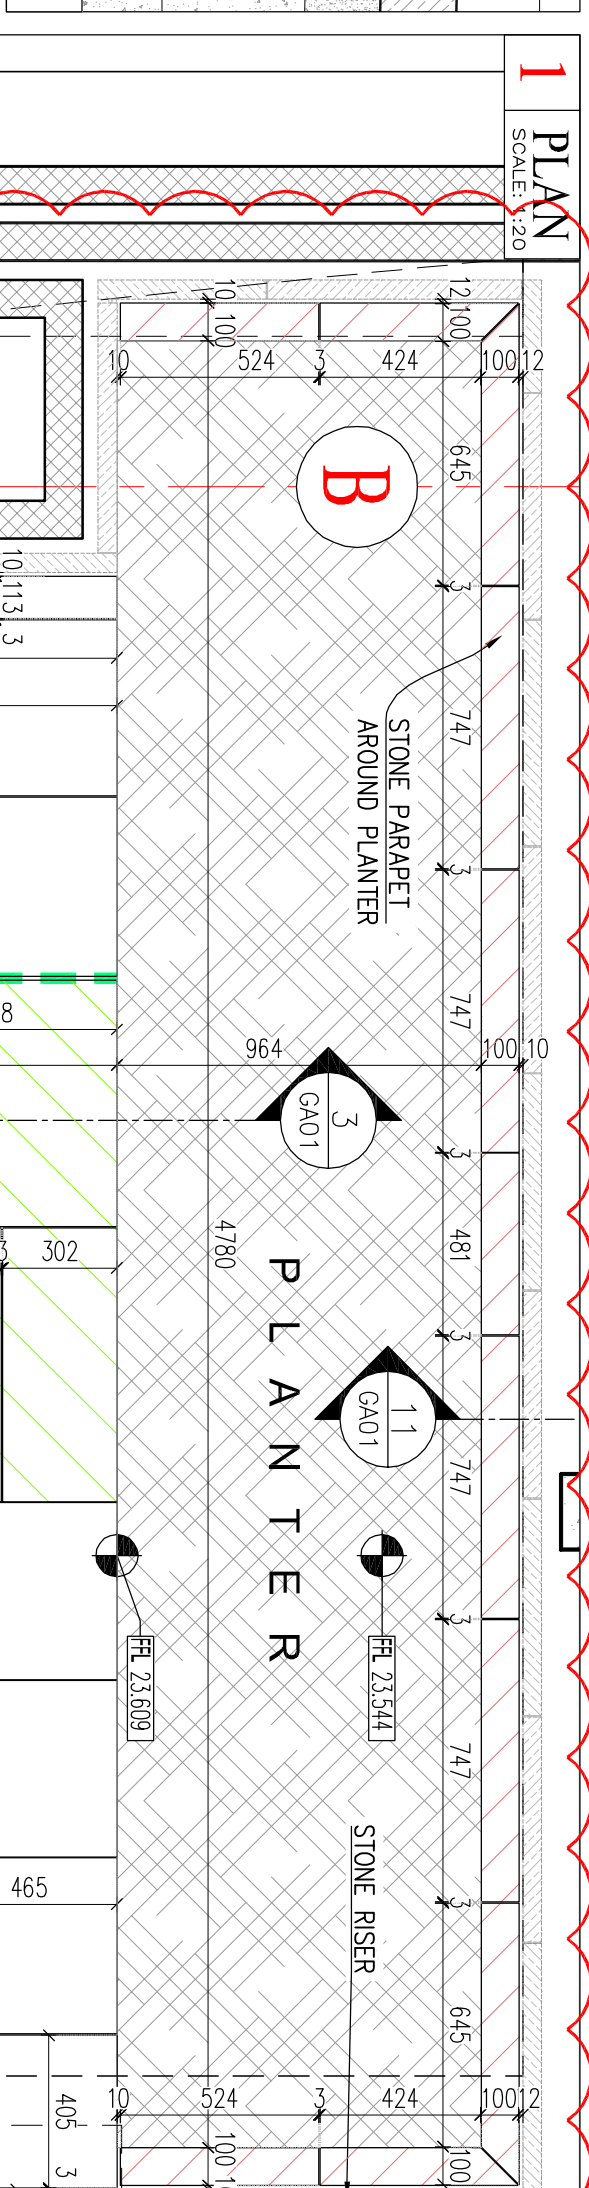


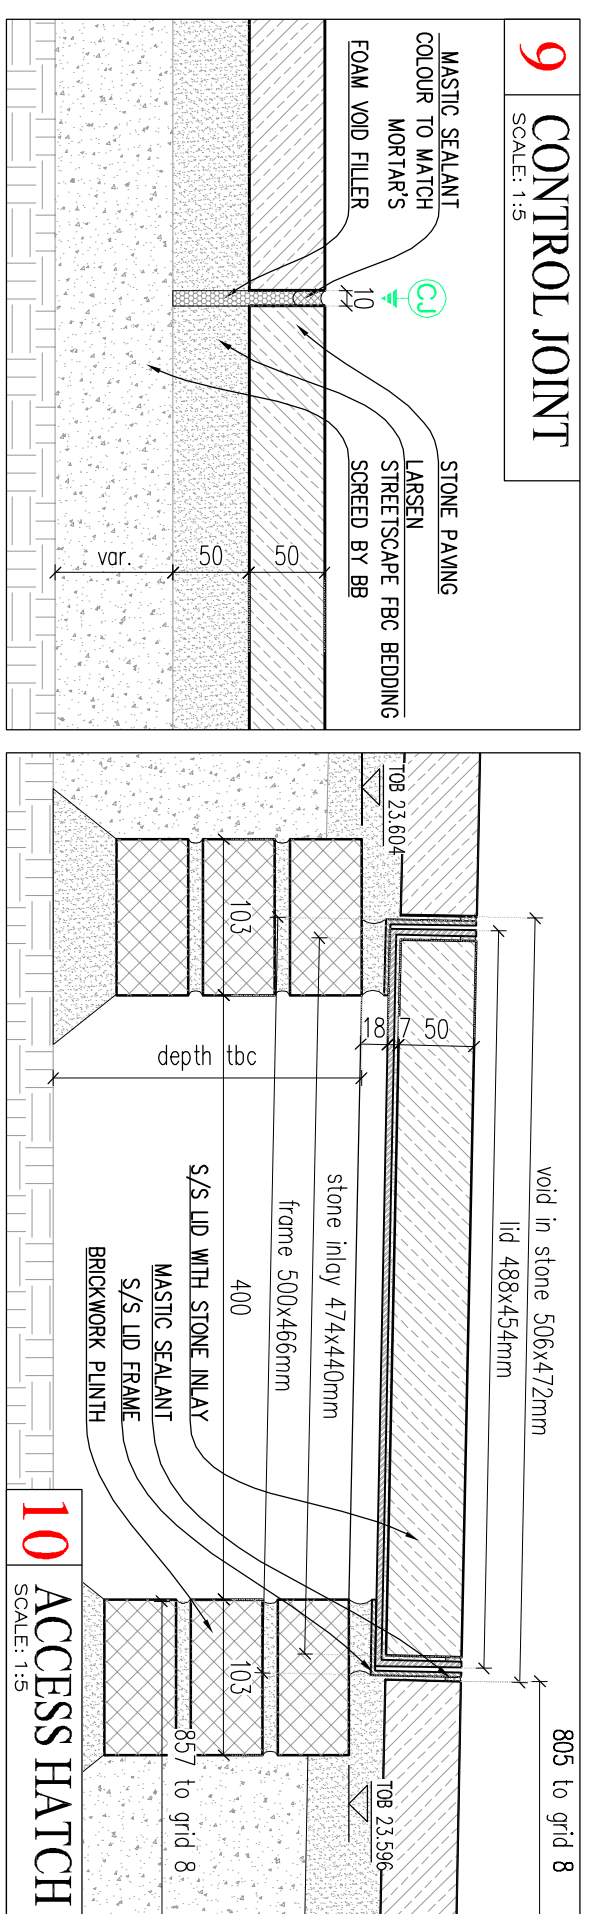

03	23.5.16	revised junction with stairs 1, call threshold	MM	PW
02	17.2.16	revised junction with stairs 1, grants	MM	PW
01	27.11.15	revised floor layout, stairs, junction details	MM	PW
00	3.07.15	first issue	MM	PW
Rev.	Date	Description	CK	Dm
REVISIONS				
Project				
WILKINS TERRACE				
UNIVERSITY COLLEGE LONDON				
Drawn Title				
YARD LEVEL, GRIDS A-C				
STONE PAVING				
GENERAL LAYOUT				
Architects				
LEVITT BERNSTEIN				
Contractor				
BALFOUR BEATTY				
Site	Scale	Date		
A1	1:20/1:5	3.07.15		
Drawn	Check	Approved		
PW	MM			
SZERELMEY Ltd.				
369 KENNINGTON LANE				
VAUXHALL				
LONDON SW11 60Y				
020-7733 9995 FAX 020-7793 9800				
				
Rev./	DWG No.			
03		SZF-2814-GA-01		