
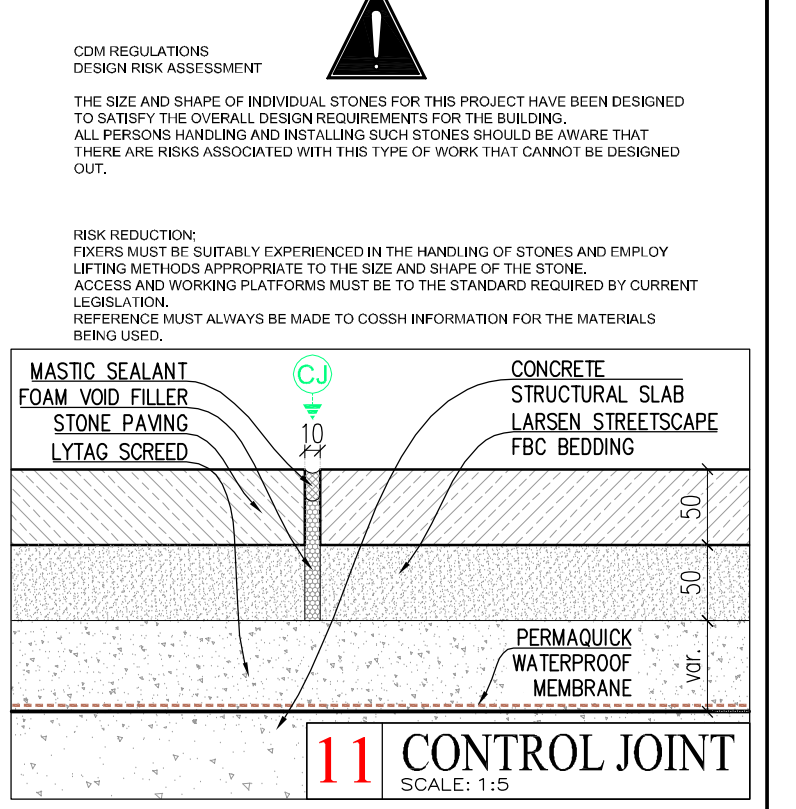
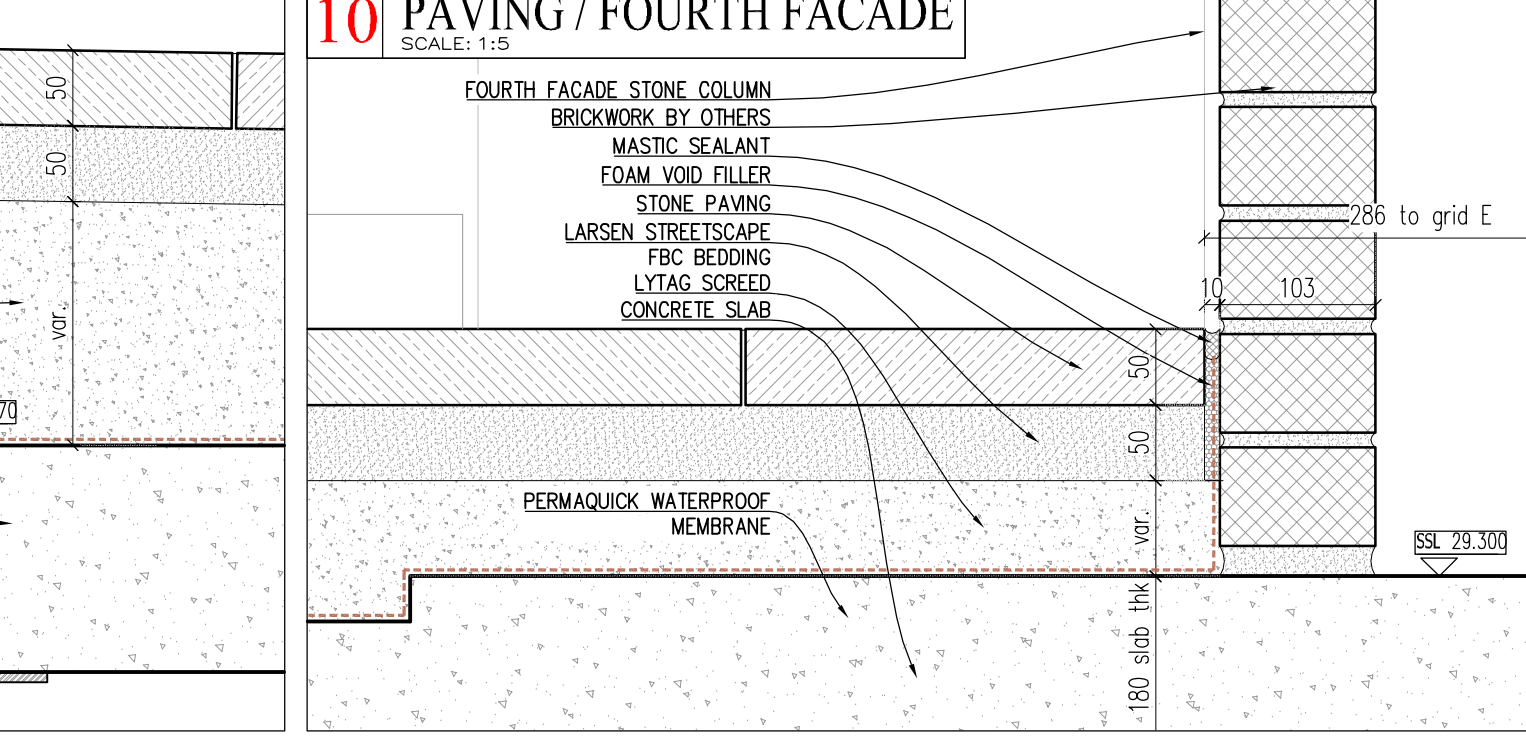
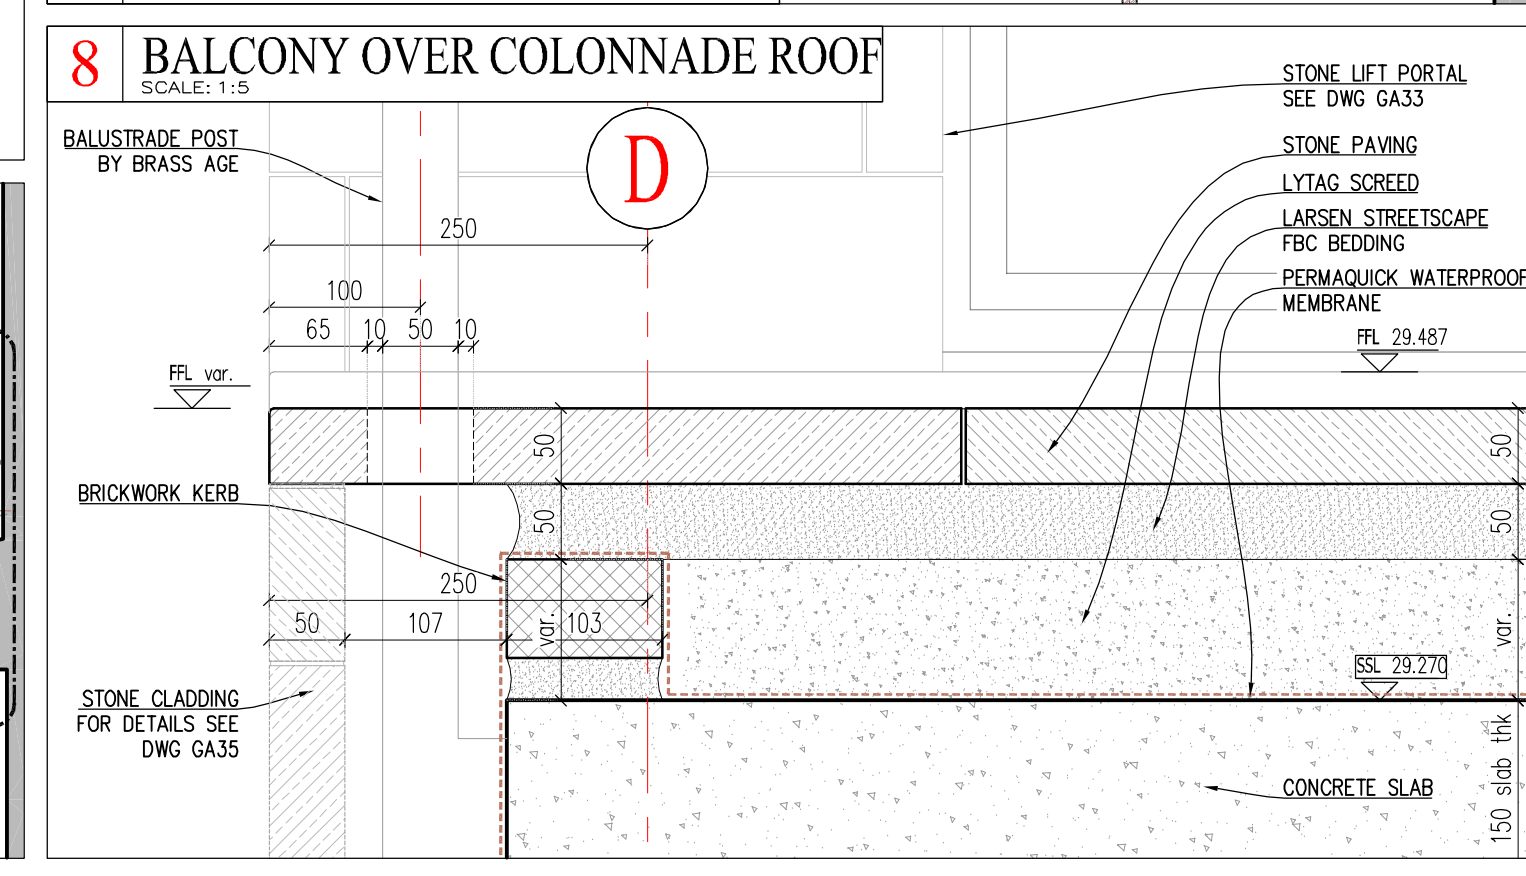
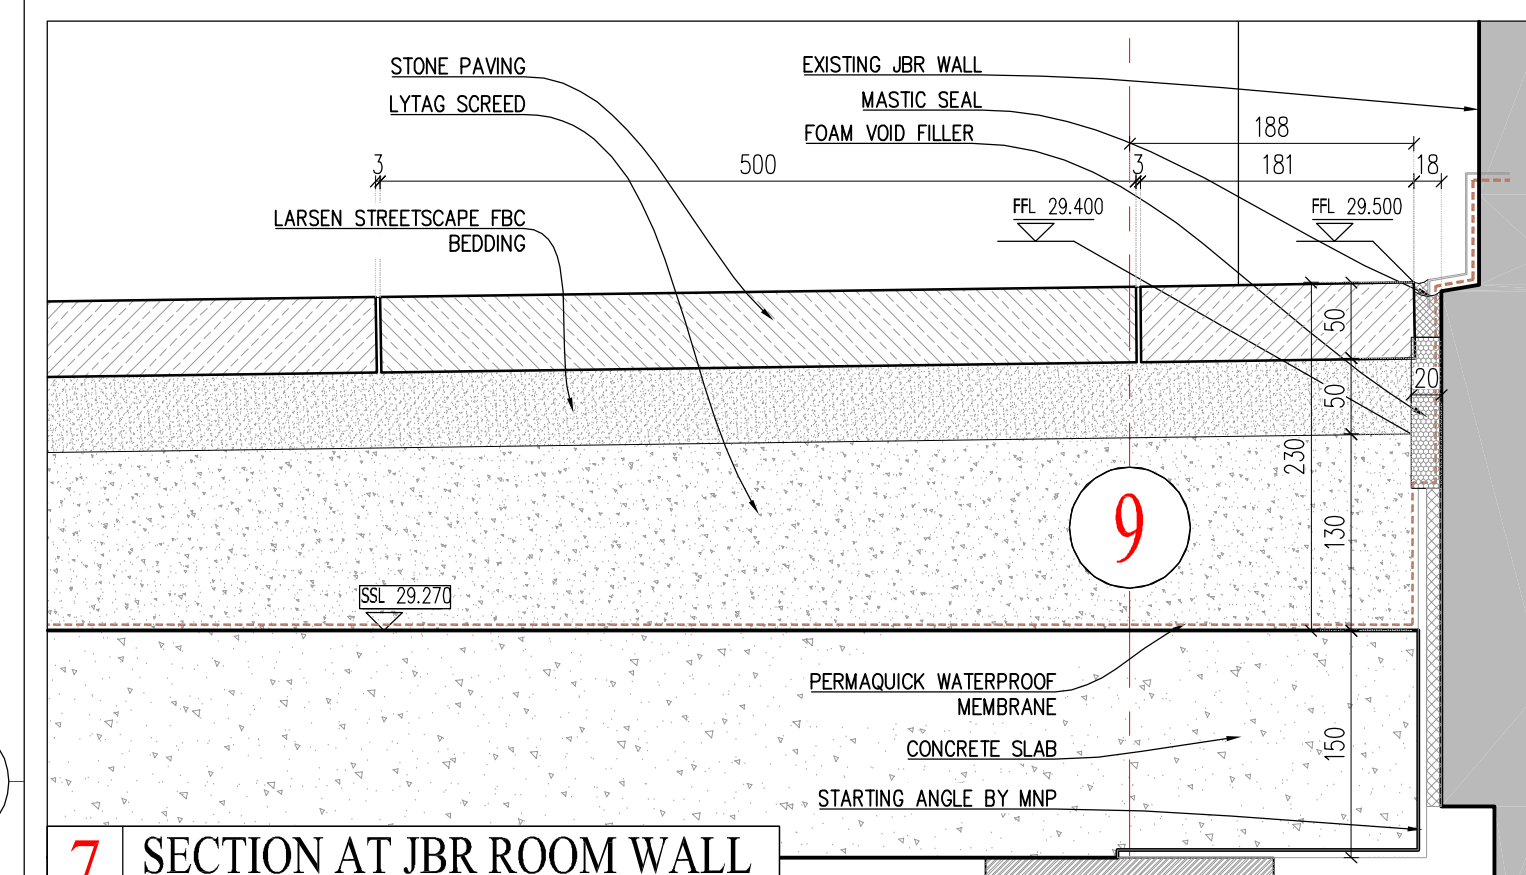
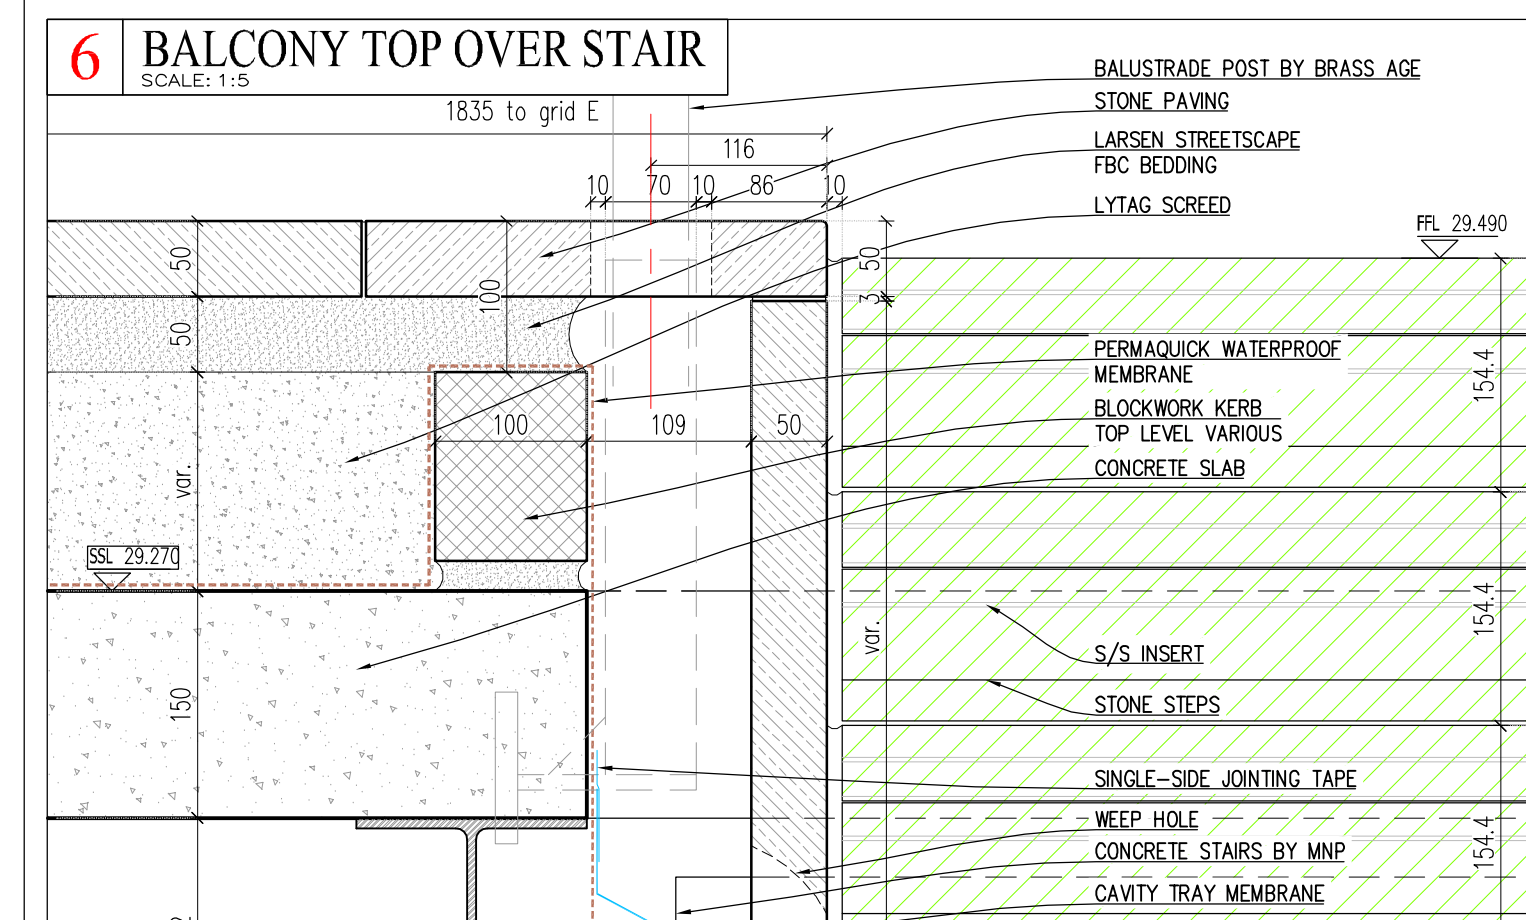
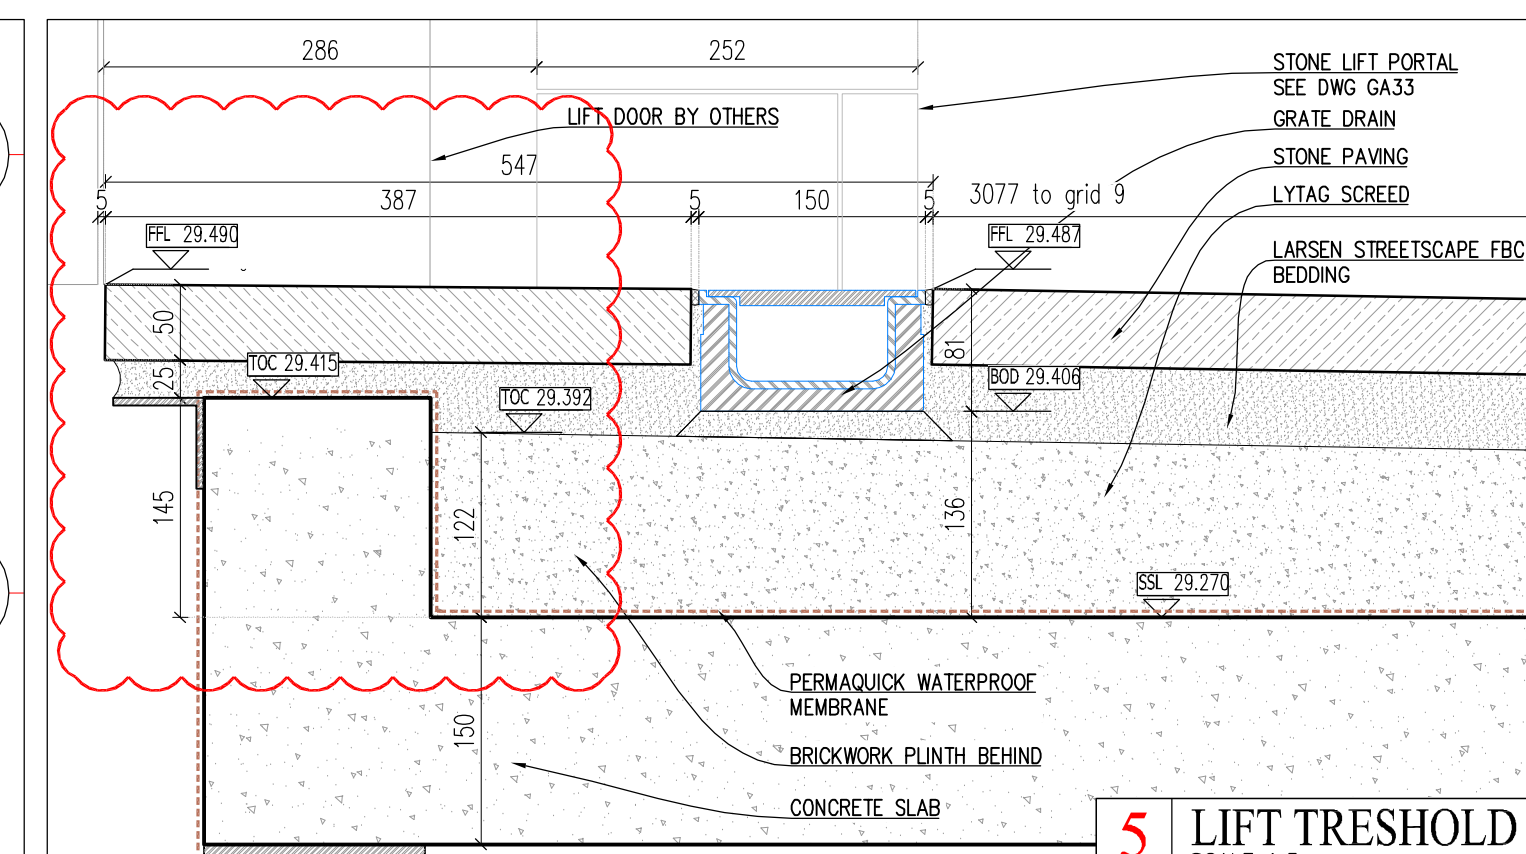


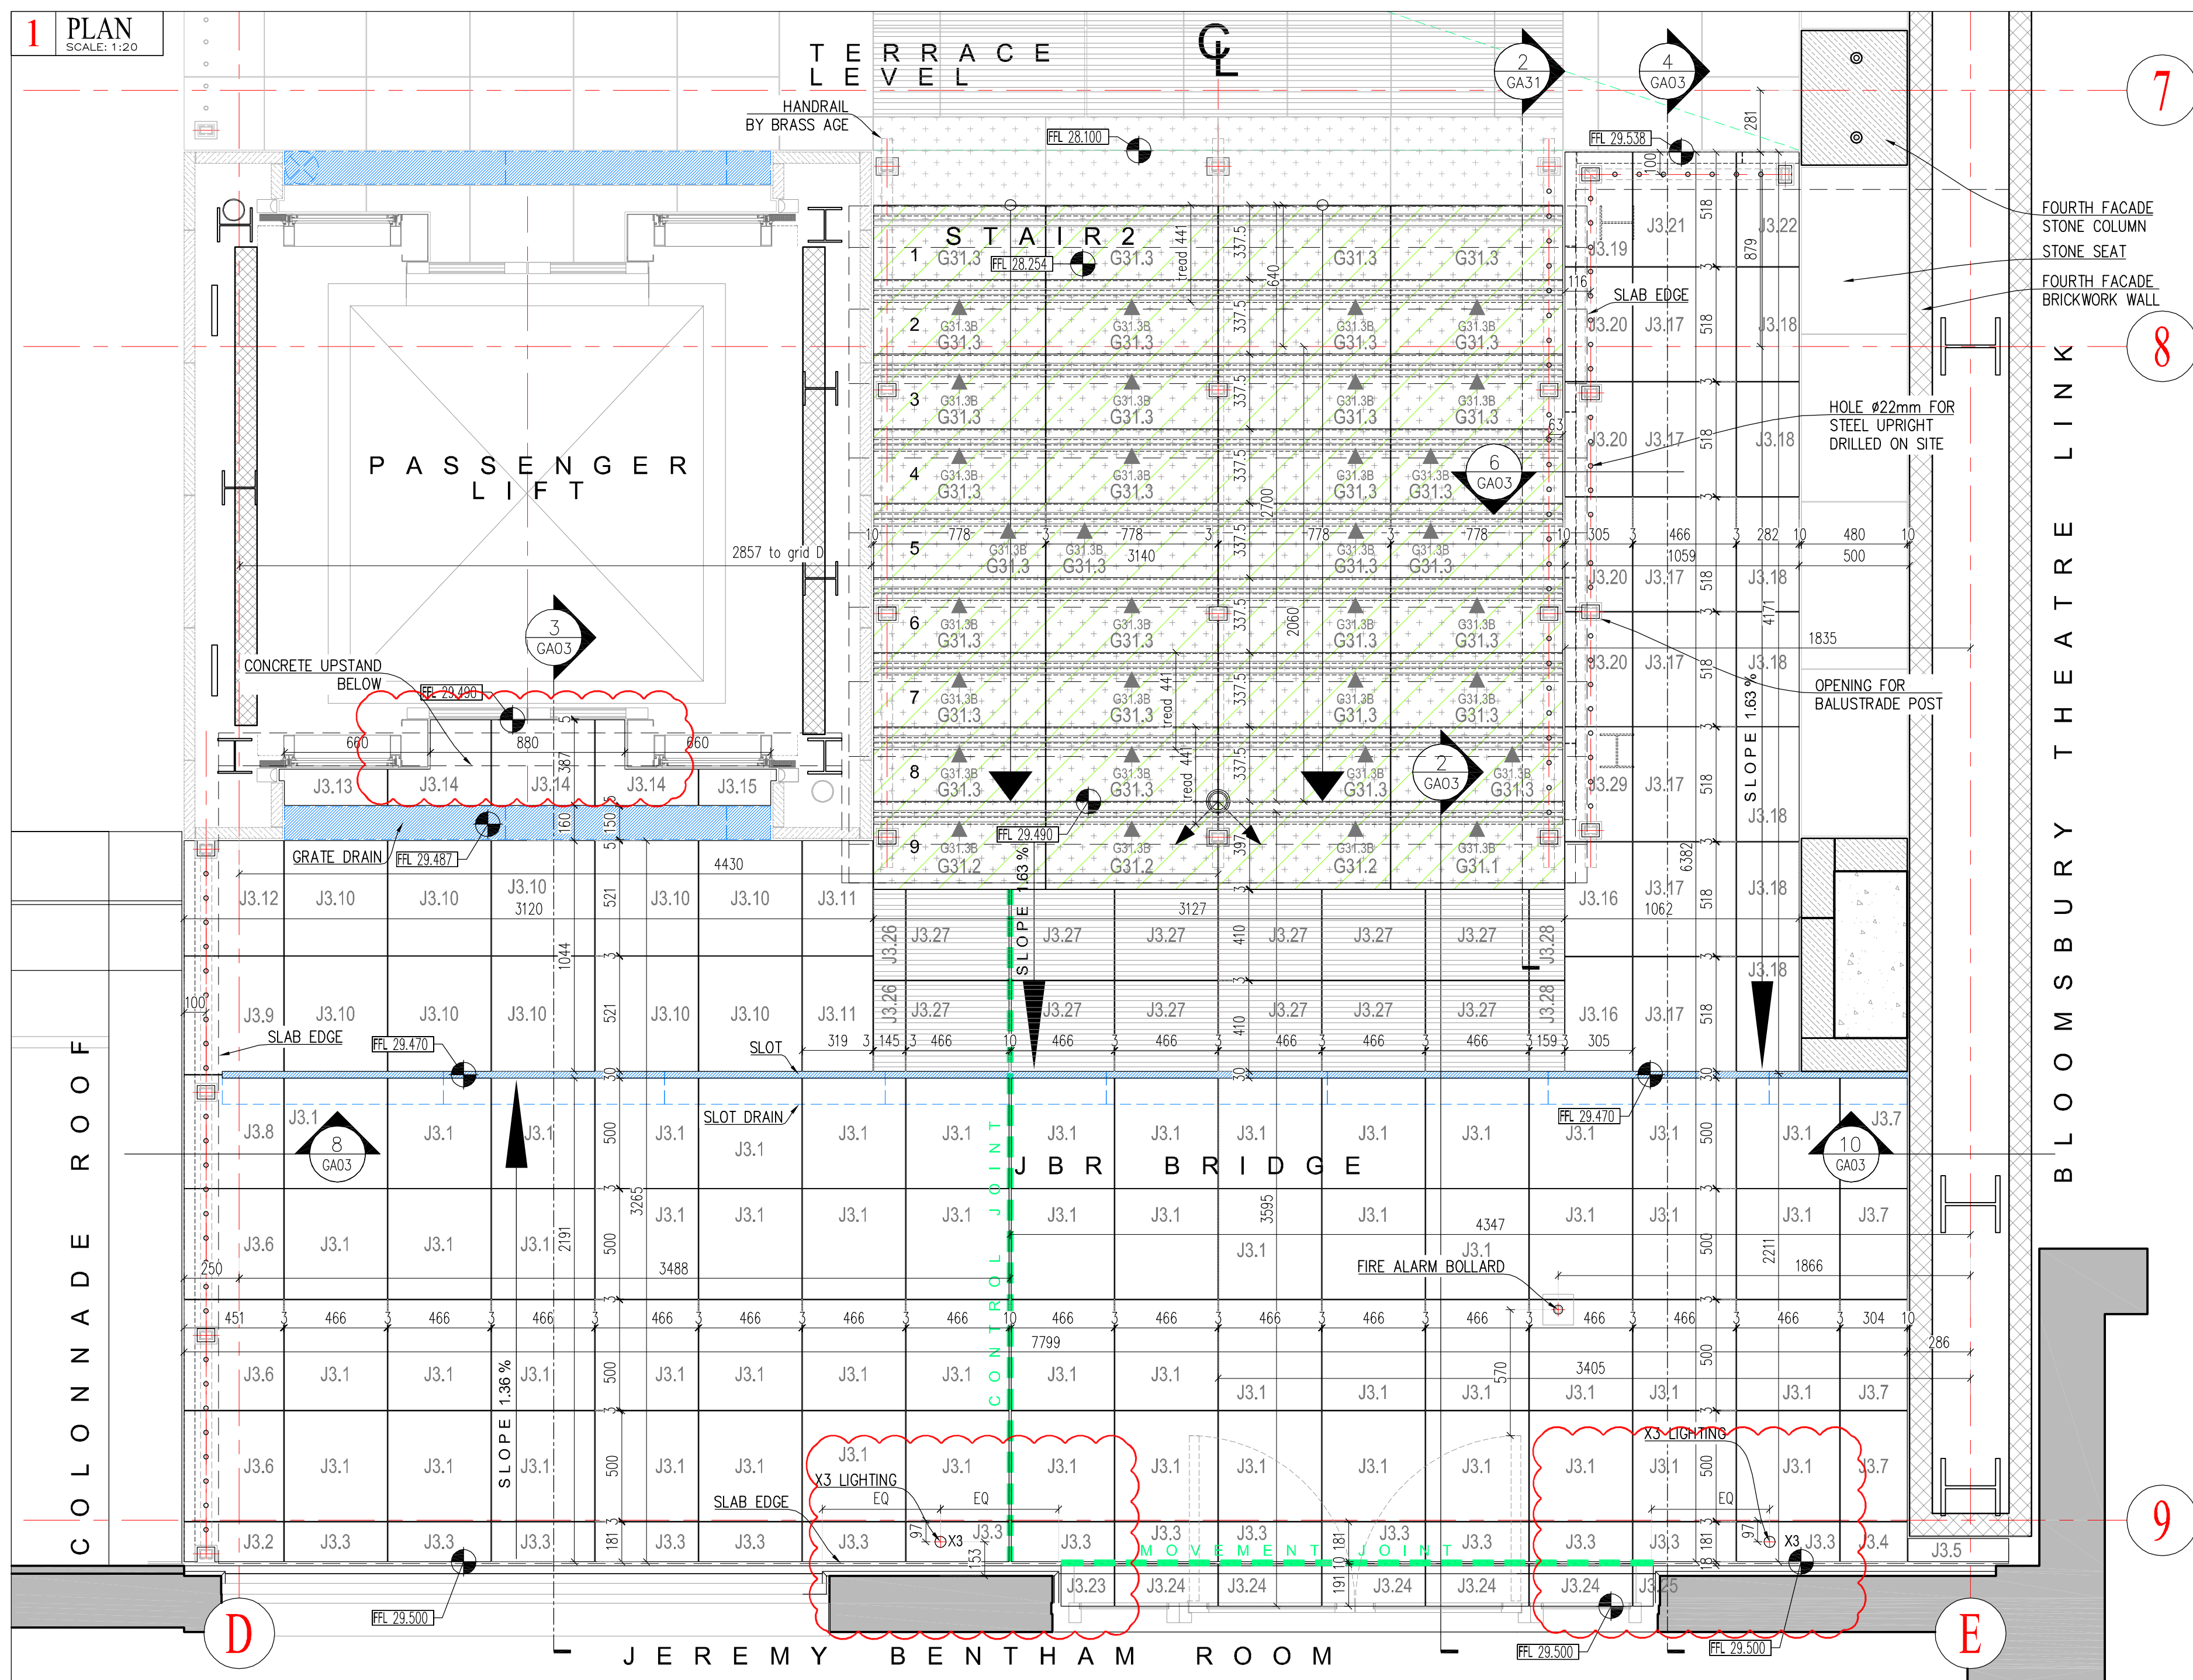

NOTES

STONE TYPES:

- PORTLAND JORDAN'S WHITBED various sizes, 50mm thick, 50 grit finish
- PORTLAND GROVE WHITBED various sizes, 50mm thick, 50 grit finish
- PORTLAND "WILD" FANCY BEACH various sizes, 50mm thick, 50 grit finish
- STAIR & RAMP - stone type as on drawing
- CORDUROY PAVING - stone type as on drawing, various sizes, 50mm thick

OTHER ELEMENTS:


- slot drain - final details tbc
- control joint - 10mm wide, filled with mastic sealant
- mitre line - 3mm wide, filled as standard joint
- floor layout setting point

LEVEL MARKS:

- FFL - finished floor level
- TOS - top of stone
- TOC - top of concrete
- TOB - top of brickwork
- BOD - bottom of drain channel
- SSL - structural slab level
- BOS - bottom of stone
- BOC - bottom of concrete
- BOB - bottom of brickwork

REMARKS:

- Joints 3mm, filled with lime - cement grout, colour tbc
- Joint around balustrade posts and other steel elements, penetrating through stone 6mm wide, filled with mastic, colour to match mortar's
- For stair and balcony over stair see drawing SZE-2814-GA-31

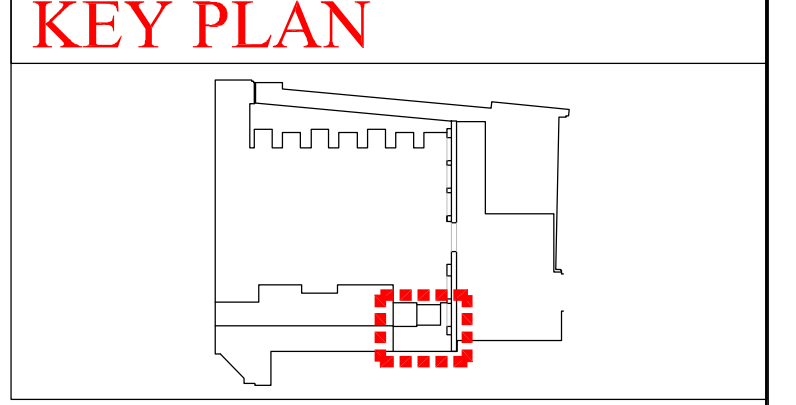

Rev.	Date	Description	MW	PW
03	15.6.16	revised lift entrance, lights at entrance	MW	PW
02	24.5.16	revised junctions with other elements	MW	PW
01	9.11.15	revised floor layout, drains, revised details	MW	PW
00	13.07.15	first issue	MW	PW

Project		WILKINS TERRACE UNIVERSITY COLLEGE LONDON			
Dwg Title		JBR BRIDGE STONE PAVING GENERAL LAYOUT			
Architects		LEVITT BERNSTEIN			
Contractor		BALFOUR BEATTY			
Size	A1	Scale	1:20/1:5	Date	13.07.15
Drawn	PW	Check	MW	Approved	
SZERELMEY Ltd. 369 KENNINGTON LANE VAUXHALL LONDON SE11 5QY 020-7735 9995 FAX 020-7793 9800					
Rev.		DWG No.			
03		SZE-2814-GA-03			