
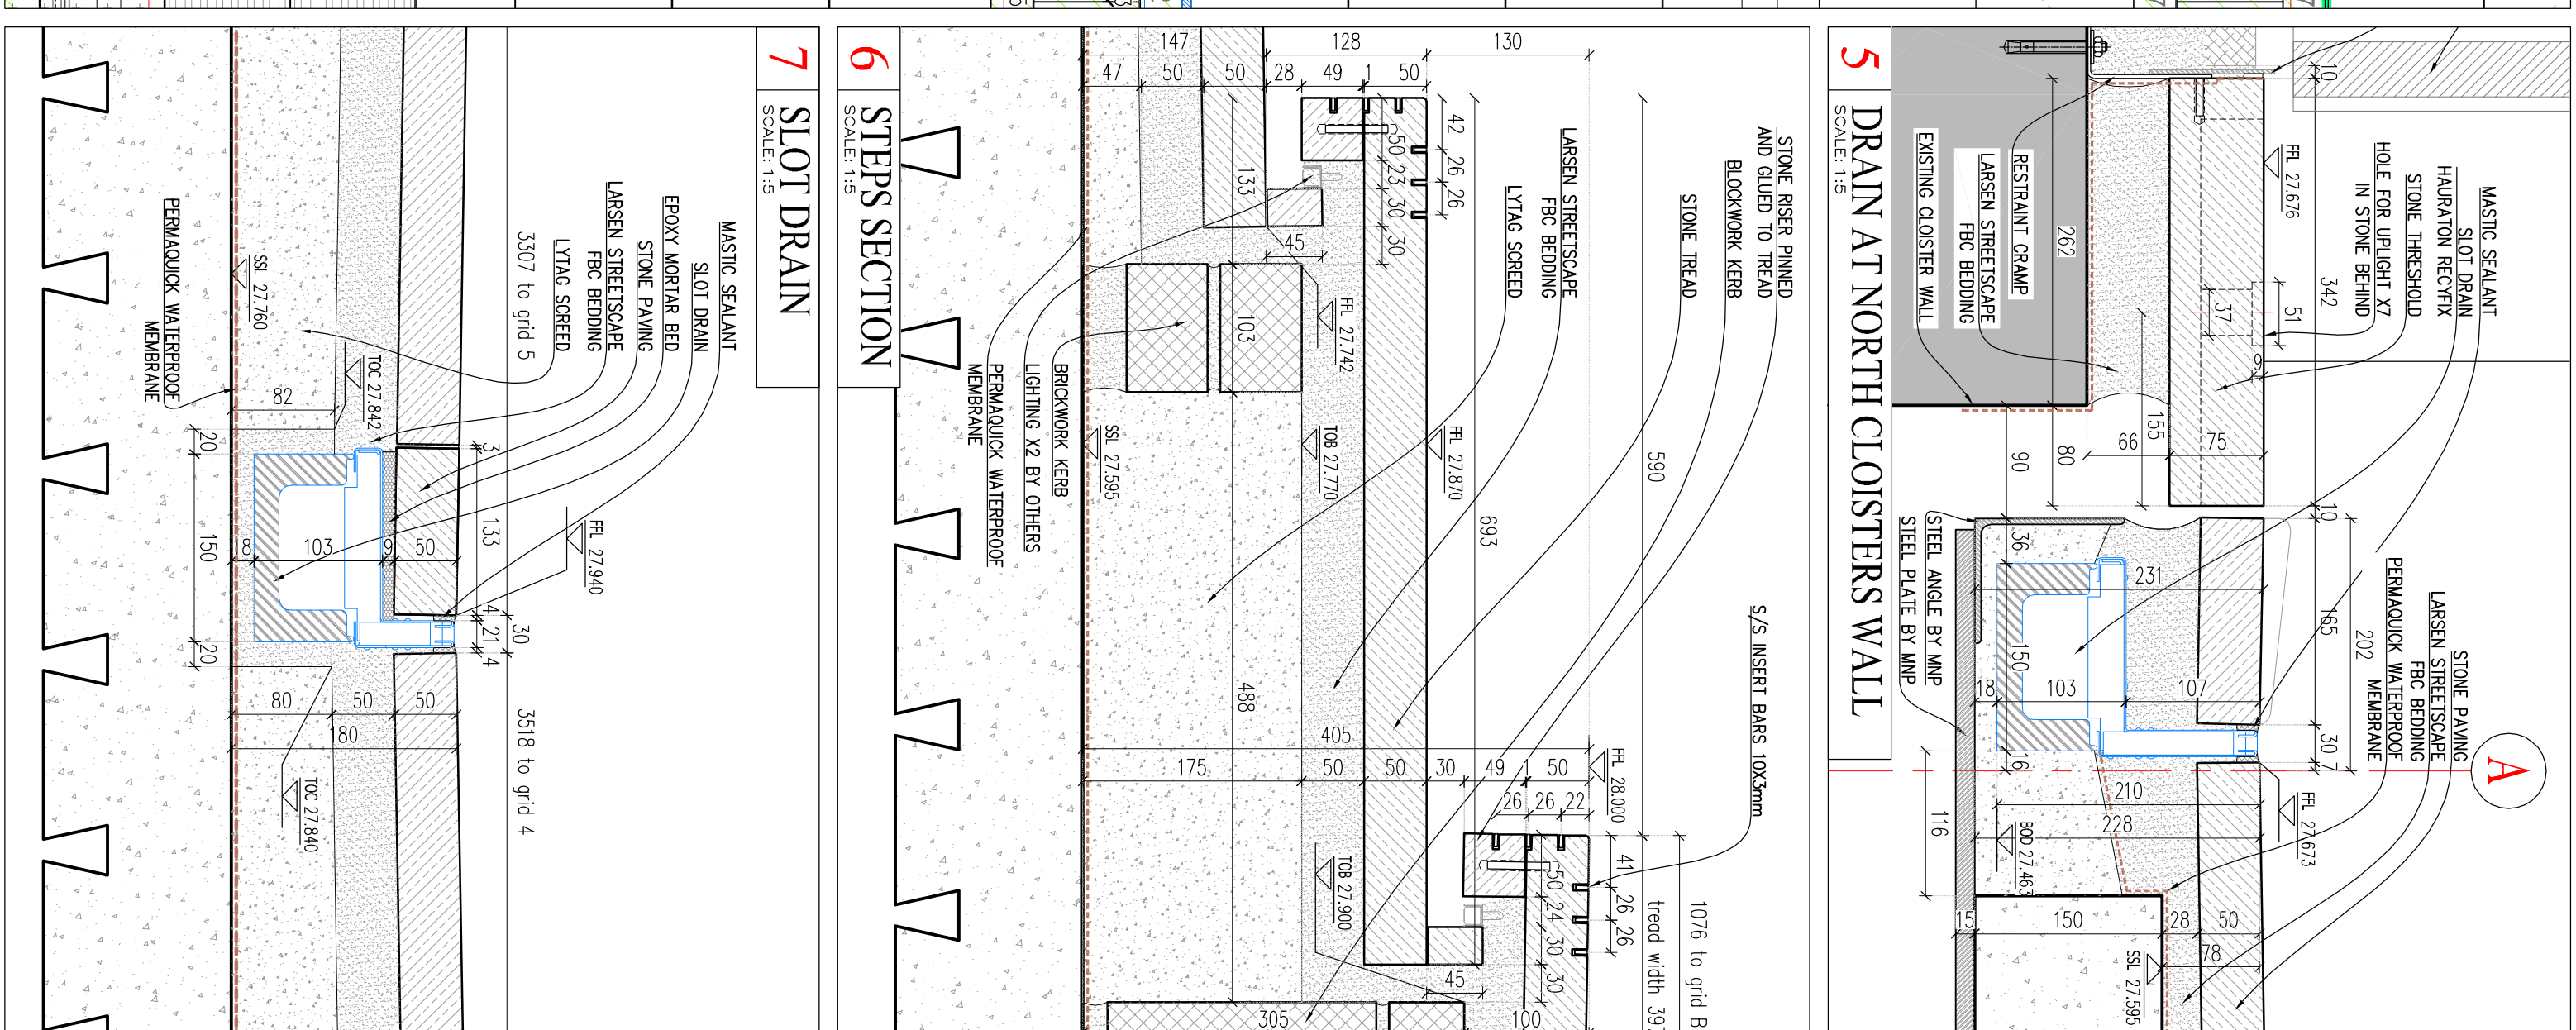
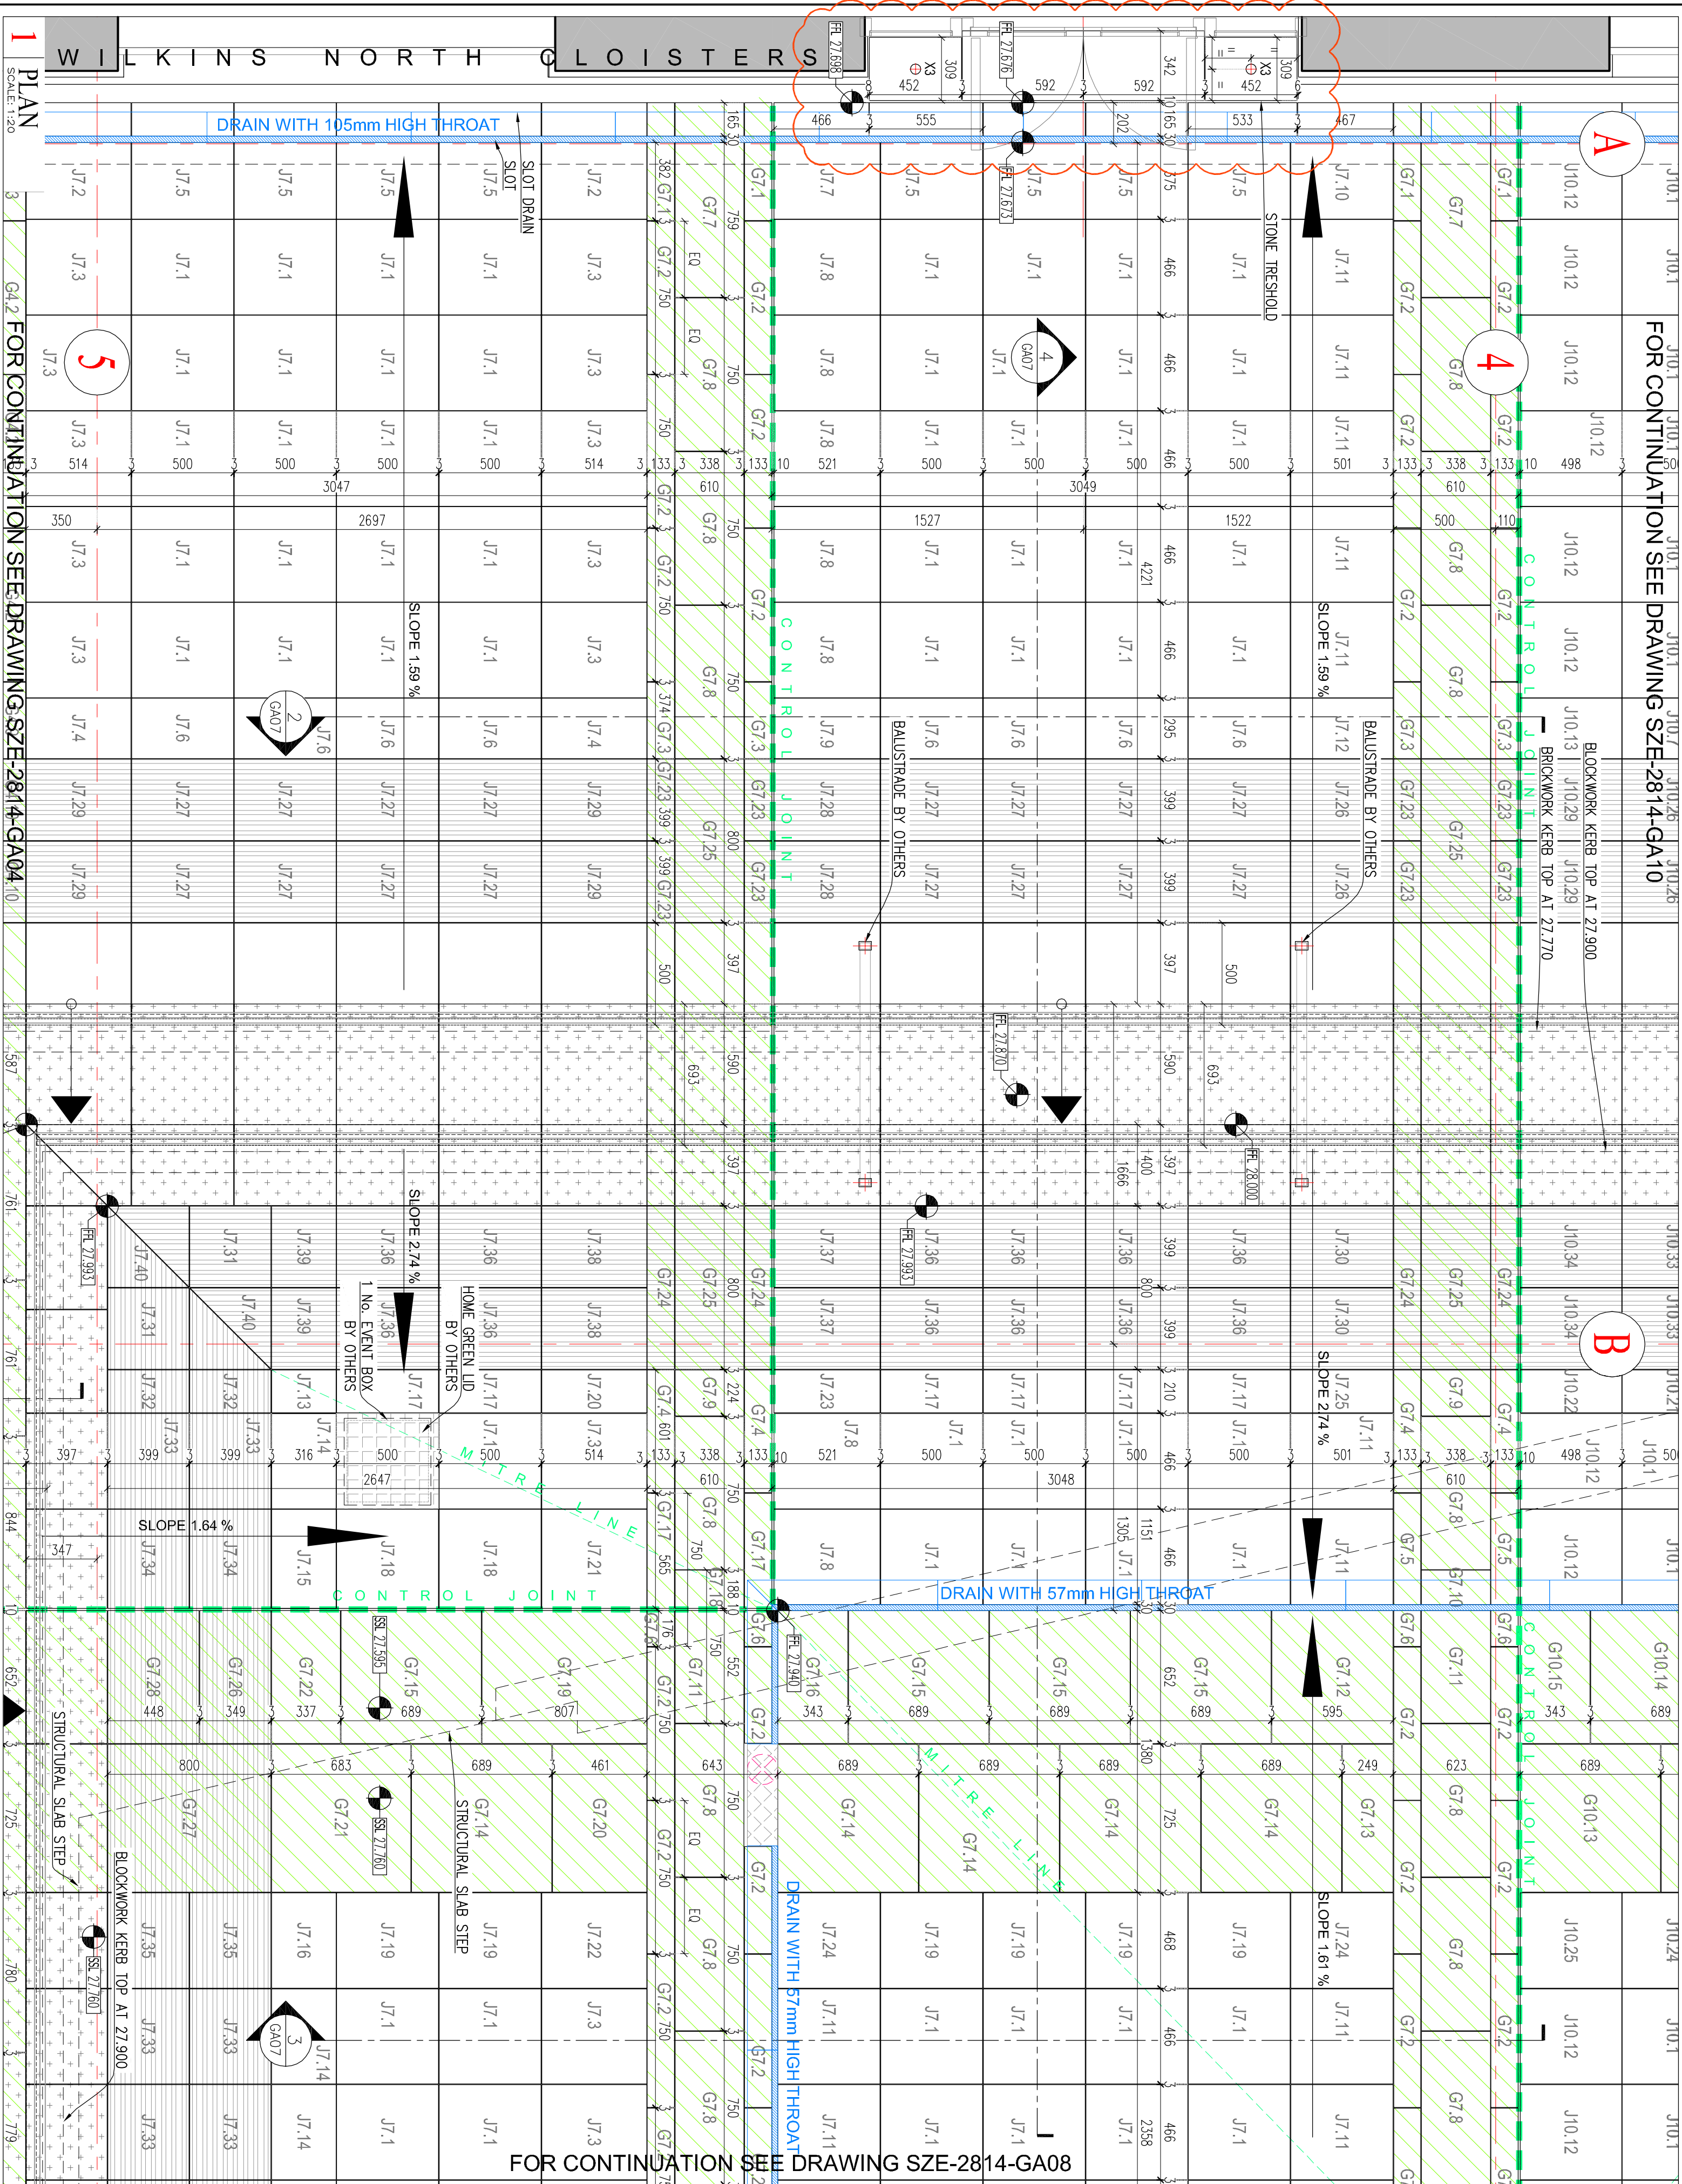
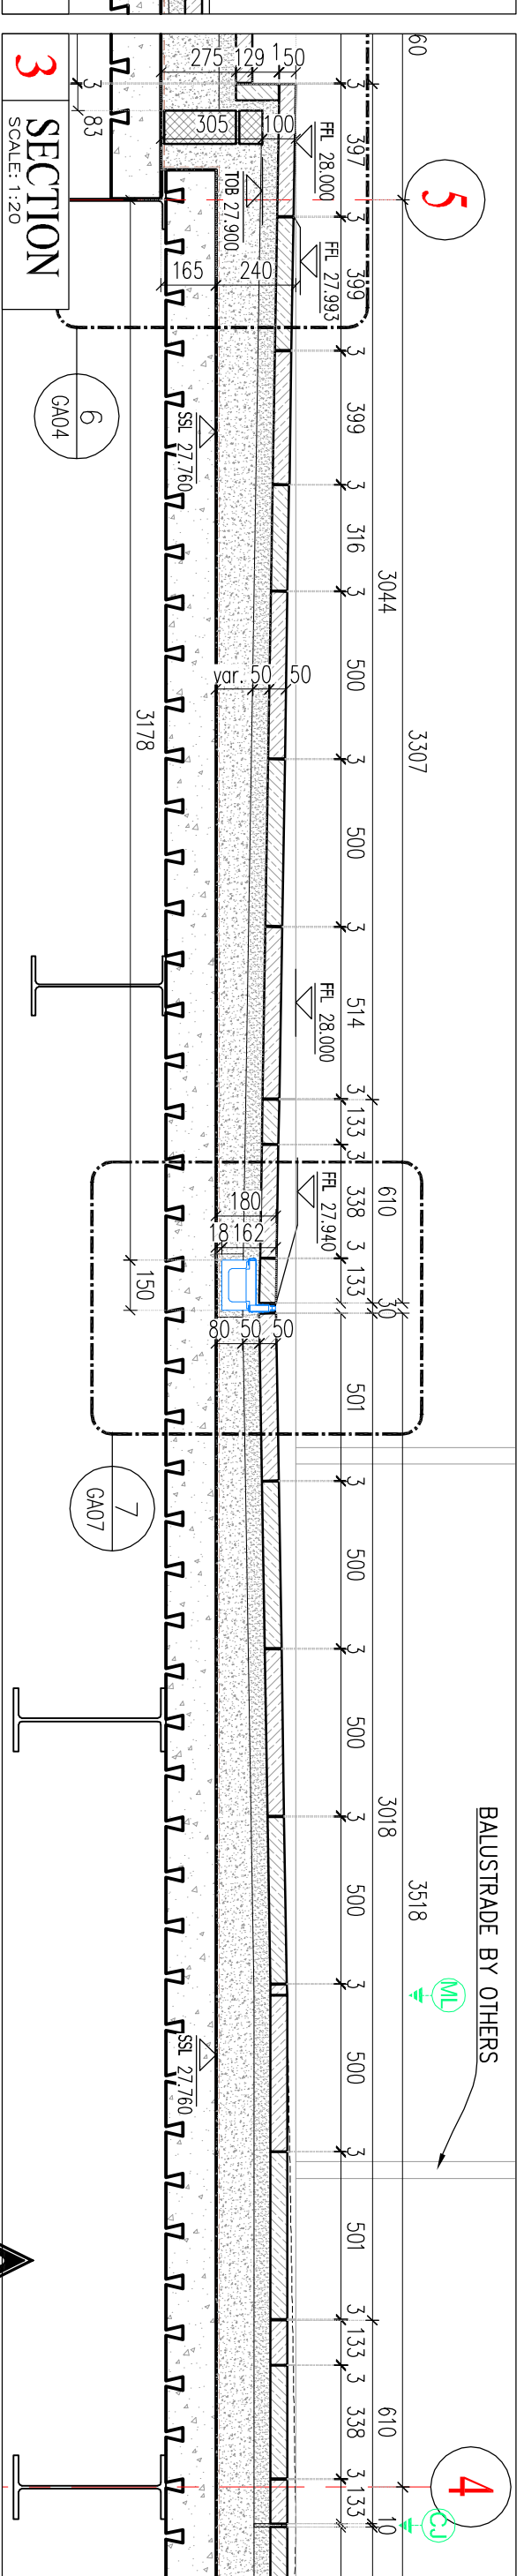


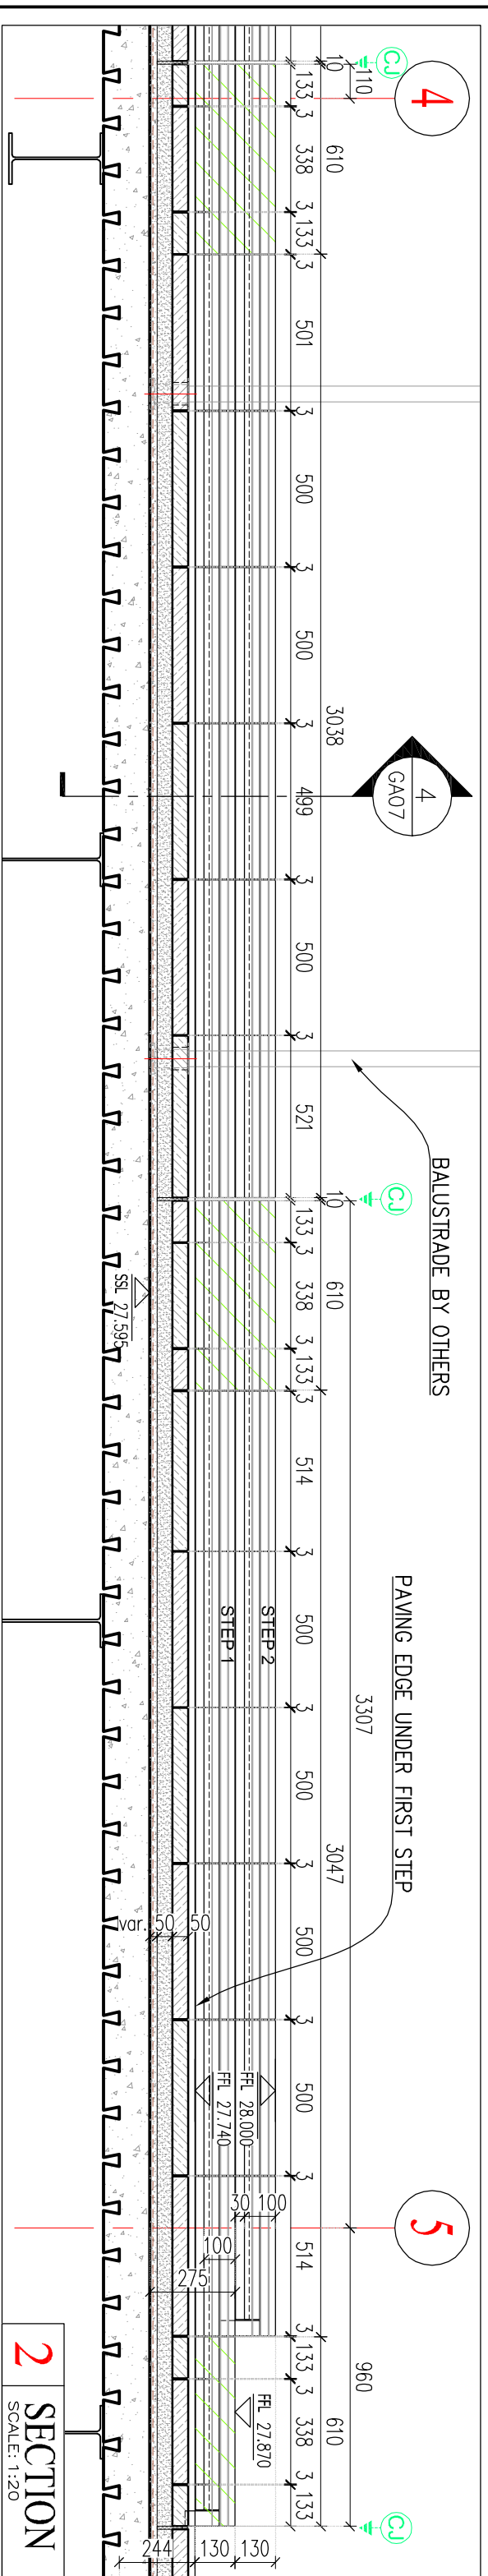

NOTES

STONE TYPES:

	PORTLAND DOROANS WHITTEAD
	Various sizes, 50mm thick, 50 grt finish
	PORTLAND GROVE WHITEHEAD
	Various sizes, 50mm thick, 50 grt finish
	PORTLAND SANDPENNY BEACH
	Various sizes, 50mm thick, 50 grt finish
	STAIR & RAMP - stone type as on drawing
	Various sizes, 50mm thick, 50 grt finish
	CONDOR GRAY PAVING - stone type as on drawing, various sizes, 50mm thick

OTHER ELEMENTS:

	slot drain Hauration Recyflux Standard 100 Type type
	drain access box & water outlet below
	control joint - 10mm wide, filled with mastic sealant

LEVEL MARKS:

FFL	- finished floor level	SSL	- structural slab level
TOS	- top of stone	BOS	- bottom of stone
TCC	- top of concrete	BOC	- bottom of concrete
TDB	- top of brickwork	BDB	- bottom of brickwork
BDB	- bottom of drain channel		

REMARKS:

1. Joints 3mm, filled with post Larsen Streetscape PM, 2. Joint around balustrade posts and other steel elements, penetrating through stone 6mm wide, filled with mastic - colour to match mortar

KEY PLAN



Project	WILKINS TERRACE UNIVERSITY COLLEGE LONDON
Drawing Title	TERRACE LEVEL, GRIDS A-B / 4-5 STONE PAVING GENERAL LAYOUT
Architects	LEVITT BERNSTEIN
Contractor	BALFOUR BEATTY

Scale	1:20/1:5	Date	4.09.15
Drawn	P/W	Checked	M/W
			Approved

SZERELMEY Ltd.
369 KENNINGHAM LANE
VAUXHALL
LONDON SE11 5QY
020-7735 9955 FAX 020-7793 9800



Rev. DWG No.

03 SZE-2814-GA-07