
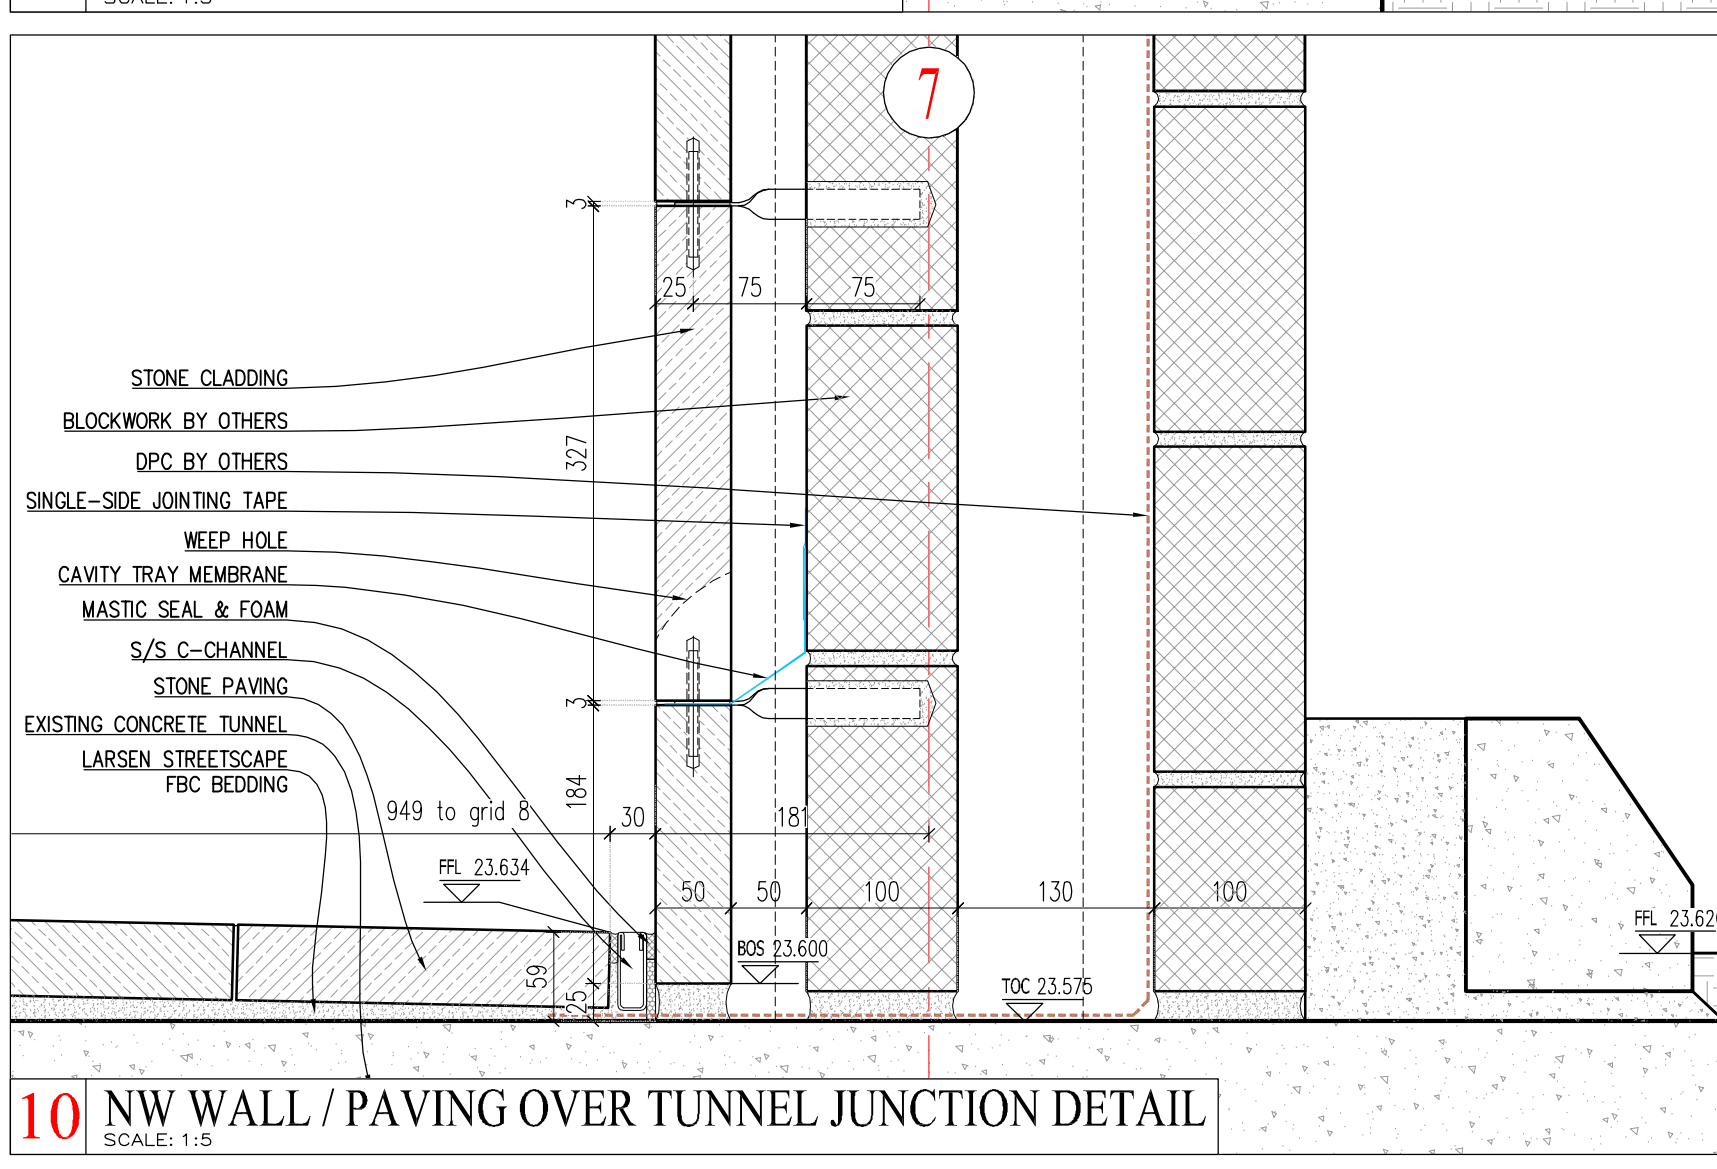
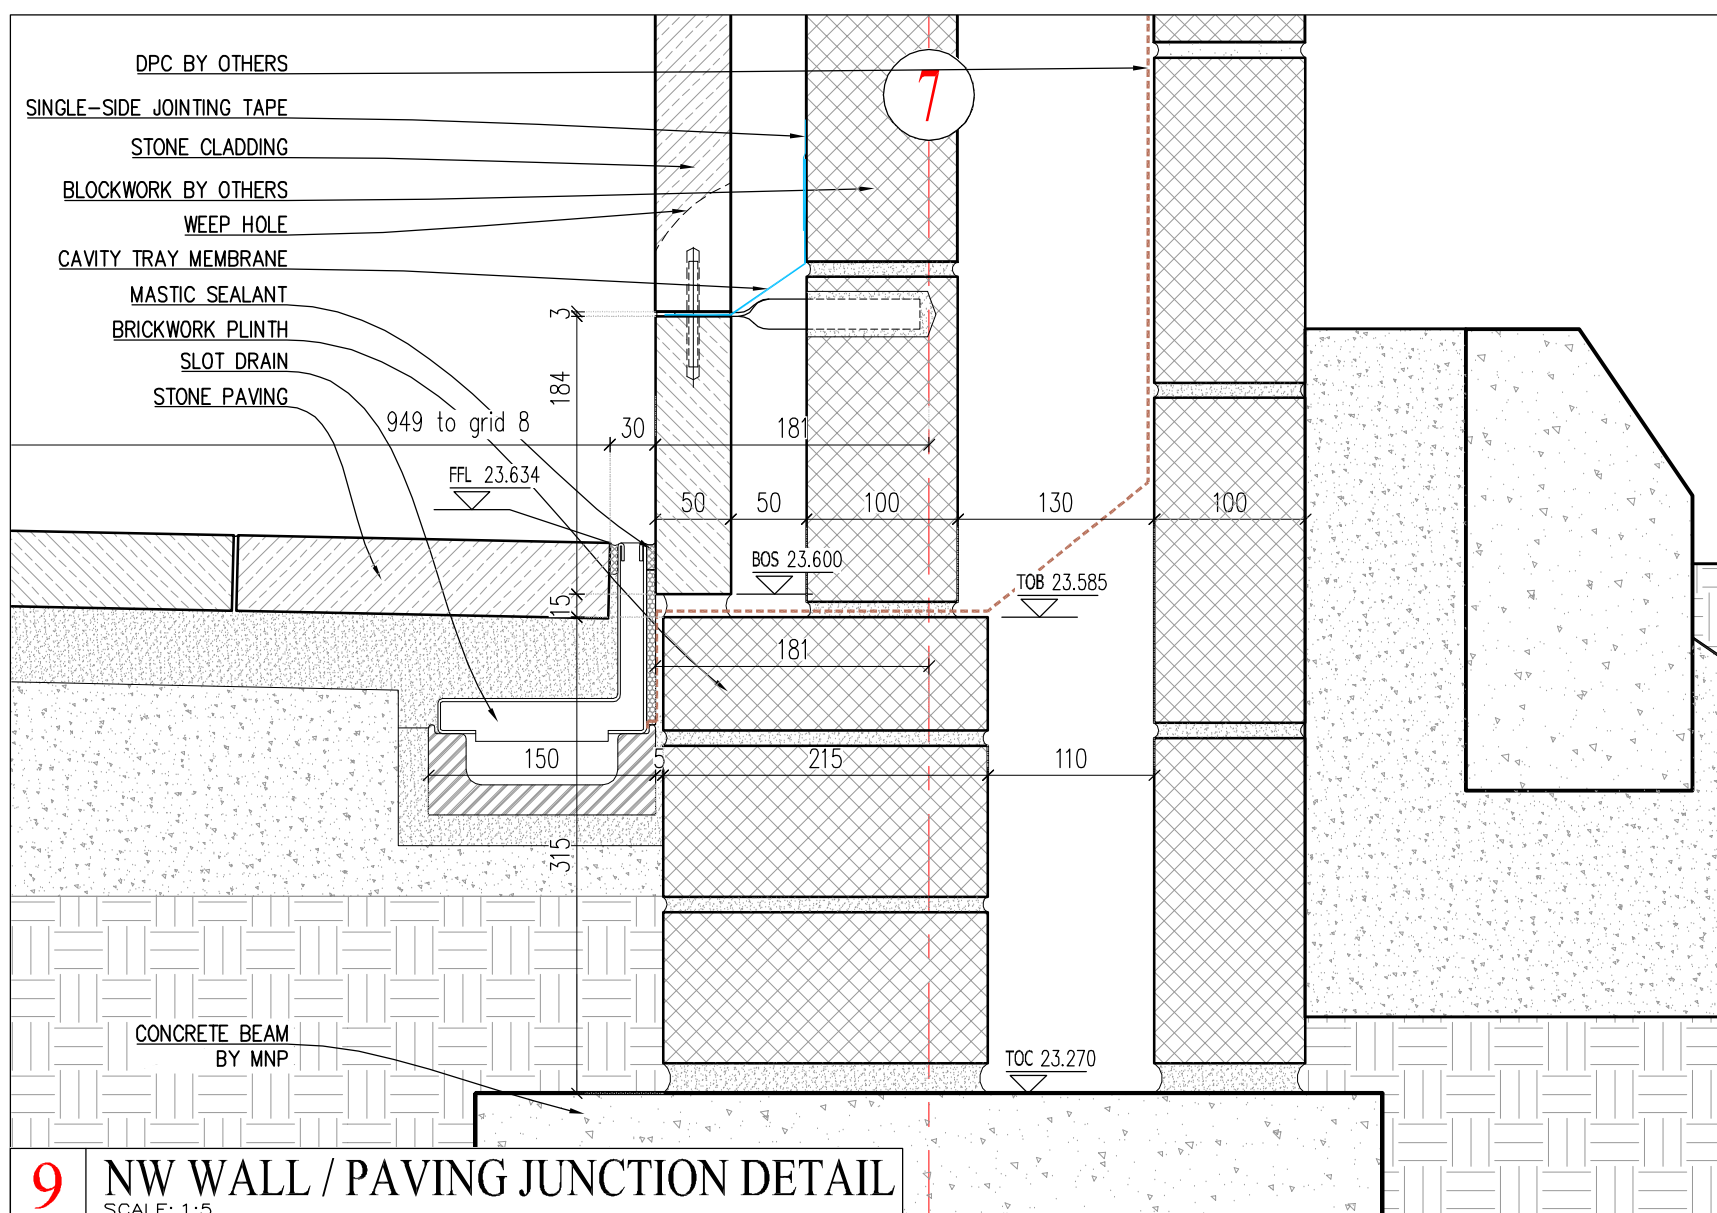
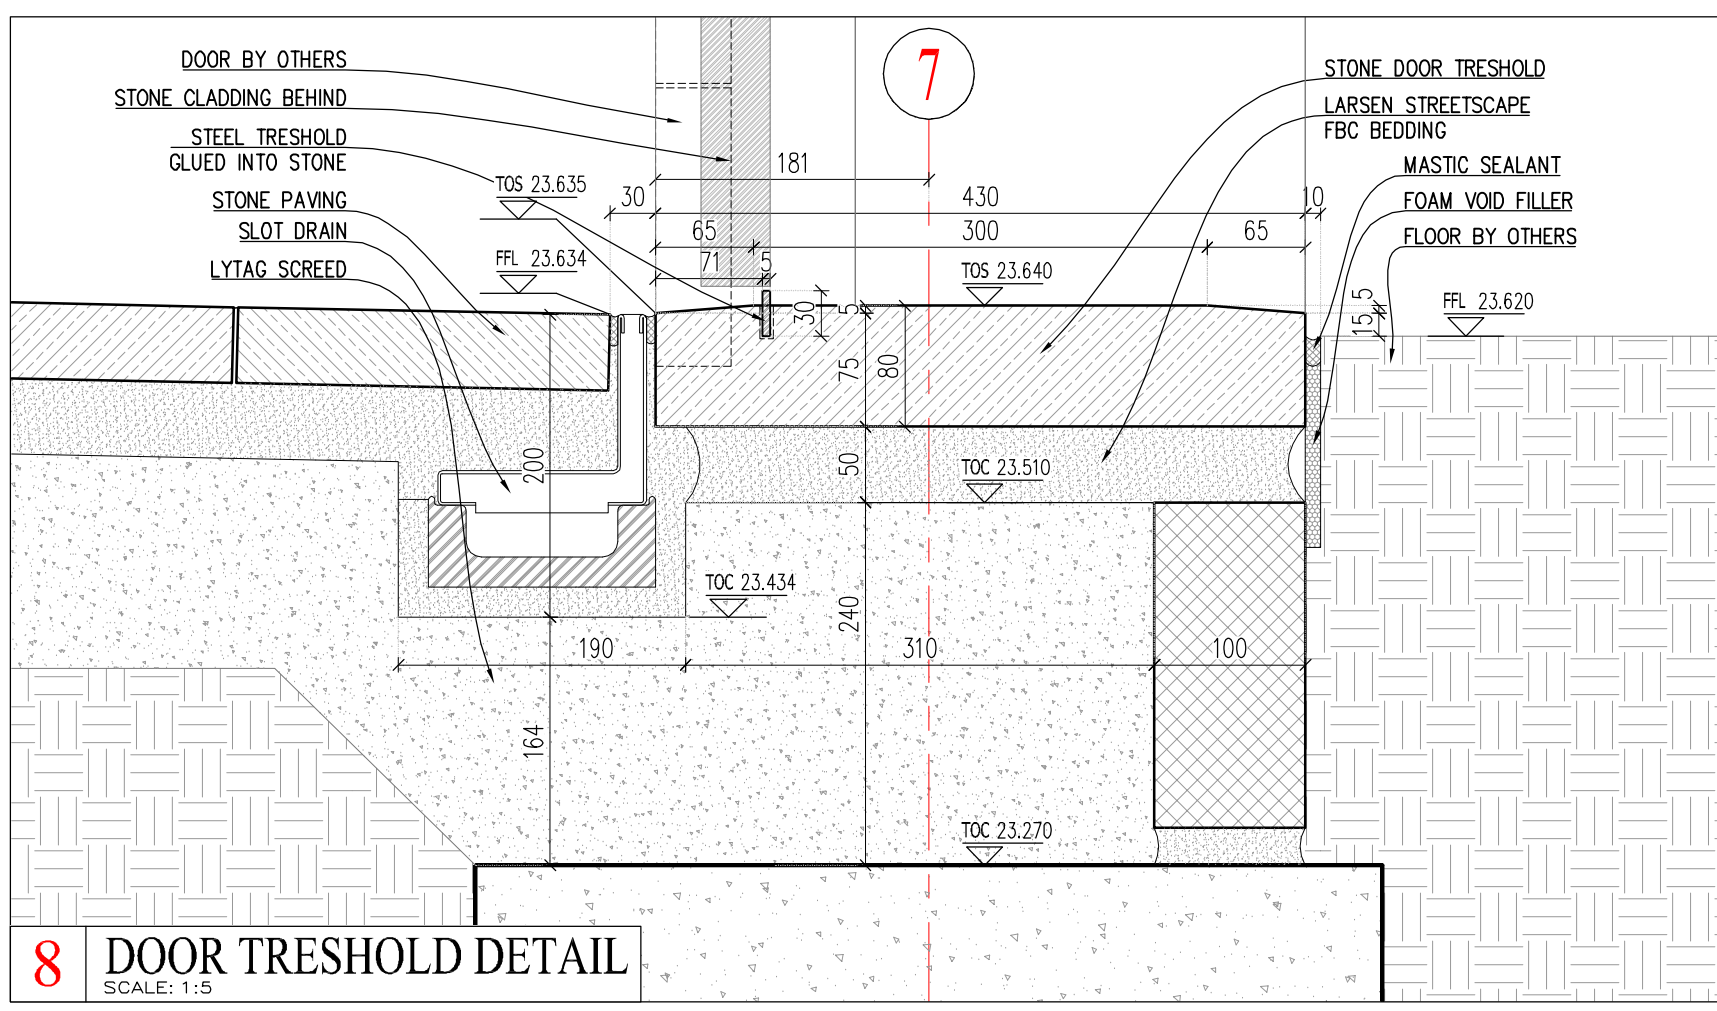
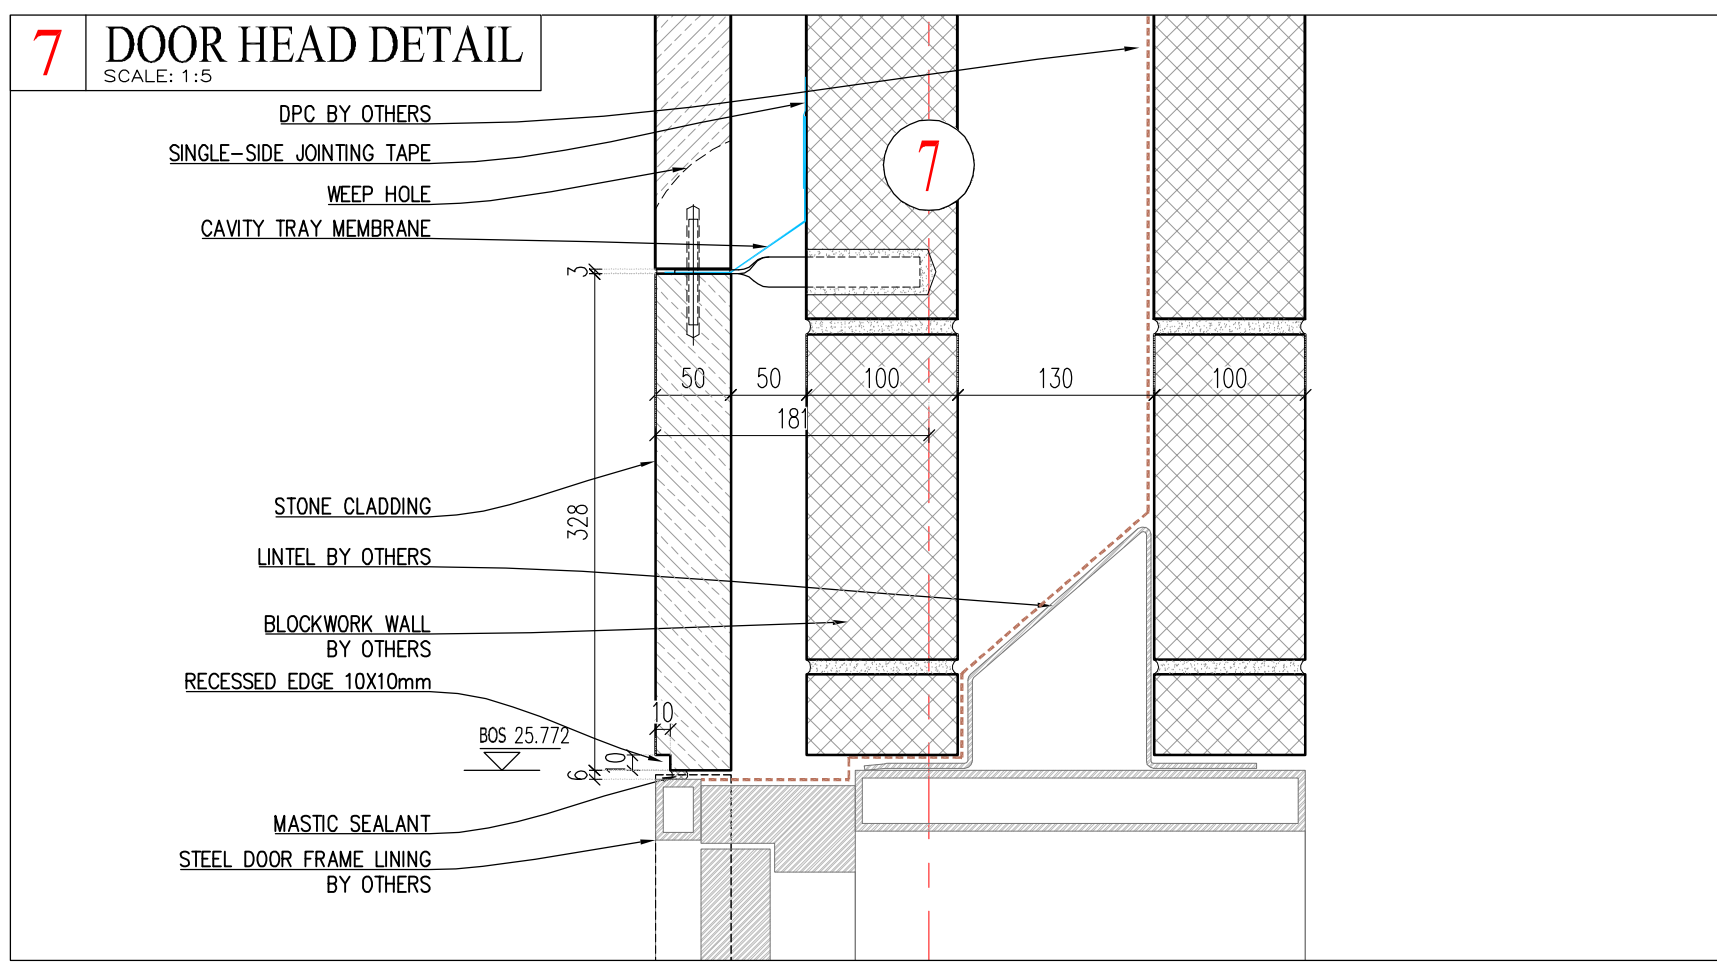
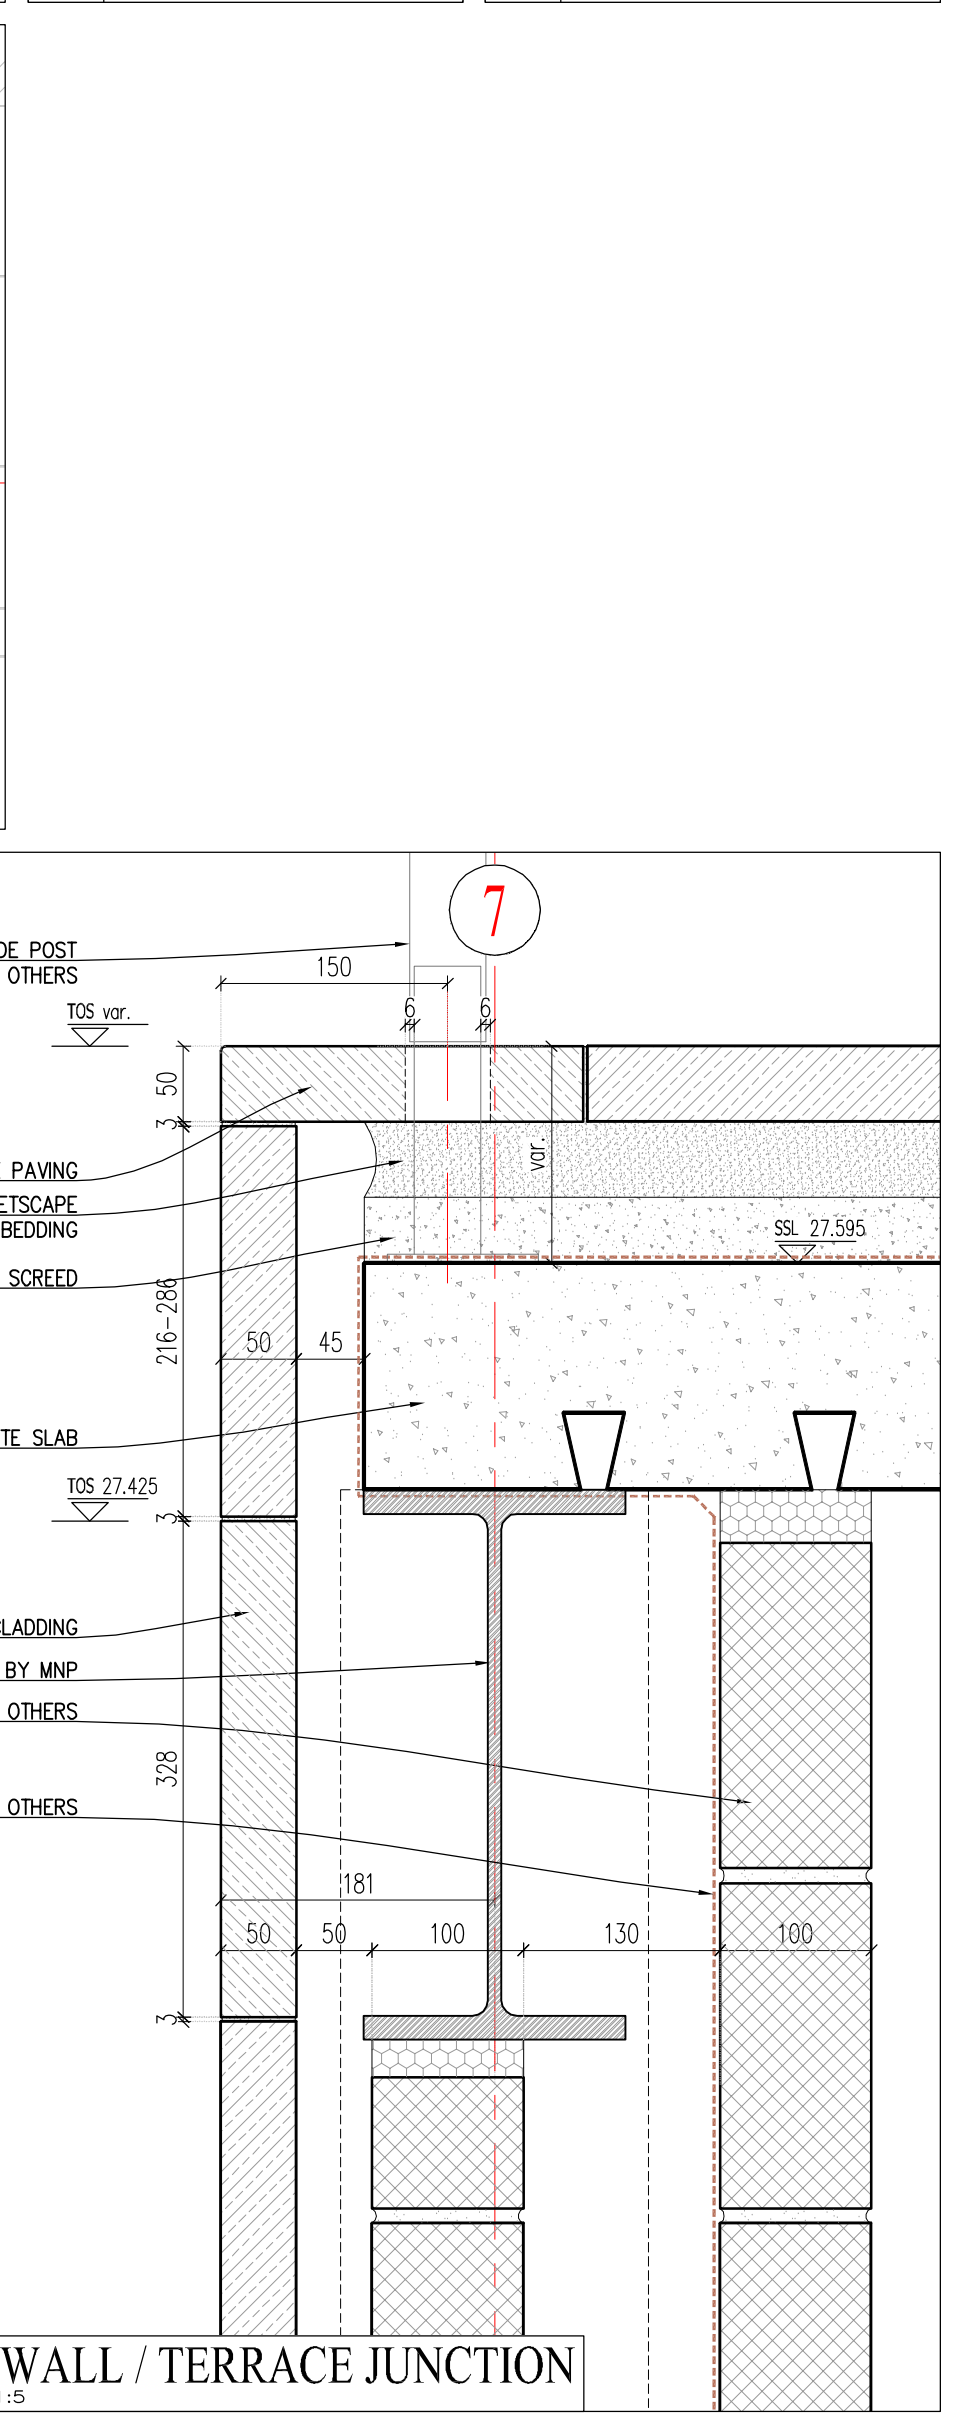
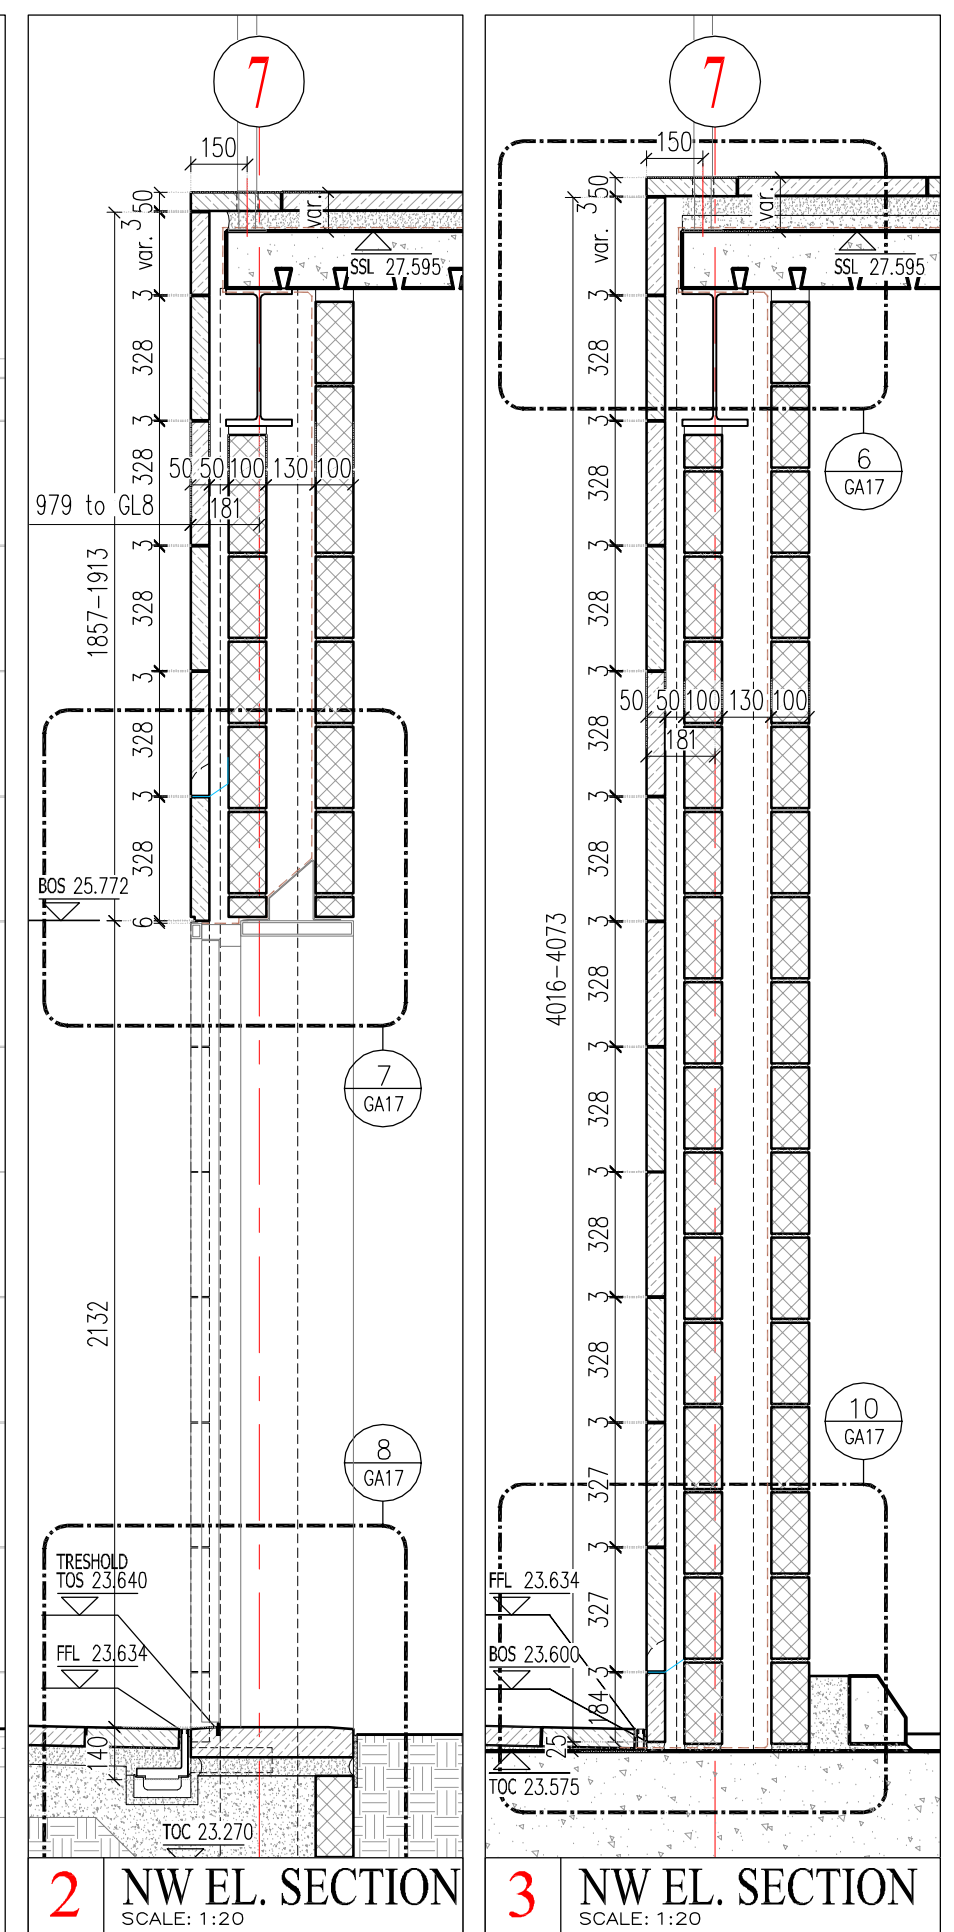
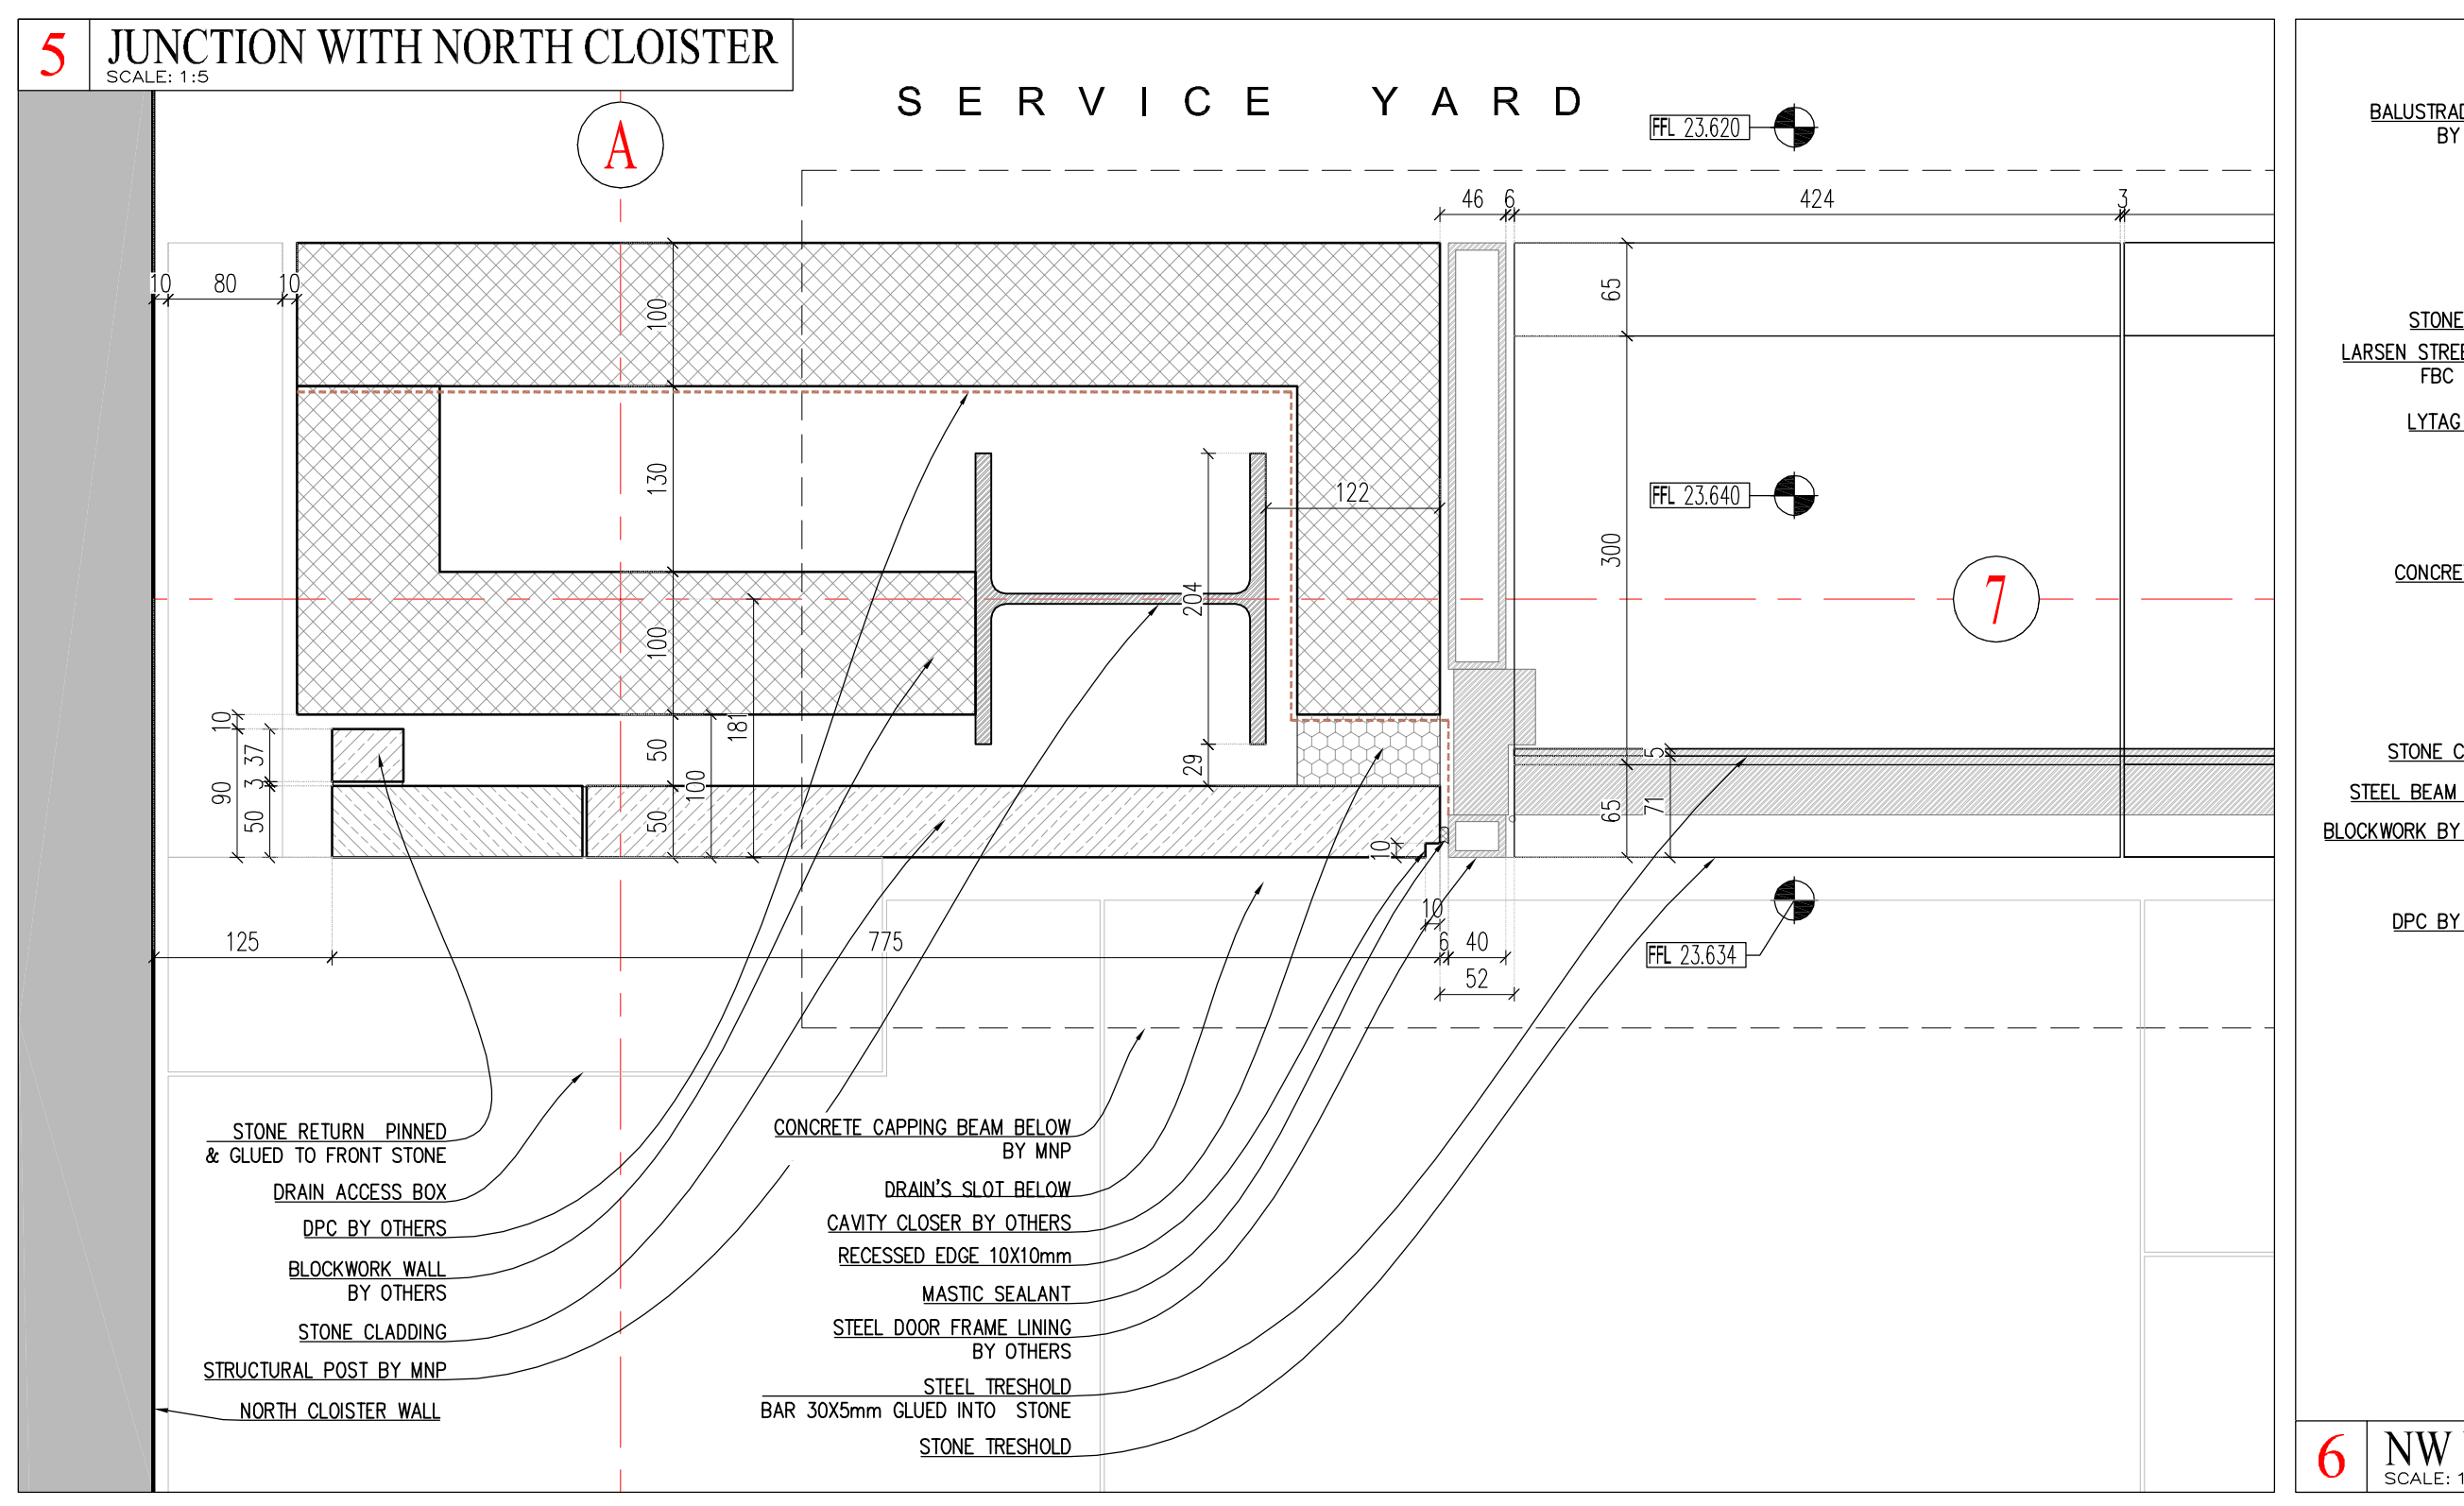
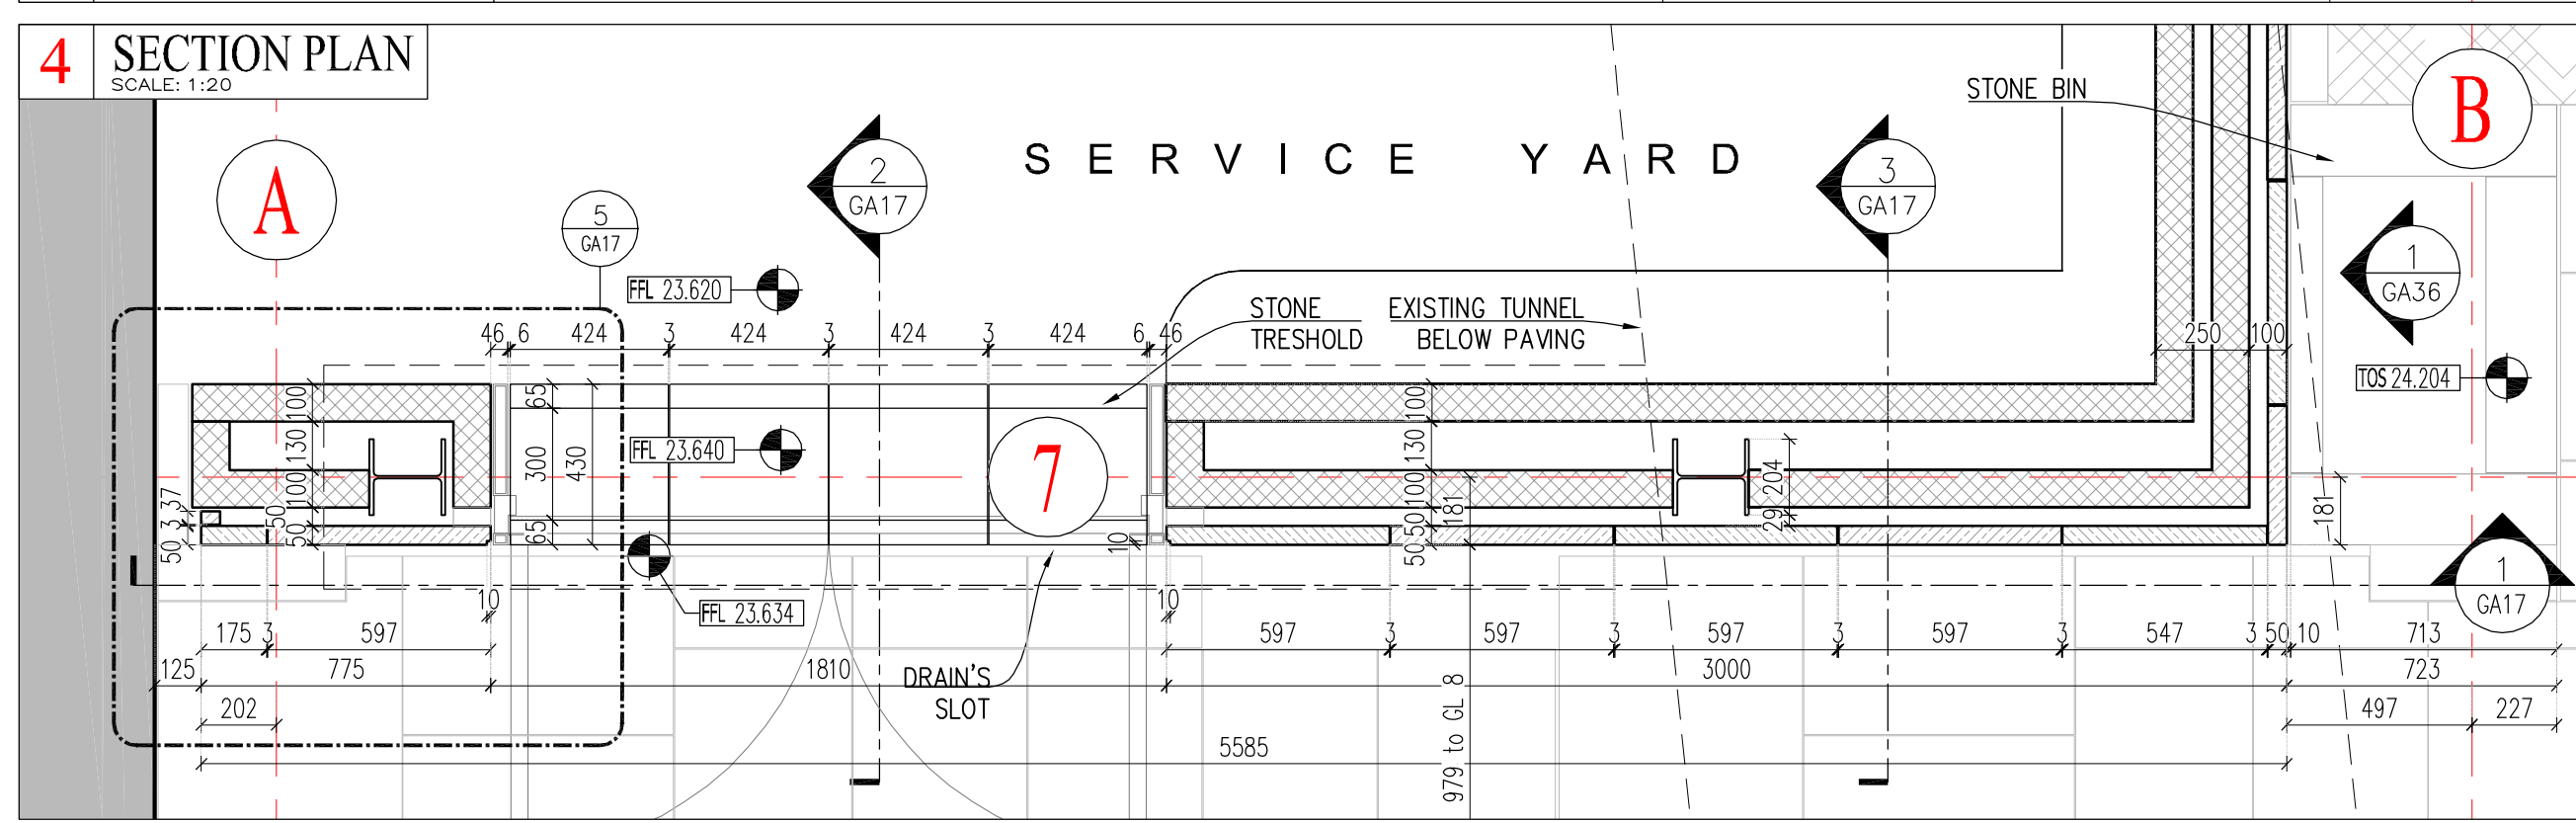


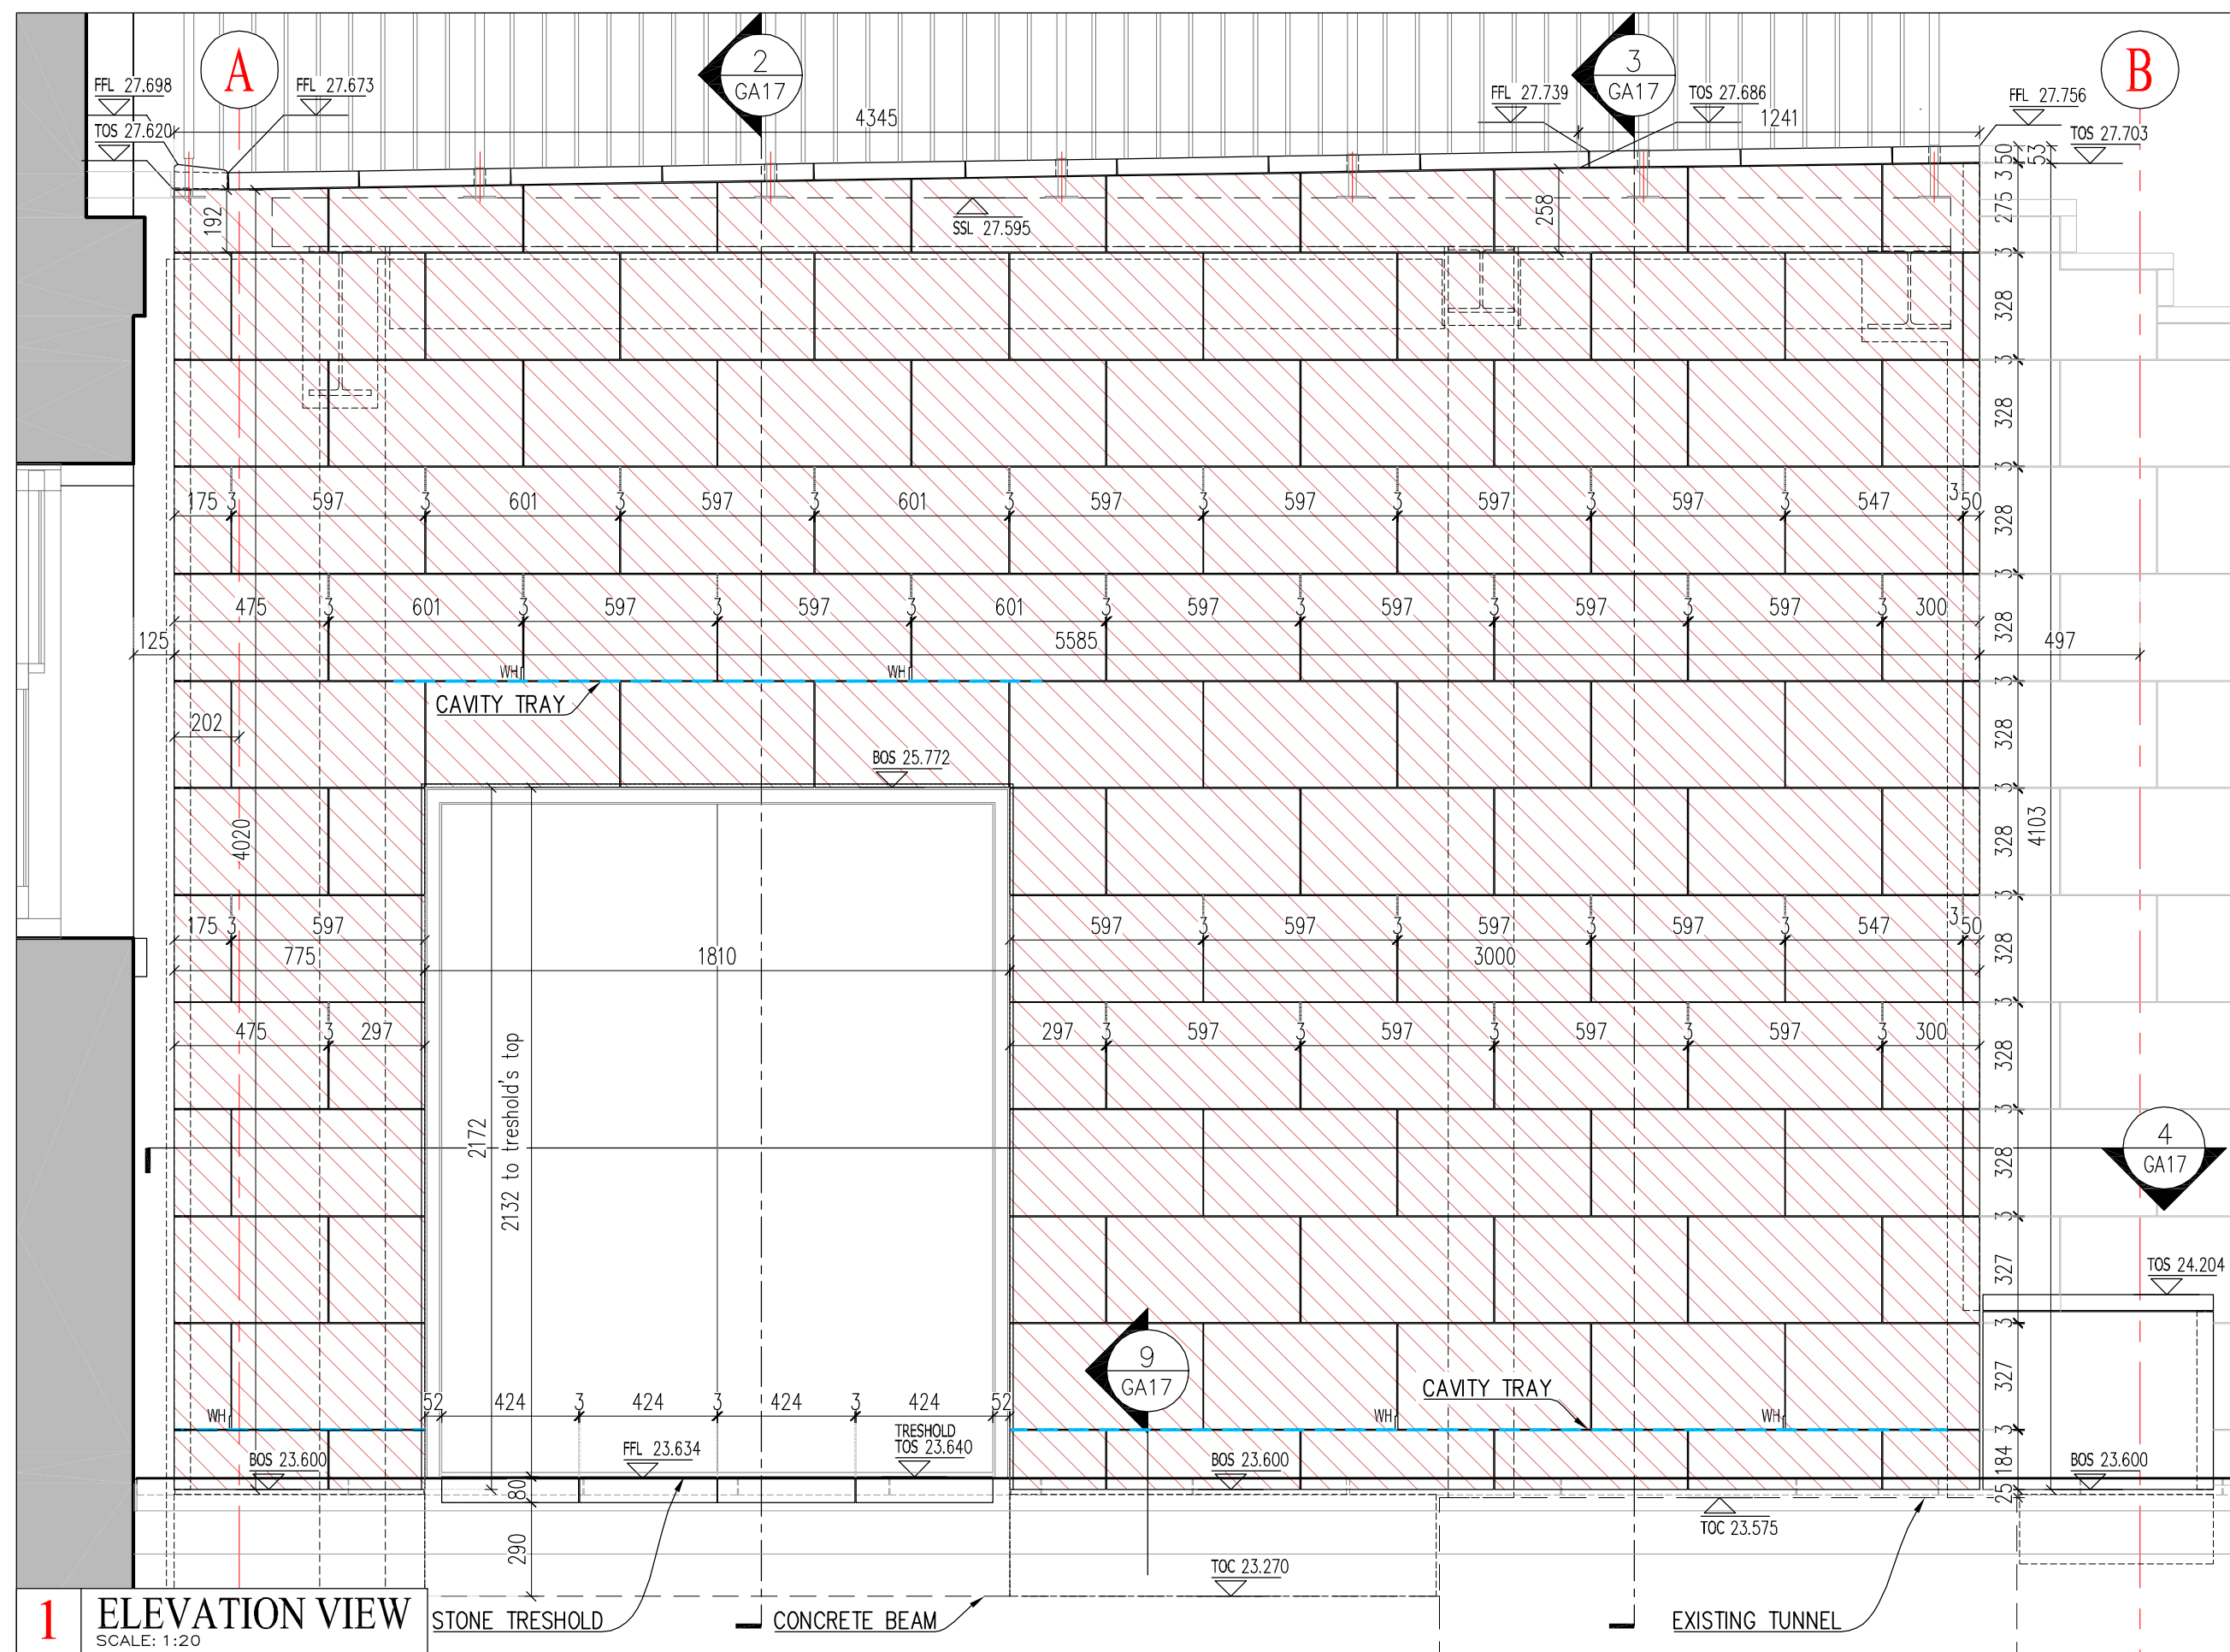

NOTES

STONE TYPES:

- PORTLAND JORDAN'S WHITBED various sizes, 50mm thick, 50 grit finish
- PORTLAND GROVE WHITBED various sizes, 50mm thick, 50 grit finish
- PORTLAND "WILD" FANCY BEACH various sizes, 50mm thick, 50 grit finish
- STAIR & RAMP - stone type as on drawing
- CORDUROY PAVING - stone type as on drawing, various sizes, 50mm thick

LEVEL MARKS:

- FFL - finished floor level
- TOS - top of stone
- TOB - top of brickwork
- BOD - bottom of drain channel
- SSL - structural slab level
- BOS - bottom of stone
- BOC - bottom of concrete
- BOB - bottom of brickwork

REMARKS:

1. Joints 3mm, filled with lime - cement grout, colour tbc.
2. Joint around balustrade posts and other steel elements, penetrating through stone 6mm wide, filled with mastic - colour to match mortar

KEY PLAN

Rev.	Date	Description	Chk	Dm
01	4.12.15	drawing split into GA17 and GA18, stone layout revised to suit to stairs, revised foundation, added balustrade, revised steel structure and walls, added details 3 & 10	MW	PW
00	29.09.15	first issue	MW	PW

REVISIONS

Project: **WILKINS TERRACE**
UNIVERSITY COLLEGE LONDON

Dwg Title: **LOWER TERRACE SERVICE YARD**
STONE WALL CLADDING
NW WALL GENERAL LAYOUT

Architects: **LEVITT BERNSTEIN**

Contractor: **BALFOUR BEATTY**

Size	Scale	Date
A1	1:20/1:5	17.09.15

Drawn	Check	Approved
PW	MW	

SZERELMEY Ltd.
369 KENNINGTON LANE
VAUXHALL
LONDON SE11 5QY
020-7735 9995 FAX 020-7793 9800

Rev. DWG No. **01 SZE-2814-GA-17**