



Section 1:20


DG2 (DG1 similar) External elevational 1:20

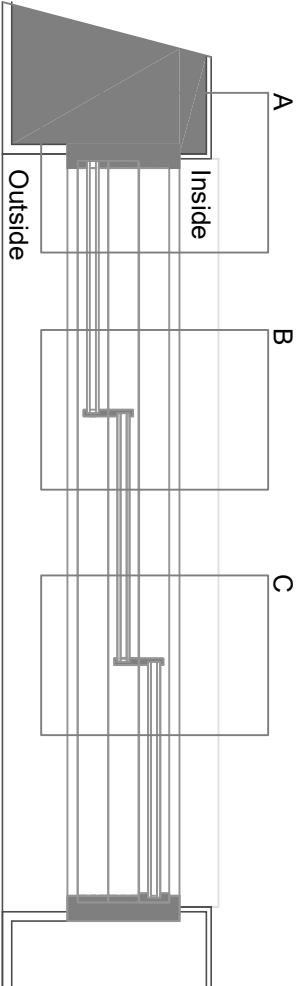


DG2 (DG1 similar) Plan at 1:20

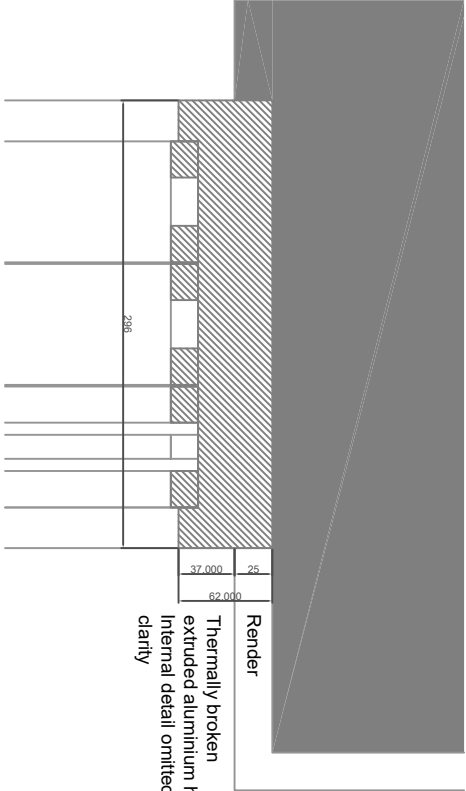


Z: Head at 1:5

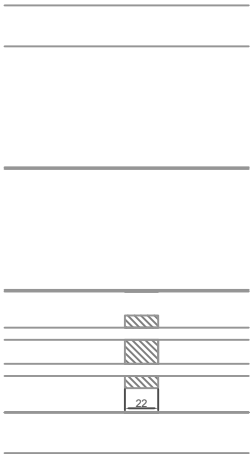

Y: Transom at 1:5

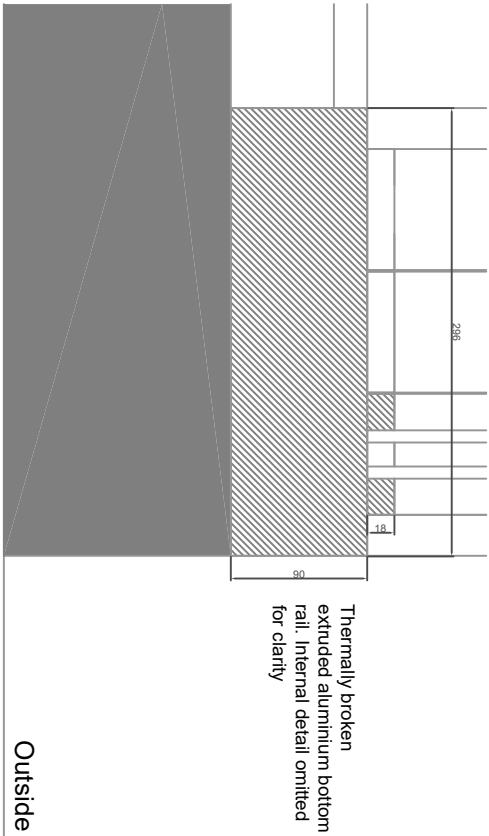

X: Threshold at 1:5

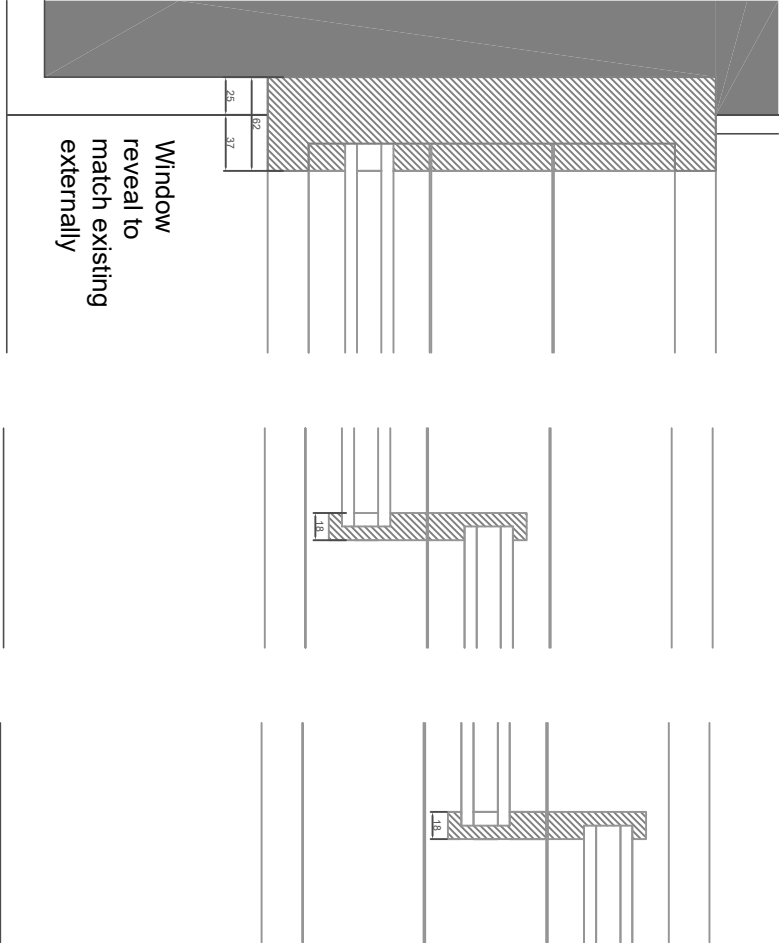

A: Jamb at 1:5

B: Frame at 1:5

C: Frame at 1:5

Glazing: 8mm low e toughened + 22mm warm edge bar
BLACK, Argon gas filled cavity and 8mm toughened
Refer to A3 sheets for internal detail of glazing system

PROJECT Flat 10, Kinetic House, 44 Hatton Garden, EC1N 8ER		RJArchitect 63A Lauriston Road, London E9 7HA T: 020 -8525 8992 E: rjarchitect@btinternet.com				GENERAL NOTES 1. Do not scale from this drawing. 2. All dimensions must be checked on site and any discrepancies verified with the architect. 3. Unless shown otherwise, all dimensions are to structural surfaces					
JOB TITLE New Windows at 5th Floor		SCALE 1:20 1:5@A3		CHECKED						DRAWING No. 2017 HG 222	
DRAWING Proposed Elevation to terrace		DRAWN RJ		DATE MARCH 2017						REVISIONS A	