




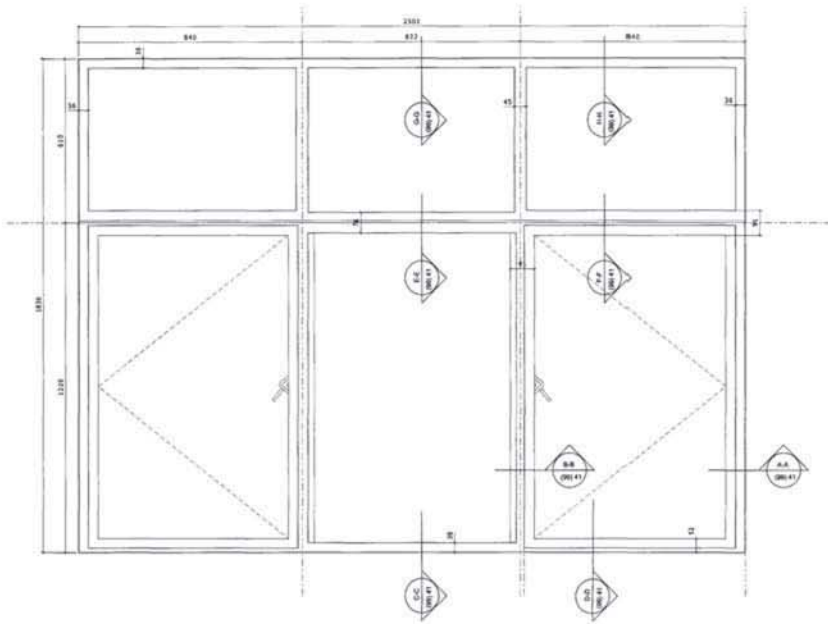



Typical Proposed Window
External Elevation
Esc. 1:10

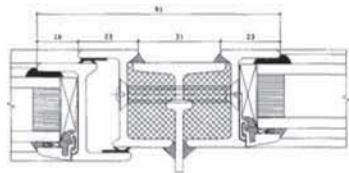

DETAIL B-B

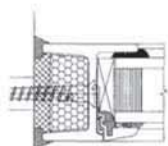

DETAIL A-A

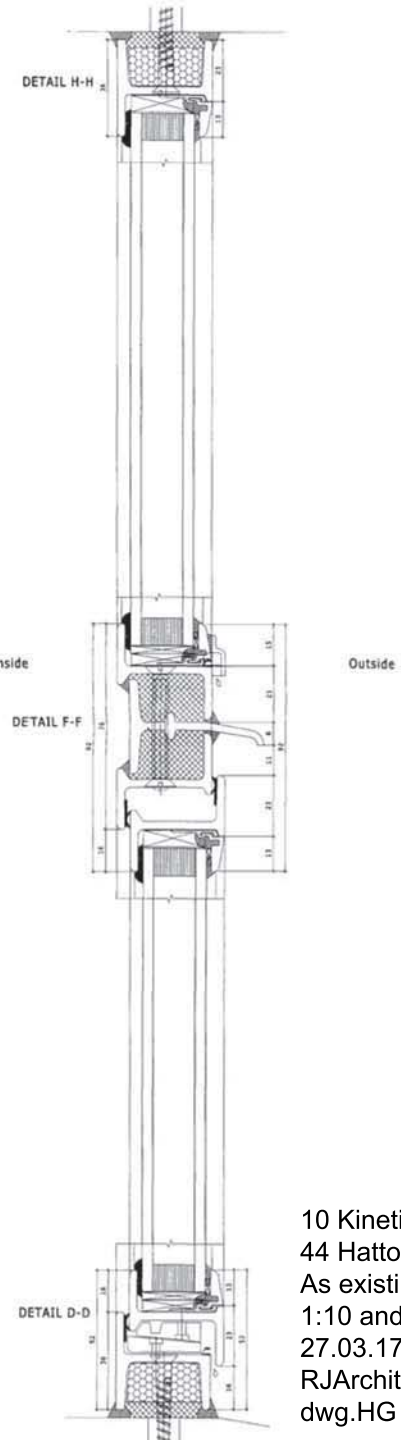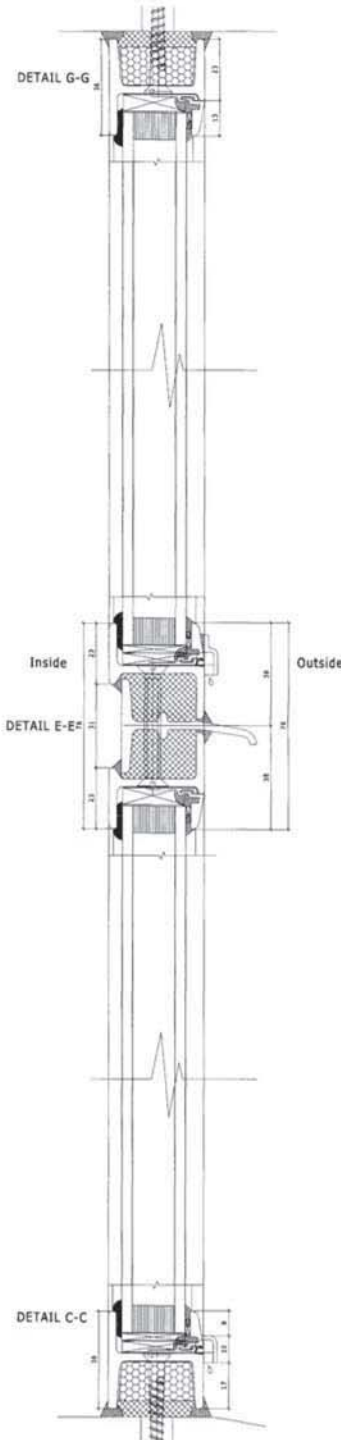

THIS DRAWING AND ALL DATA THEREON IS PROTECTED BY
COPYRIGHT
AND MUST NOT BE COPIED OR REPRODUCED
WITHOUT THE WRITTEN CONSENT OF
RJ ARCHITECTS
NO DIMENSIONS ARE TO BE TAKEN FROM THIS DRAWING
FOR FABRICATED COMPONENTS ONLY.
ALL DIMENSIONS AND NOTES ARE TO BE CHECKED ON SITE
AND ANY DISCREPANCIES REPORTED TO THE ARCHITECT
PRIOR TO INSTALLATION OF ANY WORK.

10 Kinetic House
44 Hatton Garden
As existing windows
1:10 and 1:1 at A1
27.03.17
RJArchitect
dwg.HG / 122