


Flat 10, Kinetic House, 44 Hatton Garden EC1N 8ER

Window Details. In support of planning application 27.03.17







DG02 as existing

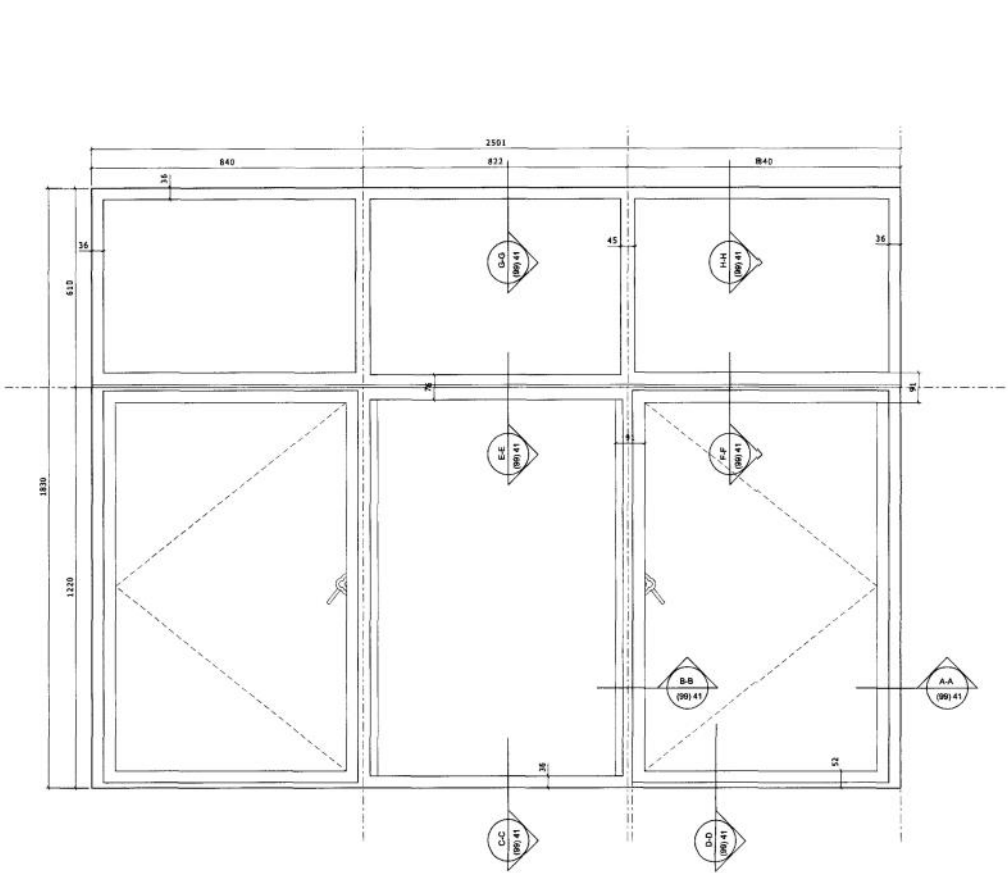



Typical Proposed Window
External Elevation
Esc. 1:10
EXISTING EXTERNAL ELEVATION

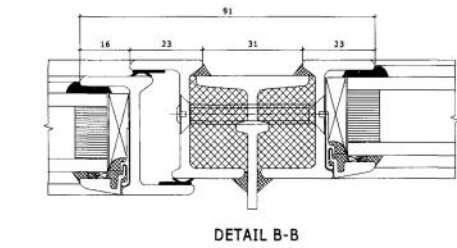


DETAIL B-B

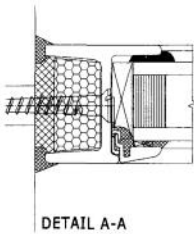

DETAIL A-A

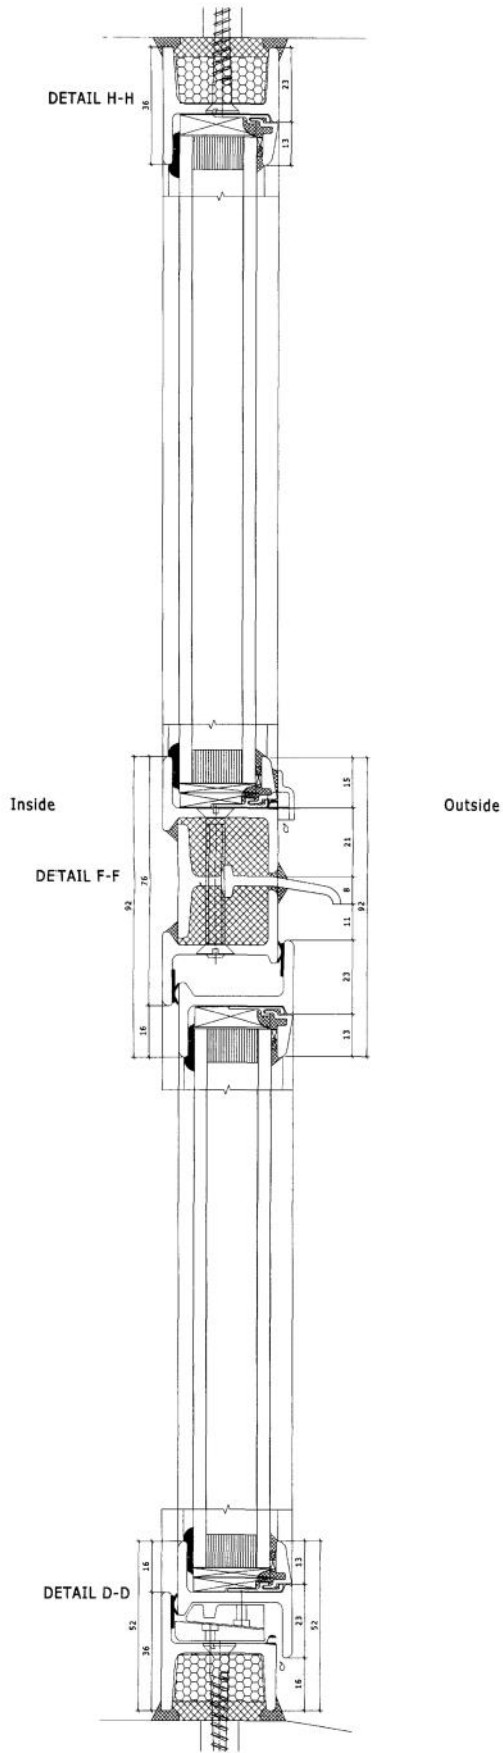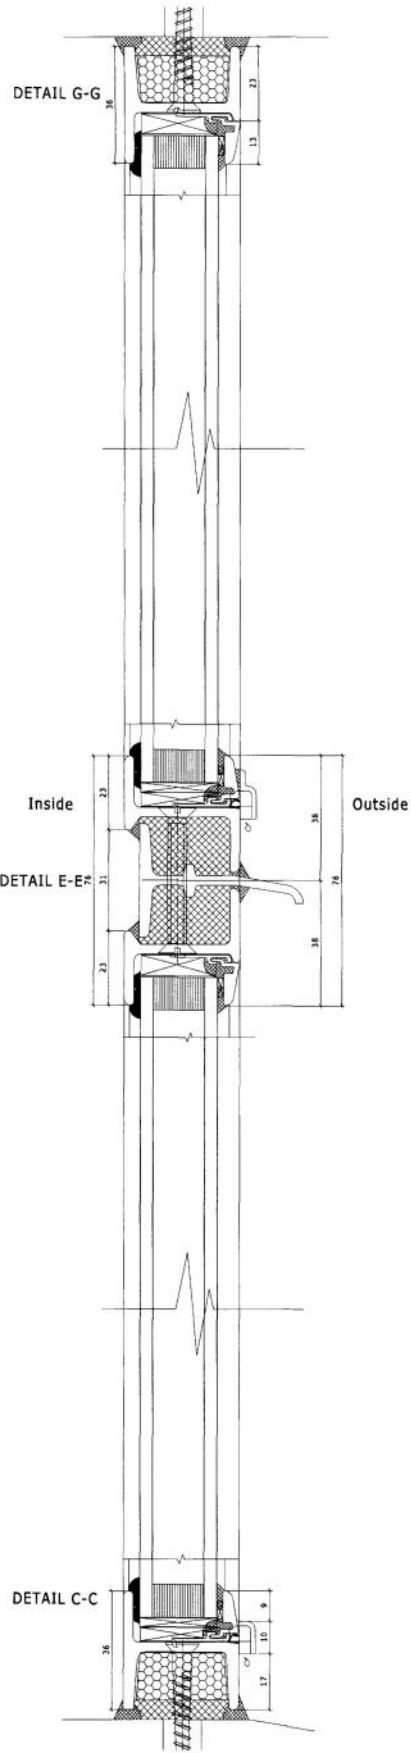

EXISTING WINDOW DETAILS Not to scale

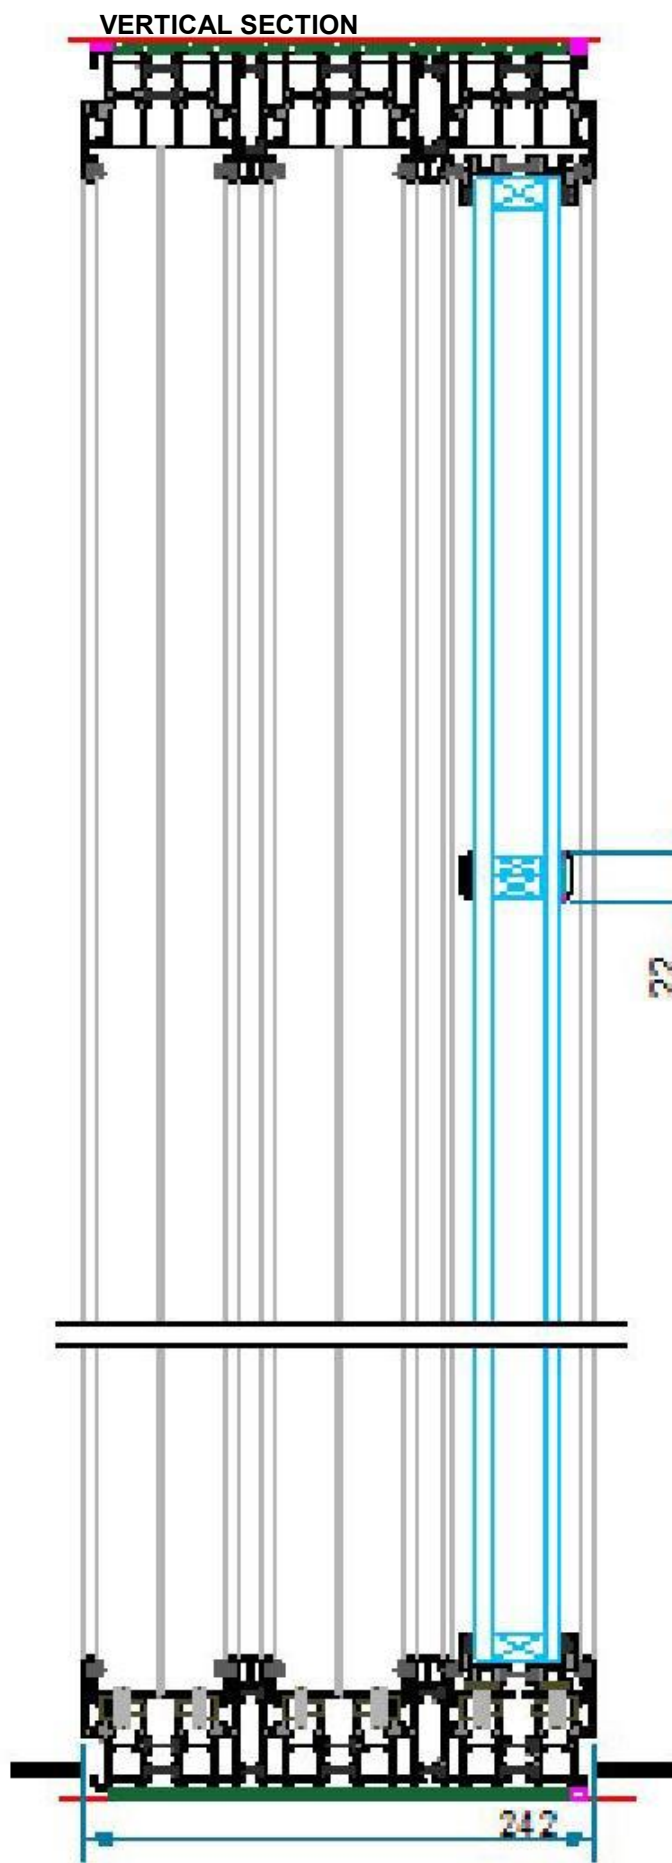

PROPOSED WINDOW DETAILS Not to scale

