



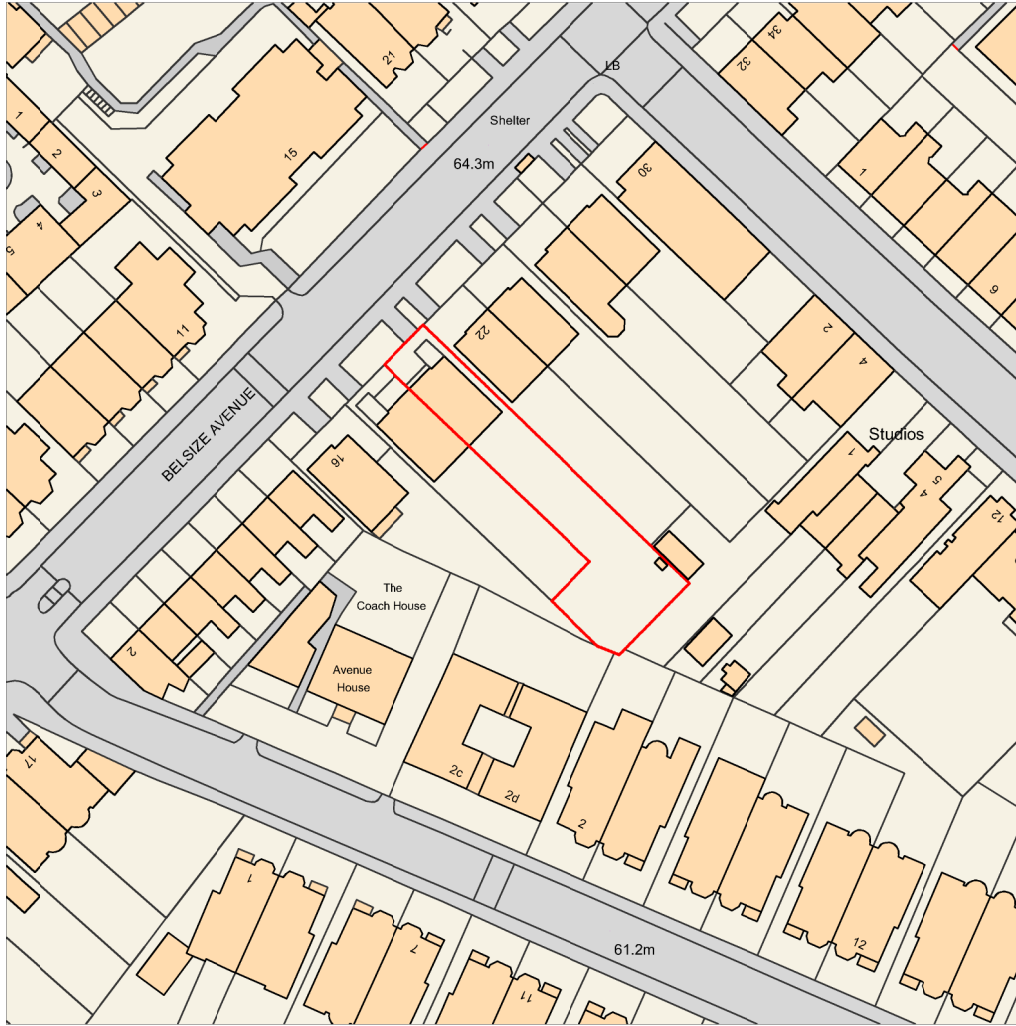


EXISTING SITE LOCATION PLAN
SCALE 1:1250

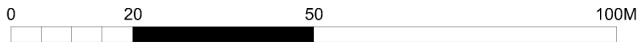

DRAWING EXISTING SITE LOCATION AND PROPOSED BLOCK	NOTES	DRAWN BY MT	CHECKED BY	SCALE 1/100 @ A4	DATE 21.03.2017
STATUS PLANNING		DRAWING NUMBER 1704.PL.01			REVISION B



PROPOSED BLOCK PLAN
SCALE 1:200

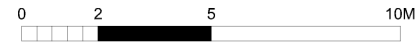

PROJECT URI FRIEDLANDER	SITE ADDRESS 20 BELSIZE AVENUE LONDON NW3 4AU
STAGE PLANNING	

ecospace
architecture, naturally

3 ILIFFE YARD
LONDON SE17 3QA
T: 020 7703 4004
F: 020 7708 4750
E: info@ecospacestudios.com