




1:10 Plan of dividing wall A.A

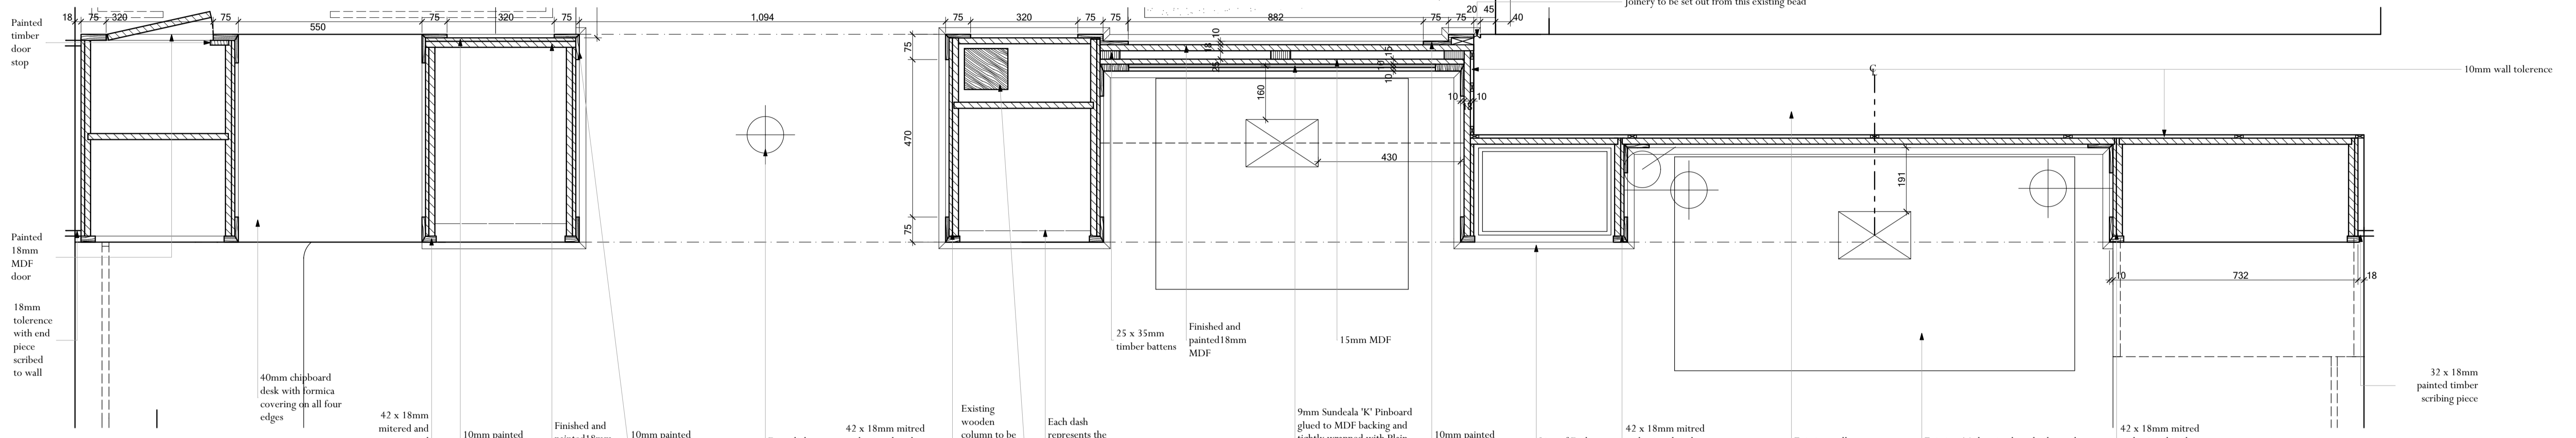

1:10 Plan of dividing wall B.B

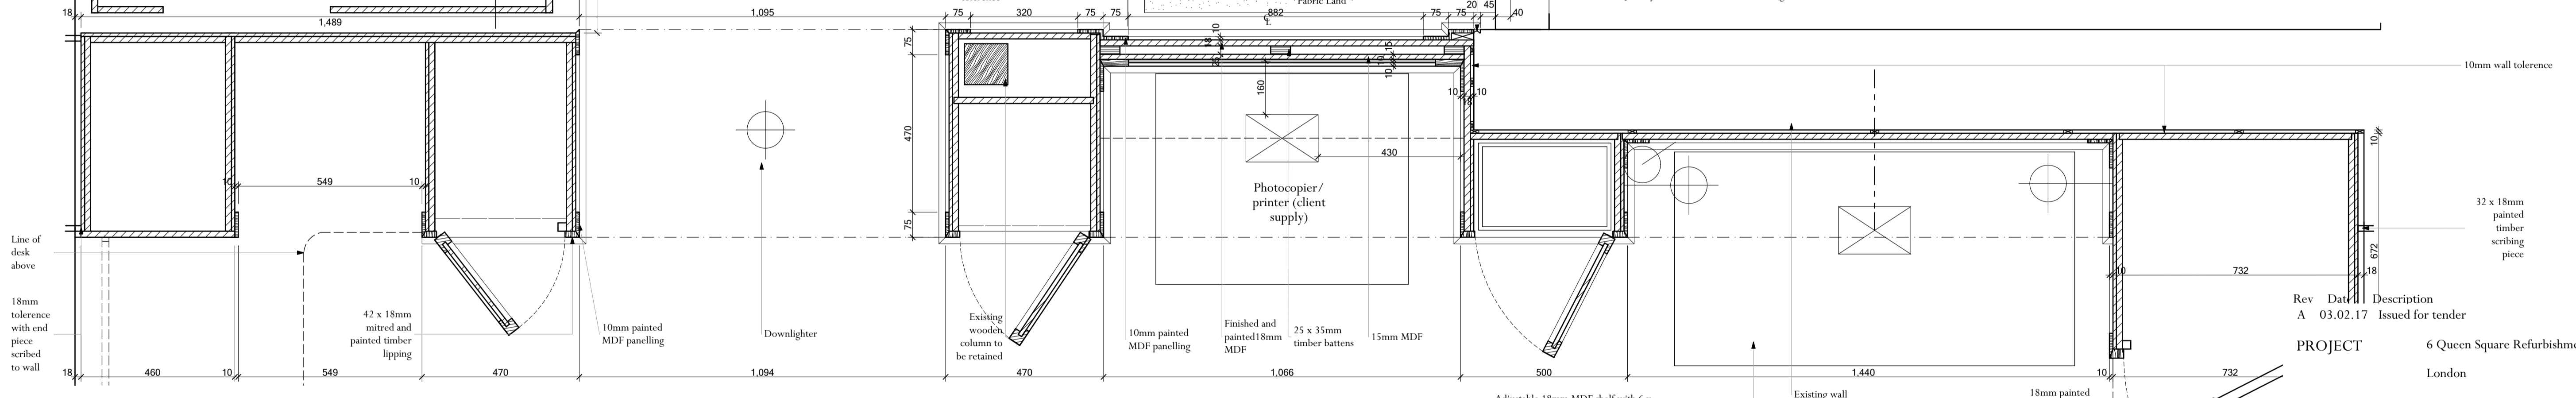

1:10 Plan of dividing wall C.C

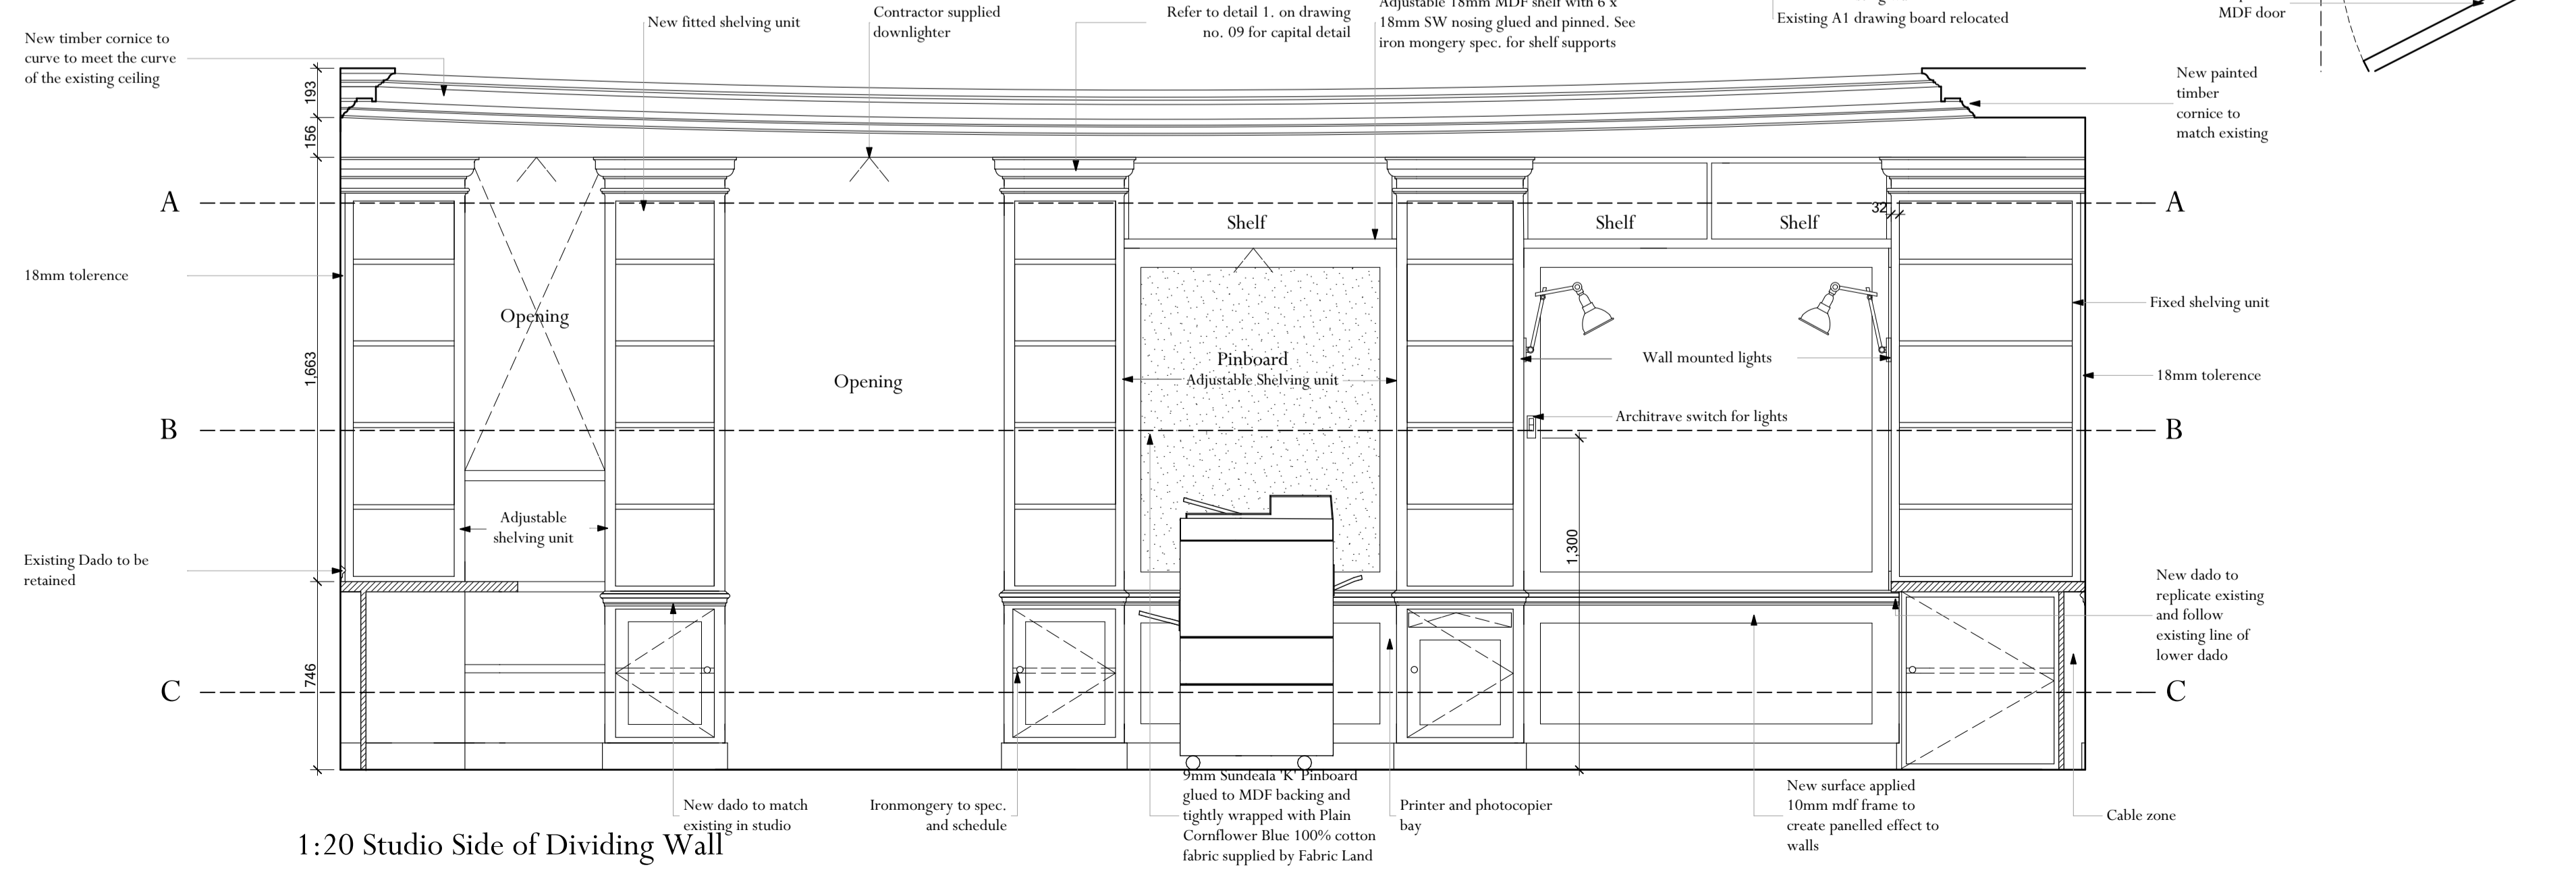

1:20 Studio Side of Dividing Wall

Rev	Date	Description	Initials
A	03.02.17	Issued for tender	

PROJECT 6 Queen Square Refurbishment
London

TITLE Proposed Studio Shelving Sheet 1.

SCALE: 1:10/1:20 @ A1

DATE: Jan. 2017

DRAWING No: 5861 14 A

DRAWN BY: A.H.

ADAM ARCHITECTURE

OLD HYDE HOUSE, 75 HYDE STREET
WINCHESTER, HAMPSHIRE, SO23 7DW
TELEPHONE: 01962 843843 FACSIMILE: 01962 843303
www.adamarchitecture.com contact@adamarchitecture.com

LONDON OFFICE: 6 QUEEN SQUARE, WC1N 3AT
TELEPHONE: 020 7841 0140 FACSIMILE: 01962 843303
ADAM ARCHITECTURE IS A TRADING NAME OF ADAM ARCHITECTURE LIMITED