




1:10 Existing Bookshelf Elevation

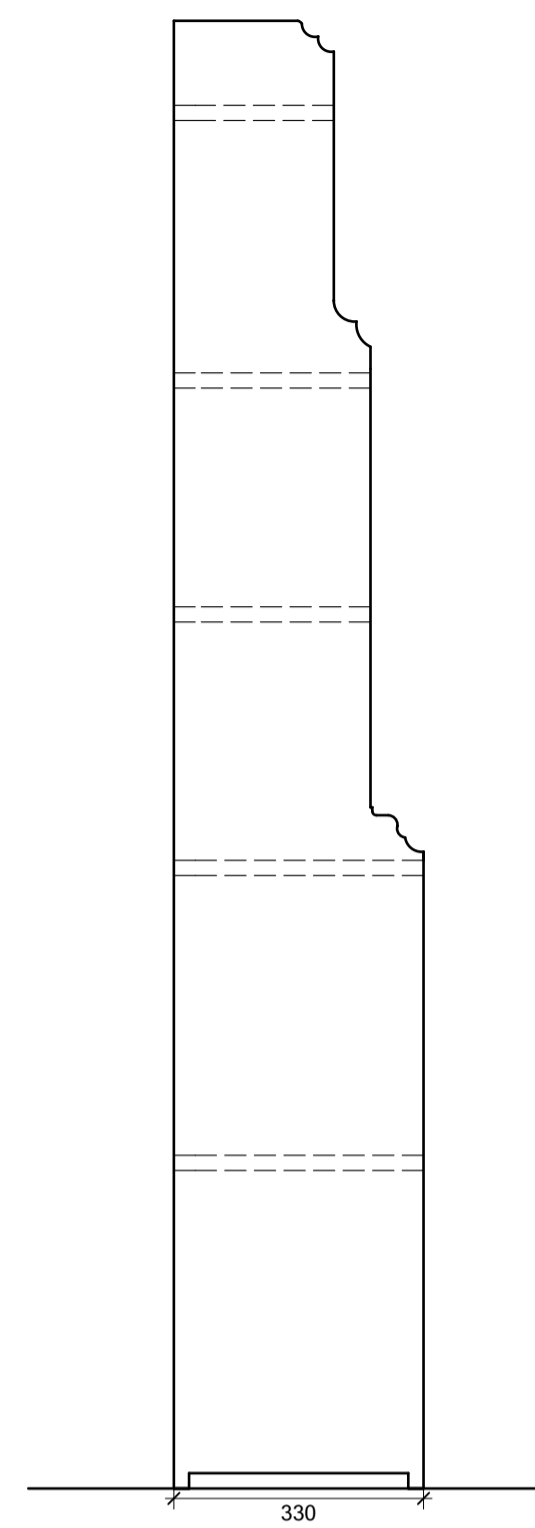


1:10 Existing Bookshelf Elevation

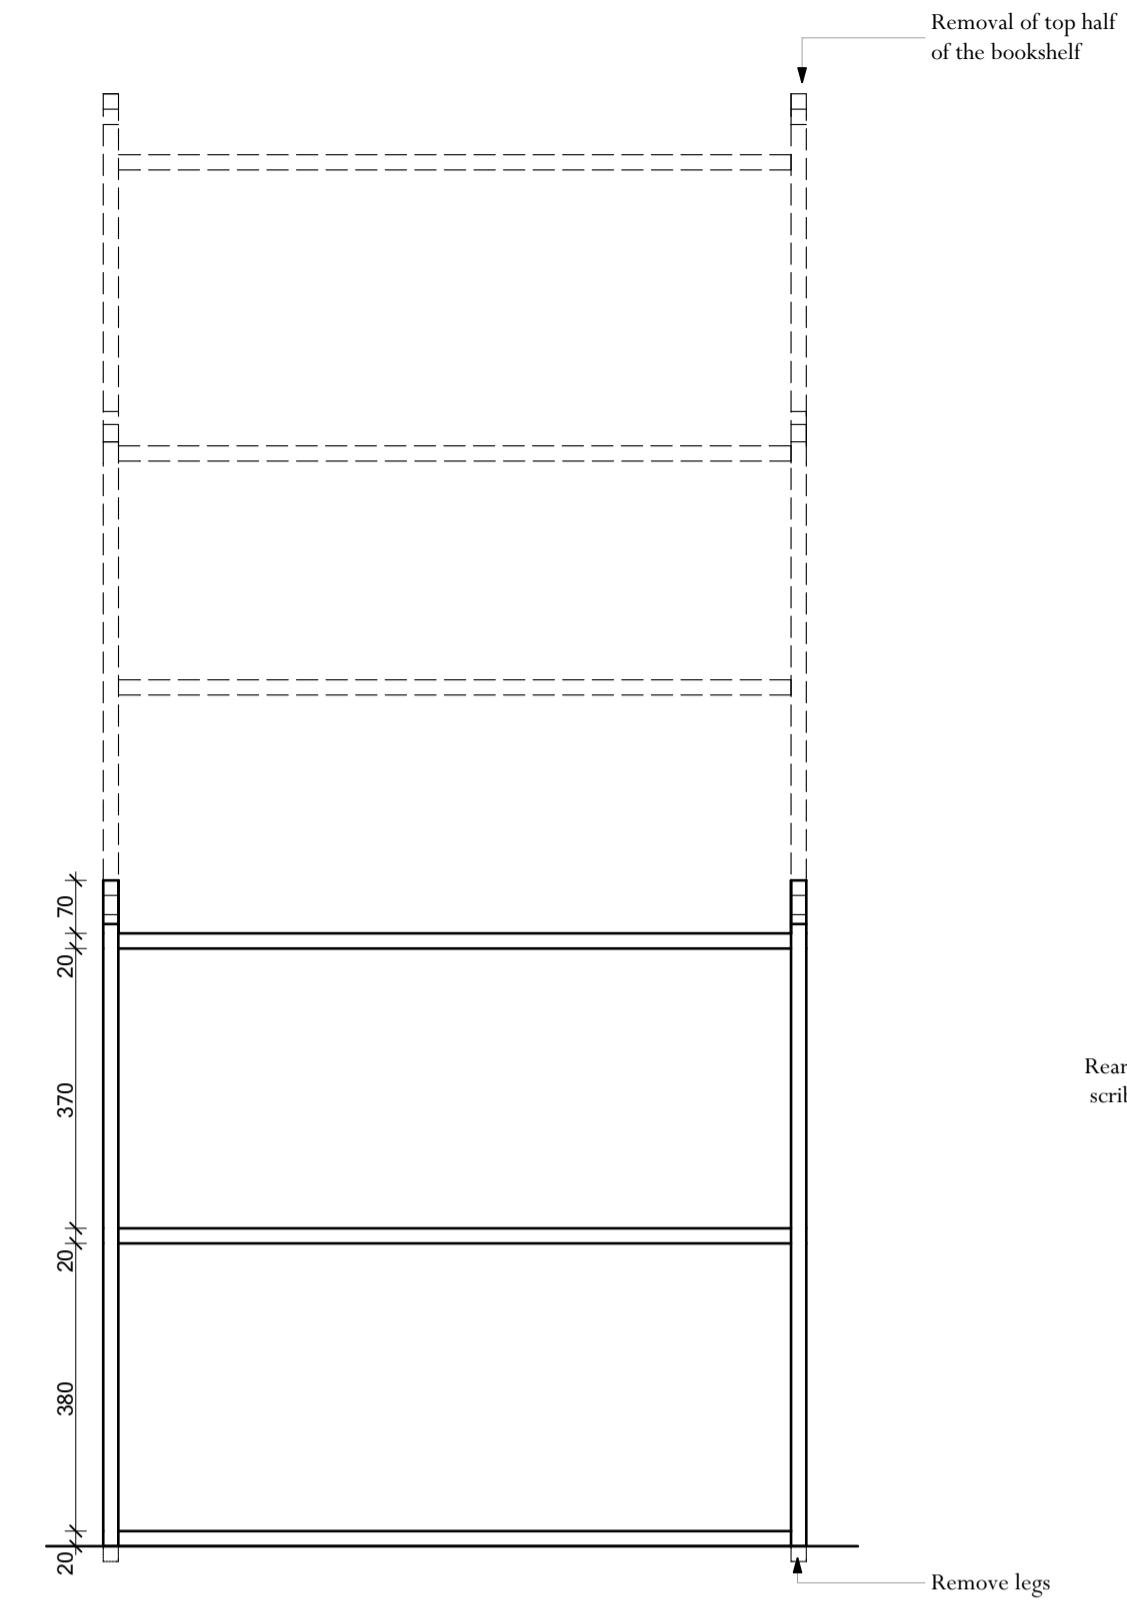

1:10 Proposed Bookshelf

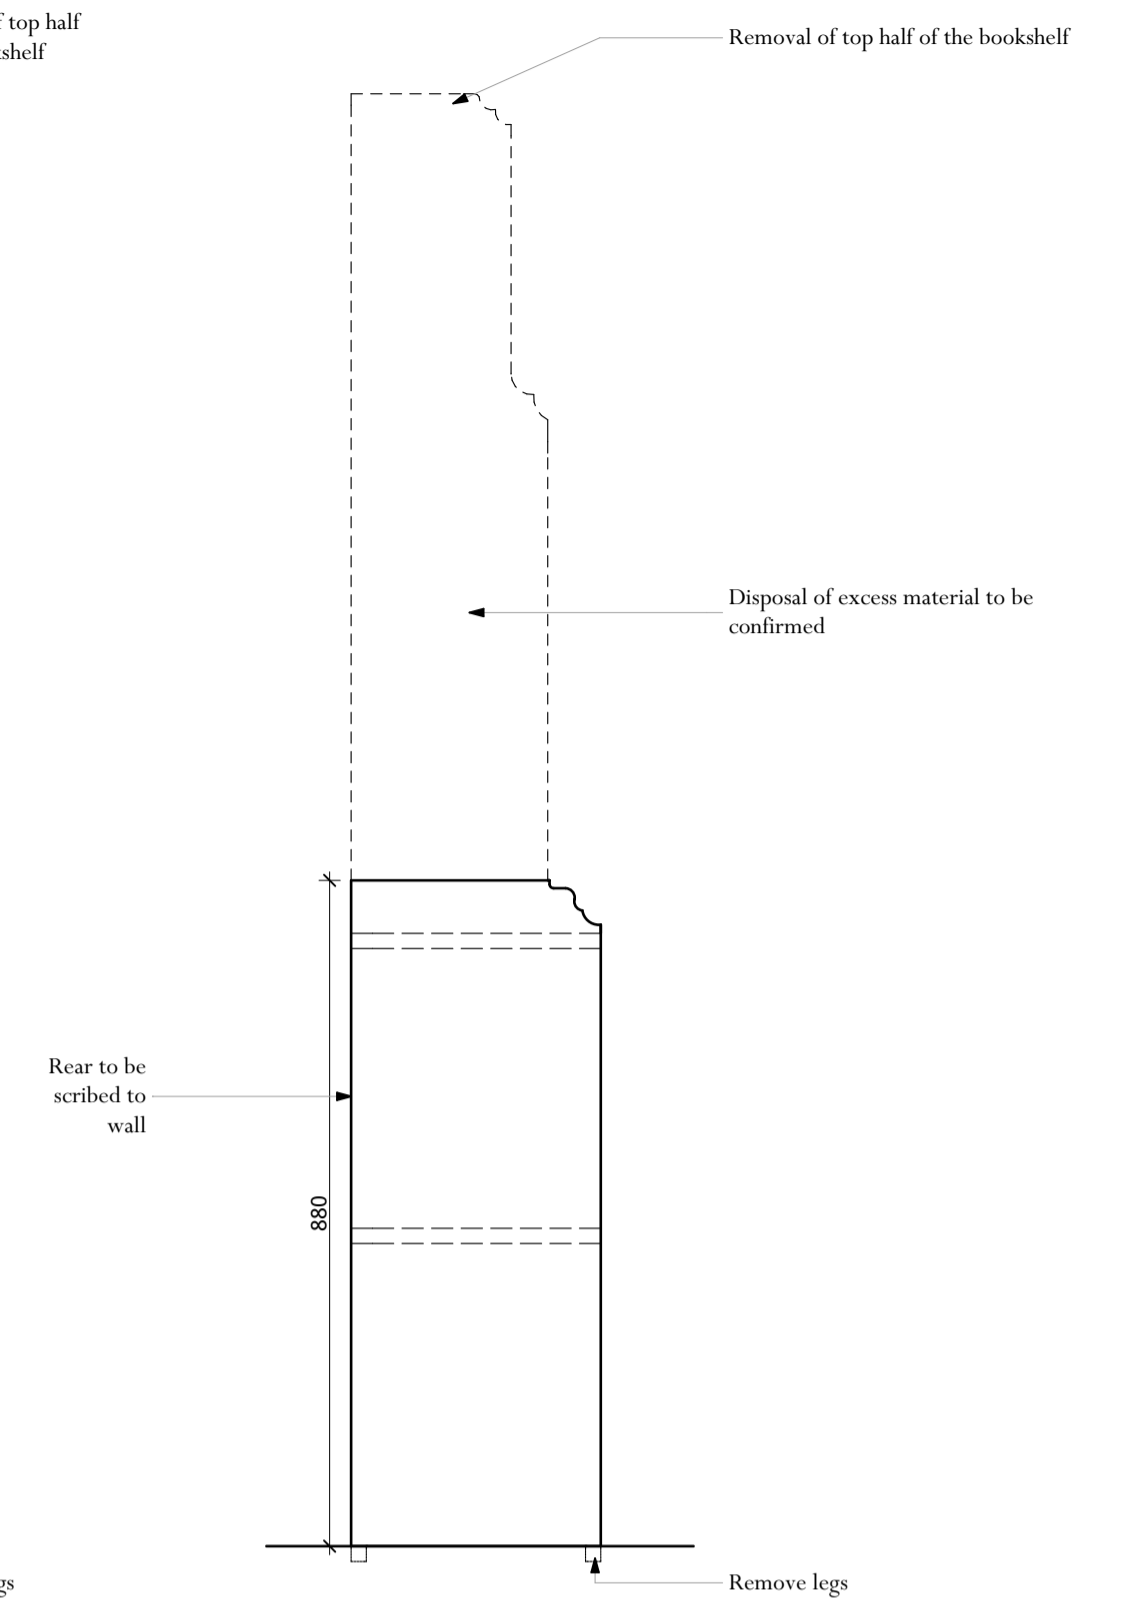

1:10 Proposed Bookshelf

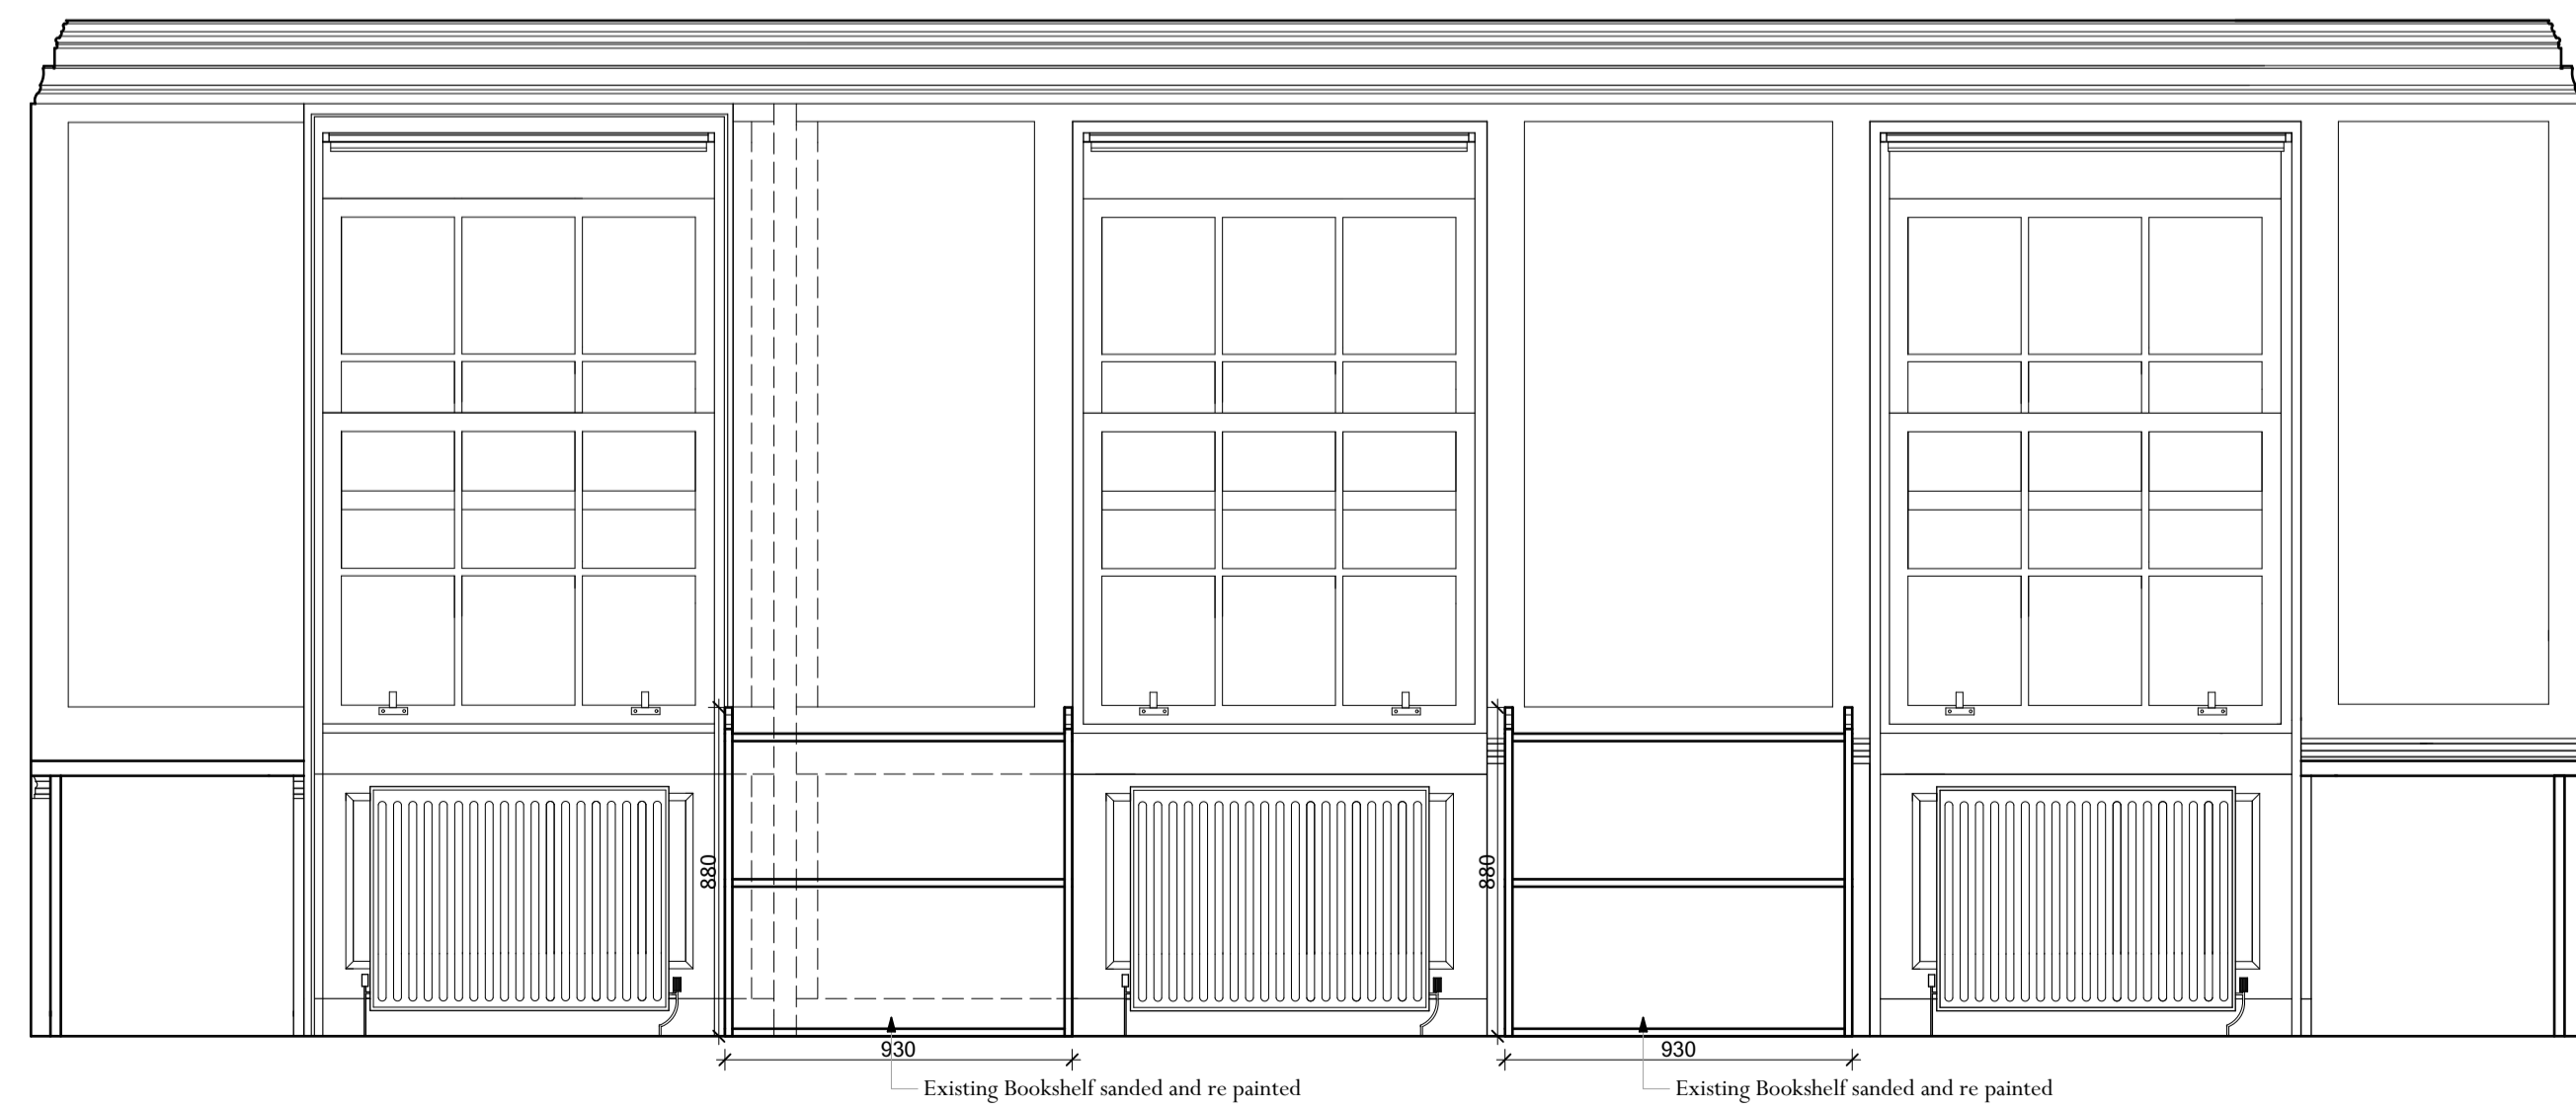

1:20 Proposed Bookshelf locations

Rev	Date	Description	Initials
A	03.02.17	Issued for tender	

PROJECT: 6 Queen Square Refurbishment
 London
TITLE: Proposed Studio Bookshelf Details
SCALE: 1:20/ 1:10 @ A1
DATE: Jan. 2017
DRAWING No: 5861 18 A
DRAWN BY: A.H.

ADAM ARCHITECTURE
 OLD HYDE HOUSE, 75 HYDE STREET
 WINCHESTER, HAMPSHIRE, SO23 7DW
 TELEPHONE: 01962 843843 FACSIMILE: 01962 843303
 www.adamarchitecture.com contact@adamarchitecture.com
 LONDON OFFICE: 6 QUEEN SQUARE, WC1N 3AT
 TELEPHONE: 020 7841 0140 FACSIMILE: 01962 843303
 ADAM ARCHITECTURE IS A TRADING NAME OF ADAM ARCHITECTURE LIMITED