




1:10 Elevation

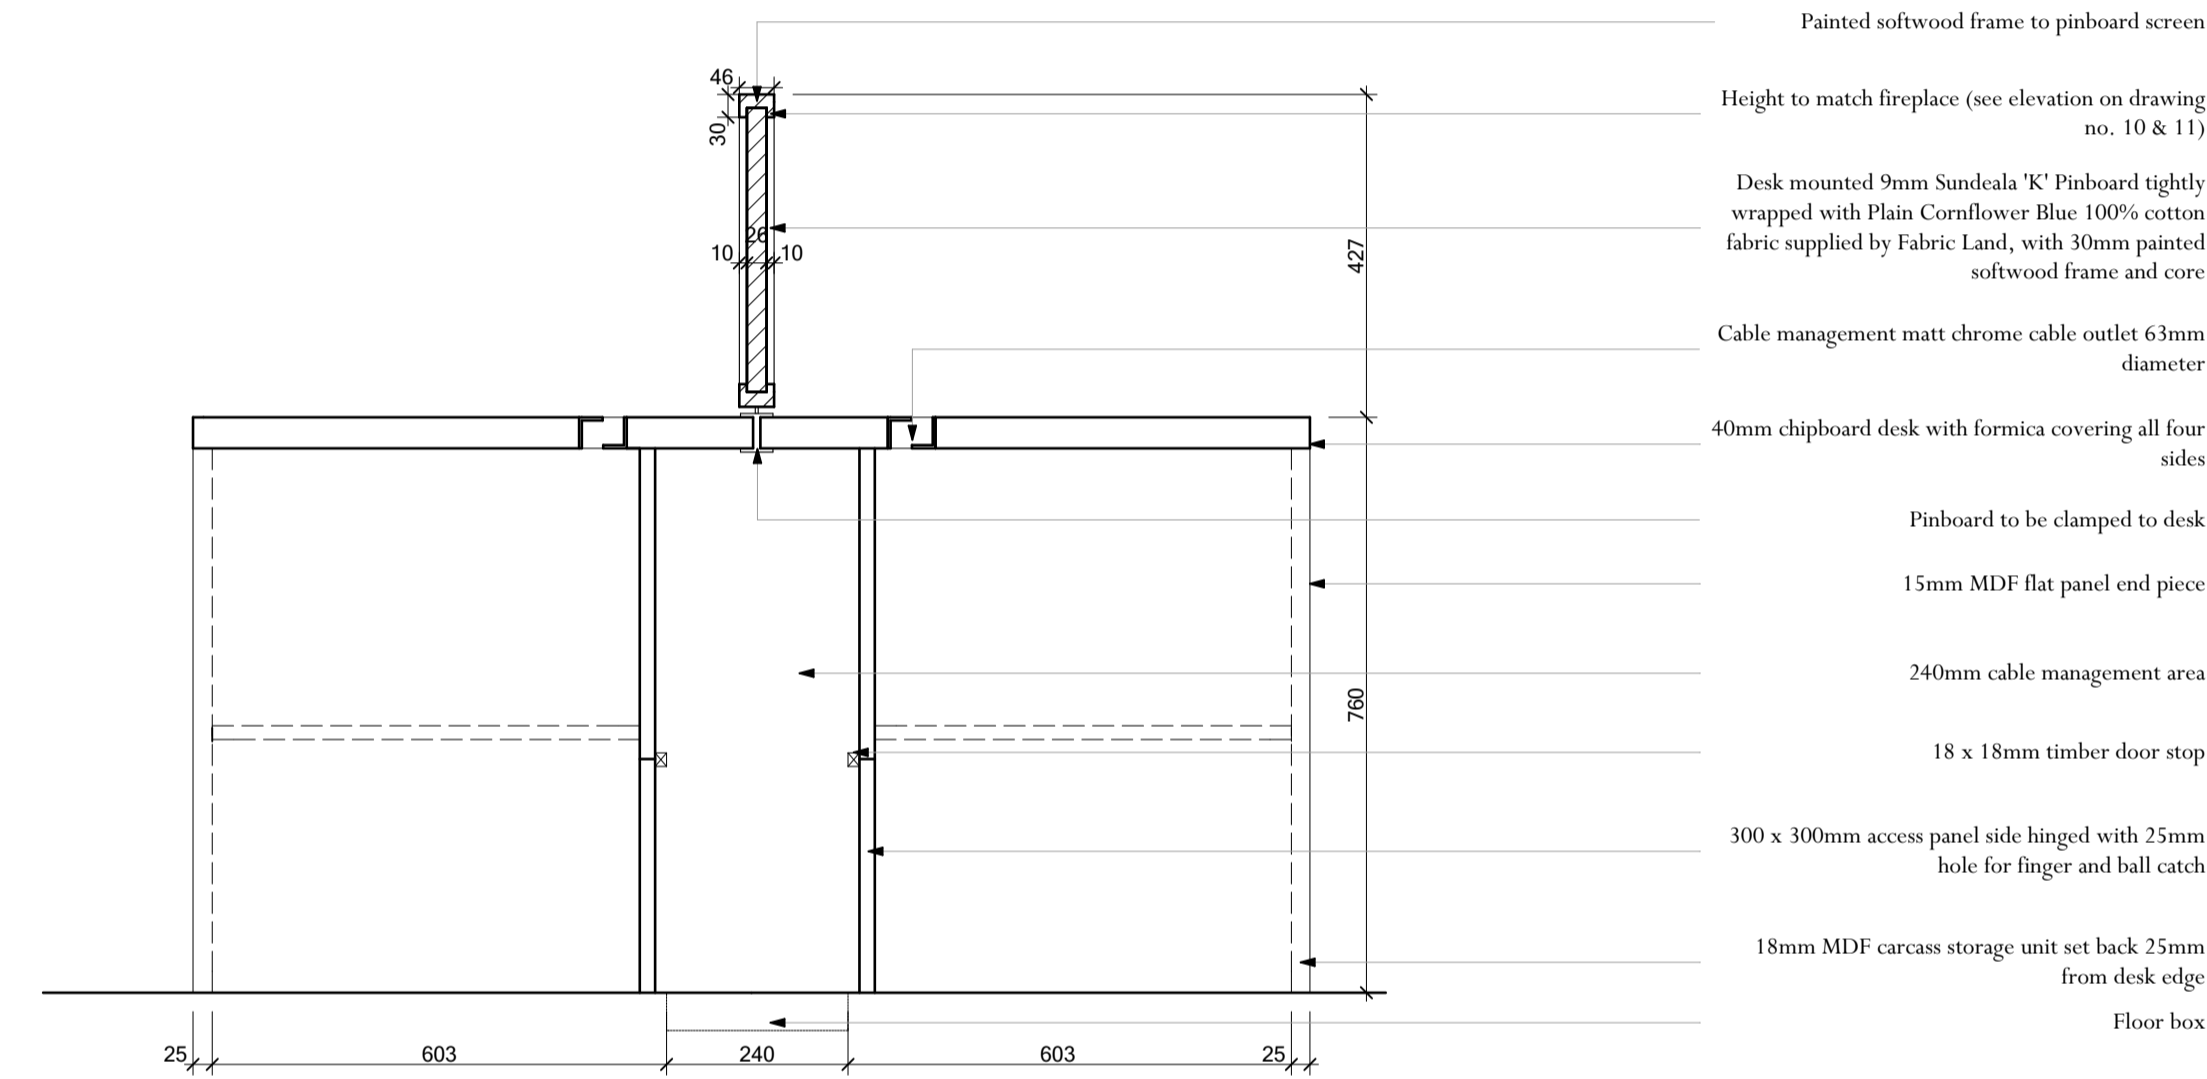

1:10 Under Desk Section

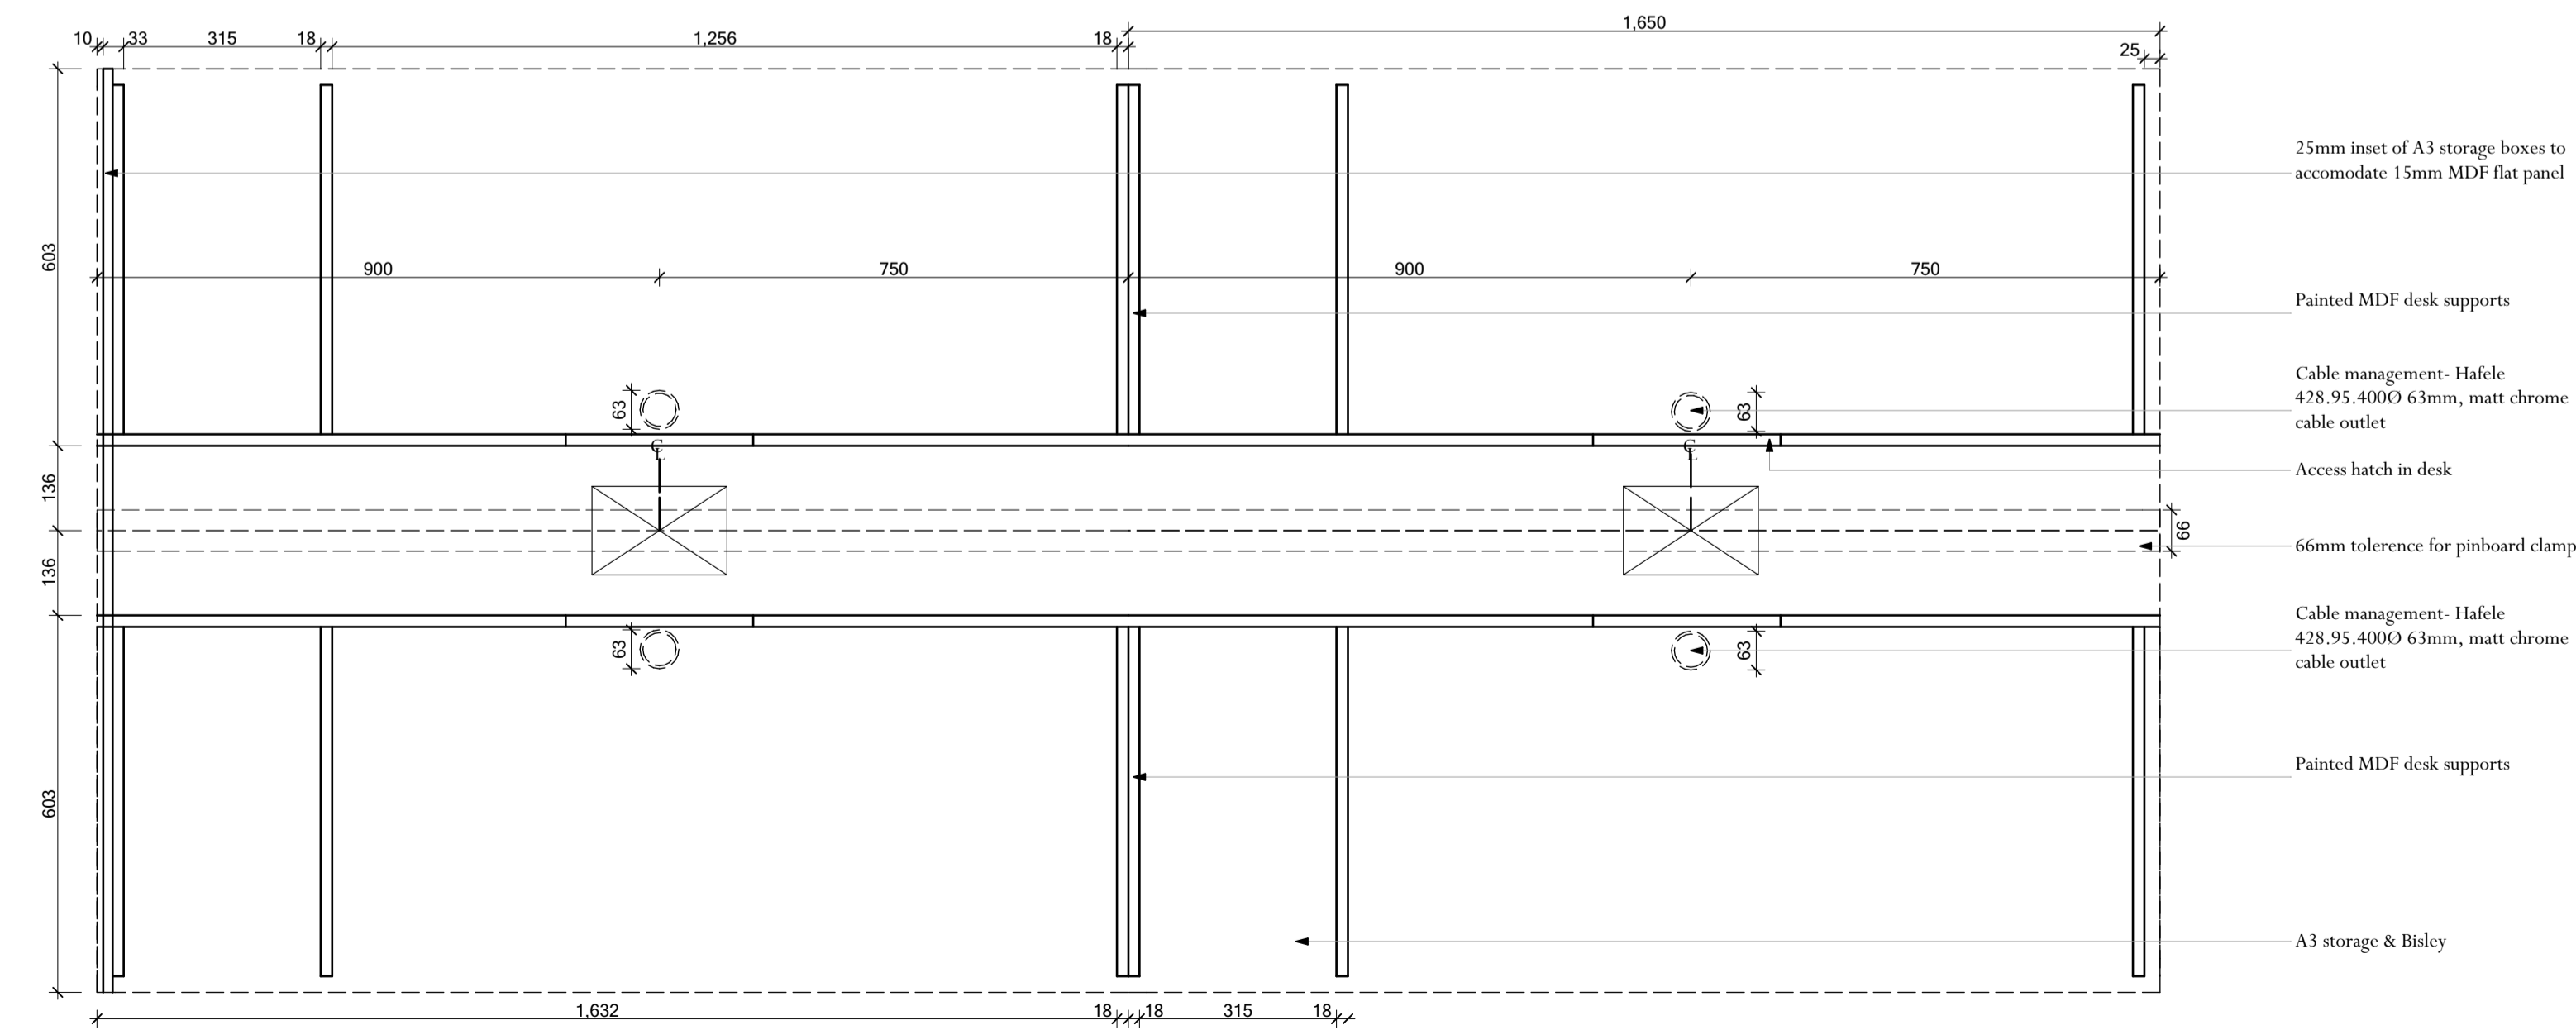

1:10 Under Desk Plan

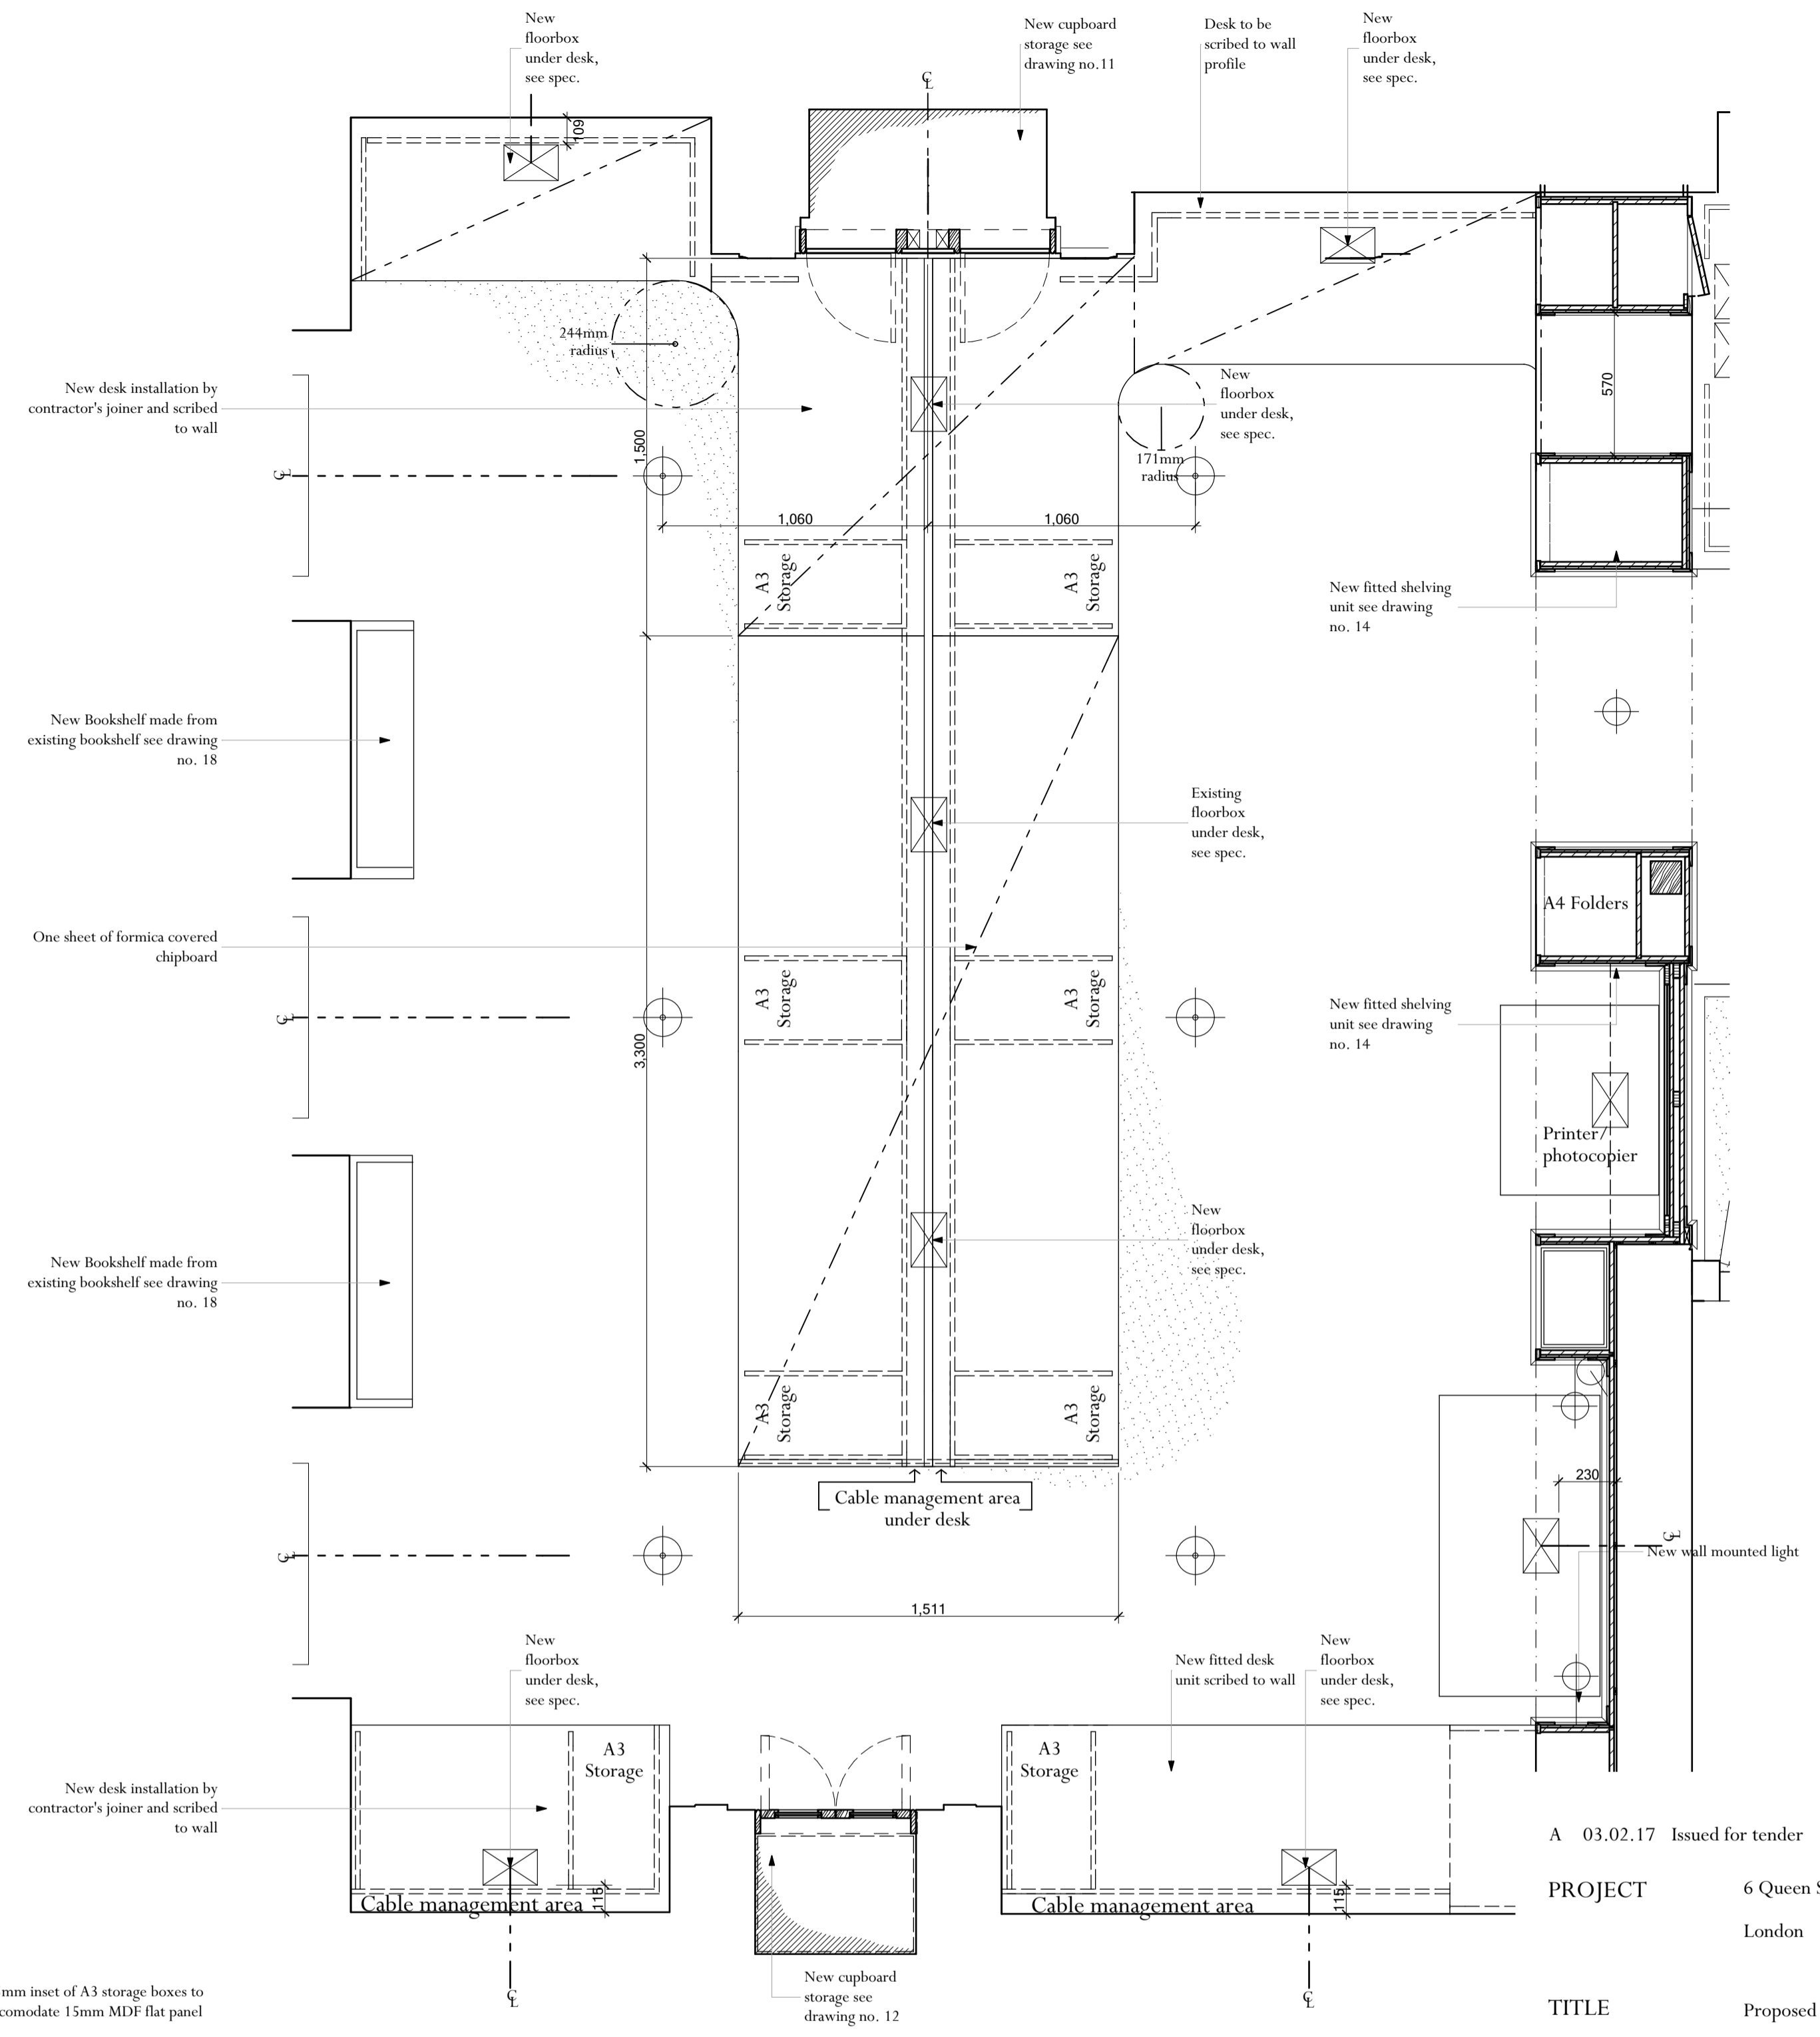

1:20 Plan

A 03.02.17 Issued for tender  
PROJECT 6 Queen Square Refurbishment  
London  
TITLE Proposed Studio Plan and Desk Details  
SCALE 1:10/ 1:20 @ A1  
DATE Jan. 2017  
DRAWING No: 5861 19 A  
DRAWN BY: A.H.

**ADAM ARCHITECTURE**  
OLD HYDE HOUSE, 75 HYDE STREET  
WINCHESTER, HAMPSHIRE, SO23 7DW  
TELEPHONE: 01962 843843 FACSIMILE: 01962 843303  
www.adamarchitecture.com contact@adamarchitecture.com

LONDON OFFICE: 6 QUEEN SQUARE, WC1N 3AT  
TELEPHONE: 020 7841 0140 FACSIMILE: 01962 843303  
ADAM ARCHITECTURE IS A TRADING NAME OF ADAM ARCHITECTURE LIMITED