



Bookshelf Elevation 1:10


Bookshelf Side Elevation 1:10

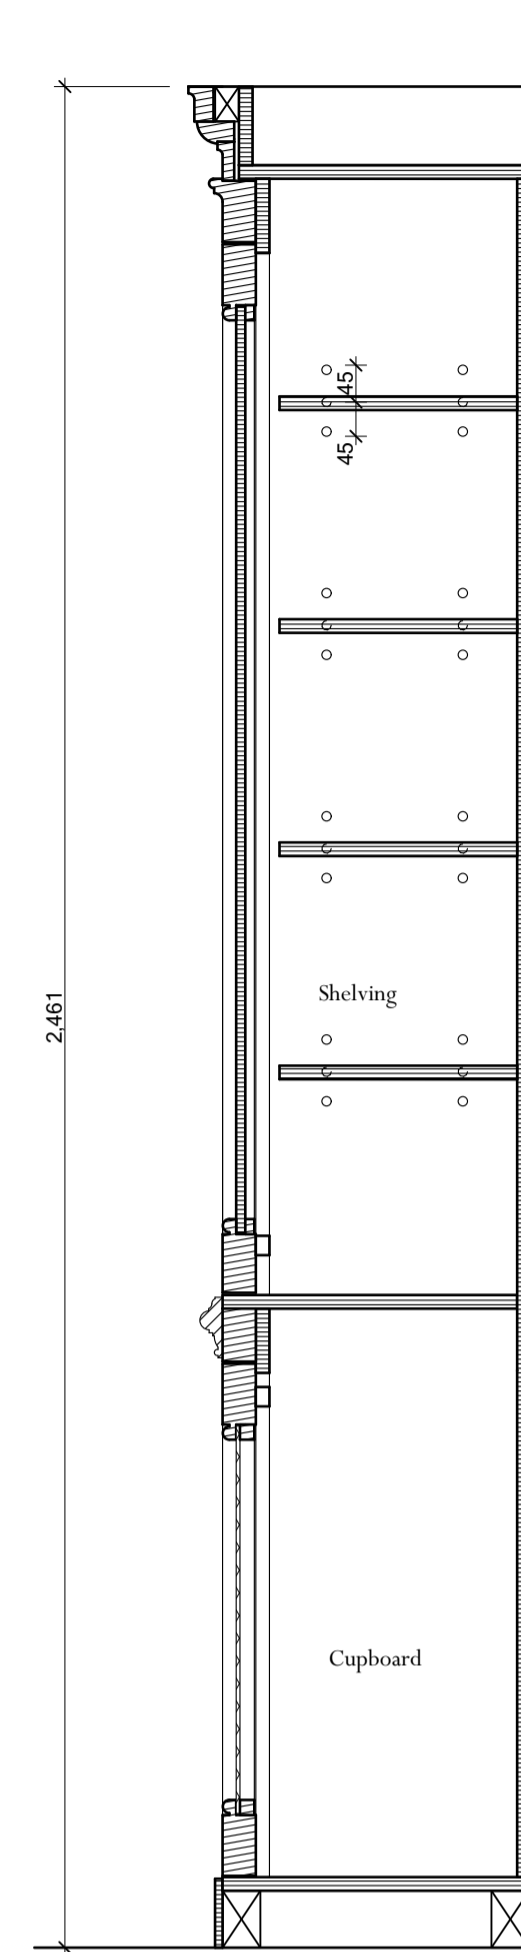


Bookshelf Section 1:10

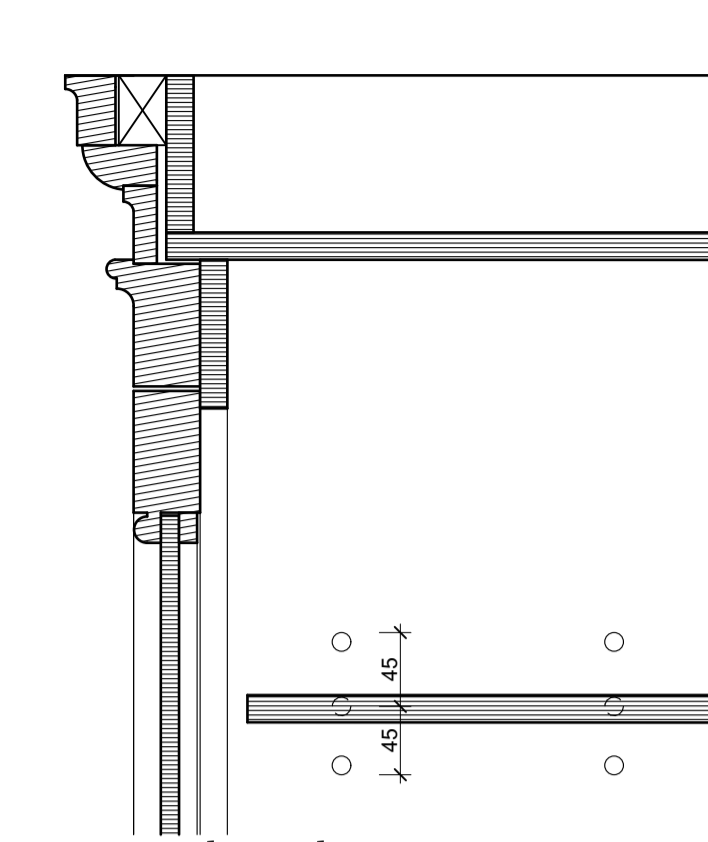


Section Through Cornice 1:5

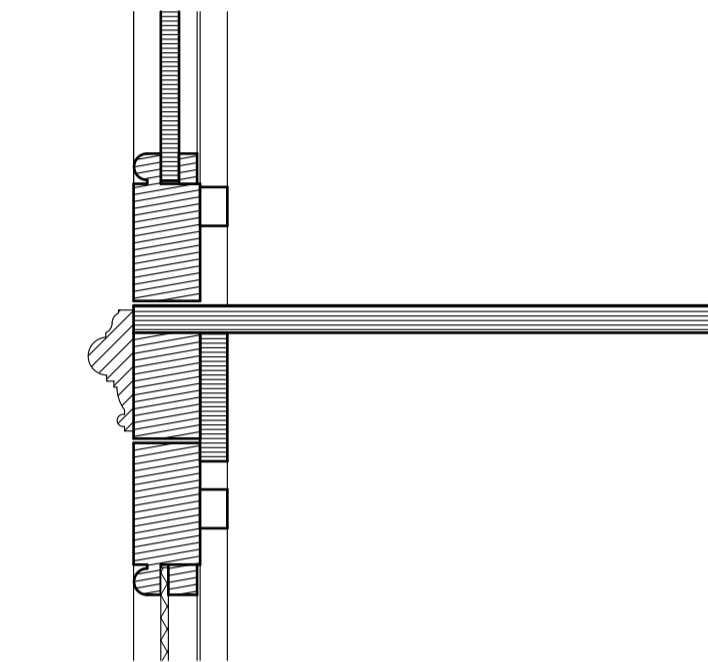

Section through mid rail 1:5

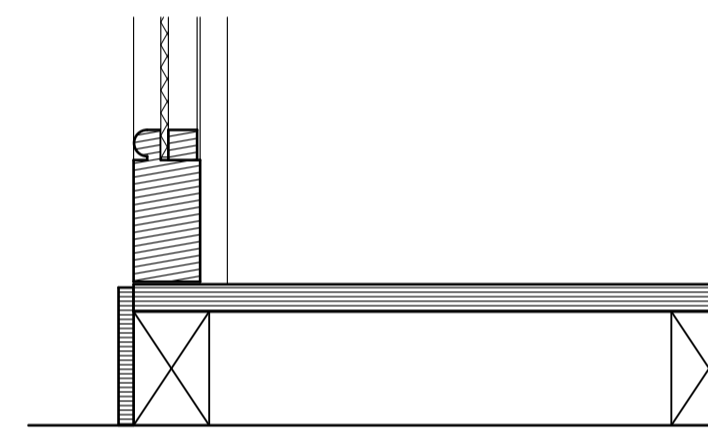

Section through Base rail 1:5

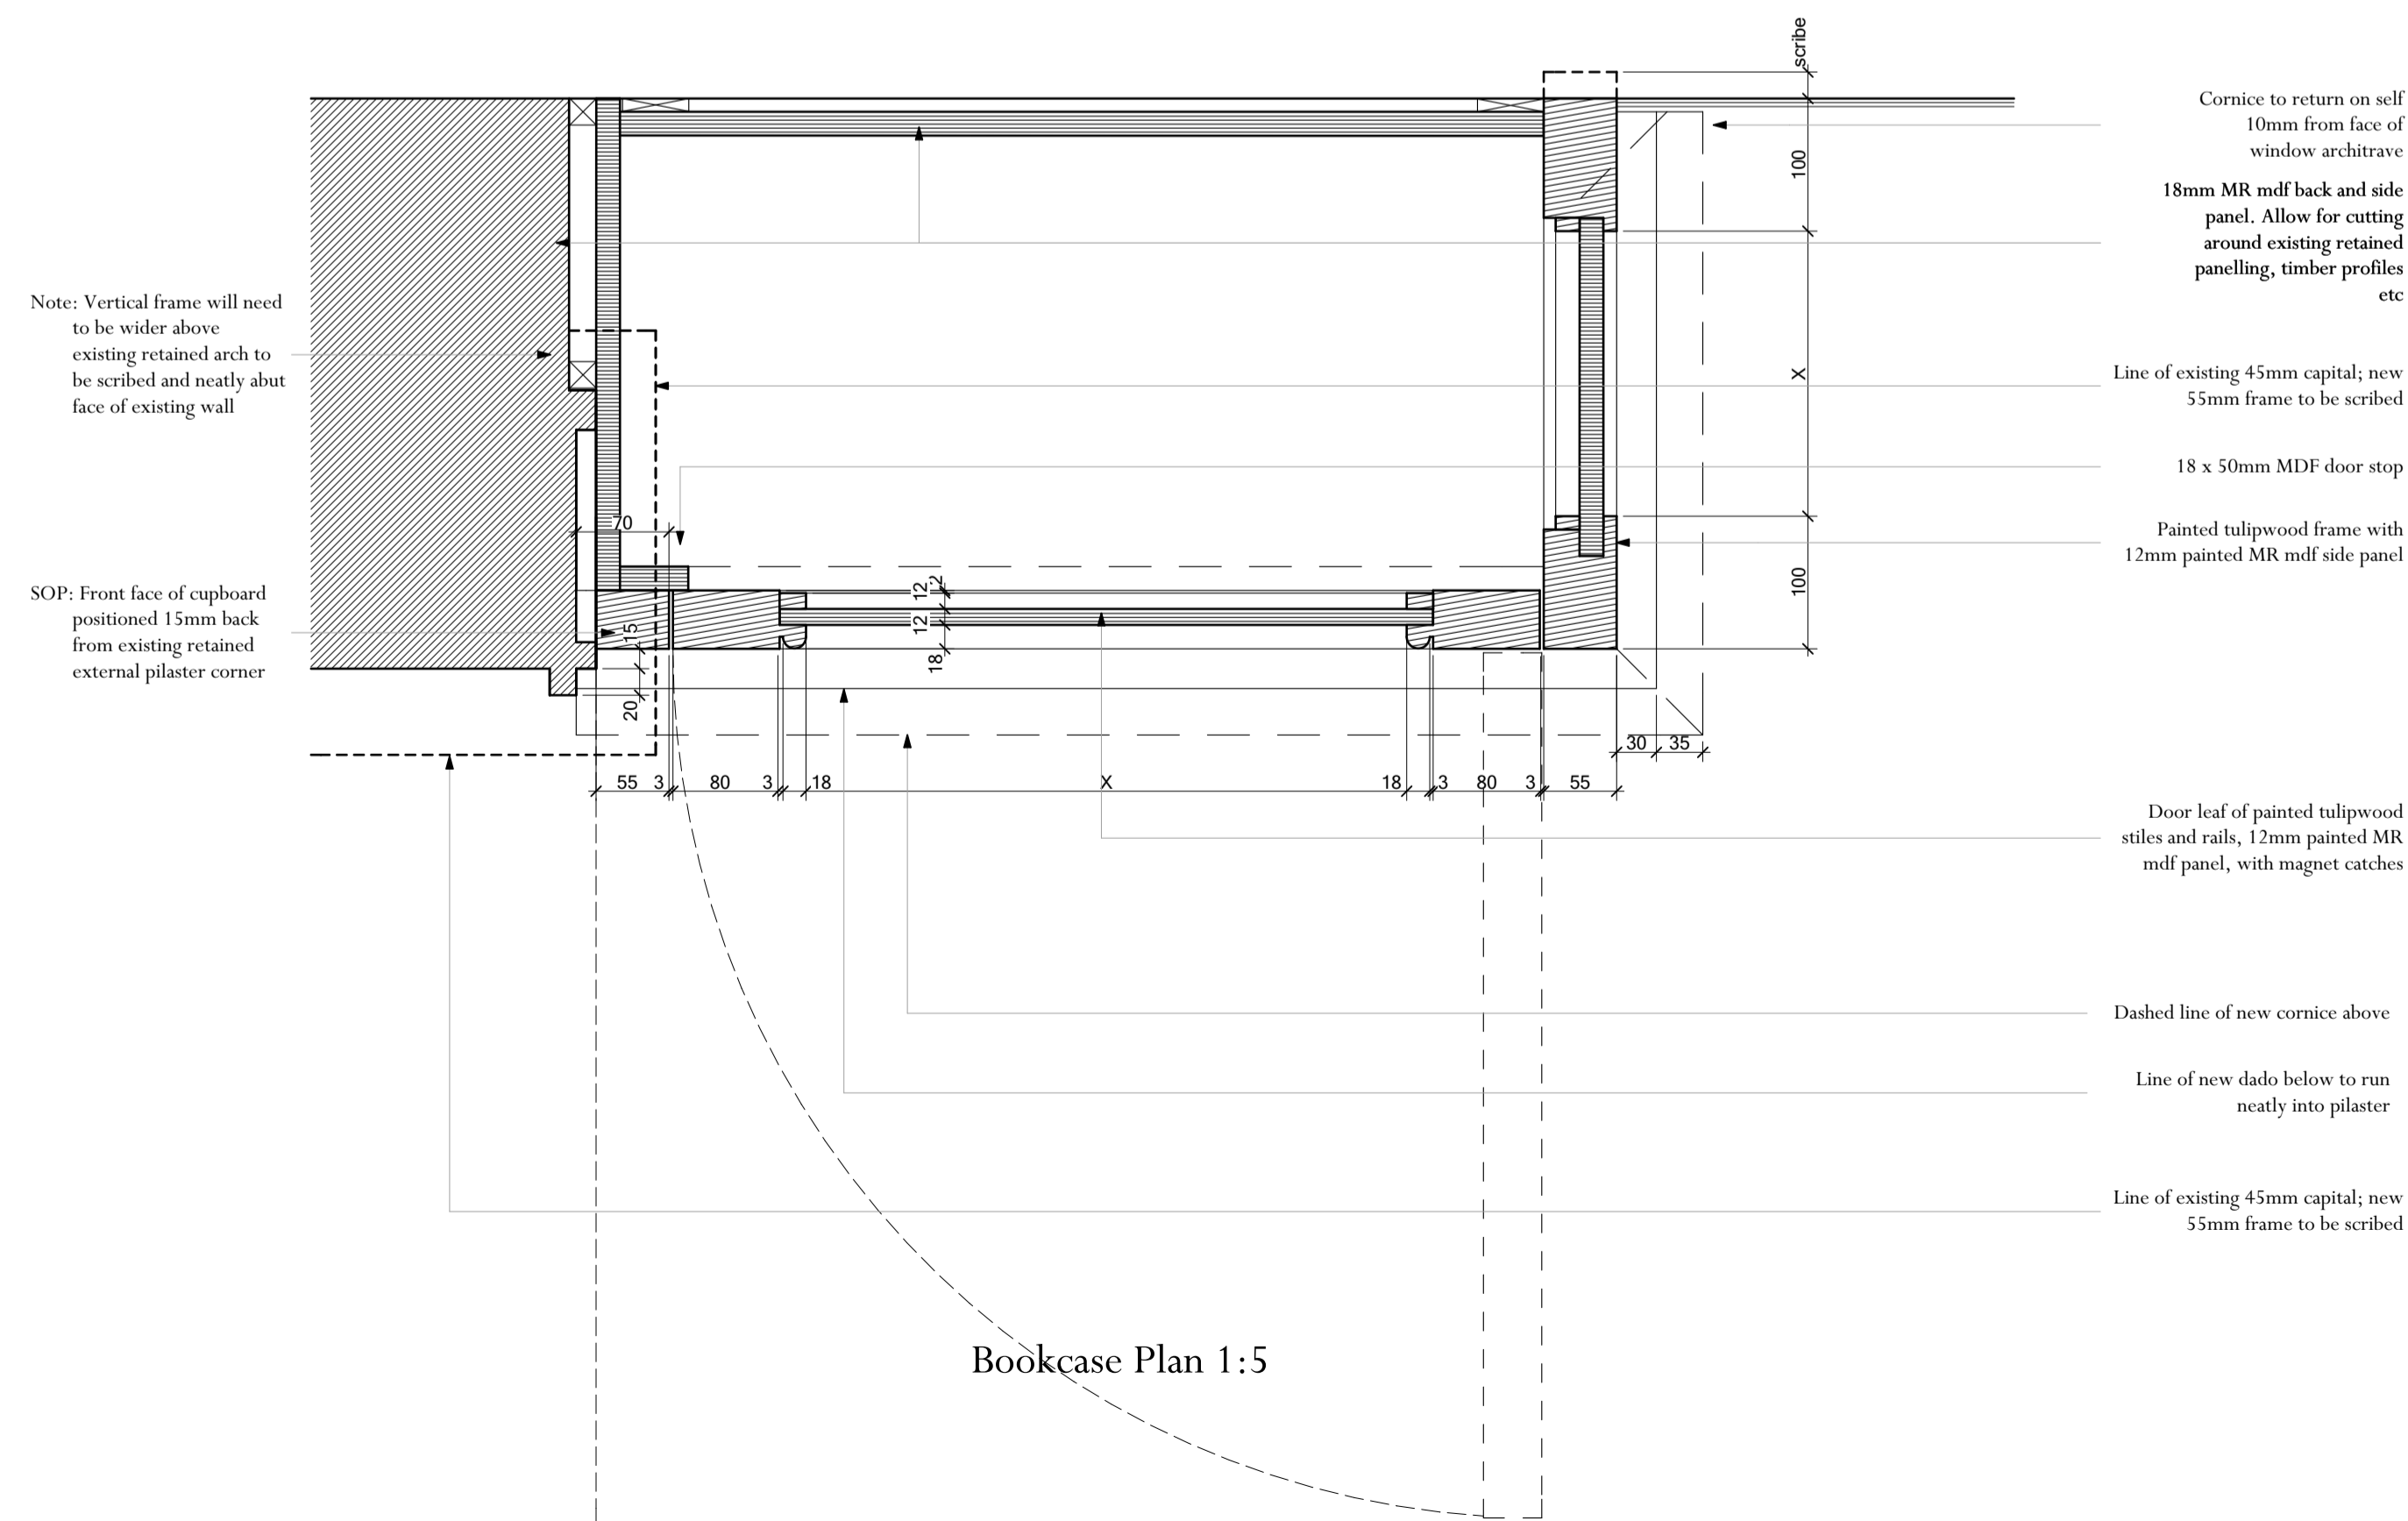

Bookcase Plan 1:5

Adjacent Properties and Boundaries are shown for illustrative purposes only and have not been surveyed unless otherwise stated.
 All areas shown are approximate and should be verified before forming the basis of a decision.
 Do not scale other than for Planning Application purposes.
 All dimensions must be checked by the contractor before commencing work on site.
 No deviation from this drawing will be permitted without the prior written consent of the Architect.
 The copyright of this drawing remains with the Architect and may not be reproduced in any form without prior written consent.
 Ground Floor Slabs, Foundations, Sub-Structures, etc. All work below ground level is shown provisionally. Inspection of ground condition is essential prior to work commencing.
 Reassessment is essential when the ground conditions are apparent, and redesign may be necessary in the light of soil conditions found. The responsibility for establishing the soil and sub-soil conditions rests with the contractor.

NOTE
 Please refer to drawing 5861 20 for timber dimensions. This cupboard is to match the boiler cupboard opposite

A 03.02.17 Issued for tender
 Rev Date Description Initials
 PROJECT 6 Queen Square Refurbishment
 London
 TITLE: Proposed Bookcase Details
 SCALE: 1:10/ 1:5 @ A1
 DATE: Jan. 2017
 DRAWING No: 5861 21 A
 DRAWN BY: A.H.

ADAM ARCHITECTURE
 OLD HYDE HOUSE, 75 HYDE STREET
 WINCHESTER, HAMPSHIRE, SO23 7DW
 TELEPHONE: 01962 843843 FACSIMILE: 01962 843303
 www.adamarchitecture.com contact@adamarchitecture.com
 LONDON OFFICE: 6 QUEEN SQUARE, WC1N 3AT
 TELEPHONE: 020 7841 0140 FACSIMILE: 01962 843303
 ADAM ARCHITECTURE IS A TRADING NAME OF ADAM ARCHITECTURE LIMITED