




D————


C————

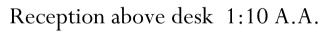

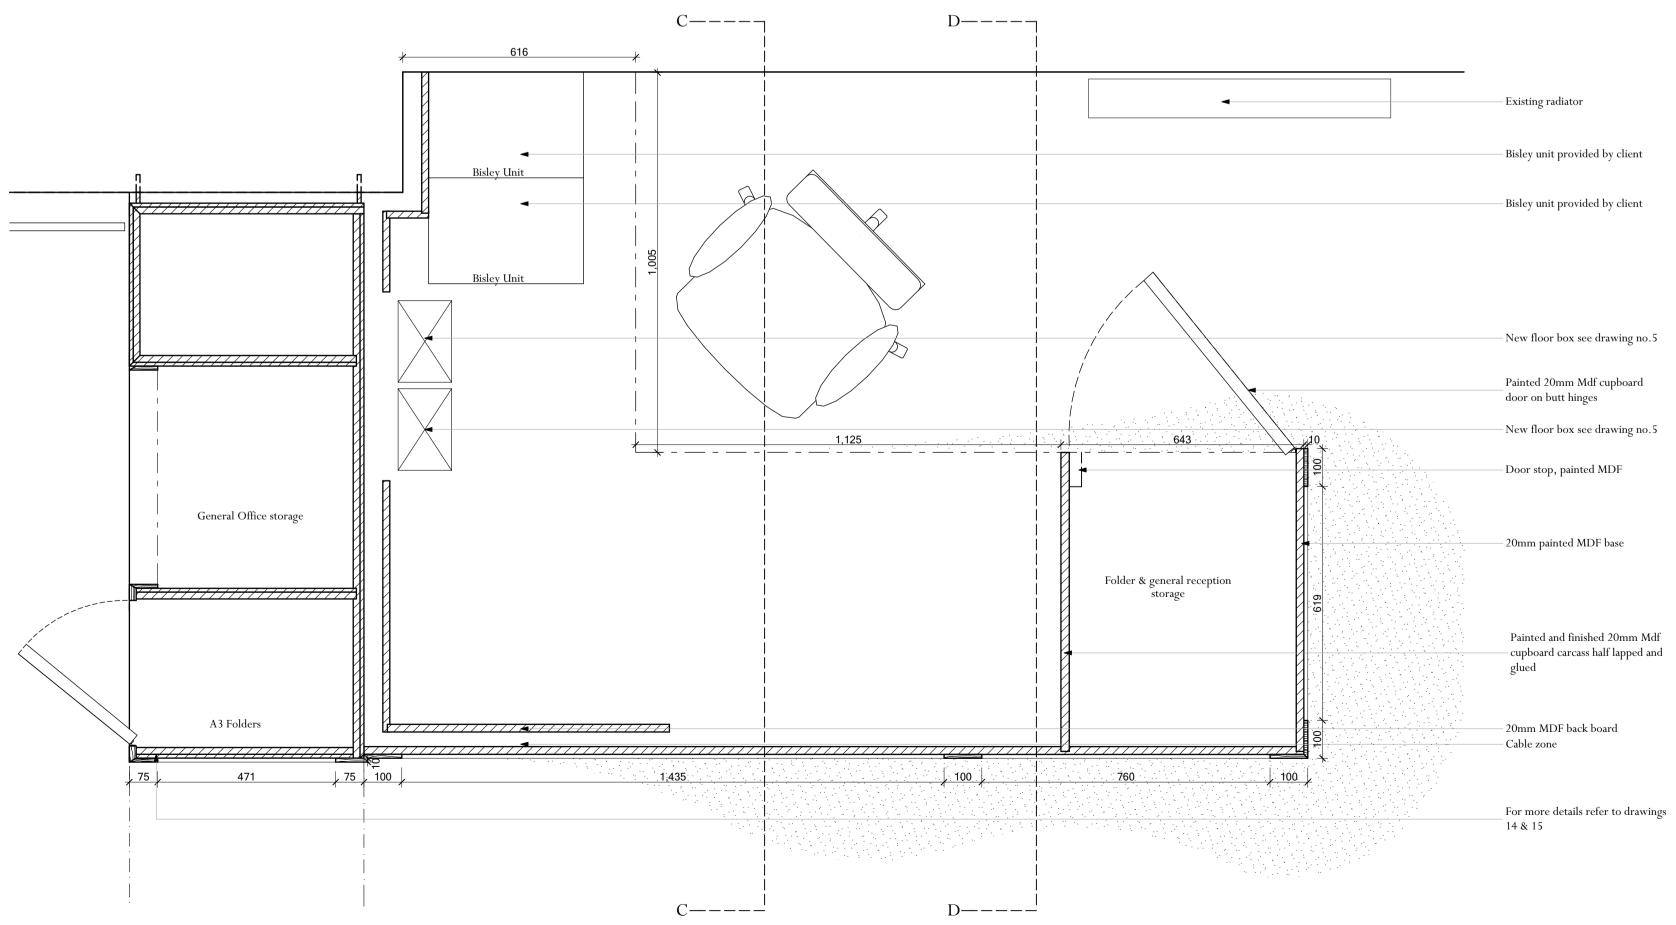

Reception below desk 1:10 B.B

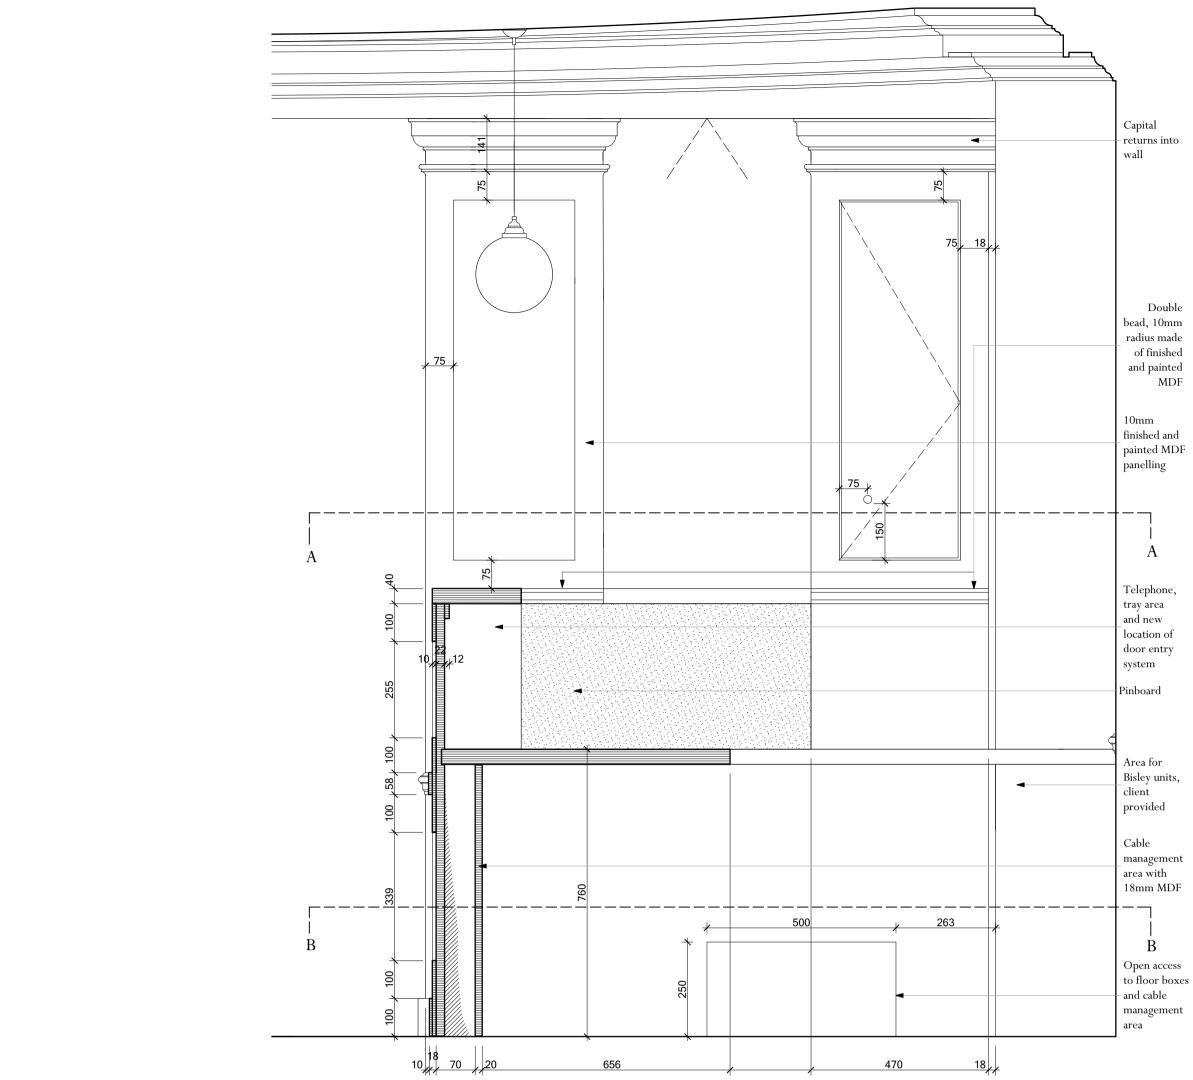

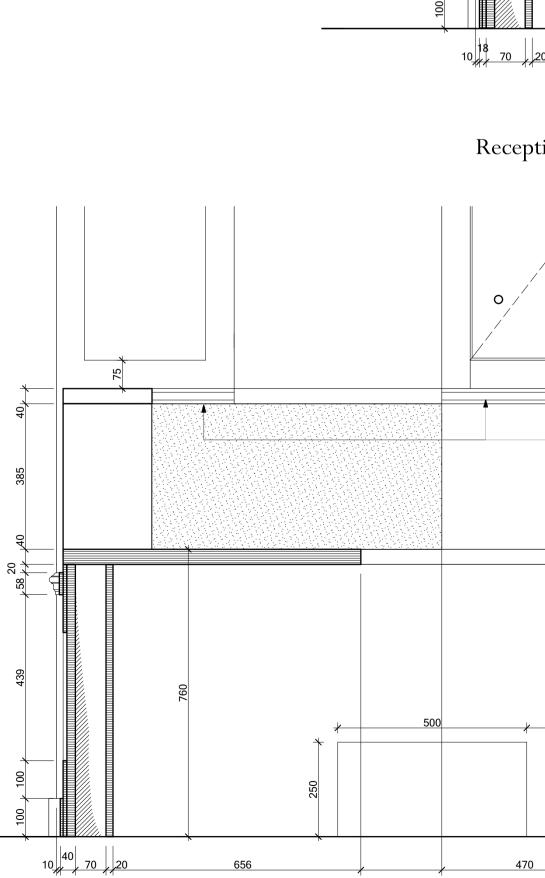

656

Reception desk Section D.D 1:10

Reception desk Section C.C 1:10

		A 03.02.17 Issued for tender Rev Date Description Initia	
		PROJECT	6 Queen Square Refurbishment
			London
	Double bead, 10mm radius made of finished and painted MDF	TITLE:	Proposed Reception Desk Details
		SCALE:	1:10/ 1:20 @ A1
		DATE:	Jan. 2017
		DRAWING No:	5861 24 A
		DRAWN BY:	A.H.
263	*		
		ADAM	ARCHITECTURE
470 18	OLD HYDE HOUSE, 75 HYDE STREET WINCHESTER, HAMPSHIRE, SO23 7DW		

TELEPHONE: 01962 843843 FACSIMILE: 01962 843303 www.adamarchitecture.com contact@adamarchitecture.com

LONDON OFFICE: 6 QUEEN SQUARE, WC1N 3AT TELEPHONE: 020 7841 0140 FACSIMILE: 01962 843303 ADAM ARCHITECTURE IS A TRADING NAME OF ADAM ARCHITECTURE LIMITED