


NOTES

- The Copyright of this drawing is the property of Create Design Ltd. and must not be copied or otherwise reproduced without written consent.
- The contractor is responsible for checking dimensions, tolerances and references. Any discrepancy to be verified with the Architect before proceeding with the works.
- Do not scale drawing. Figured dimensions to be worked to in all cases.
- All work and materials to be in accordance with current applicable Statutory Legislation and to comply with all relevant Codes of Practice and British Standards.

ALL CURRENT DRAWINGS AND SPECIFICATIONS FOR THE PROJECT MUST BE READ IN CONJUNCTION WITH DESIGNER'S HAZARD AND ENVIRONMENTAL ASSESSMENT RECORD.

FOR PLANNING

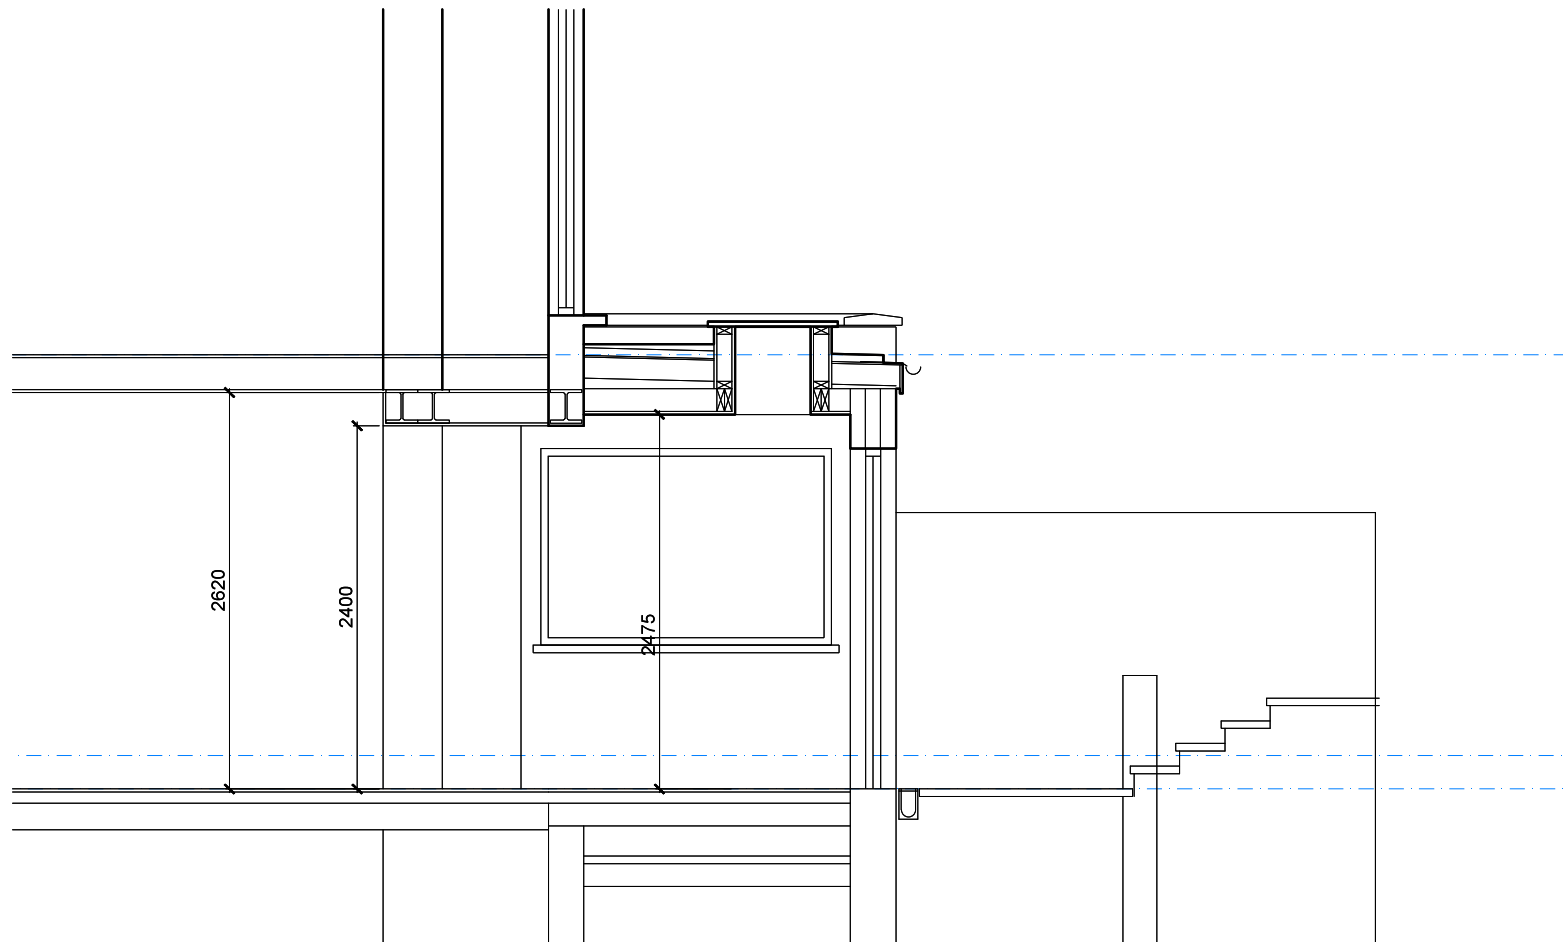

31.03.17 B GENERAL AMENDMENT / MB / -
16.02.17 A ISSUED FOR PLANNING / TG / -

date	rev	revision/author/checker
31.03.17	B	GENERAL AMENDMENT / MB / -
16.02.17	A	ISSUED FOR PLANNING / TG / -

scale bar in mm @ A3 0 5 10 15 20mm

client	MR AMIR CHEN
project	75A AGAR GROVE NW1 9UE
drawing	PROPOSED SECTION A-A

drawing no	415 P (20) S 00	rev	B
created by	AG	checked	TG
scale @ A3	1:50	date created	09.02.17

CREATE
DESIGN + ARCHITECTURE
Wiggleworth House,
69 Southwark Bridge Road, London SE1 9RH
T: +44 (0)20 7021 0267
www.createandesign.org