


TREE & SHRUB KEY

- 1 Ribes sanguineum
- 2 Hydrangea quercifolia
- 3 Phyllostachys aurea
- 4 Garrya elliptica
- 5 Phyllostachys nigra
- T6 Cedrus deodara
- T7 Corylus avellana
- T8 Acer sp
- T9 Fraxinus excelsior
- T10 Fraxinus excelsior
- T11 Betula sp
- T12 Betula sp
- T13 Betula sp
- T14 Cedrus deodara
- T15 Cotoneaster
- T16 Tilia
- T17 Tilia
- T18 Tilia
- T19 Tilia

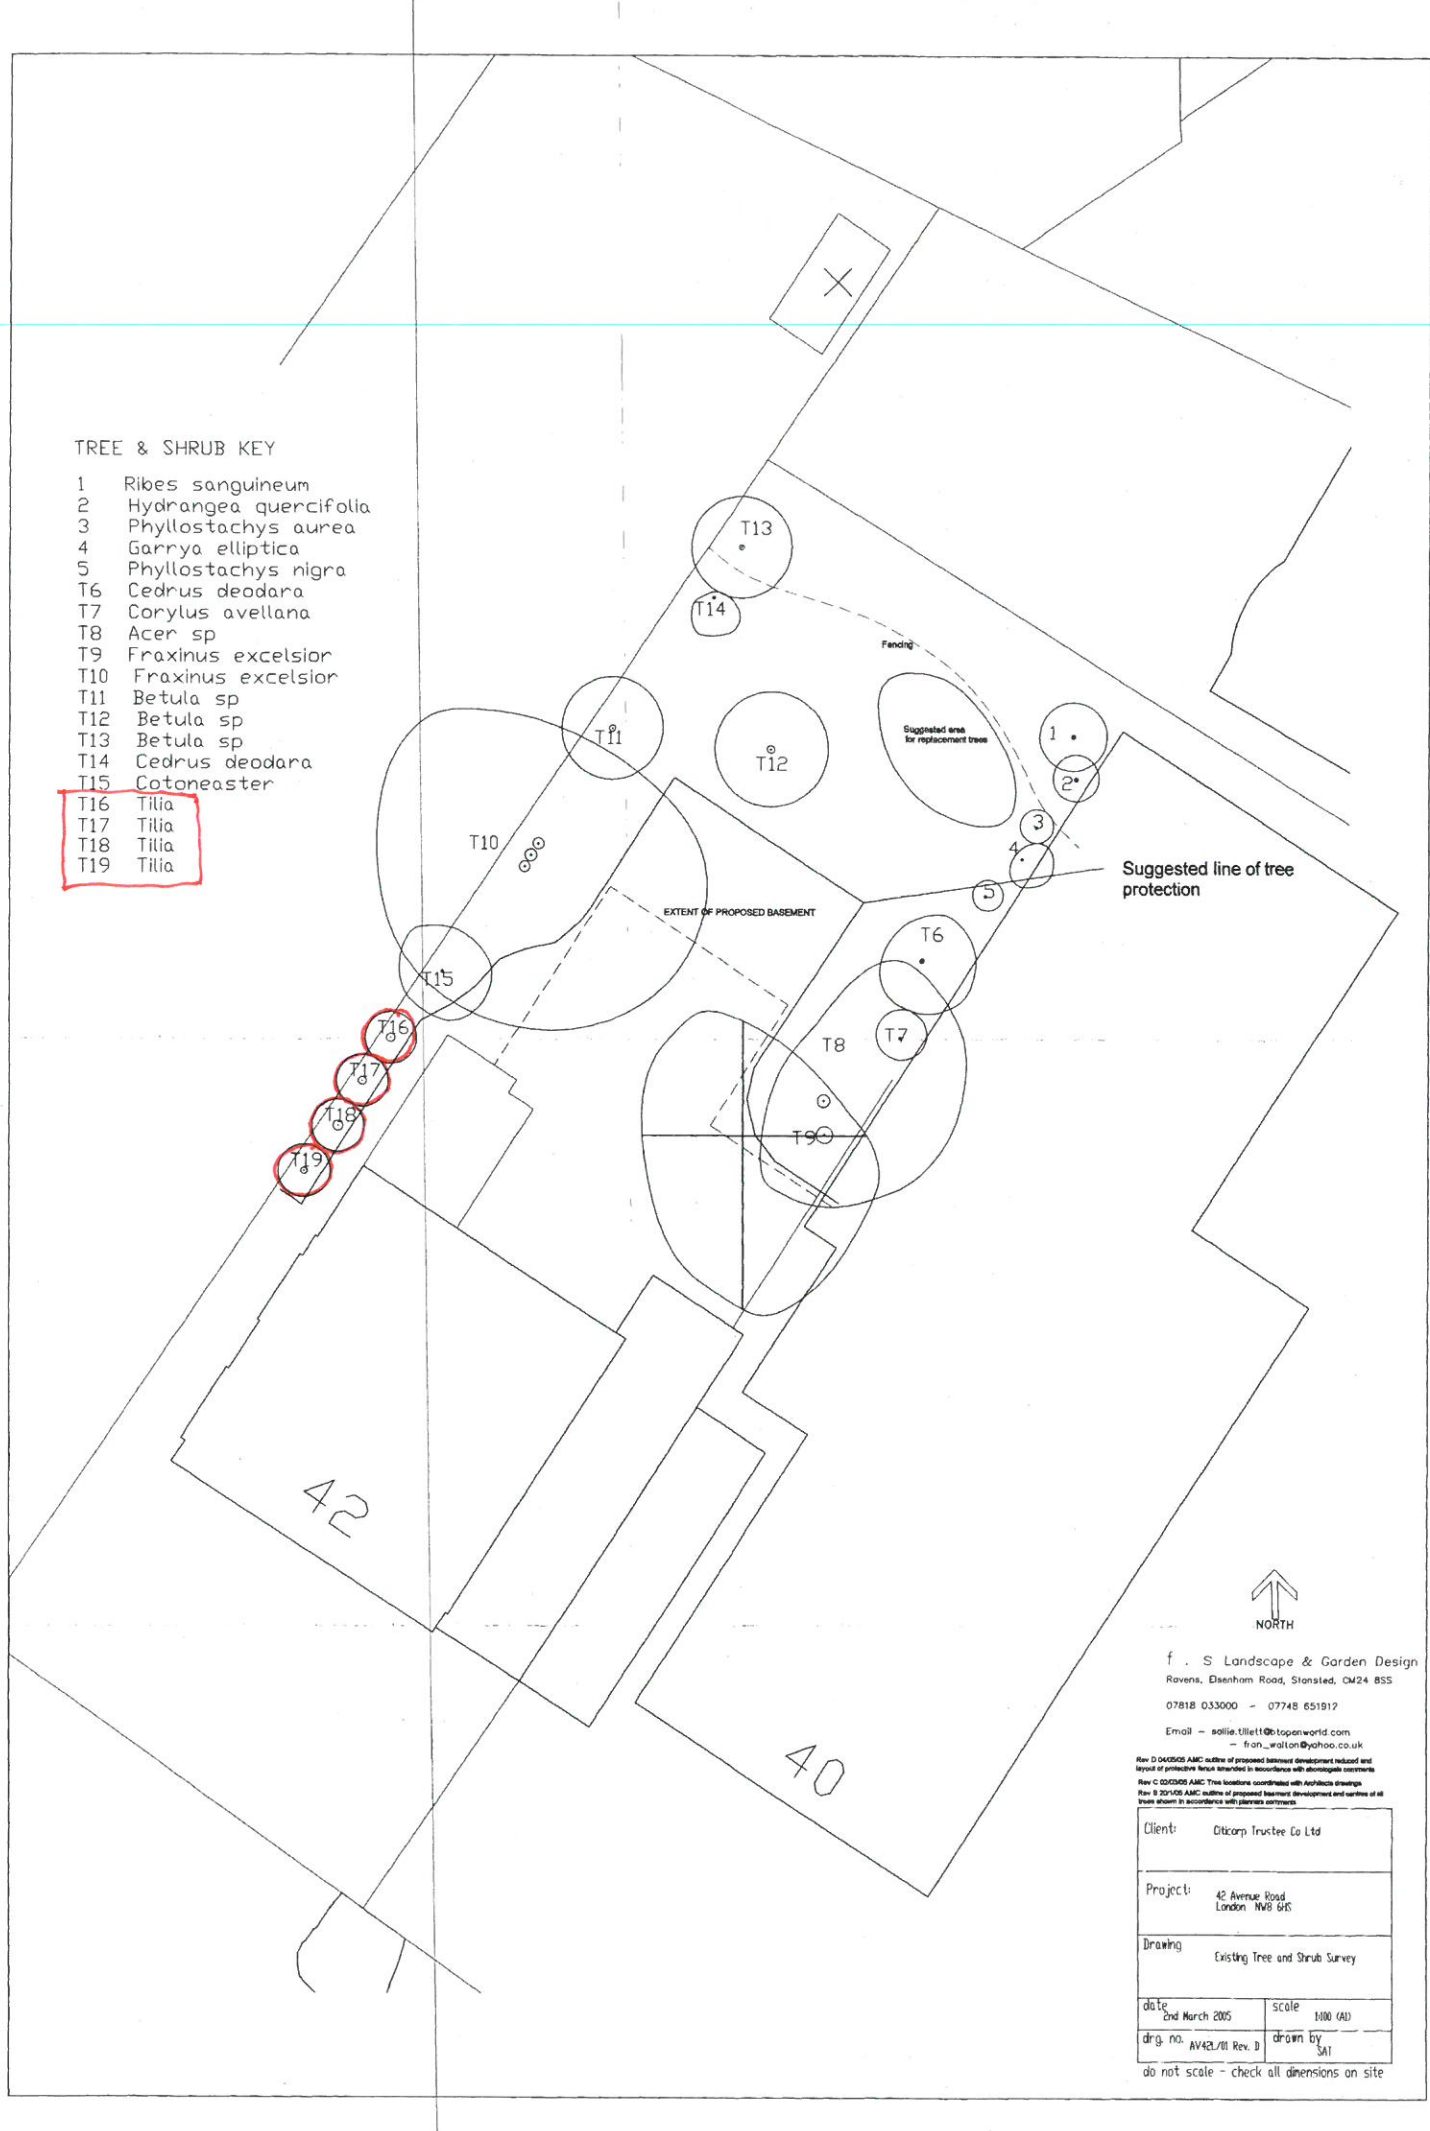

f . S Landscape & Garden Design  
 Ravens, Eisenham Road, Stansted, CM24 8SS  
 07818 033000 - 07748 651917  
 Email - [sollie.tillet@topanworld.com](mailto:sollie.tillet@topanworld.com)  
 - [fran\\_walton@yahoo.co.uk](mailto:fran_walton@yahoo.co.uk)

Rev D 04/05/05 AMC outline of proposed basement development reduced and layout of protective fence amended in accordance with architectural comments  
 Rev C 02/03/05 AMC Tree locations coordinated with Architects drawings  
 Rev B 20/10/04 AMC outline of proposed basement development and outline of all trees shown in accordance with previous comments

Client:	Clitcorp Trustee Co Ltd
Project:	42 Avenue Road London NW8 6HS
Drawing:	Existing Tree and Shrub Survey
date:	2nd March 2005
scale:	1:100 (AU)
dra. no.:	AV42L/01 Rev. D
drawn by:	SAT

do not scale - check all dimensions on site