

Information contained within this drawing is the sole copyright of HDCA Ltd, and is not to be reproduced without express permission. No implied licence exists. This drawing is not to be used for land transfer or valuation purposes. Do not scale from this drawing. All dimensions & levels are to be checked on site by the contractor. Issued for purposes indicated only. Drawing errors and omissions to be reported to the architect.


- Notes
- Red Line Boundary
  - Existing building fabric
  - Proposed building fabric
  - Envelope to consented scheme ref: 2010/6577/P
- Drawings based on outline survey from different sources



**01 Proposed Section BB'**  
Scale 1:100 @ A1 / 1:200 @ A3



P1 17/03/17 Planning Application Submission

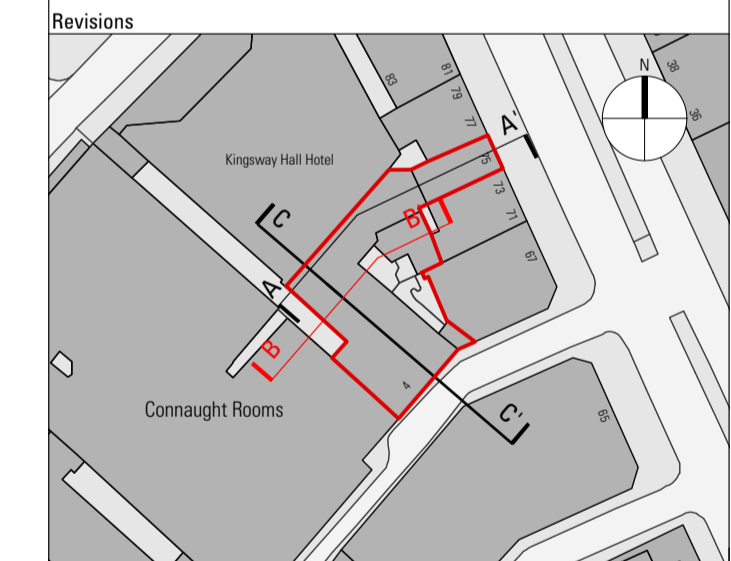

**HARPER DOWNIE**  
CREATIVE ARCHITECTURE

Third Floor  
77 Bastwick Street  
London EC1V 3PZ  
T +44 20 7490 7674  
studio@harperdownie.com  
www.harperdownie.com

Client  
Z Hotels

Project  
4 Wild Court  
London  
WC2B 4AU

Drawing Title  
General Sections  
Proposed Sections BB'

Status Planning	Drawn LF	Checked PR
Scale 1:100 @ A1 / 1:200 @ A3	Date Feb 2017	

Drwg. No. & Revision  
**646-GS01-P1**