



notes
 The ownership of the copyright of this drawing is retained by the architect whose consent must be obtained before any use or reproduction of the drawing or part thereof can be made. This drawing should be read in conjunction with all other relevant documentation

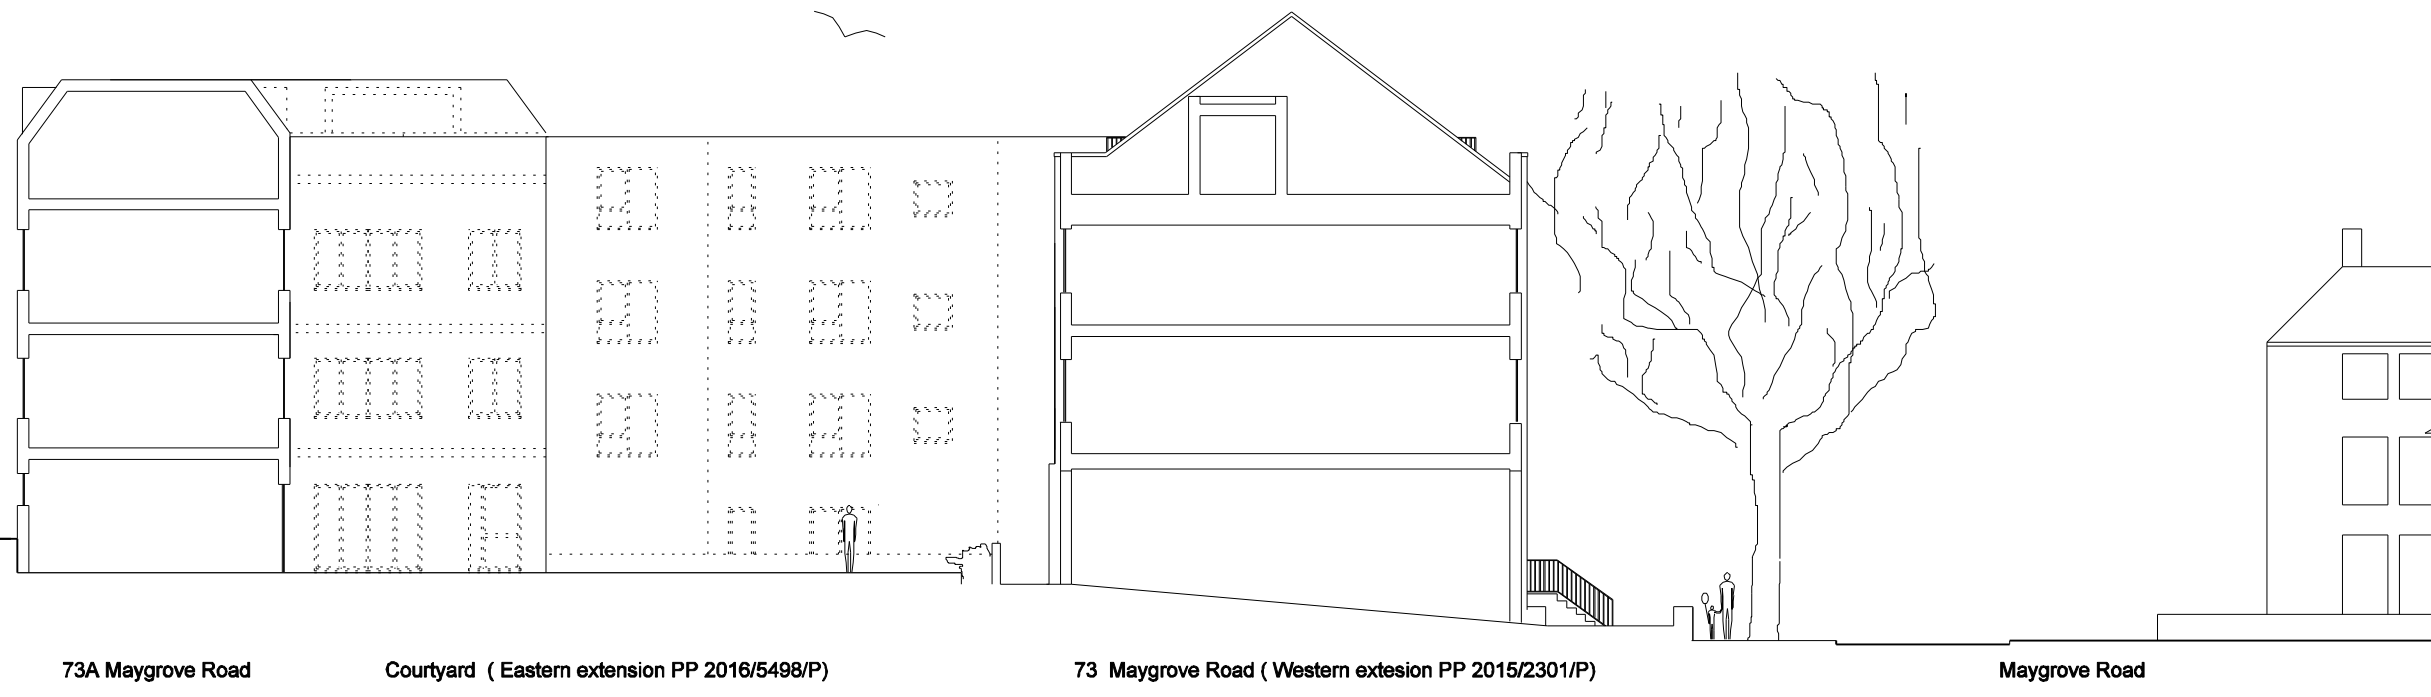

Existing Elevation / section through courtyard

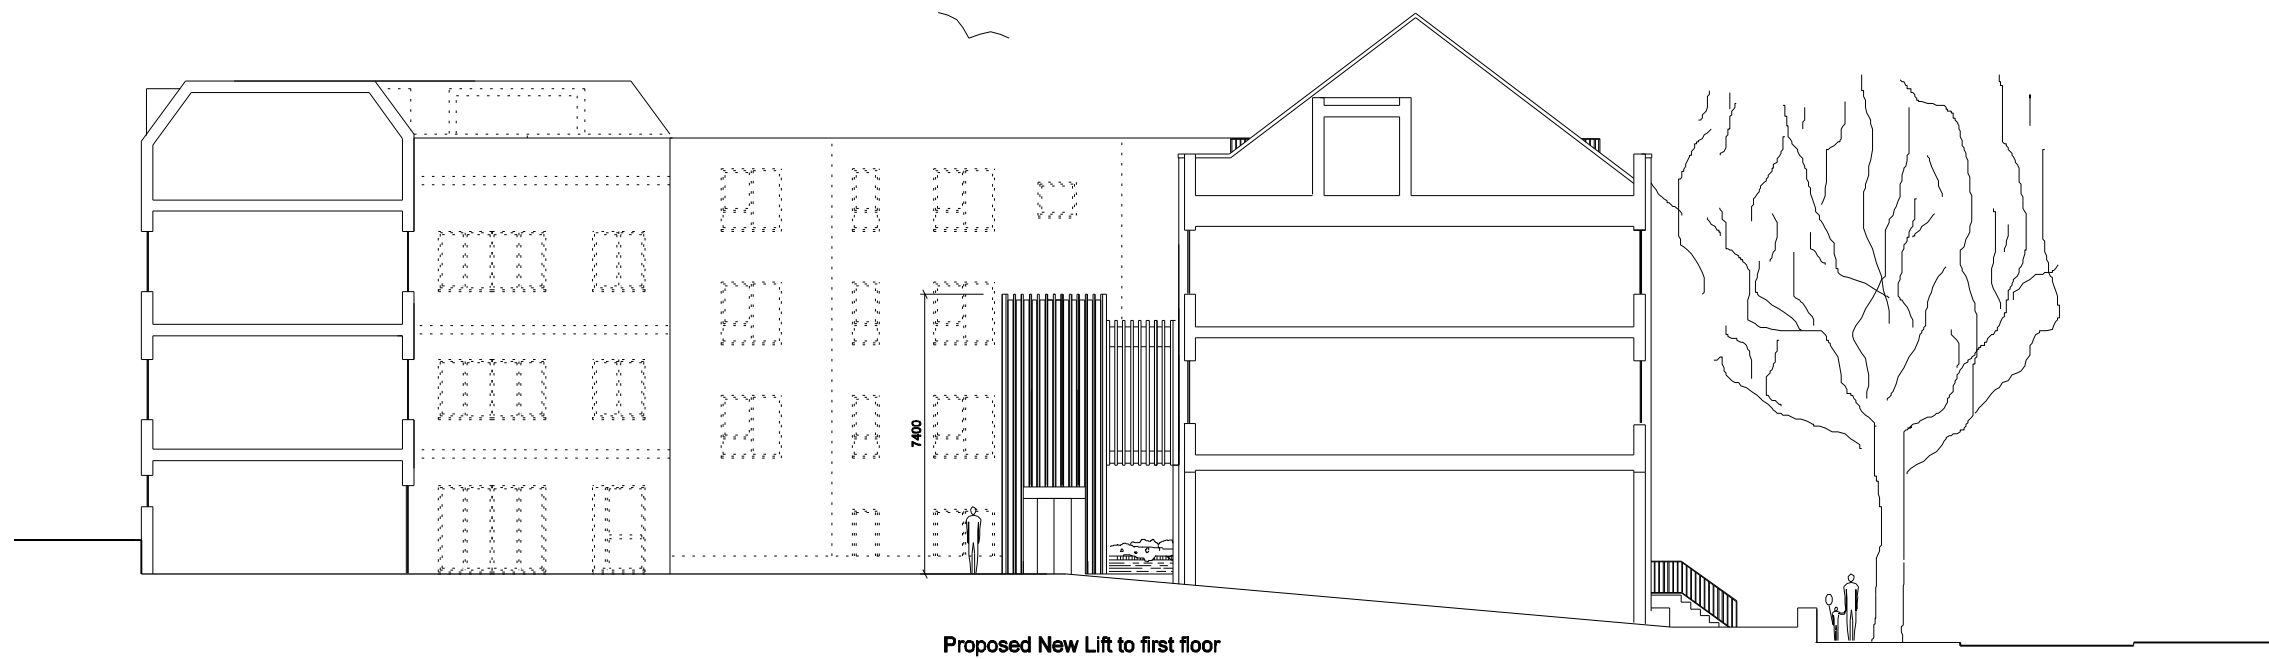

Proposed Elevation / section through courtyard

/ 31/03/17 For Planning
 rev date amendment
 project 73 Maygrove Road
 scale
 1:200 @ A3
 drawing
 Proposed and Existing
 Ele / Section thru. Courtyard
 drawing no
 PL - 200

Paul+O Architects Ltd
 unit 8, 73 maygrove road
 west hampstead
 london nw6 2eg
 t/f +44 020 7604 3818
 paul.o@onetel.com

