


notes  
 The ownership of the copyright of this drawing is retained by the architect whose consent must be obtained before any use or reproduction of the drawing or part thereof can be made. This drawing should be read in conjunction with all other relevant documentation

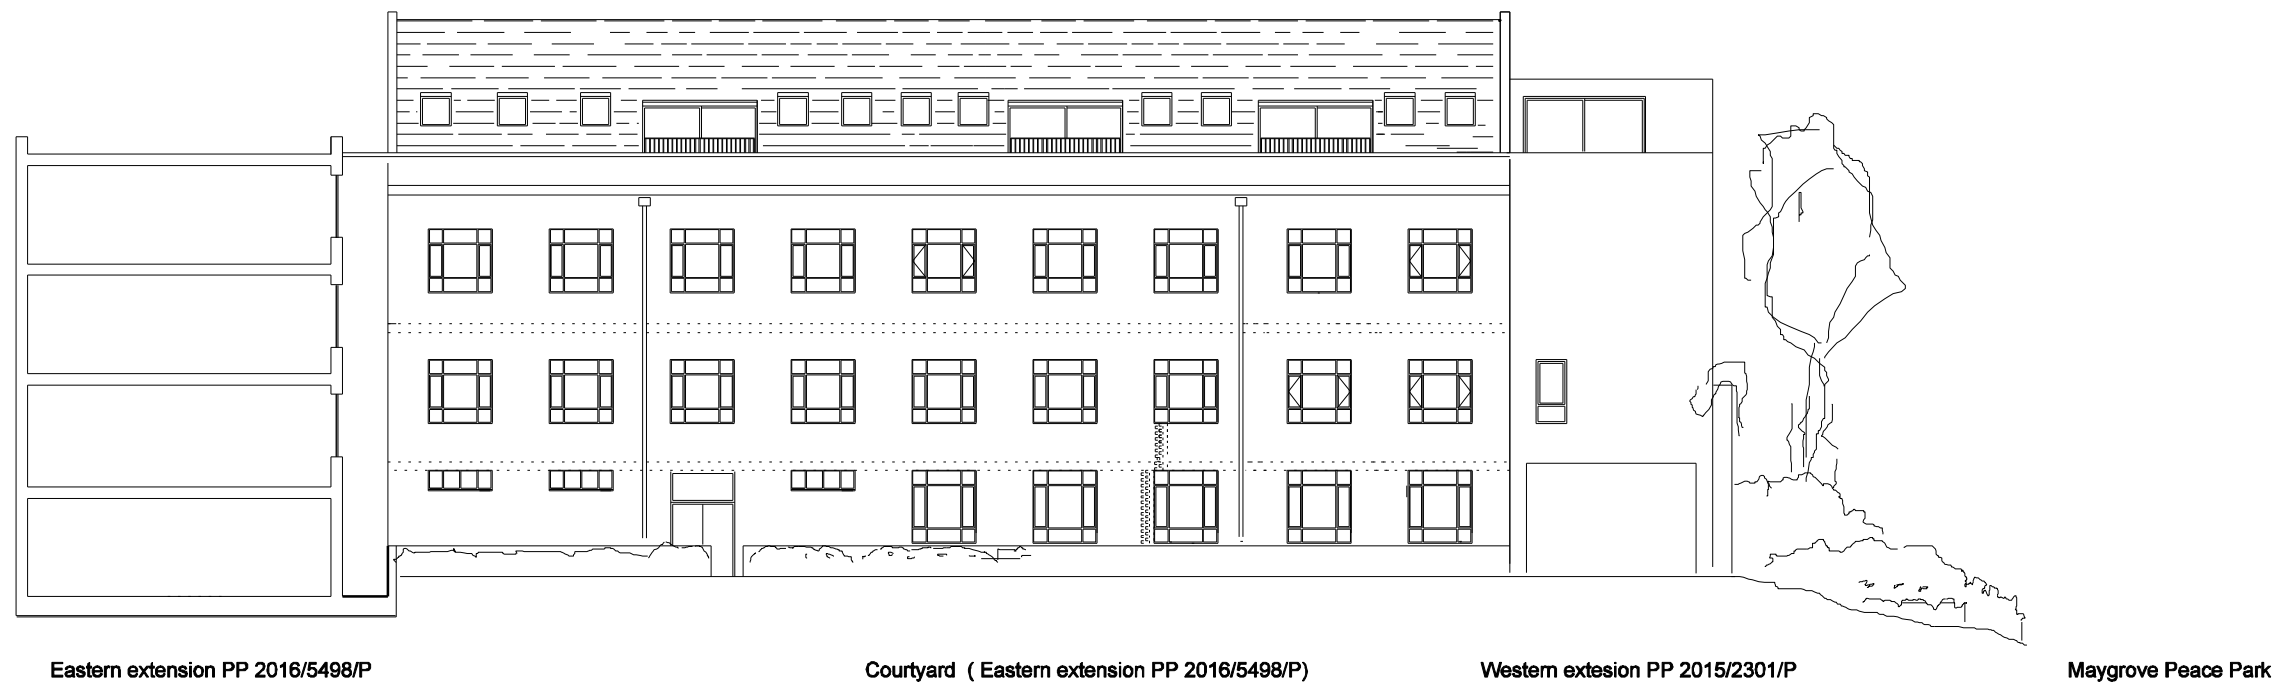

Existing Long Elevation / section through courtyard



Proposed Long Elevation / section through courtyard

/ 31/03/17 For Planning  
 rev date amendment  
 project 73 Maygrove Road  
 scale  
 1:200 @ A3  
 drawing  
 Proposed and Existing  
 Ele / Section thru. Courtyard  
 drawing no  
 PL - 201

**Paul+O Architects Ltd**  
 unit 8, 73 maygrove road  
 west hampstead  
 london nw6 2eg  
 t/f +44 020 7604 3818  
 paul.o@onetel.com

