



notes  
 The ownership of the copyright of this drawing is retained by the architect whose consent must be obtained before any use or reproduction of the drawing or part thereof can be made. This drawing should be read in conjunction with all other relevant documentation

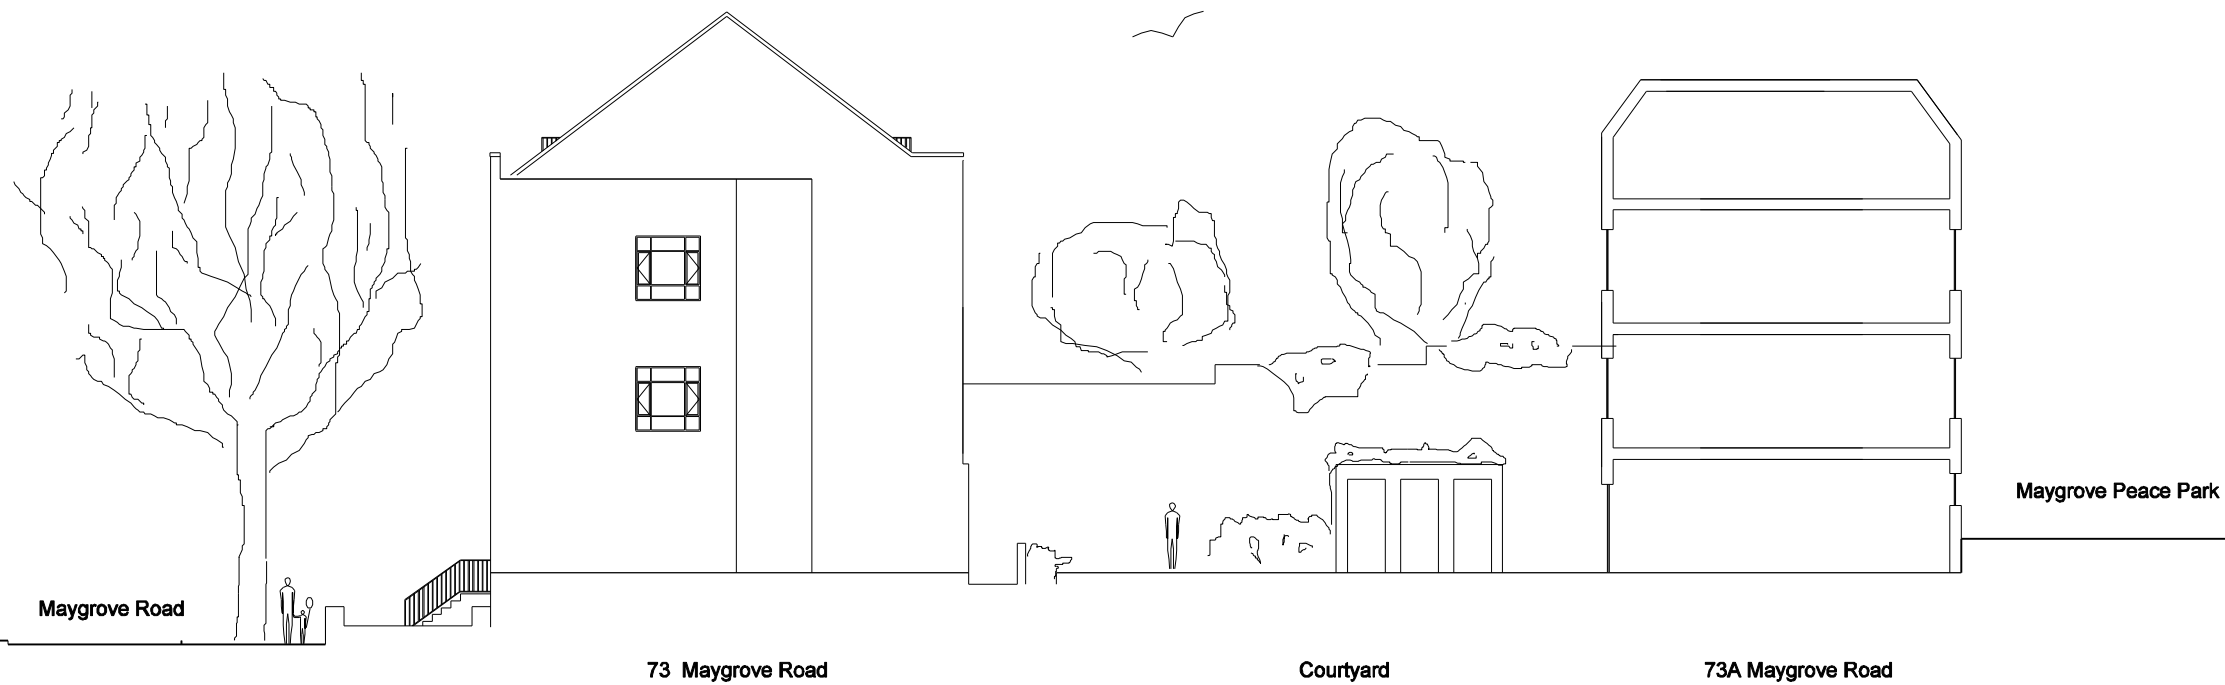

Existing Elevation / section through courtyard

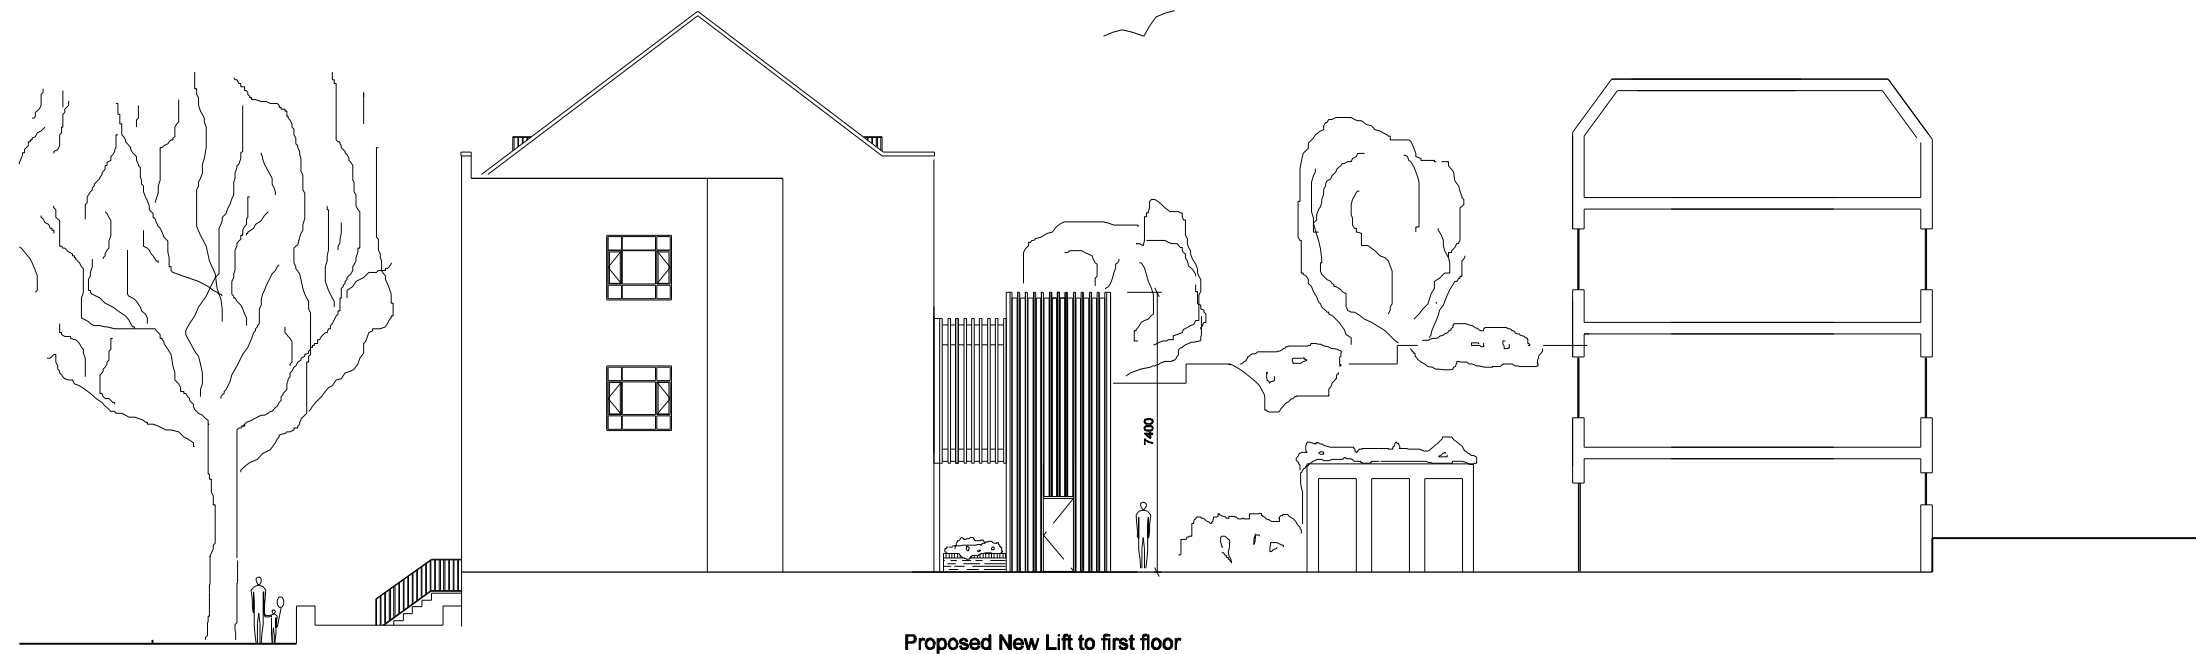

Proposed Elevation / section through courtyard

/ 31/03/17 For Planning

rev date amendment

project 73 Maygrove Road

scale

1:200 @ A3

drawing

Proposed and Existing  
 Ele / Section thru. Courtyard

drawing no

PL - 202

**Paul+O Architects Ltd**

unit 8, 73 maygrove road  
 west hampstead  
 london nw6 2eg  
 t/f +44 020 7604 3818

paul.o@onetel.com

