


notes
 The ownership of the copyright of this drawing is retained by the architect whose consent must be obtained before any use or reproduction of the drawing or part thereof can be made. This drawing should be read in conjunction with all other relevant documentation

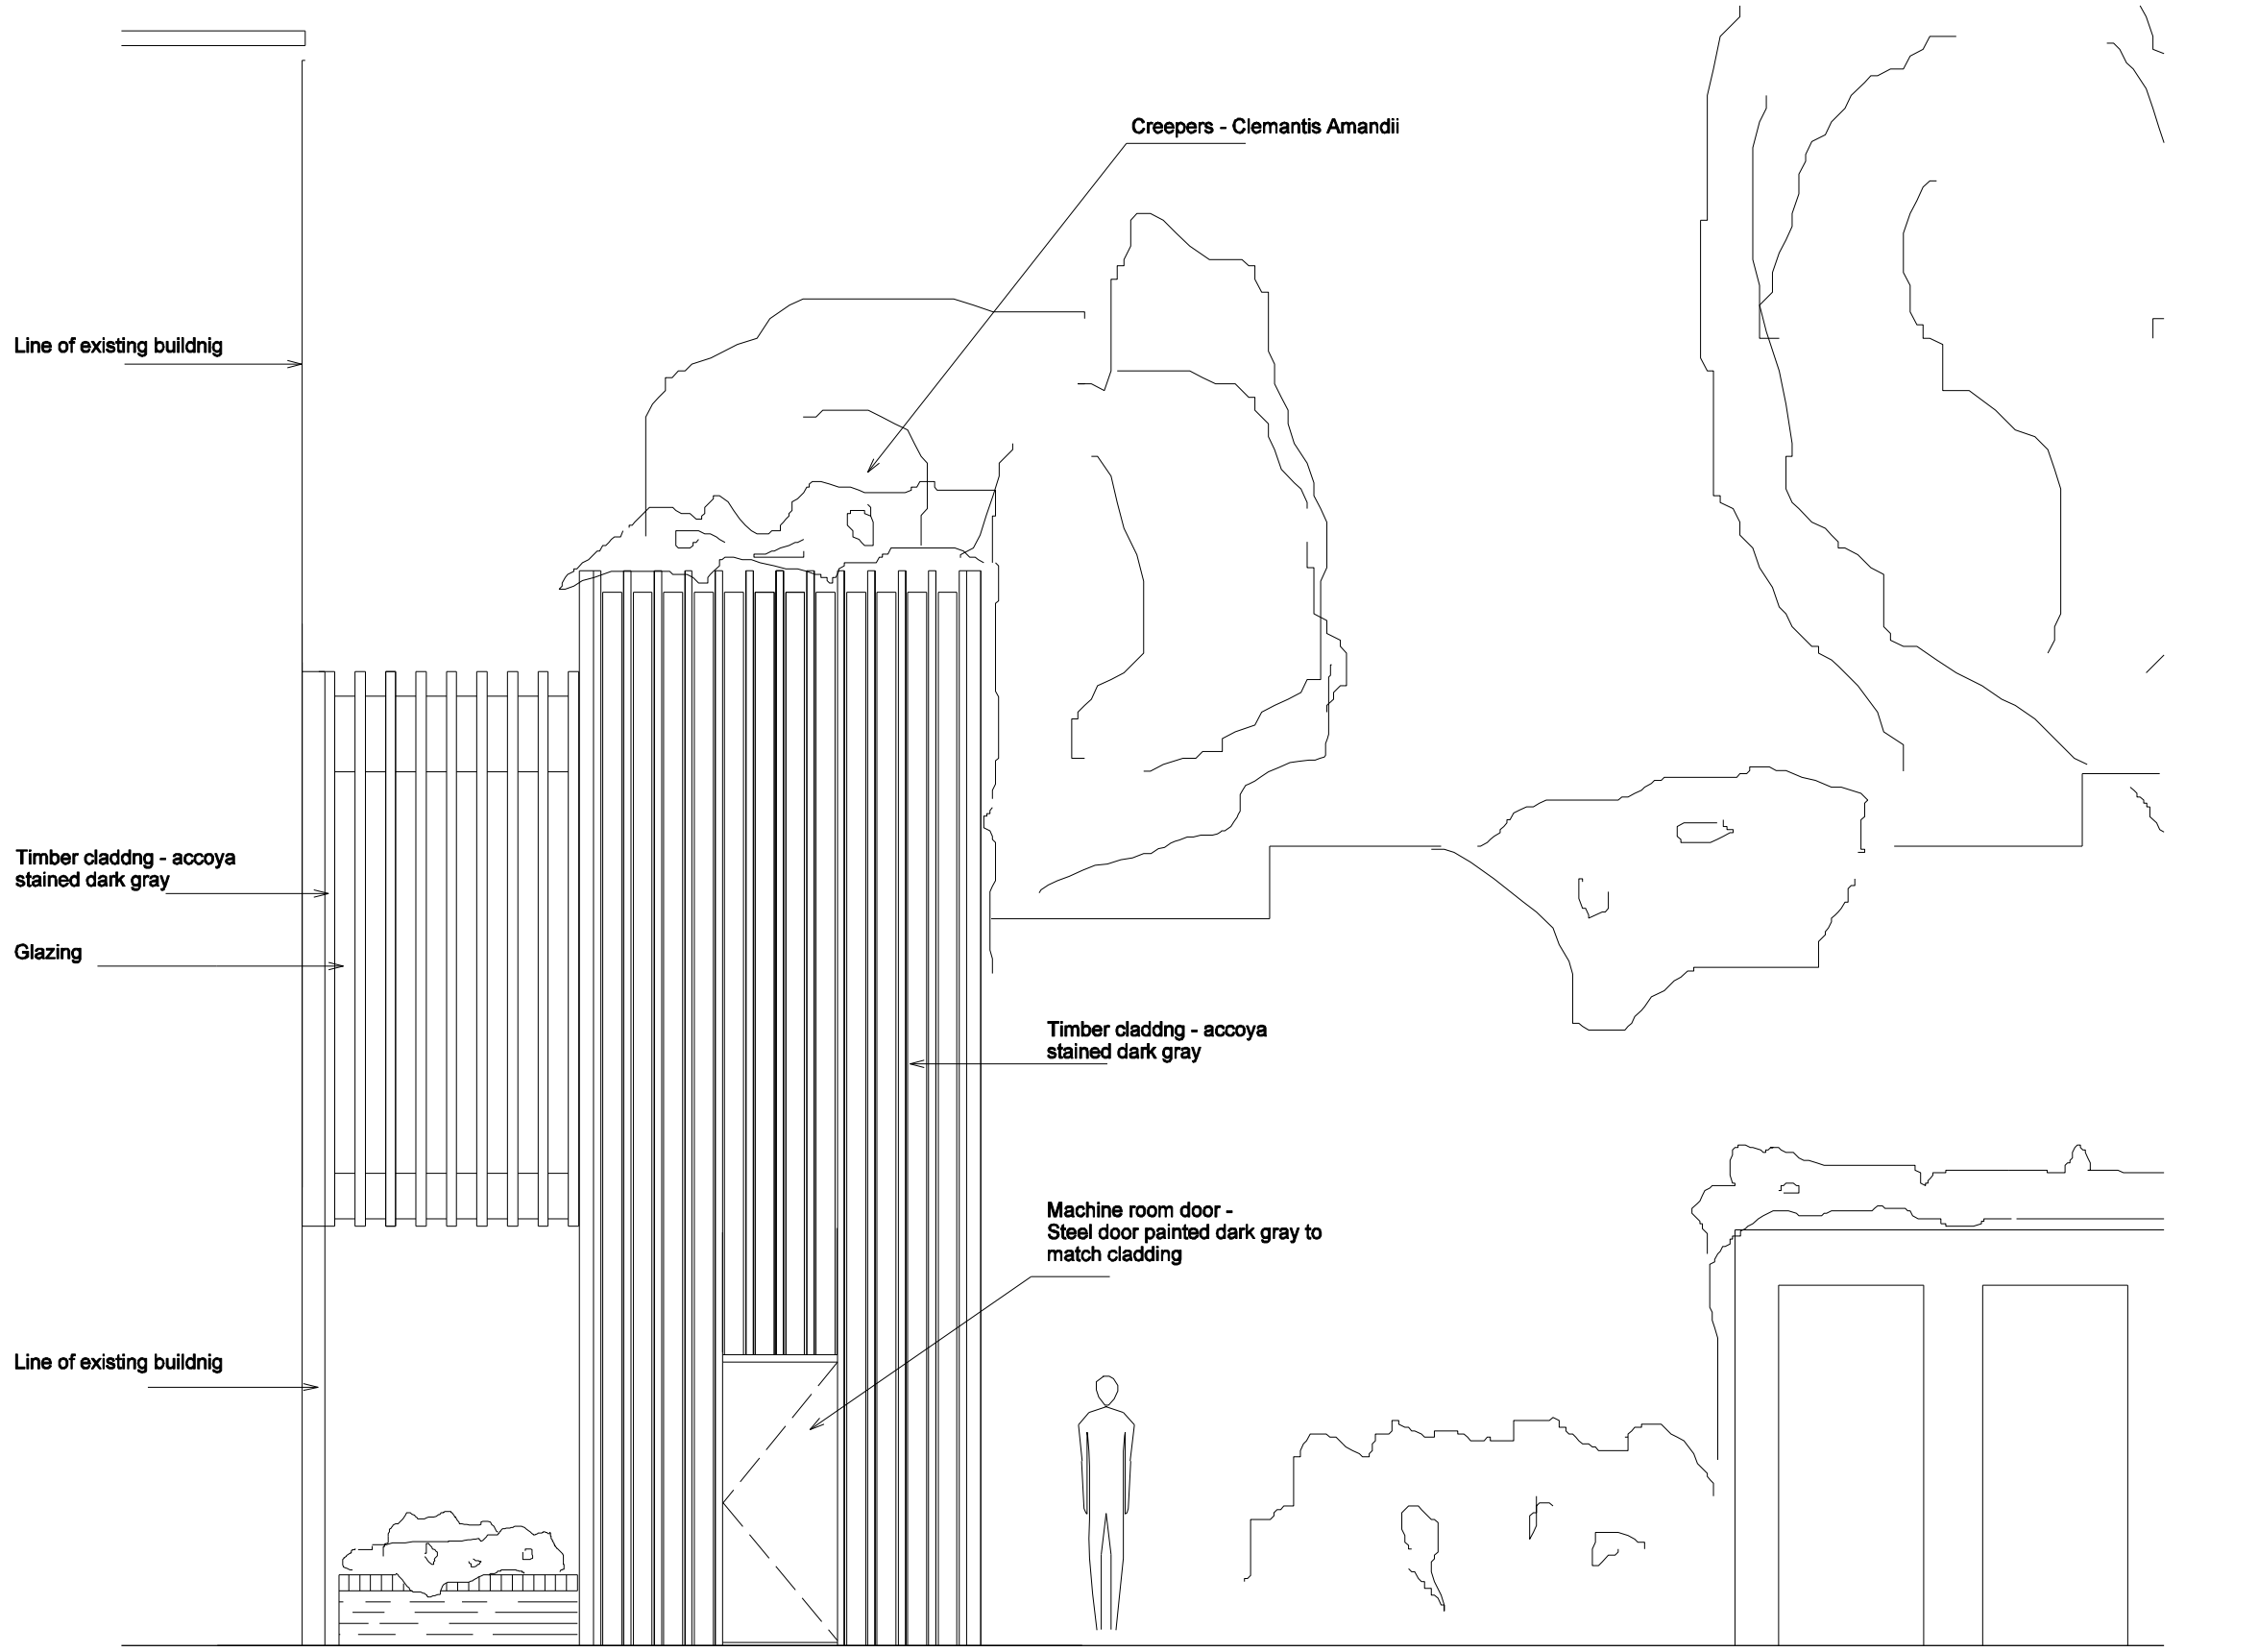

SIDE ELEVATION



rev	date	amendment
project		73 maygrove road
scale		1:50 @ A3
drawing		Proposed Elevations
drawing no		PL -221

Paul+O Architects Ltd
 unit 8, 73 maygrove road
 west hampstead
 london nw6 2eg
 t/f +44 020 7604 3818
 paul_o@onetel.com