



notes

The ownership of the copyright of this drawing is retained by the architect whose consent must be obtained before any use or reproduction of the drawing or part thereof can be made. This drawing should be read in conjunction with all other relevant documentation

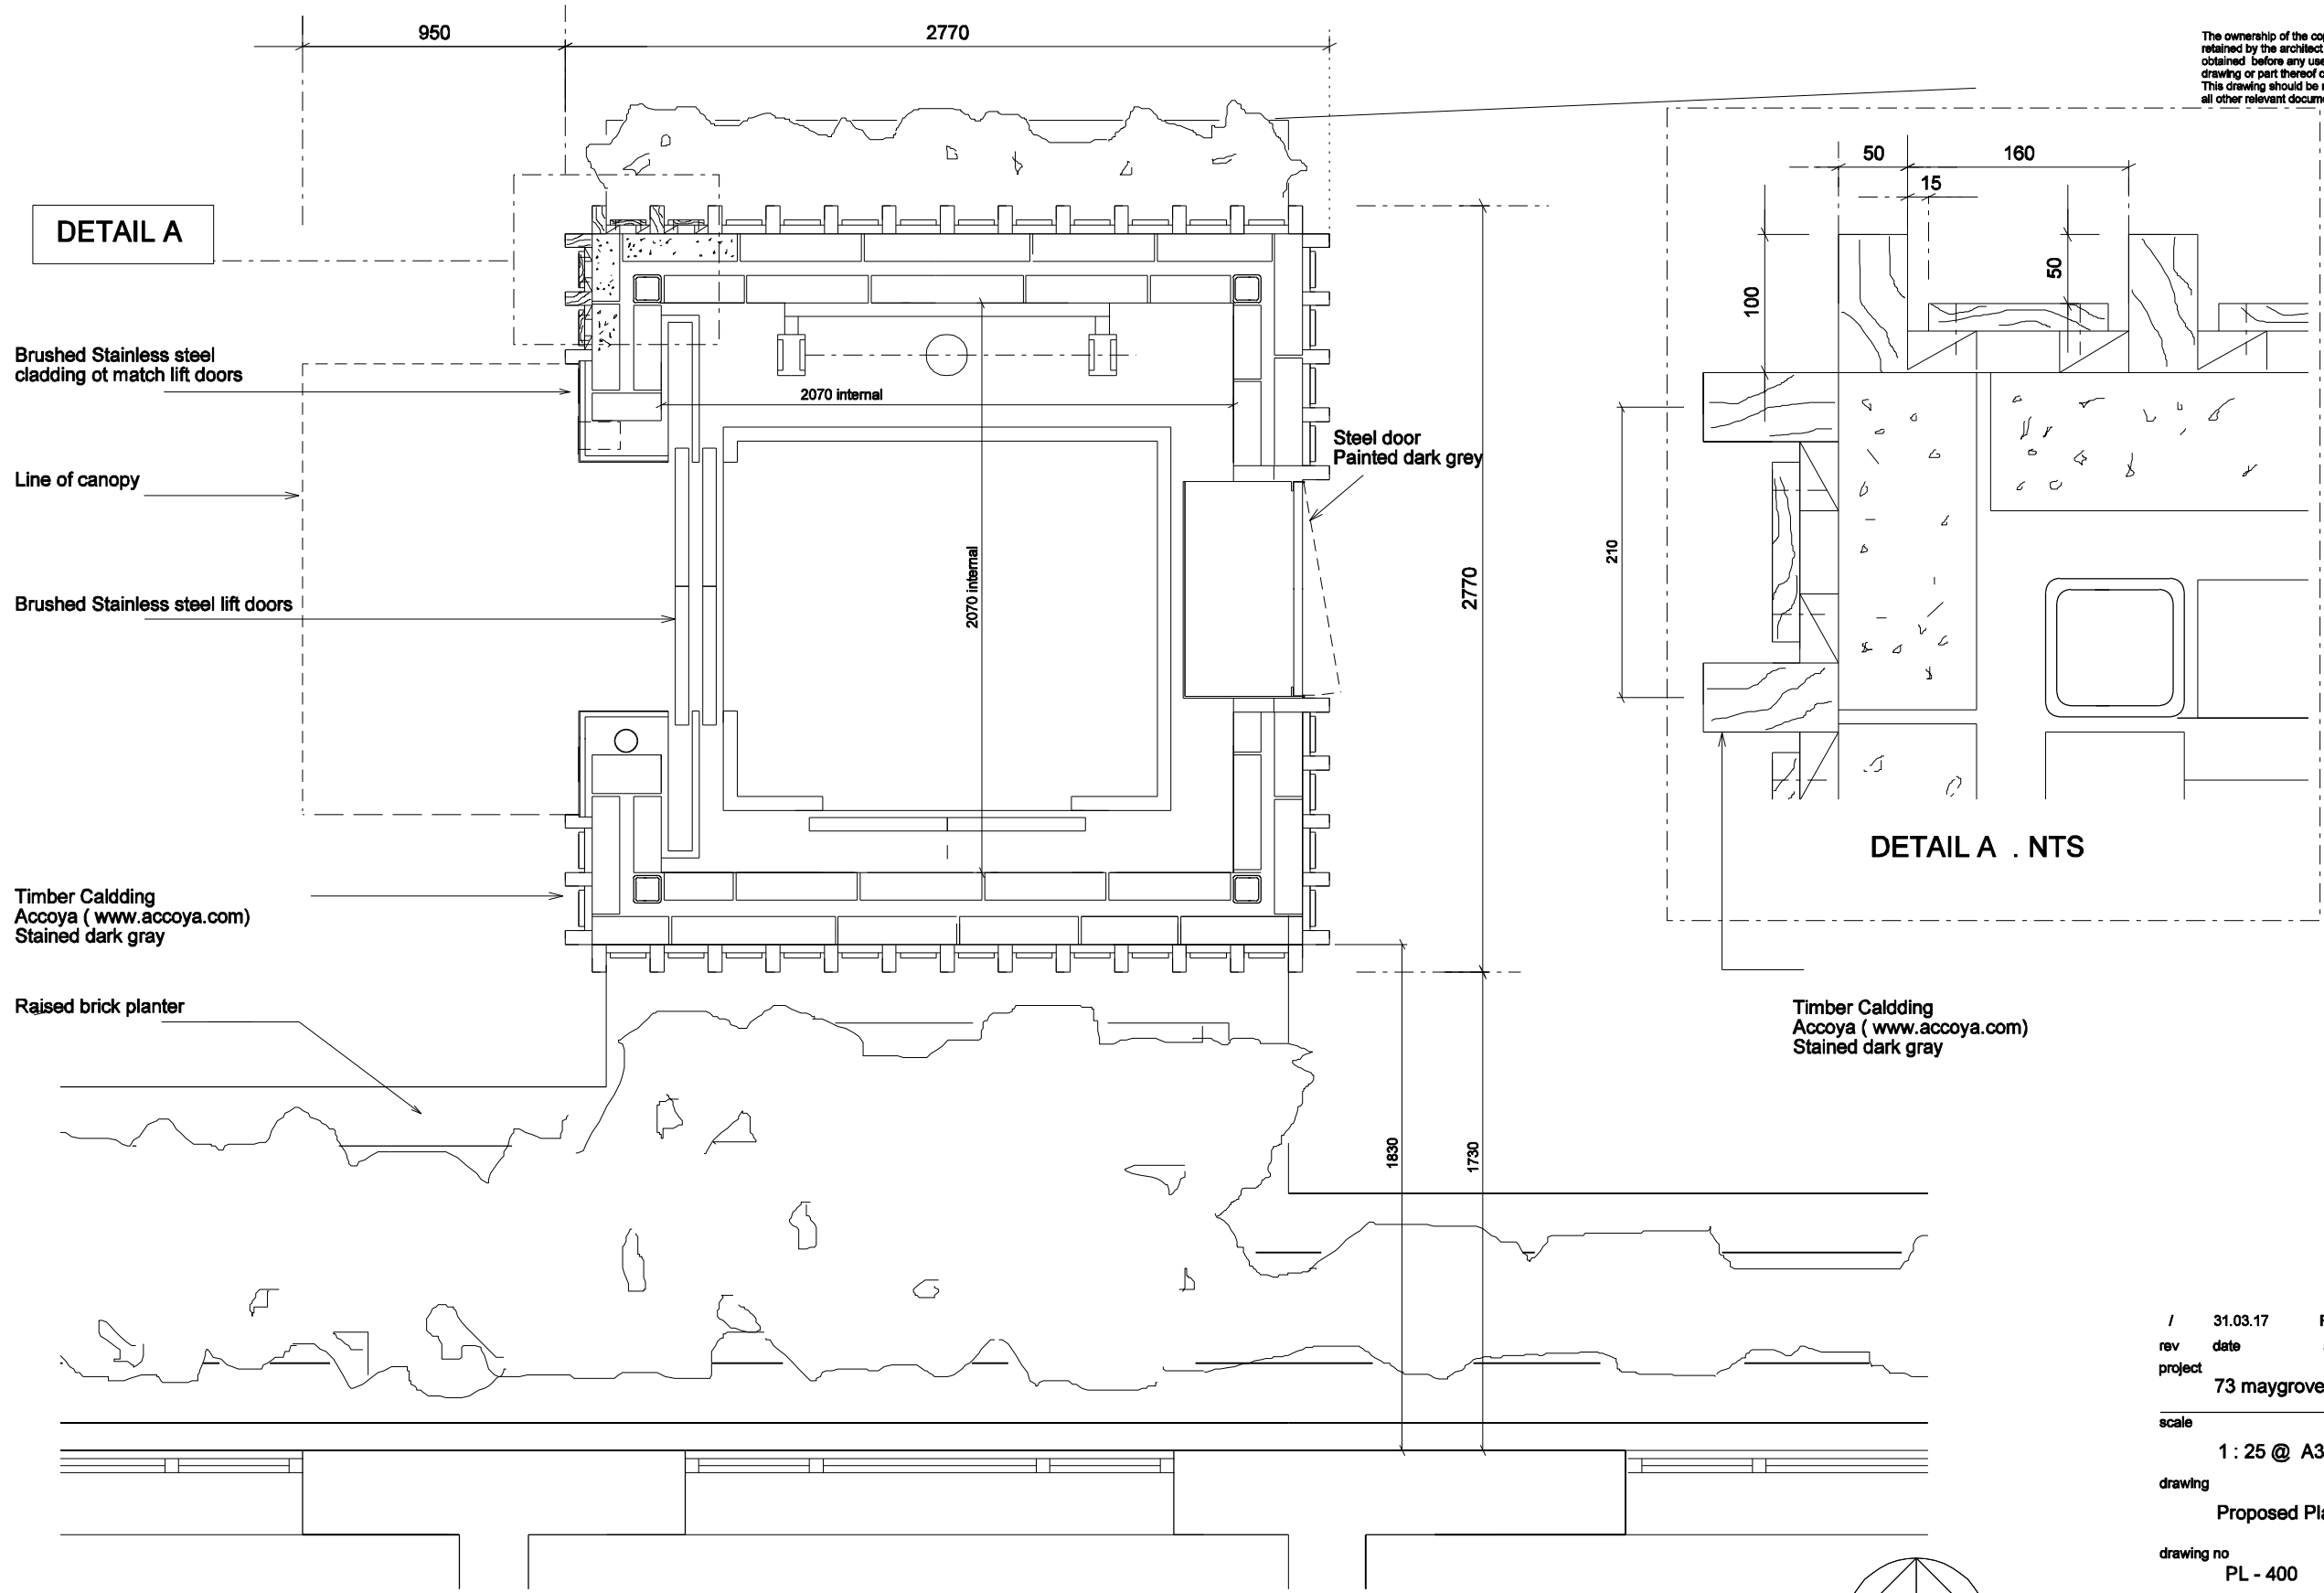

PROPOSED PLAN - GROUND FLOOR

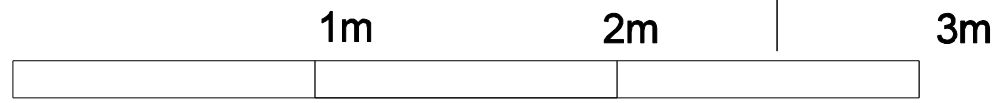

/	31.03.17	For Planning
rev	date	amendment
project	73 maygrove road	
scale	1 : 25 @ A3	
drawing	Proposed Plan - Ground Floor	
drawing no	PL - 400	

Paul+O Architects Ltd
 unit 8, 73 maygrove road
 west hampstead
 london nw6 2eg
 t/f +44 020 7604 3818
 paul_o@onetel.com