


notes

The ownership of the copyright of this drawing is retained by the architect whose consent must be obtained before any use or reproduction of the drawing or part thereof can be made. This drawing should be read in conjunction with all other relevant documentation

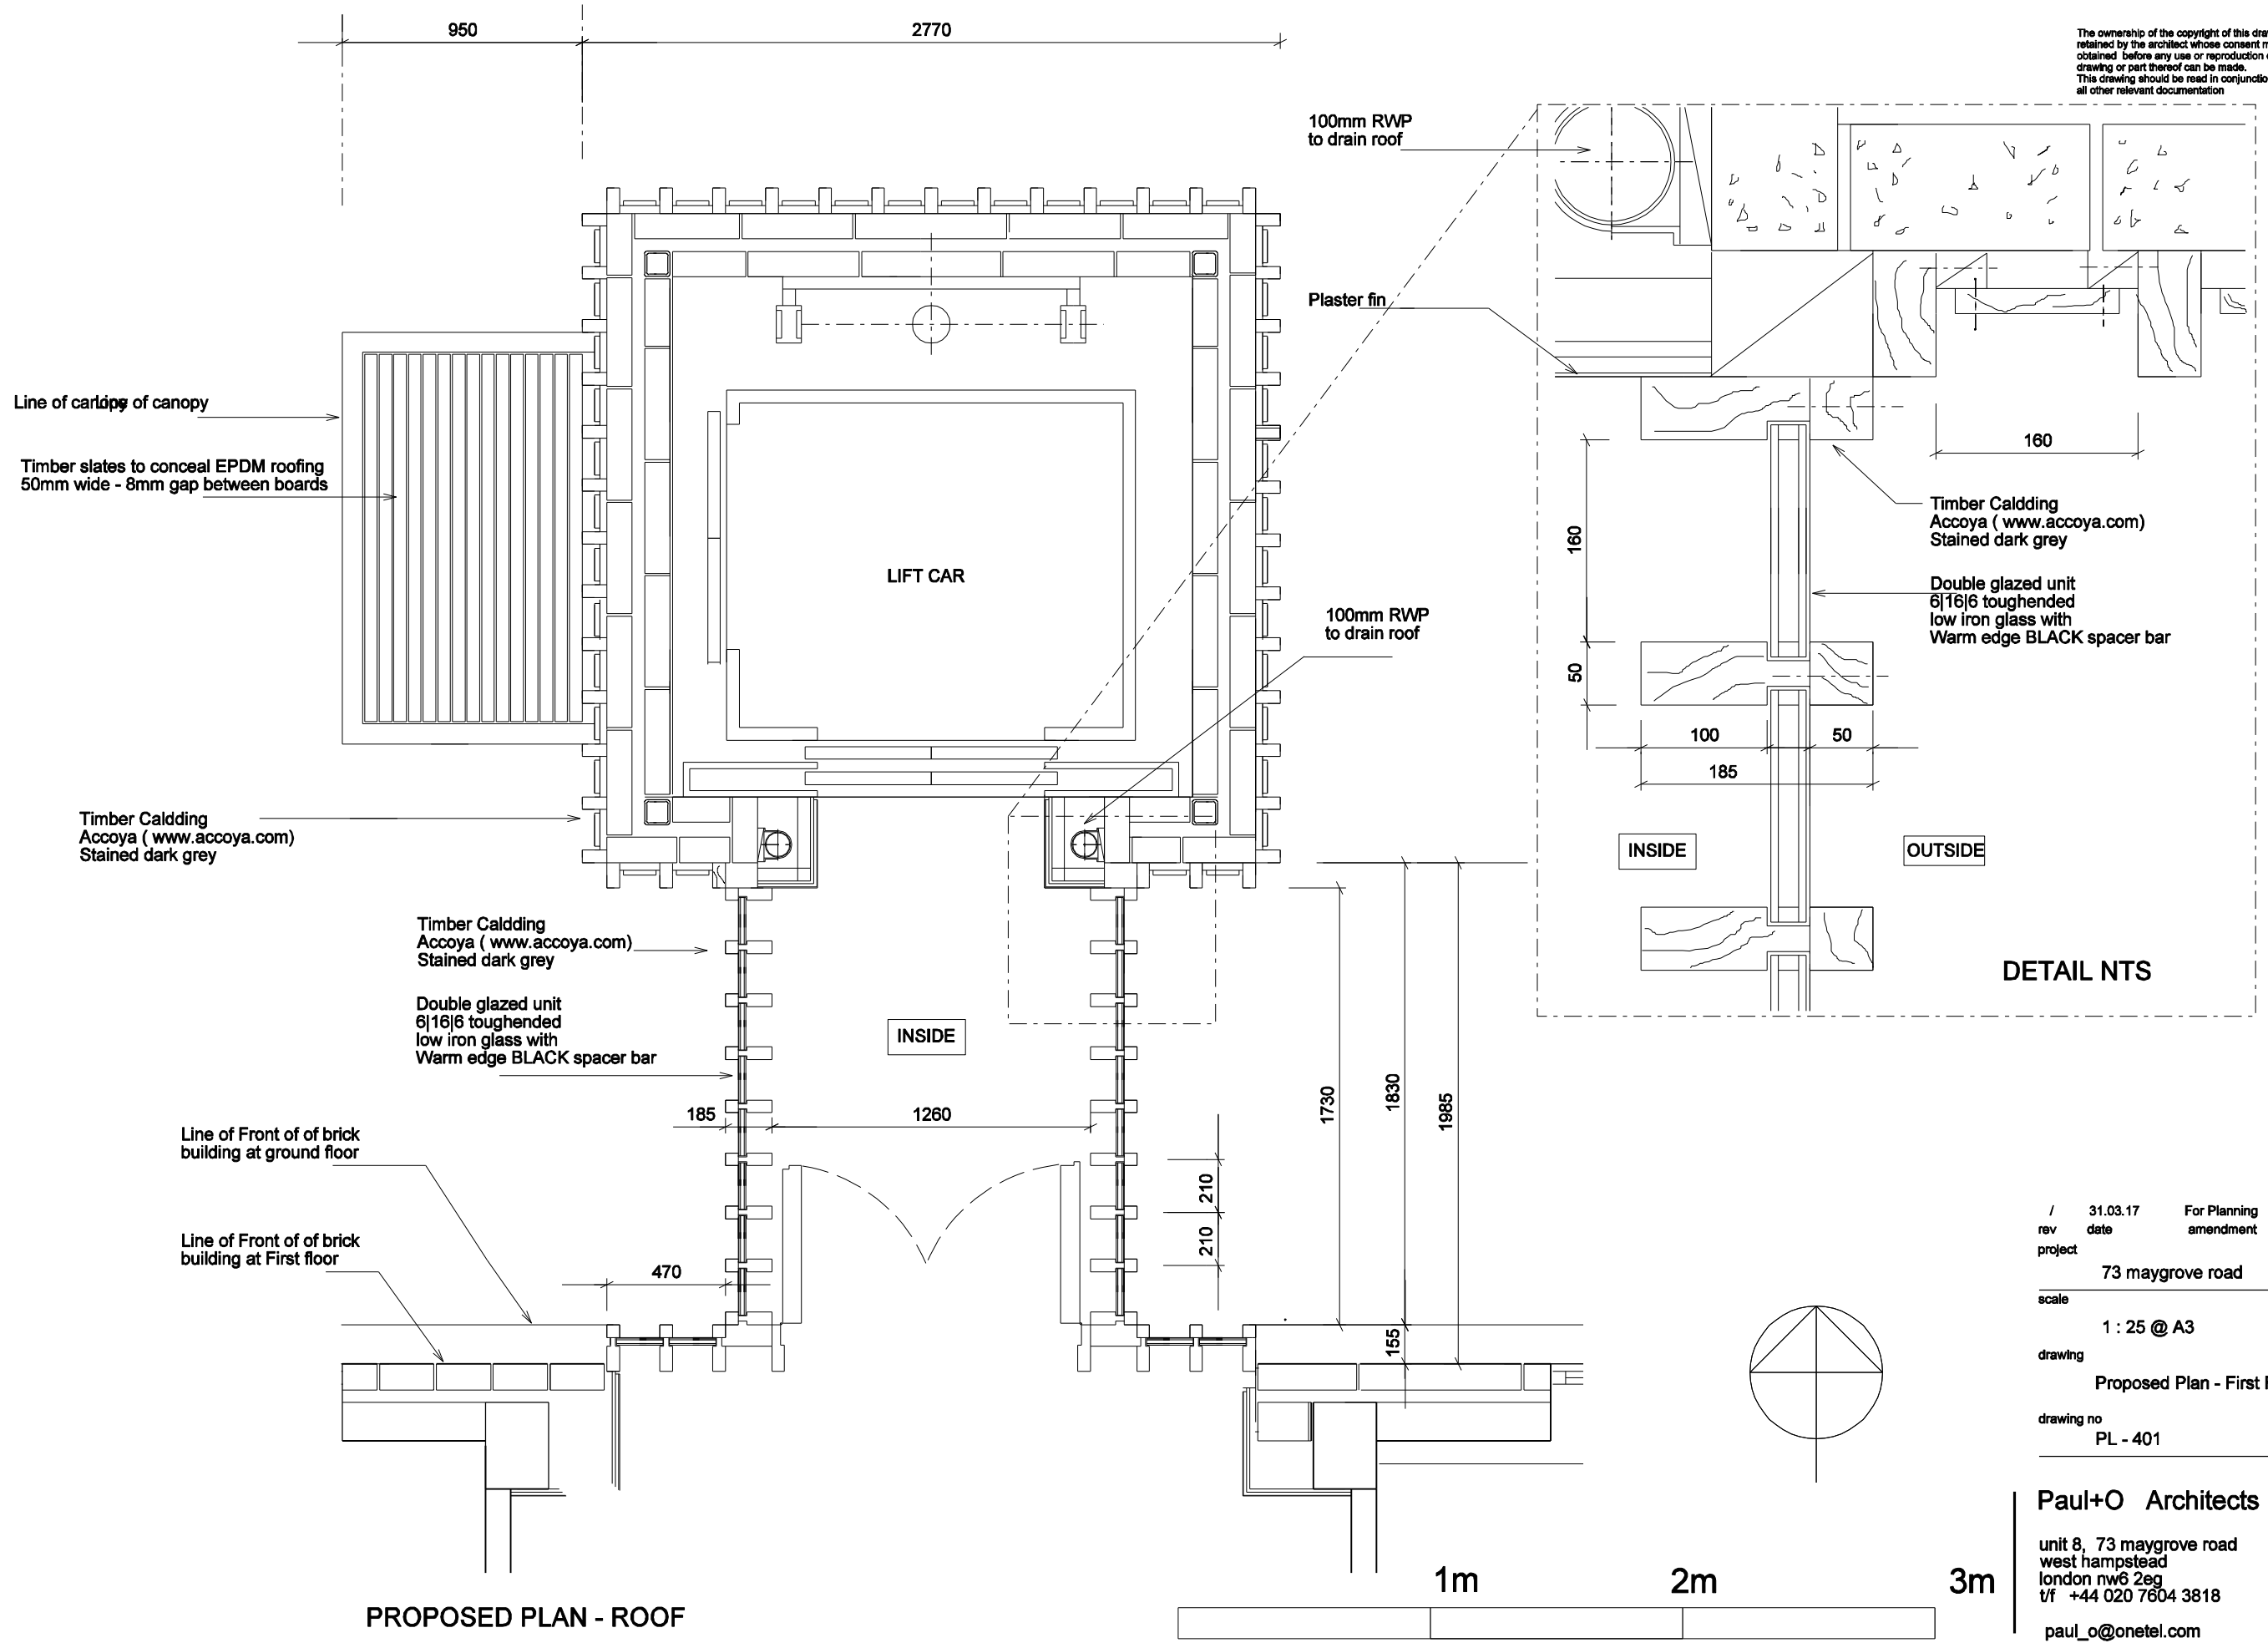

PROPOSED PLAN - ROOF

DETAIL NTS

/ 31.03.17 For Planning
 rev date amendment
 project 73 maygrove road
 scale 1 : 25 @ A3
 drawing Proposed Plan - First Floor
 drawing no PL - 401

Paul+O Architects Ltd
 unit 8, 73 maygrove road
 west hampstead
 london nw6 2eg
 t/f +44 020 7604 3818
 paul_o@onetel.com