


Notes.

© This drawing is the copyright of Richard Tant Associates.

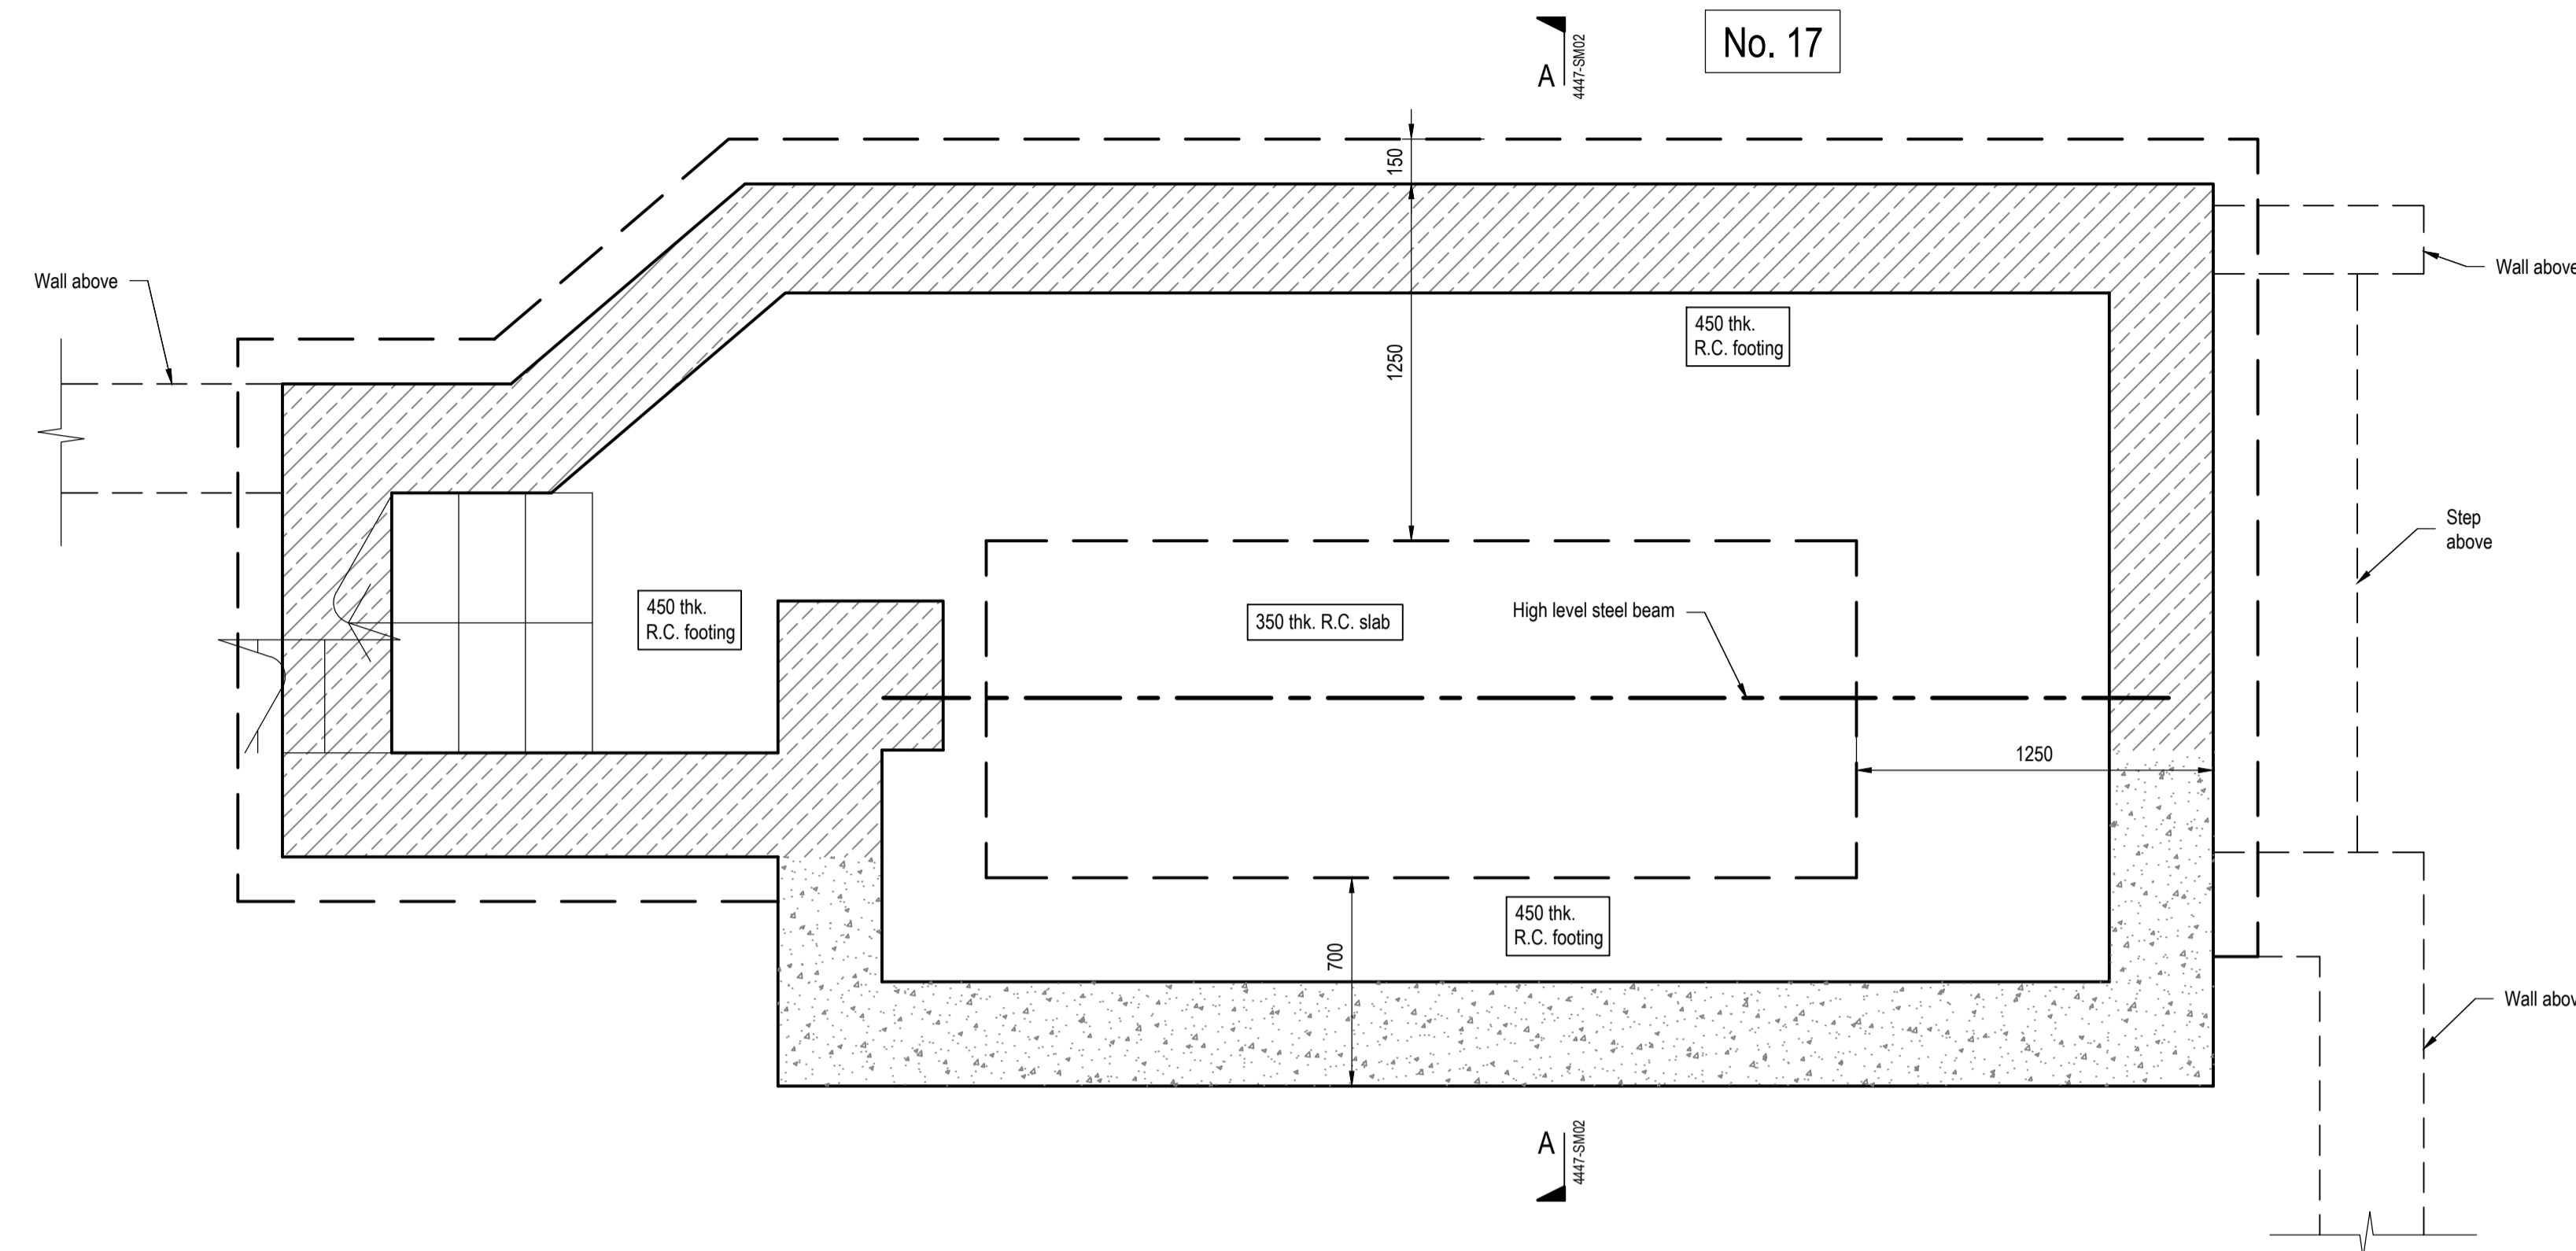

- Legend:
- :R.C. underpinning - min 327 thk. R.C. underpinning to suit wall thickness above.
  - :350 thk. R.C. underpinning & 350wide x 700deep R.C. strip footing above.

Proposed Basement  
Scale 1 : 20

REV.	AMENDMENTS	BY	DATE	CHECKED

PROJECT  
15 Rudall Crescent

TITLE  
Indicative Basement

ARCHITECTS  
Piers Smerin Architects

DRAWING No.	4447-SM01	DATE	28.02.2017
		SCALE	As shown @ A1
		DRAWN	AR
		CHECKED	RT
		REVIEWED	-

Suggested structural proposal to be confirmed after full structural inspection. Not suitable for tender or construction.