

JEFFREYS STREET
GROUND FLOOR PLAN

	<div>KEY</div> <div>Existing Walls</div> <div>Proposed Walls</div> <div>Pr Concrete Wall</div> <div>Pr Block Wall</div> <div>Pr Brick Wall</div> <div>Site Boundary</div> <div>Adjoining Property</div> <div>Walls Removed</div> <div>Ceiling Line Over</div> <div>Cornice Over</div>		<div>GENERAL NOTE</div> <div>Refer to 000's for existing drawings</div> <div>Refer to 100's for proposed plans</div> <div>Refer to 200's for proposed elevations</div> <div>Refer to 300's for proposed sections</div> <div>Refer to 400's for room elevations</div> <div>Refer to 500's for details</div> <div>Refer to 600's for schedules</div>	<div>STATUS</div> <div>PLANNING</div>		<div>DO NOT SCALE FROM THIS DRAWING</div>	<div>Project</div> <div>Stage</div> <div>Date</div> <div>Project No.</div> <div>Drawn By</div> <div>Title</div> <div>Scale</div> <div>Drawing No. / Rev</div> <div>JEFFREYS STREET</div> <div>PLANNING</div> <div>APRIL 2017</div> <div>-</div> <div>VT</div> <div>SITE PLAN</div> <div>1:100</div> <div>001</div> <div>-</div>
--	---	--	--	---------------------------------------	--	---	---




REAR ELEVATION



FRONT ELEVATION

	<div>KEY</div> <div>Existing Walls</div> <div>Proposed Walls</div> <div>Pr Concrete Wall</div> <div>Pr Block Wall</div> <div>Pr Brick Wall</div> <div><div><div></div></div>Site Boundary</div> <div><div></div></div> Adjoining Property
--	---

note: no access to loft
space detail assumed

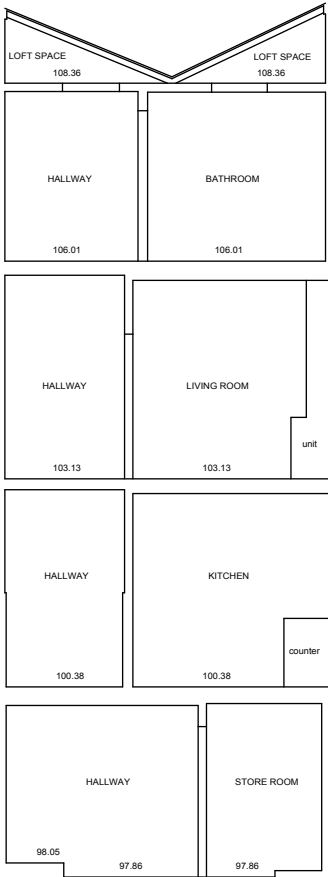

Datum 97.00m

SECTION A-A

note: no access to loft
space detail assumed



note: no access to loft
space detail assumed




Datum 97.00m

SECTION B-B

Existing window opening
re-widened to revert to
original configuration

	<div><div>KEY</div><div>Existing Walls</div><div>Proposed Walls</div><div>Pr Concrete Wall</div><div>Pr Block Wall</div><div>Pr Brick Wall</div></div> <div><div><div></div><div></div><div></div><div></div><div></div></div><div><div>Site Boundary</div><div>Adjoining Property</div><div>Walls Removed</div><div>Ceiling Line Over</div><div>Cornice Over</div></div><div><div></div><div></div><div></div><div></div><div></div></div></div>	<div><div>GENERAL NOTE</div><div>Refer to 000's for existing drawings</div><div>Refer to 100's for proposed plans</div><div>Refer to 200's for proposed elevations</div><div>Refer to 300's for proposed sections</div><div>Refer to 400's for room elevations</div><div>Refer to 500's for details</div><div>Refer to 600's for schedules</div></div>	<div><div>STATUS</div><div>PLANNING</div></div>		<div><div>DO NOT SCALE FROM THIS DRAWING</div></div>	<div><div>Project</div><div>Stage</div><div>Date</div><div>Project No.</div><div>Drawn By</div><div>Title</div><div>Scale</div><div>Drawing No. / Rev</div></div> <div><div>JEFFREYS STREET</div><div>PLANNING</div><div>APRIL 2017</div><div>-</div><div>VT</div><div>EXISTING SECTIONS</div><div>1:100</div><div>020</div><div>-</div></div>
--	---	--	---	--	--	--

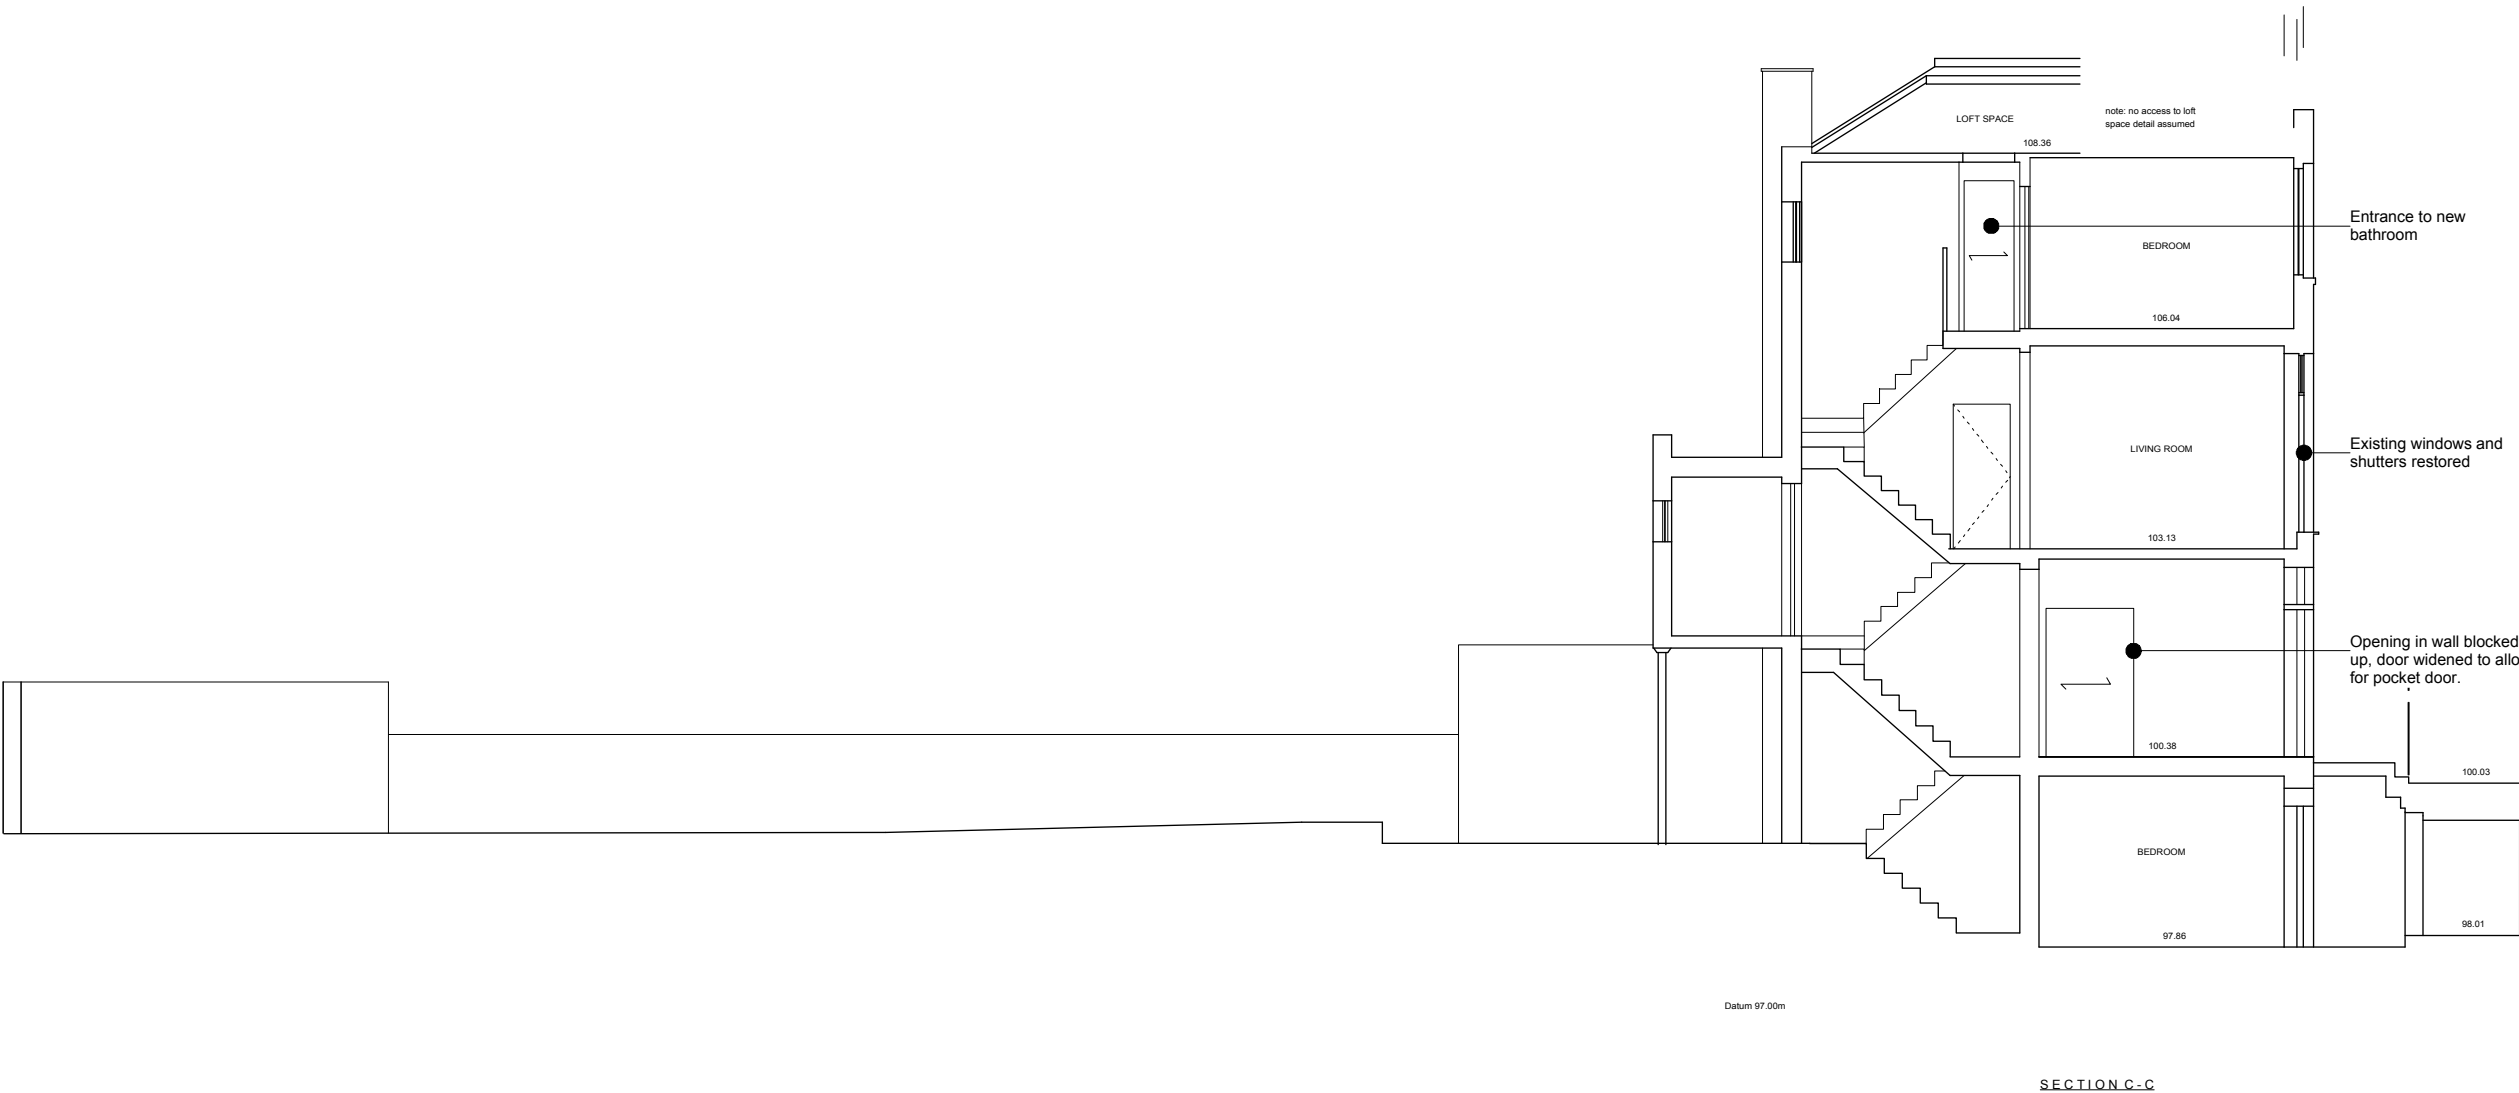

	<div><div><div>KEY</div><div><div>Existing Walls</div><div>Proposed Walls</div><div>Pr Concrete Wall</div><div>Pr Block Wall</div><div>Pr Brick Wall</div></div><div><div><div><div></div></div><div><div></div></div><div><div><div>A</div></div><div><div>B</div></div><div><div>C</div></div></div><div><div>Site Boundary</div><div>Adjoining Property</div><div>Walls Removed</div><div>Ceiling Line Over</div><div>Cornice Over</div></div><div><div><div></div></div><div><div></div></div><div><div></div></div><div><div></div></div><div><div></div></div></div></div></div></div></div>	<div><div>GENERAL NOTE</div><div>Refer to 000's for existing drawings Refer to 100's for proposed plans Refer to 200's for proposed elevations Refer to 300's for proposed sections Refer to 400's for room elevations Refer to 500's for details Refer to 600's for schedules</div></div>	<div><div>STATUS</div><div>PLANNING</div></div>	<div><div>DO NOT SCALE FROM THIS DRAWING</div></div>	<div><div><div>Project</div><div>Stage</div><div>Date</div><div>Project No.</div><div>Drawn By</div><div>Title</div><div>Scale</div><div>Drawing No. / Rev</div></div><div><div>JEFFREYS STREET</div><div>PLANNING</div><div>APRIL 2017</div><div>-</div><div>VT</div><div>EXISTING SECTIONS</div><div>1:100</div><div>021</div></div></div>
--	--	--	---	--	--