






REAR ELEVATION




Window opening enlarged

FRONT ELEVATION

	<b>KEY</b> Existing Walls Proposed Walls Pr Concrete Wall Pr Block Wall Pr Brick Wall	<div><div></div>Site Boundary</div> <div><div></div>Adjoining Property</div> <div><div></div>Walls Removed</div> <div><div></div>Ceiling Line Over</div> <div><div></div>Cornice Over</div>	<b>GENERAL NOTE</b> Refer to 000's for existing drawings Refer to 100's for proposed plans Refer to 200's for proposed elevations Refer to 300's for proposed sections Refer to 400's for room elevations Refer to 500's for details Refer to 600's for schedules	<b>STATUS</b>  <b>PLANNING</b>		<b>DO NOT SCALE FROM THIS DRAWING</b>	Project Stage Date Project No. Drawn By Title Scale	
							JEFFREYS STREET PLANNING APRIL 2017 - VT INTERVENTION ELEVATIONS 1:100 Drawing No. / Rev	

 


SECTION A-A

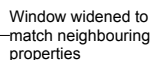

SECTION B-B

	<div><div>KEY</div><div><div><div><div></div><div>Site Boundary</div></div><div><div></div><div>Adjoining Property</div></div><div><div><div></div><div>Walls Removed</div></div><div><div><div></div><div>Ceiling Line Over</div></div><div><div><div></div><div>Cornice Over</div></div></div></div><div><div><div></div><div>Existing Walls</div></div><div><div></div><div>Proposed Walls</div></div><div><div></div><div>Pr Concrete Wall</div></div><div><div></div><div>Pr Block Wall</div></div><div><div></div><div>Pr Brick Wall</div></div></div></div></div></div></div>	<div><div>GENERAL NOTE</div><div>Refer to 000's for existing drawings Refer to 100's for proposed plans Refer to 200's for proposed elevations Refer to 300's for proposed sections Refer to 400's for room elevations Refer to 500's for details Refer to 600's for schedules</div></div>	<div><div>STATUS</div><div>PLANNING</div></div>		<div><div>DO NOT SCALE FROM THIS DRAWING</div></div>	<div><div><div>Project</div><div>Stage</div><div>Date</div><div>Project No.</div><div>Drawn By</div><div>Title</div><div>Scale</div><div>Drawing No. / Rev</div></div><div><div>JEFFREYS STREET</div><div>PLANNING</div><div>APRIL 2017</div><div>-</div><div>VT</div><div>INTERVENTION SECTIONS</div><div>1:100</div><div>132</div></div></div>
--	--	--	---	--	--	--

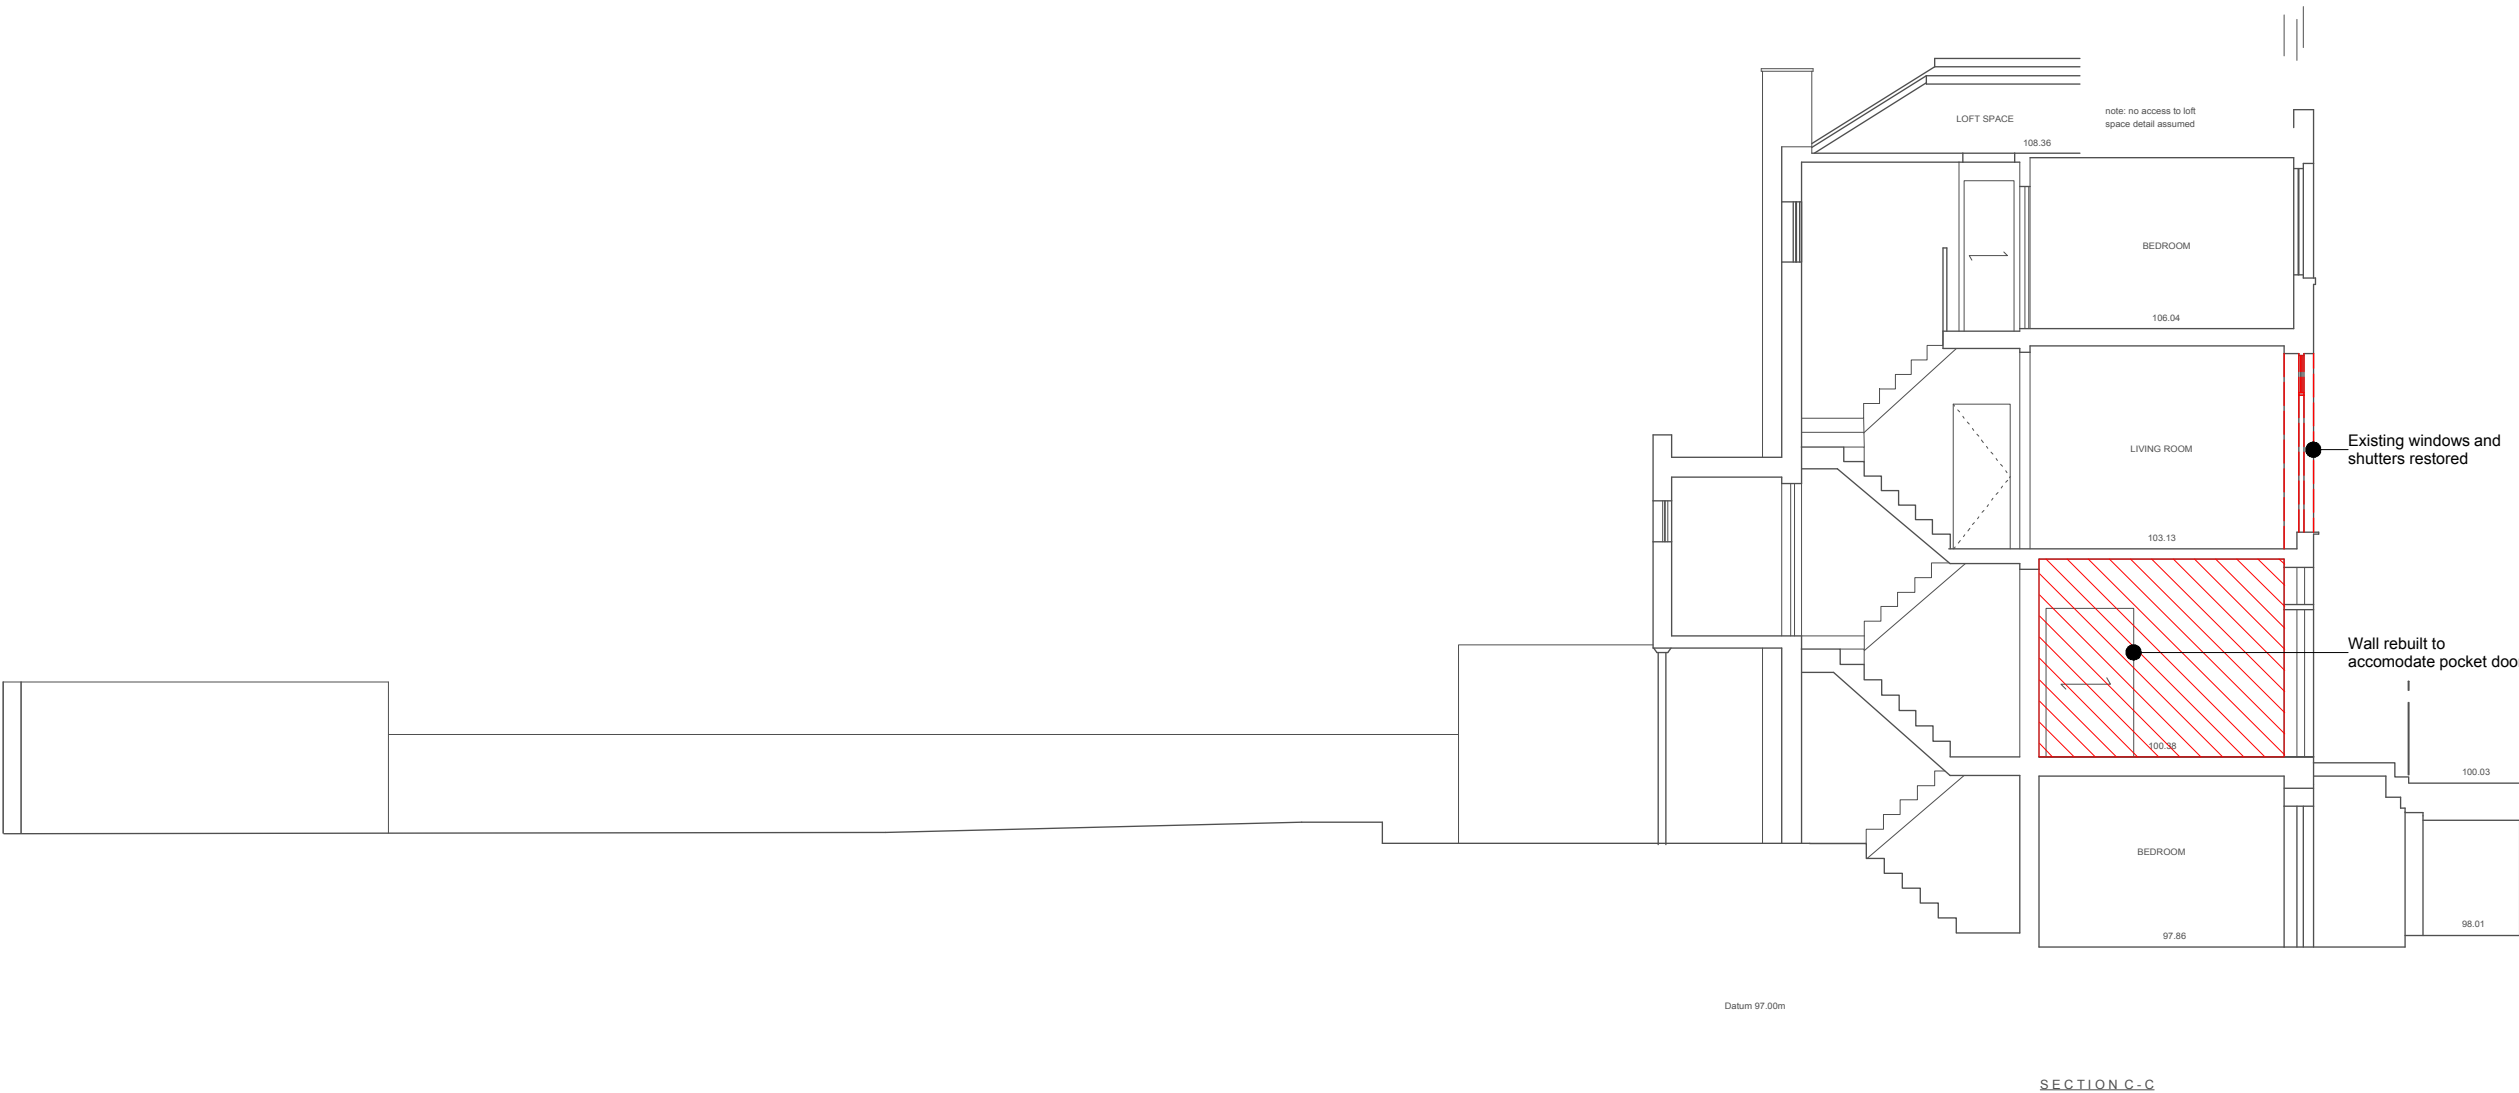

	<div><div><div>KEY</div><div><div>Existing Walls</div><div>Proposed Walls</div><div>Pr Concrete Wall</div><div>Pr Block Wall</div><div>Pr Brick Wall</div></div><div><div><div><div></div></div><div><div></div></div><div><div><div>A</div></div></div><div><div><div>B</div></div><div><div>C</div></div></div></div><div><div>Site Boundary</div><div>Adjoining Property</div><div>Walls Removed</div><div>Ceiling Line Over</div><div>Cornice Over</div></div><div><div><div></div></div><div><div></div></div><div><div></div></div><div><div></div></div><div><div></div></div></div></div></div></div>	<div><div>GENERAL NOTE</div><div>Refer to 000's for existing drawings Refer to 100's for proposed plans Refer to 200's for proposed elevations Refer to 300's for proposed sections Refer to 400's for room elevations Refer to 500's for details Refer to 600's for schedules</div></div>	<div><div>STATUS</div><div>PLANNING</div></div>	<div><div>DO NOT SCALE FROM THIS DRAWING</div></div>	<div><div><div>Project</div><div>Stage</div><div>Date</div><div>Project No.</div><div>Drawn By</div><div>Title</div><div>Scale</div></div><div><div>JEFFREYS STREET</div><div>PLANNING</div><div>APRIL 2017</div><div>-</div><div>VT</div><div>INTERVENTION SECTIONS</div><div>1:100</div></div></div> <div><div>Drawing No. / Rev</div><div>133</div><div>-</div></div>
--	---	--	---	--	--