


Notes:

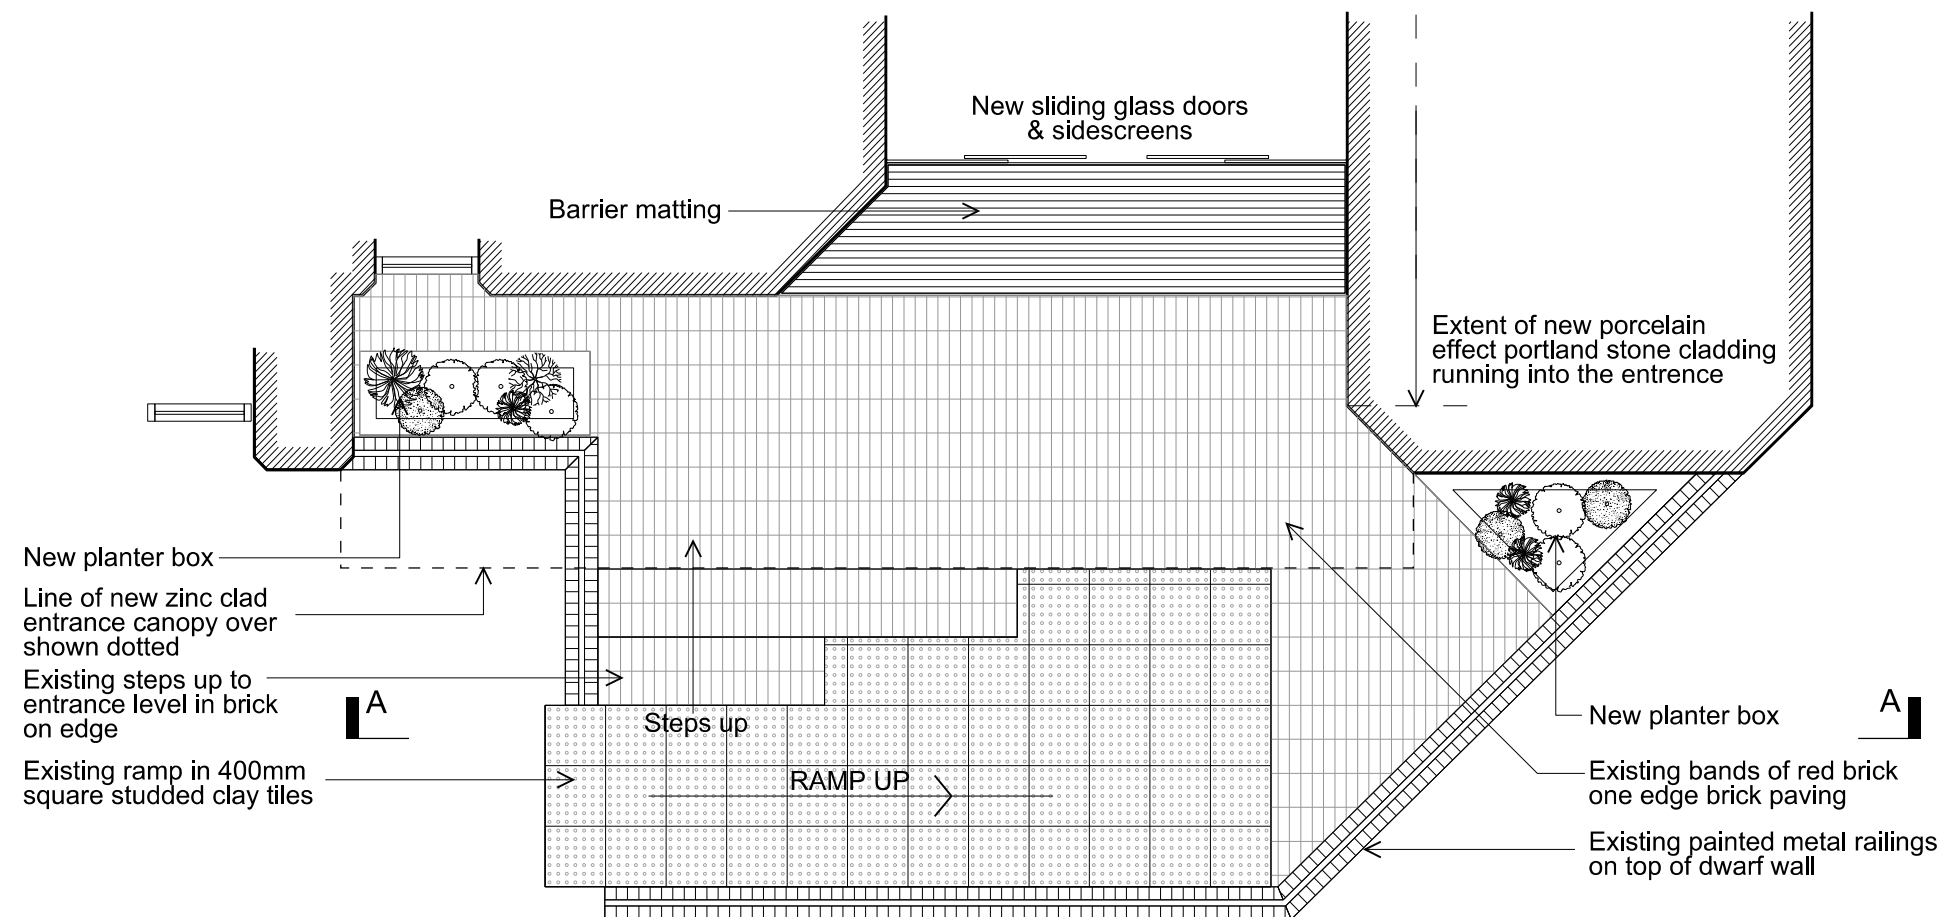

Proposed Plan



Revisions:

A: ( 21.03.17) Redrawn in CAD

Project:

Proposed Refurbishment of the  
Entrance to Cresta House  
133 Finchley Road,  
London NW3 6ET

Title: Proposed Design of  
the Entrance

Scale: 1:50 @ A3

Date: Jan 2016

**Oakley Hough.**

The Barn, Stebbing Farm  
Fishers Green, Stevenage,  
Hertfordshire SG1 2JB

Tel: 01438 745288  
Mobile: 07710 549 270  
e-mail: john@oakleyhough.co.uk

Drawing Number.

760/E/02A



Scale 1:50@ A1