



THIS DRAWING IS NOT TO BE SCALED.  
THE GENERAL CONTRACTOR IS TO CHECK ALL DIMENSIONS.  
NOTIFY RDD PLC OF ANY DISCREPANCIES OR OMISSIONS.  
THIS DESIGN IS COPYRIGHT AND MUST NOT  
REPRODUCED WITHOUT WRITTEN CONSENT OF RDD

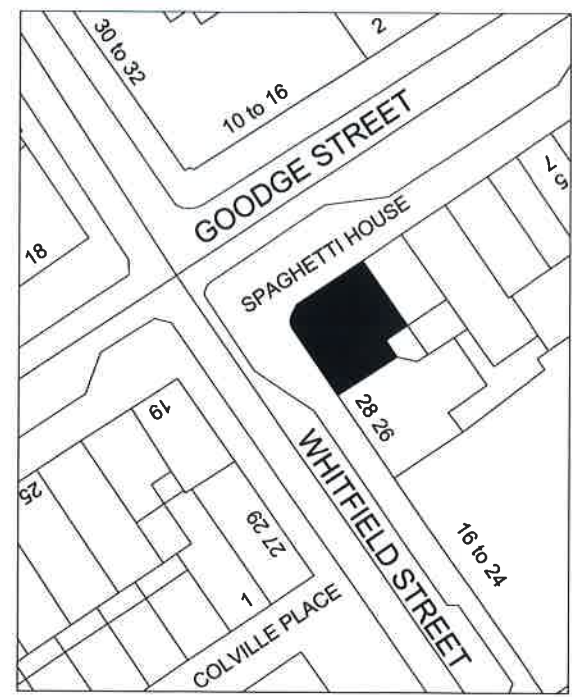

02 LOCATION PLAN  
SPAGHETTI HOUSE  
scale 1:500

WHITFIELD STREET

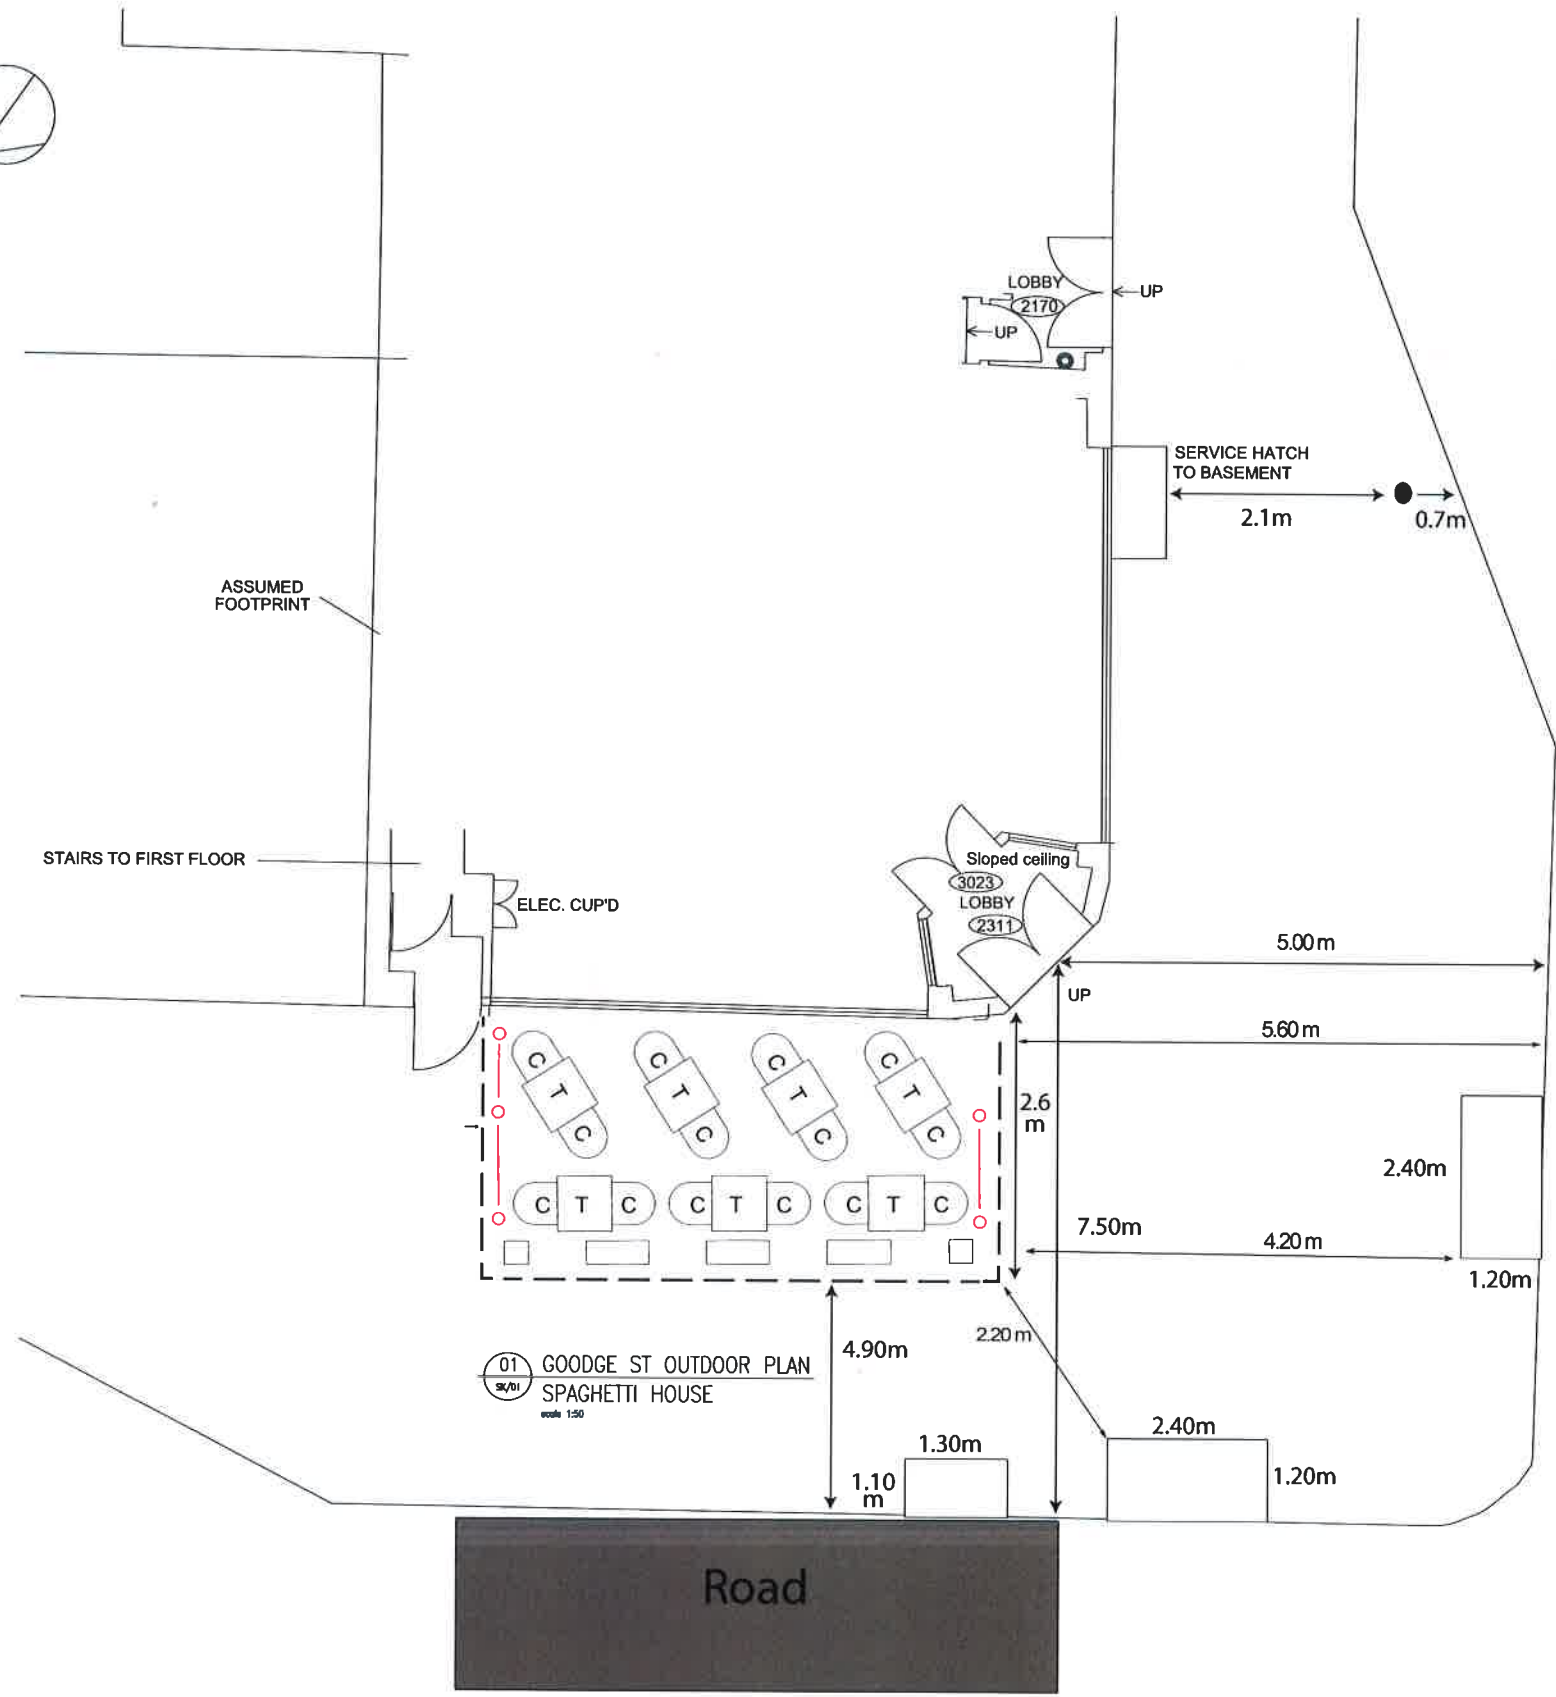

01 GOODGE ST OUTDOOR PLAN  
SPAGHETTI HOUSE  
scale 1:50

- — ○ Caffè Barrier
- Planter dimension:  
0.30m x 0.30m; 0.80m x 0.30m
- T Table dimensions:  
0.70m x 0.70m
- C Chair dimensions:  
0.50m x 0.50m

CLIENT  
SPAGHETTI HOUSE  
PROJECT  
SPAGHETTI HOUSE  
GOODGE STREET  
TITLE  
OUTDOOR SEATING PLAN