




WI02 - Head Detail (Extensions To Extg Buidling) 1:5

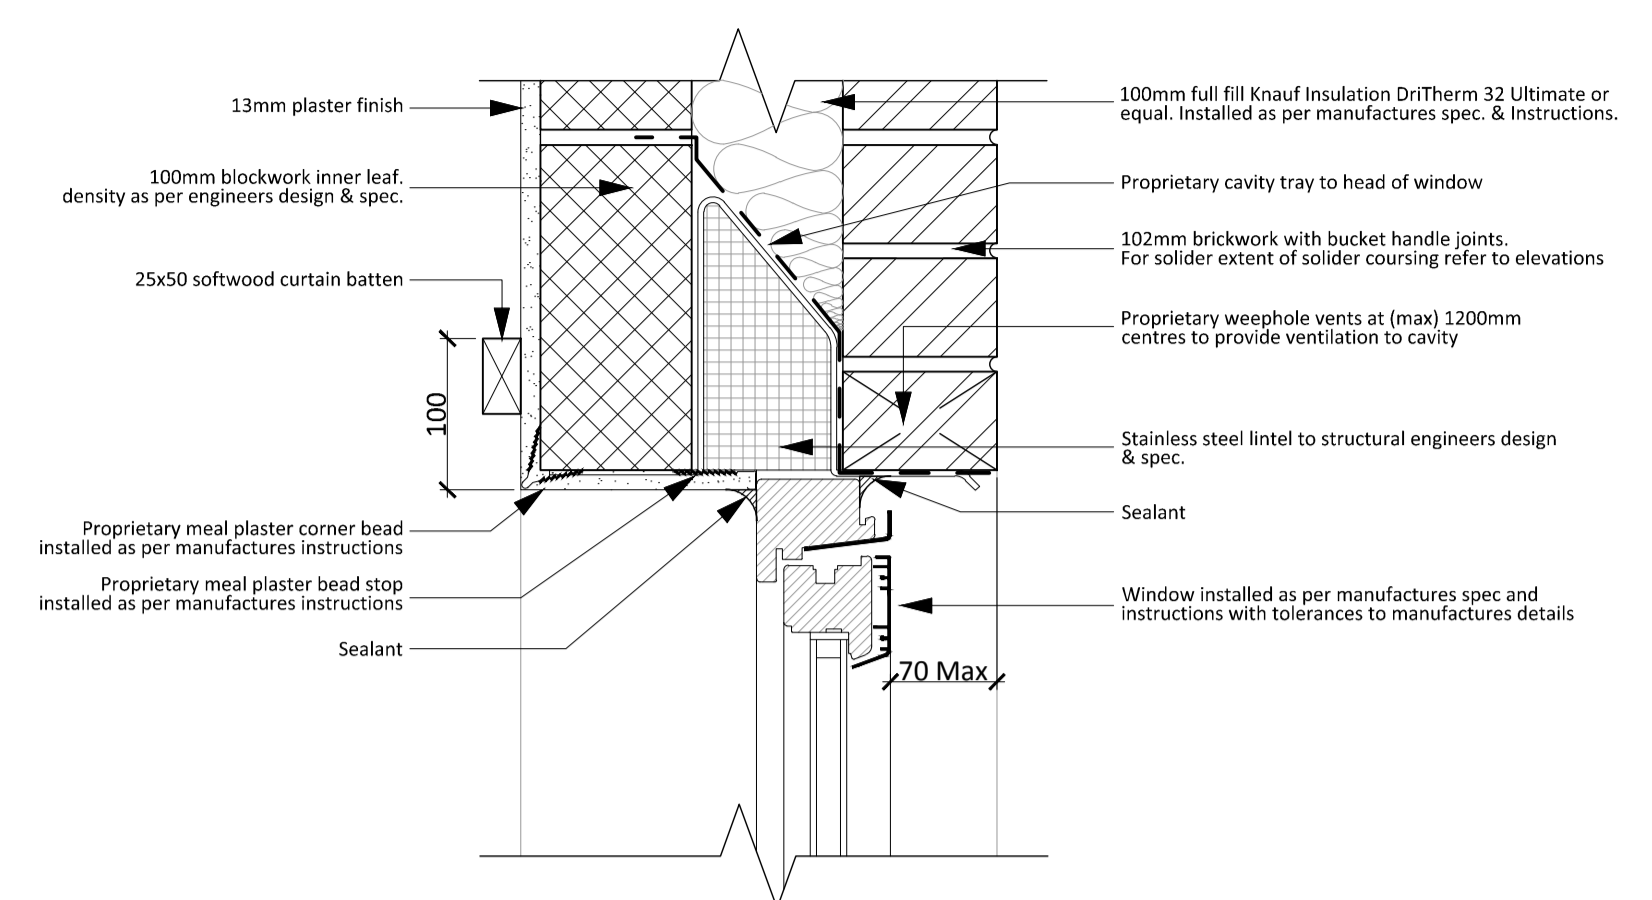


WI05 - Head Detail (Link Buidling) 1:5

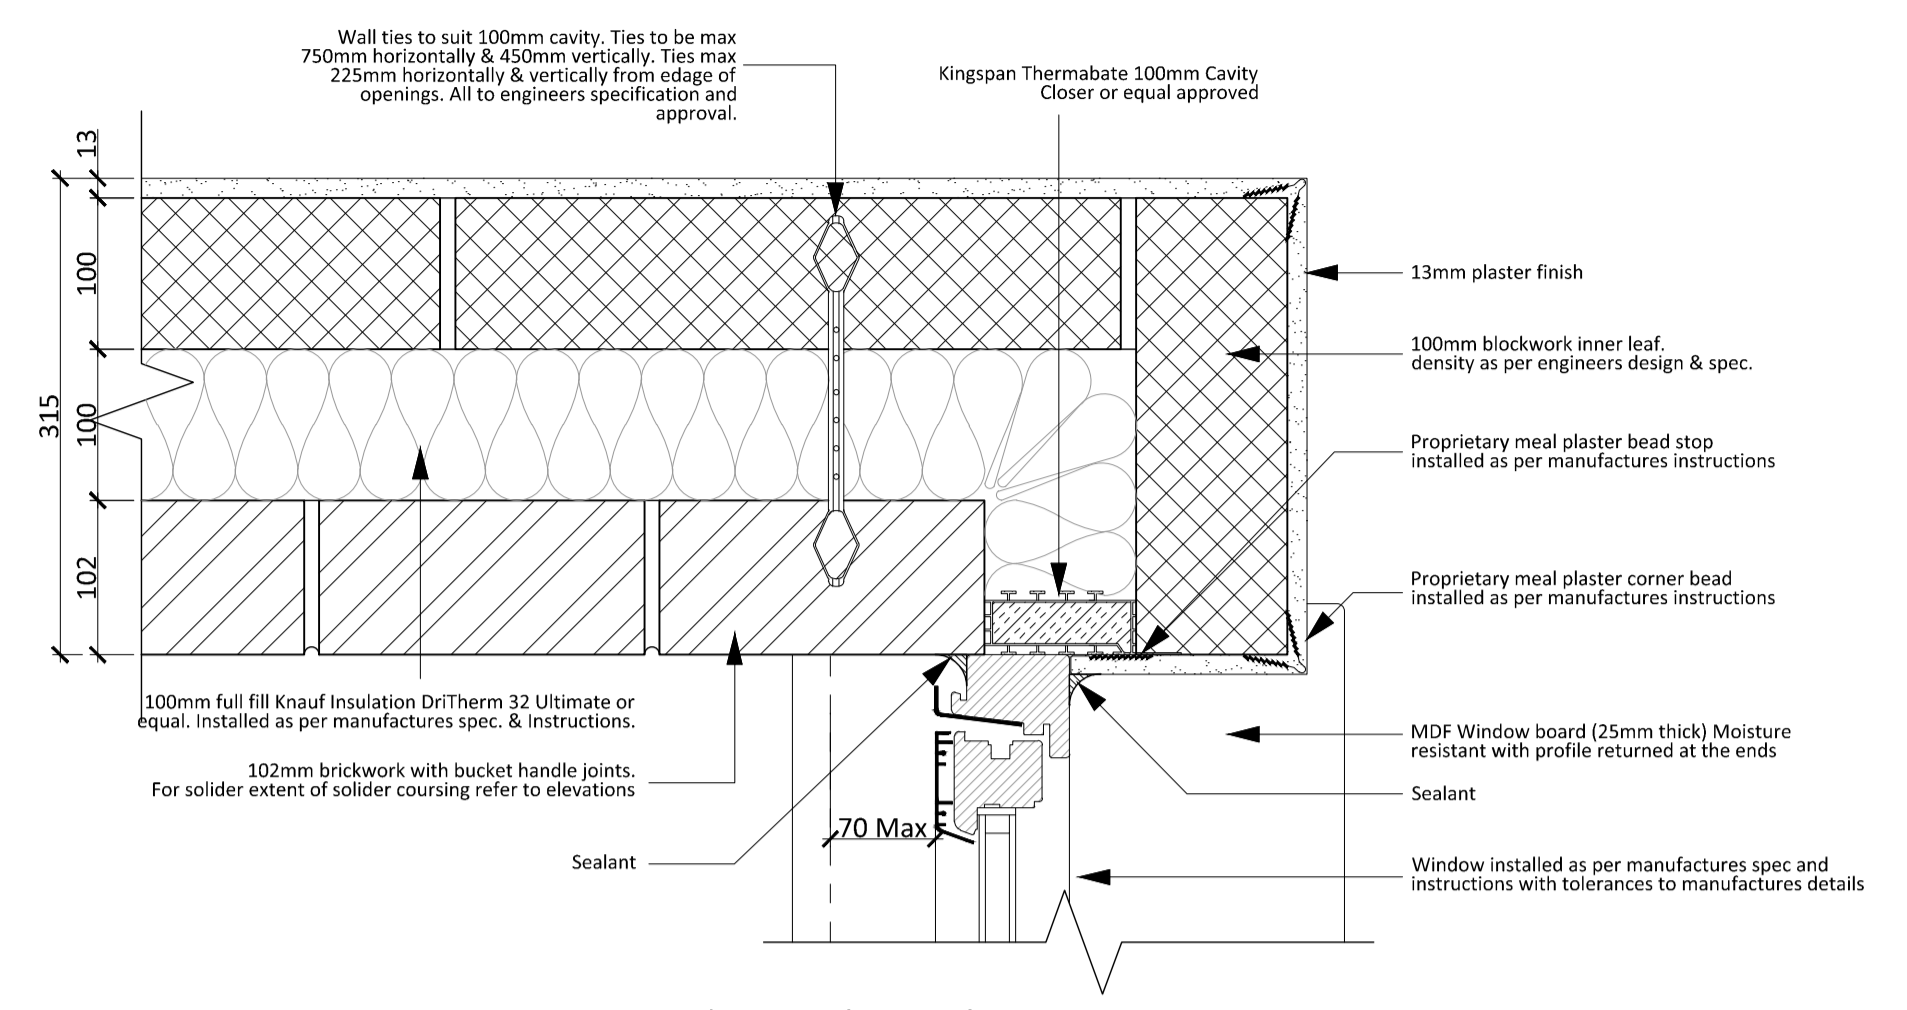


WI06 - Box Window Jamb Detail 1:5

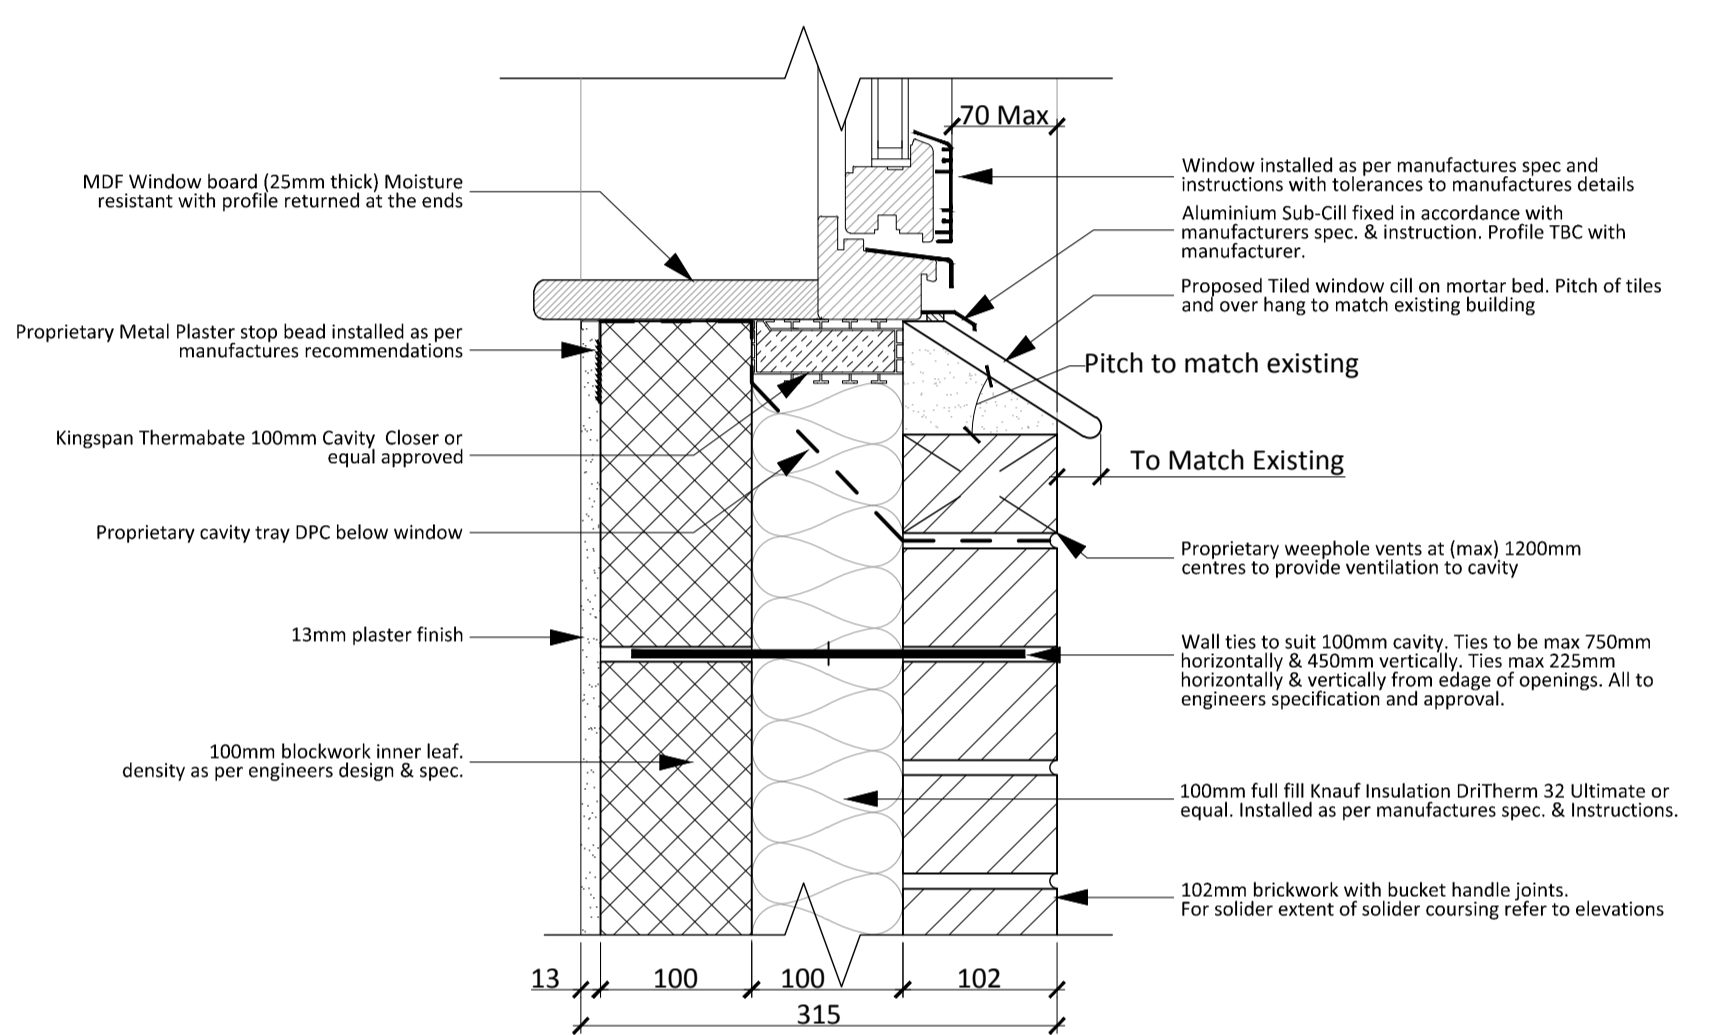

WI01 - Tiled Cill Detail (Extensions To Extg Building) 1:5

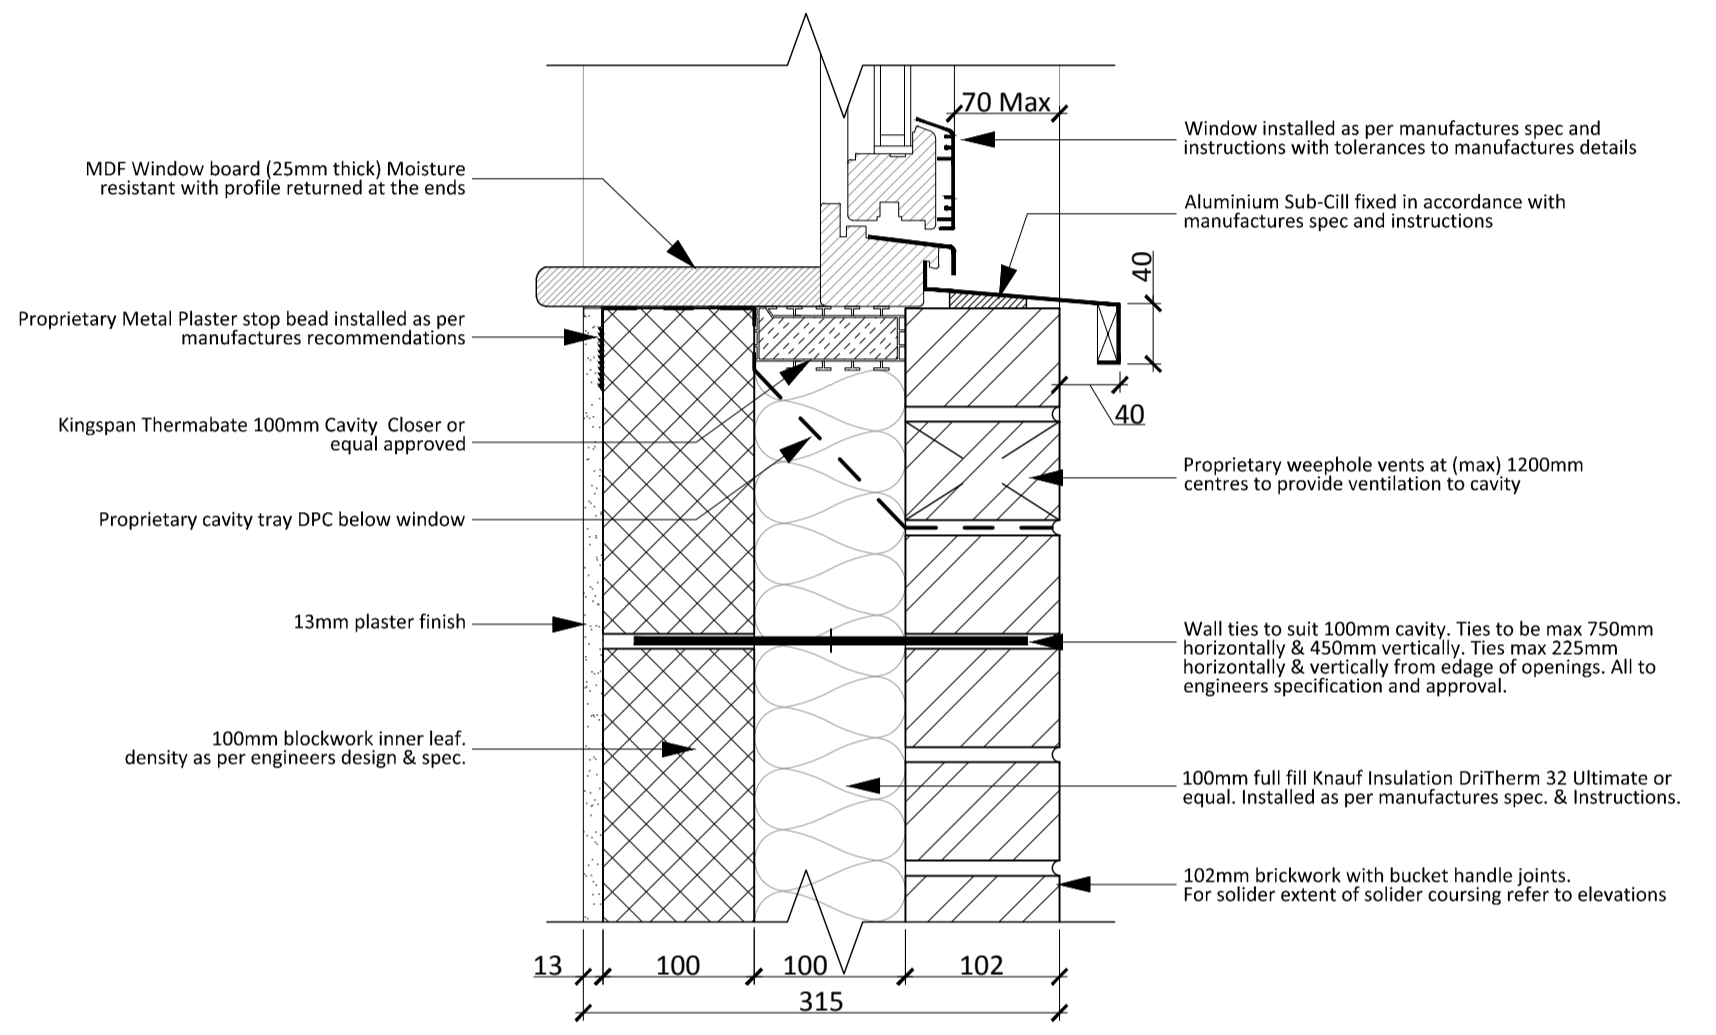

WI04 - Cill Detail (Link Building) 1:5

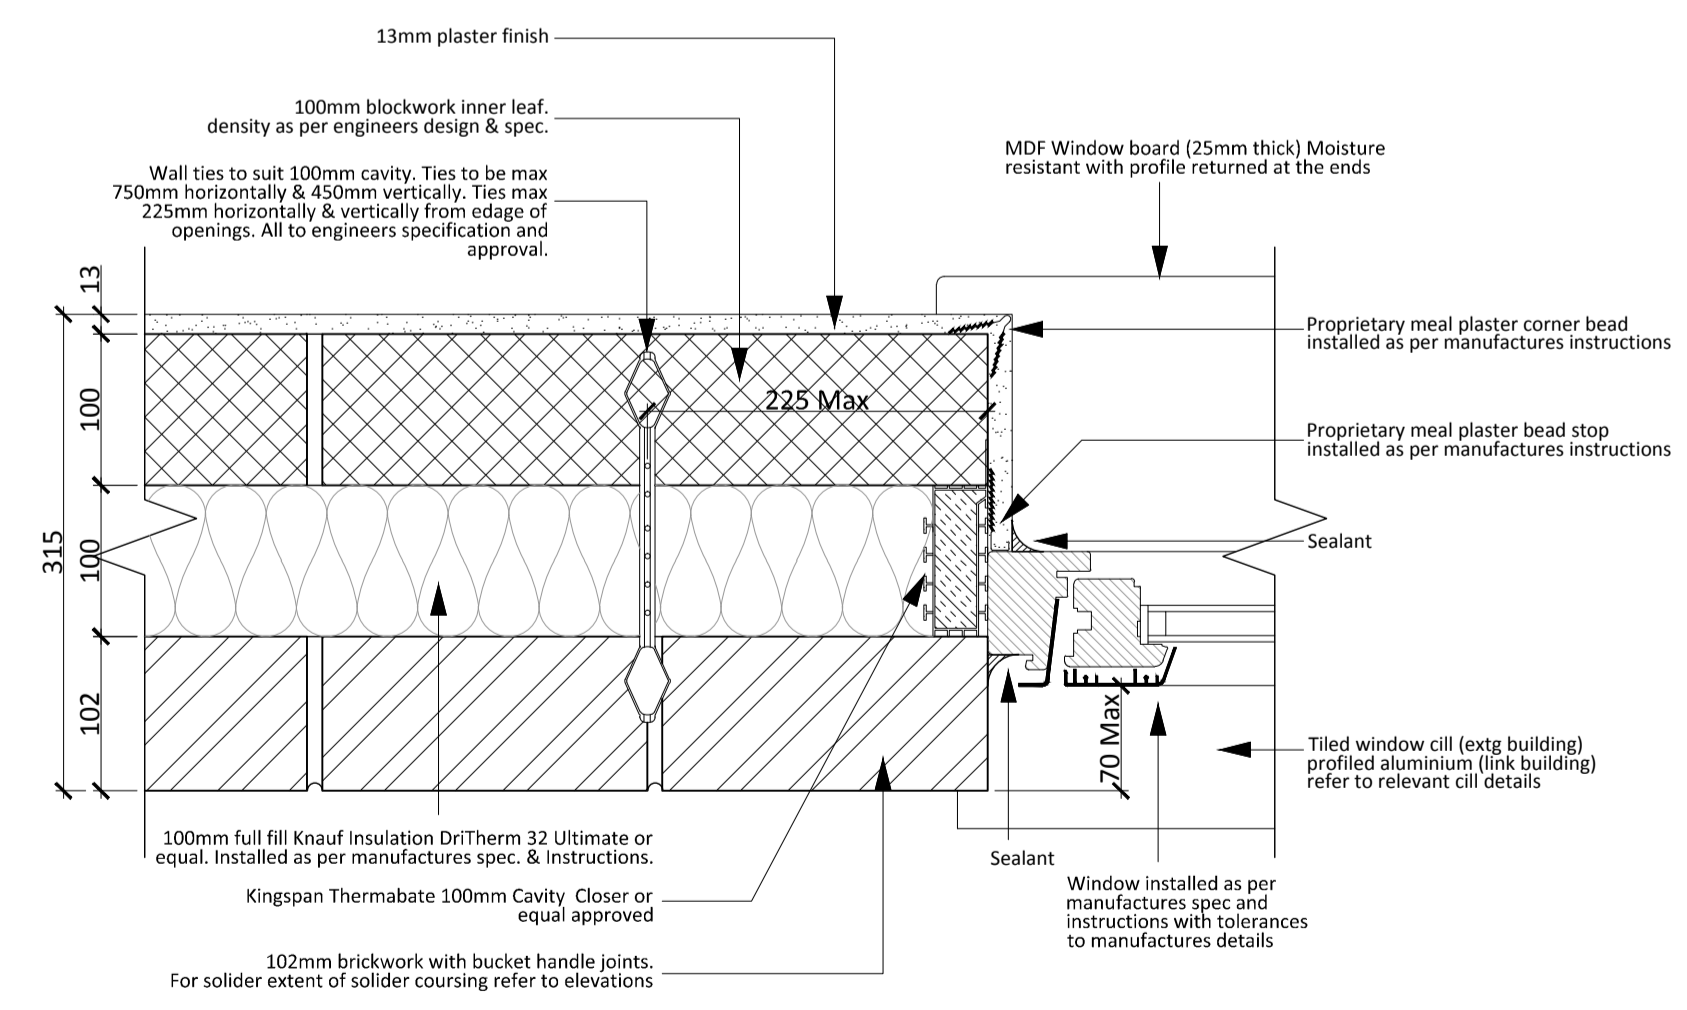

WI03 - Typical Window Jamb Detail 1:5

REV	DESCRIPTION	DATE	INIT	CHKD



Client
 Rydon
 Project
 Ashton Court, Camden Park Road, Camden
 Title
 Window Details (Sheet 1)
 Scale
 1:5@A1
 Date
 07.12.16
 Drawn By
 PMC
 Checked By
 CIA
 Project No:
 K160423
 Drawing No:
 A (1)515
 Revision
 ~

St Johns House 1A Knoll Rise Orpington Kent BR6 0JX
 01689 888222 orpington@calfordseaden.com
 calfordseaden LLP is a Limited Liability Partnership Registered in England & Wales number OC15838
 ORPINGTON | LONDON | BIRMINGHAM | CAMBRIDGE | SOUTHEND-ON-SEA | WINCHESTER

FOR INFORMATION