


LANDSCAPE
ELEVATION 31
SCALE 1:50




Proposed metal fence Genoa
Aperture 124mm x 132 mm
Flat bar: 25mm x 2mm
Height of panel: 1722mm
width: varies
Precedent image



Western access sections location plan

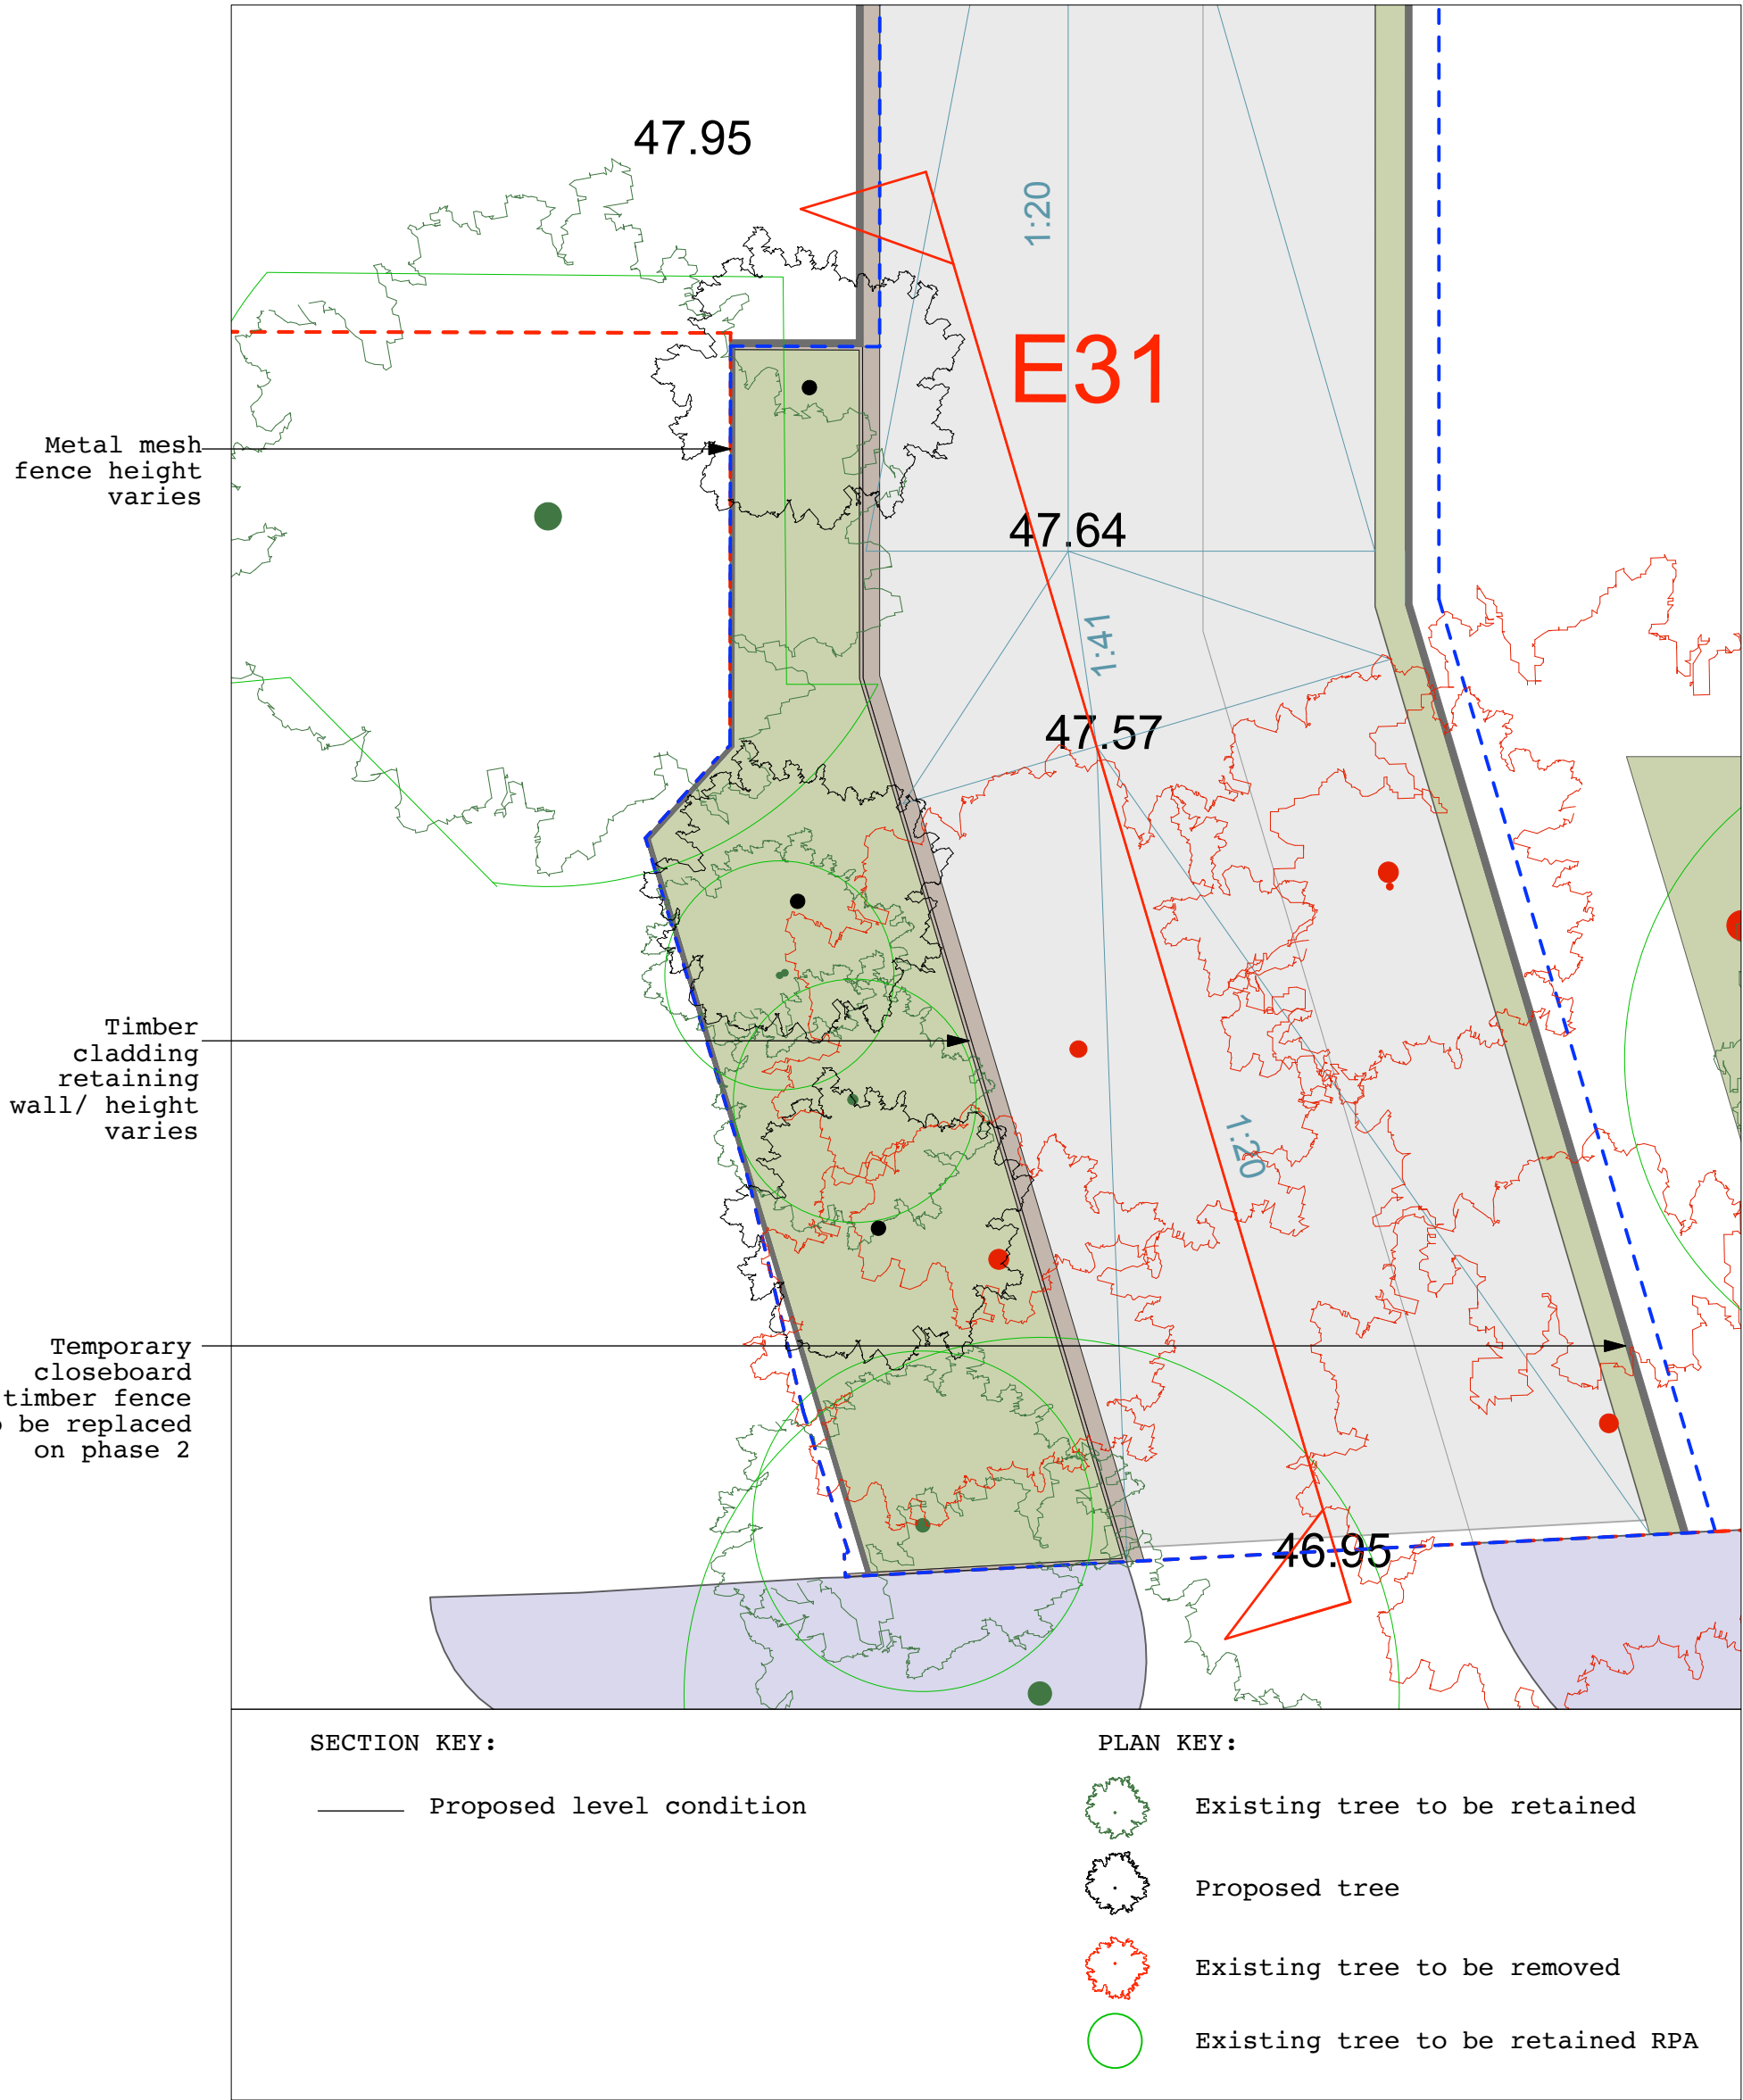

Metal fence supplier:
langandfulton.co.uk
01314411255

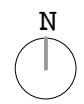

JCLA

3A Iliffe Yard
LONDON SE17 3QA
Telephone
+44 (0)207 703 3270

www.jcla.co.uk

Notes

- Do not scale from drawings.
- To be read in conjunction with all relevant Architects', Services and Structural Engineers' drawings.
- All existing site, tree and building information has been compiled from different sources.
- All dimensions to be checked on site.

Revisions

Project Kingsgate Liddell
Project No. KL037
Client London Borough of Camden
Date 28.03.17
Scale 1:50 @ A1
Drawing Name. Landscape Elevation 31
Dwg No. KL037.F.05.LE31

Revision
A