


THIS DRAWING IS PROTECTED UNDER COPYRIGHT.  
THIS DRAWING IS NOT TO BE REPRODUCED IN WHOLE OR PART UNLESS AUTHORISED BY




THIS DRAWING IS NOT TO BE SCALED  
THE GENERAL CONTRACTOR IS TO CHECK ALL DIMENSIONS AND NOTIFY THE DESIGNER OF ANY DISCREPANCIES OR OMISSIONS.

DRAWING TO BE READ IN CONJUNCTION WITH SCOPE OF WORKS


|                |  |
|----------------|--|
| CEILING HEIGHT |  |
| BEAM HEIGHT    |  |
| WINDOW HEIGHT  |  |
| SILL HEIGHT    |  |

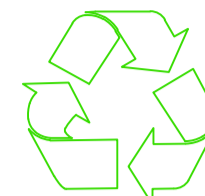


THIS DRAWING IS ON RECYCLED PAPER

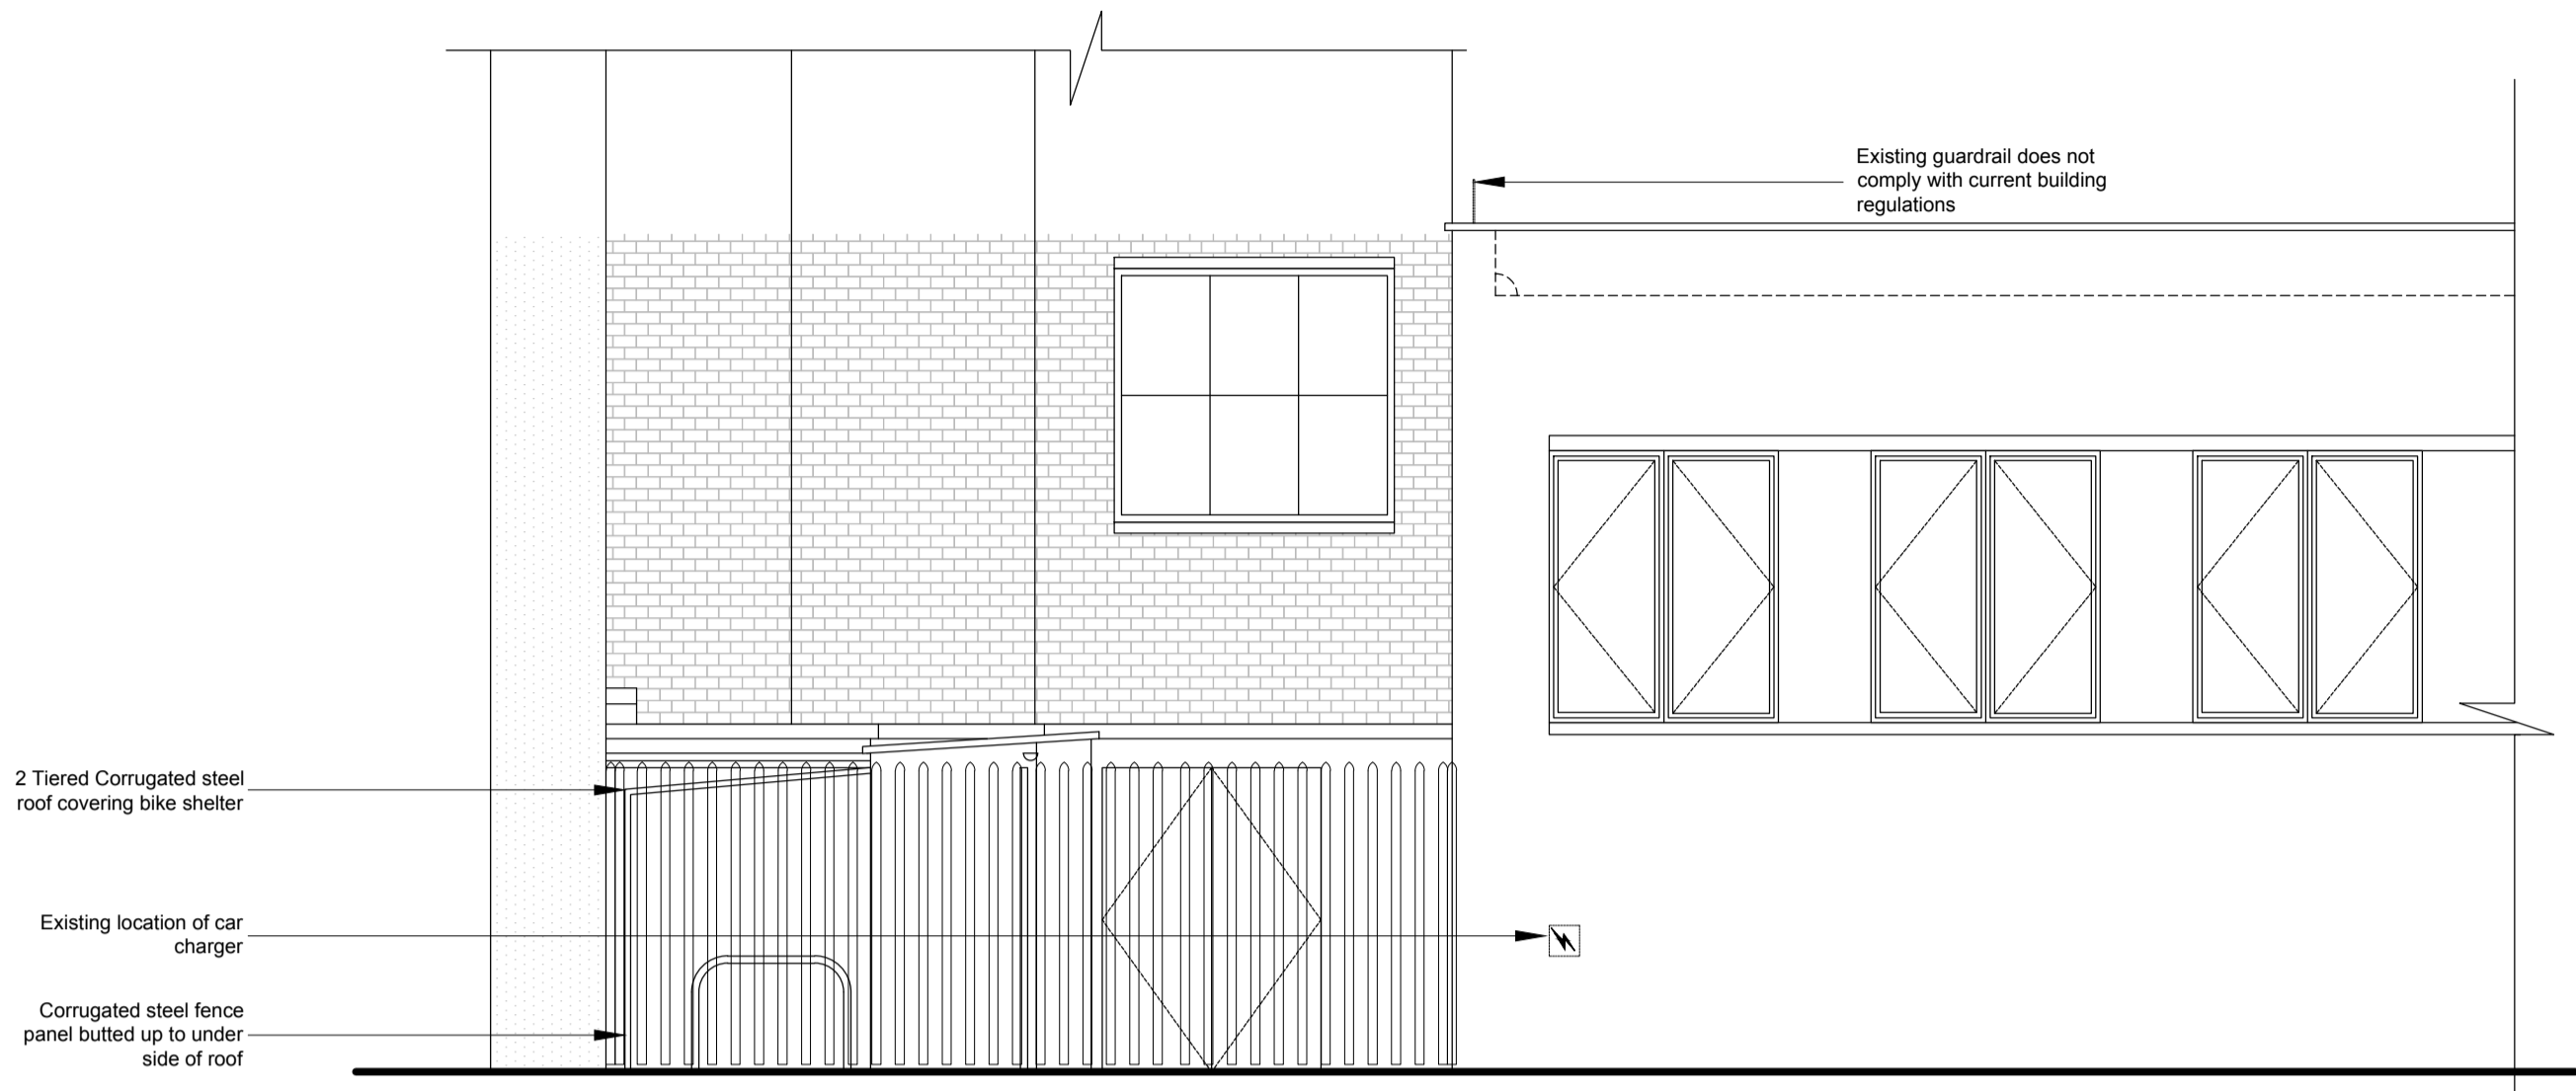


EXISTING ELEVATION A  
SCALE:1:50

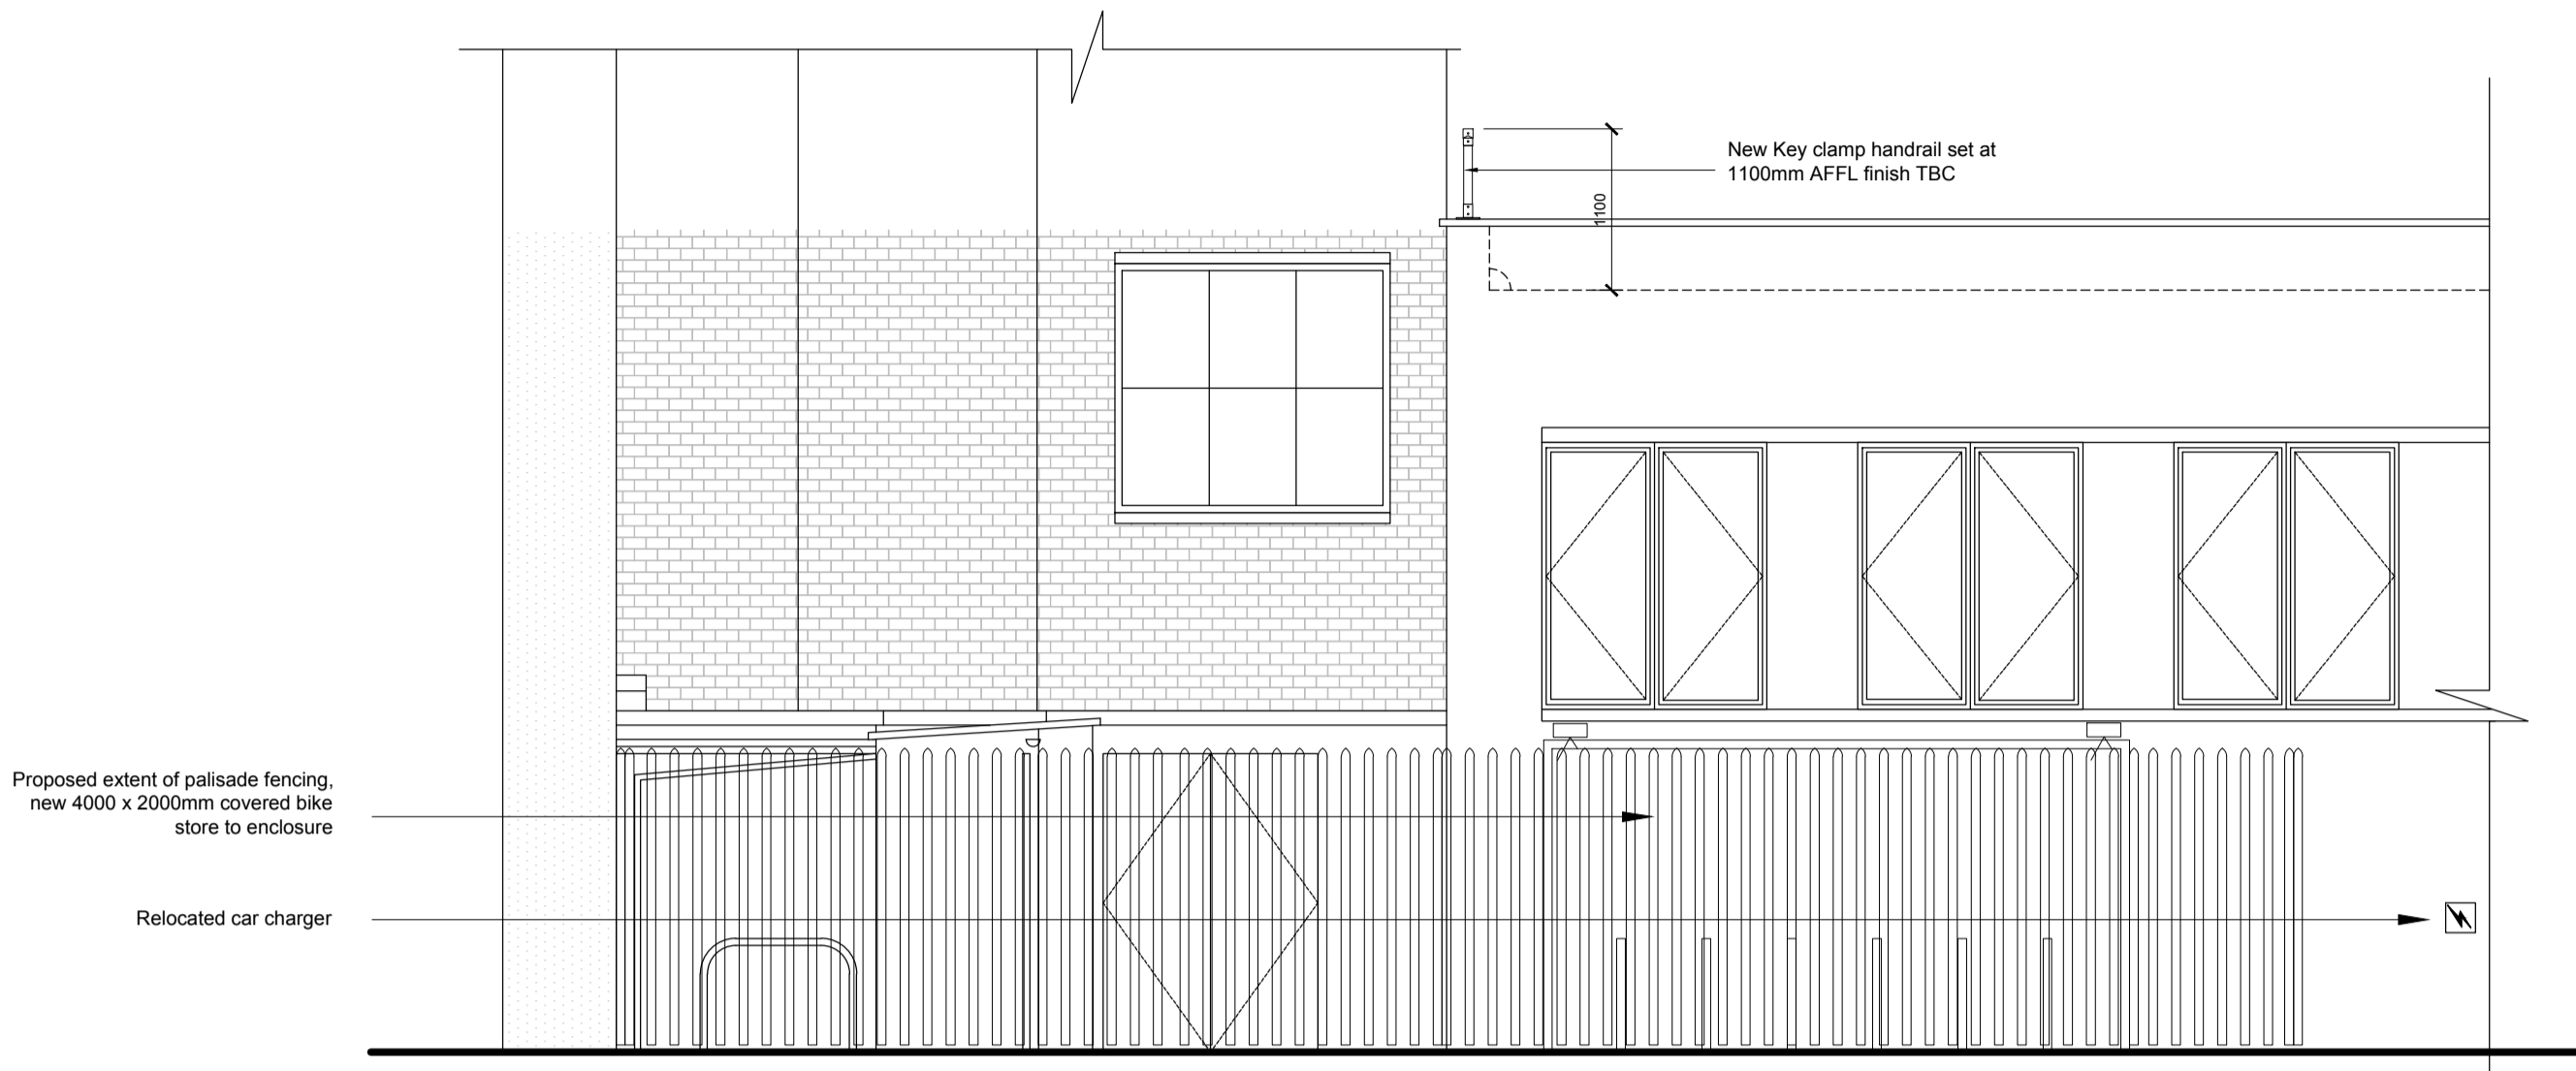


PROPOSED ELEVATION A  
SCALE:1:50

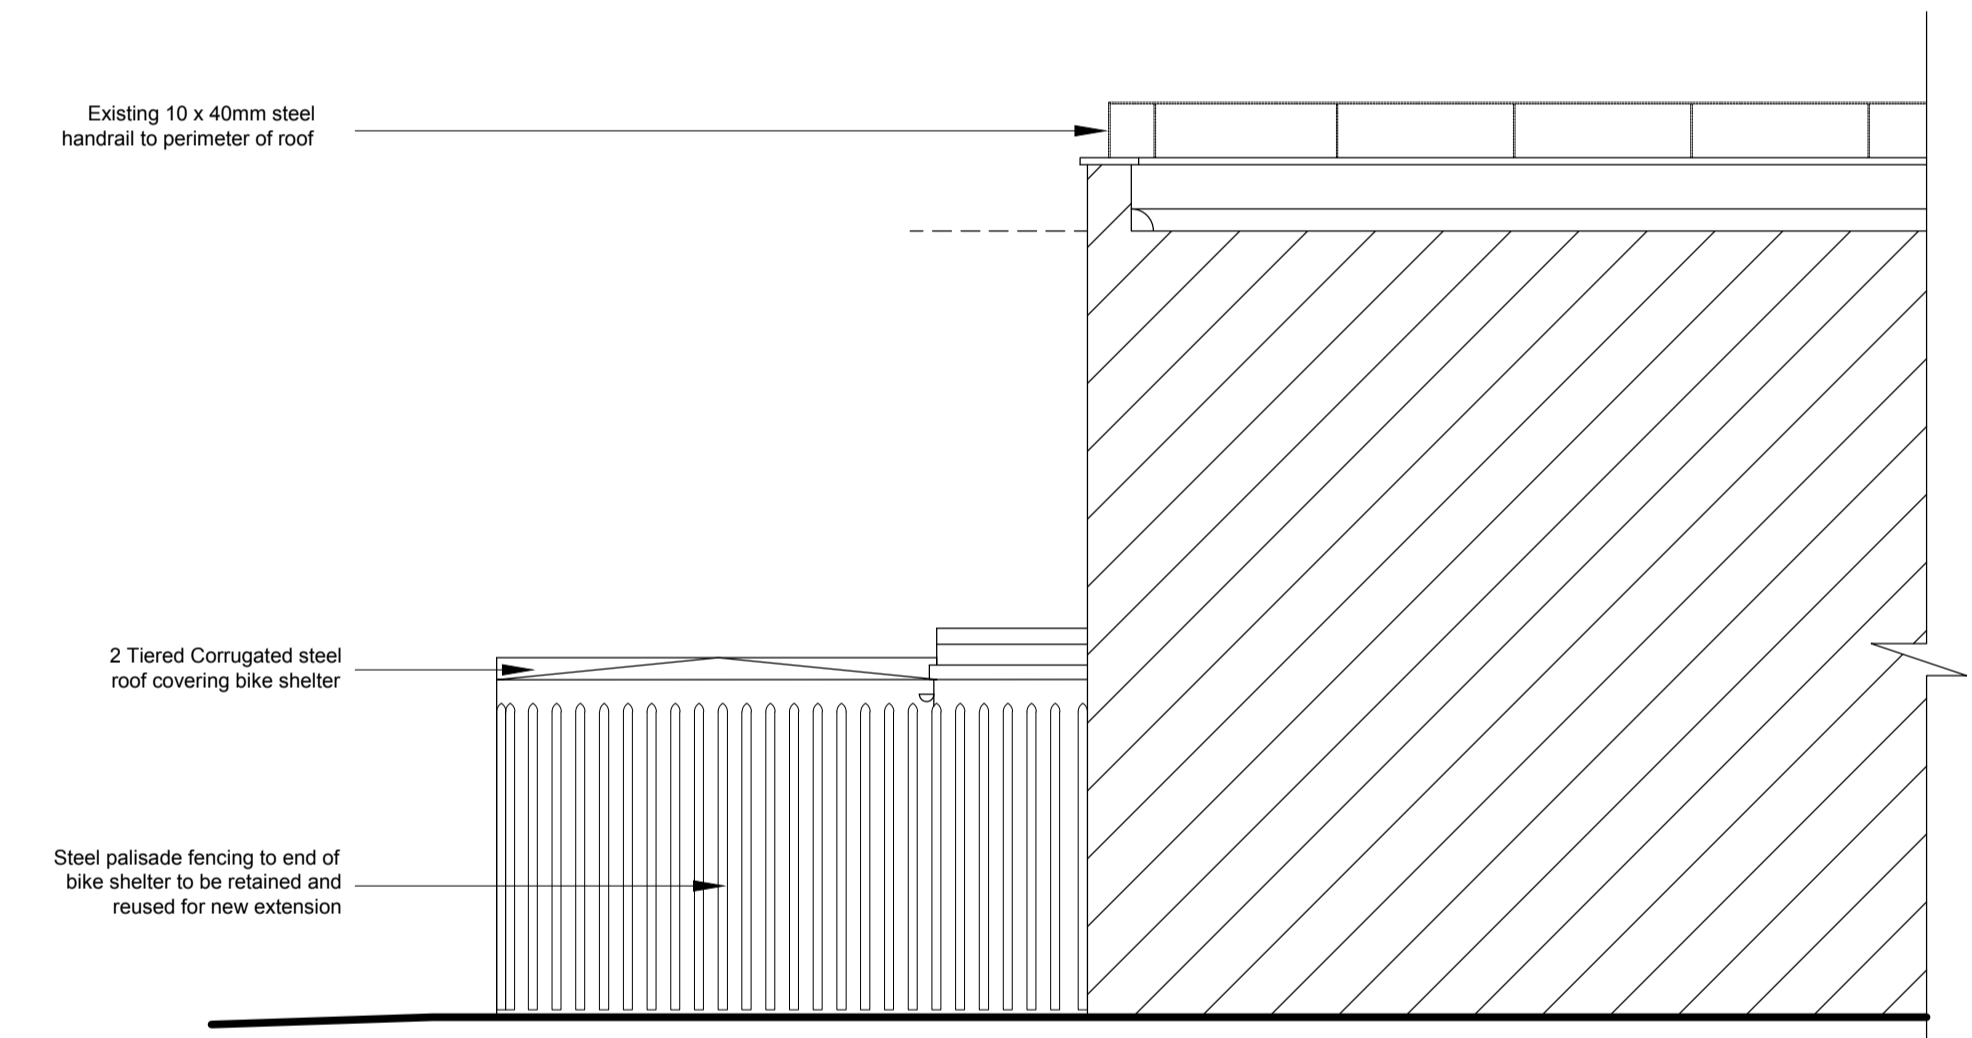


EXISTING BIKE SHELTER ELEVATION B  
SCALE:1:50

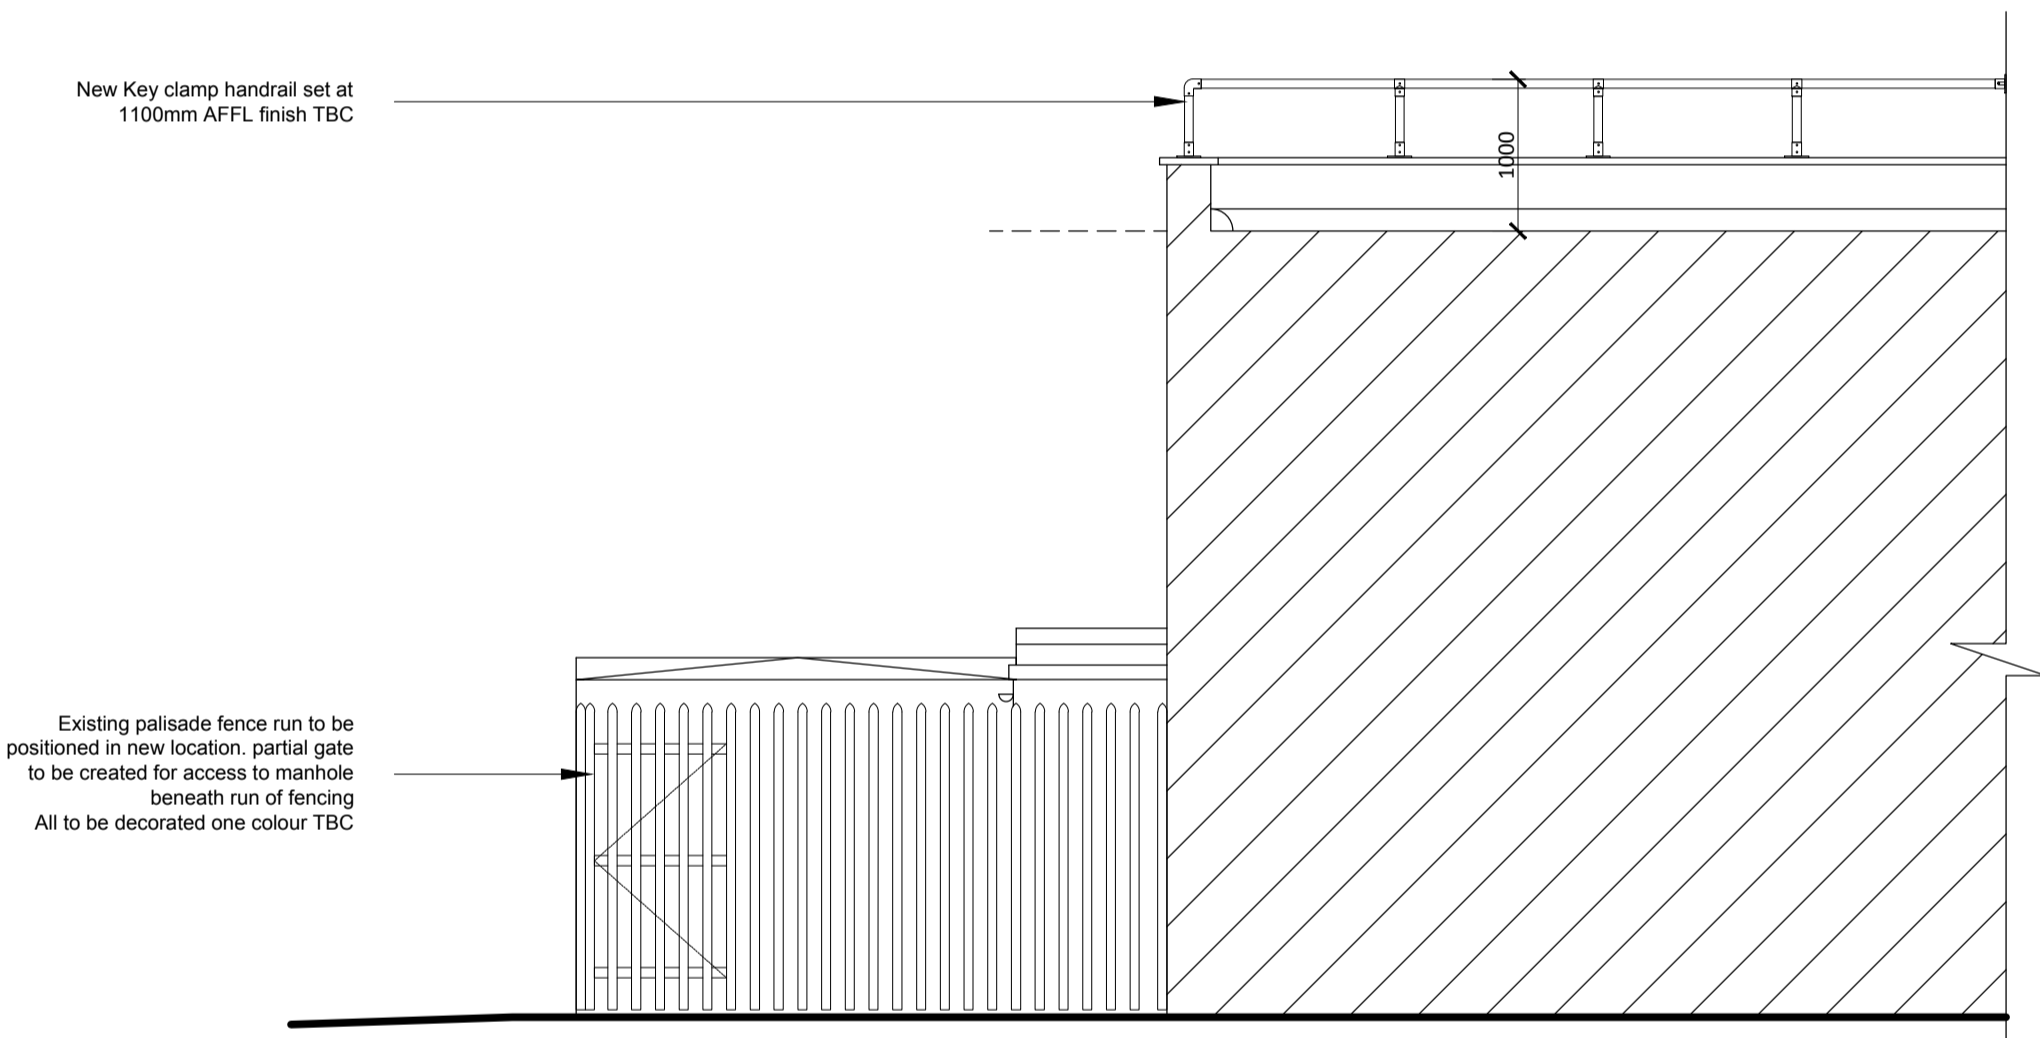


PROPOSED BIKE SHELTER ELEVATION B  
SCALE:1:50

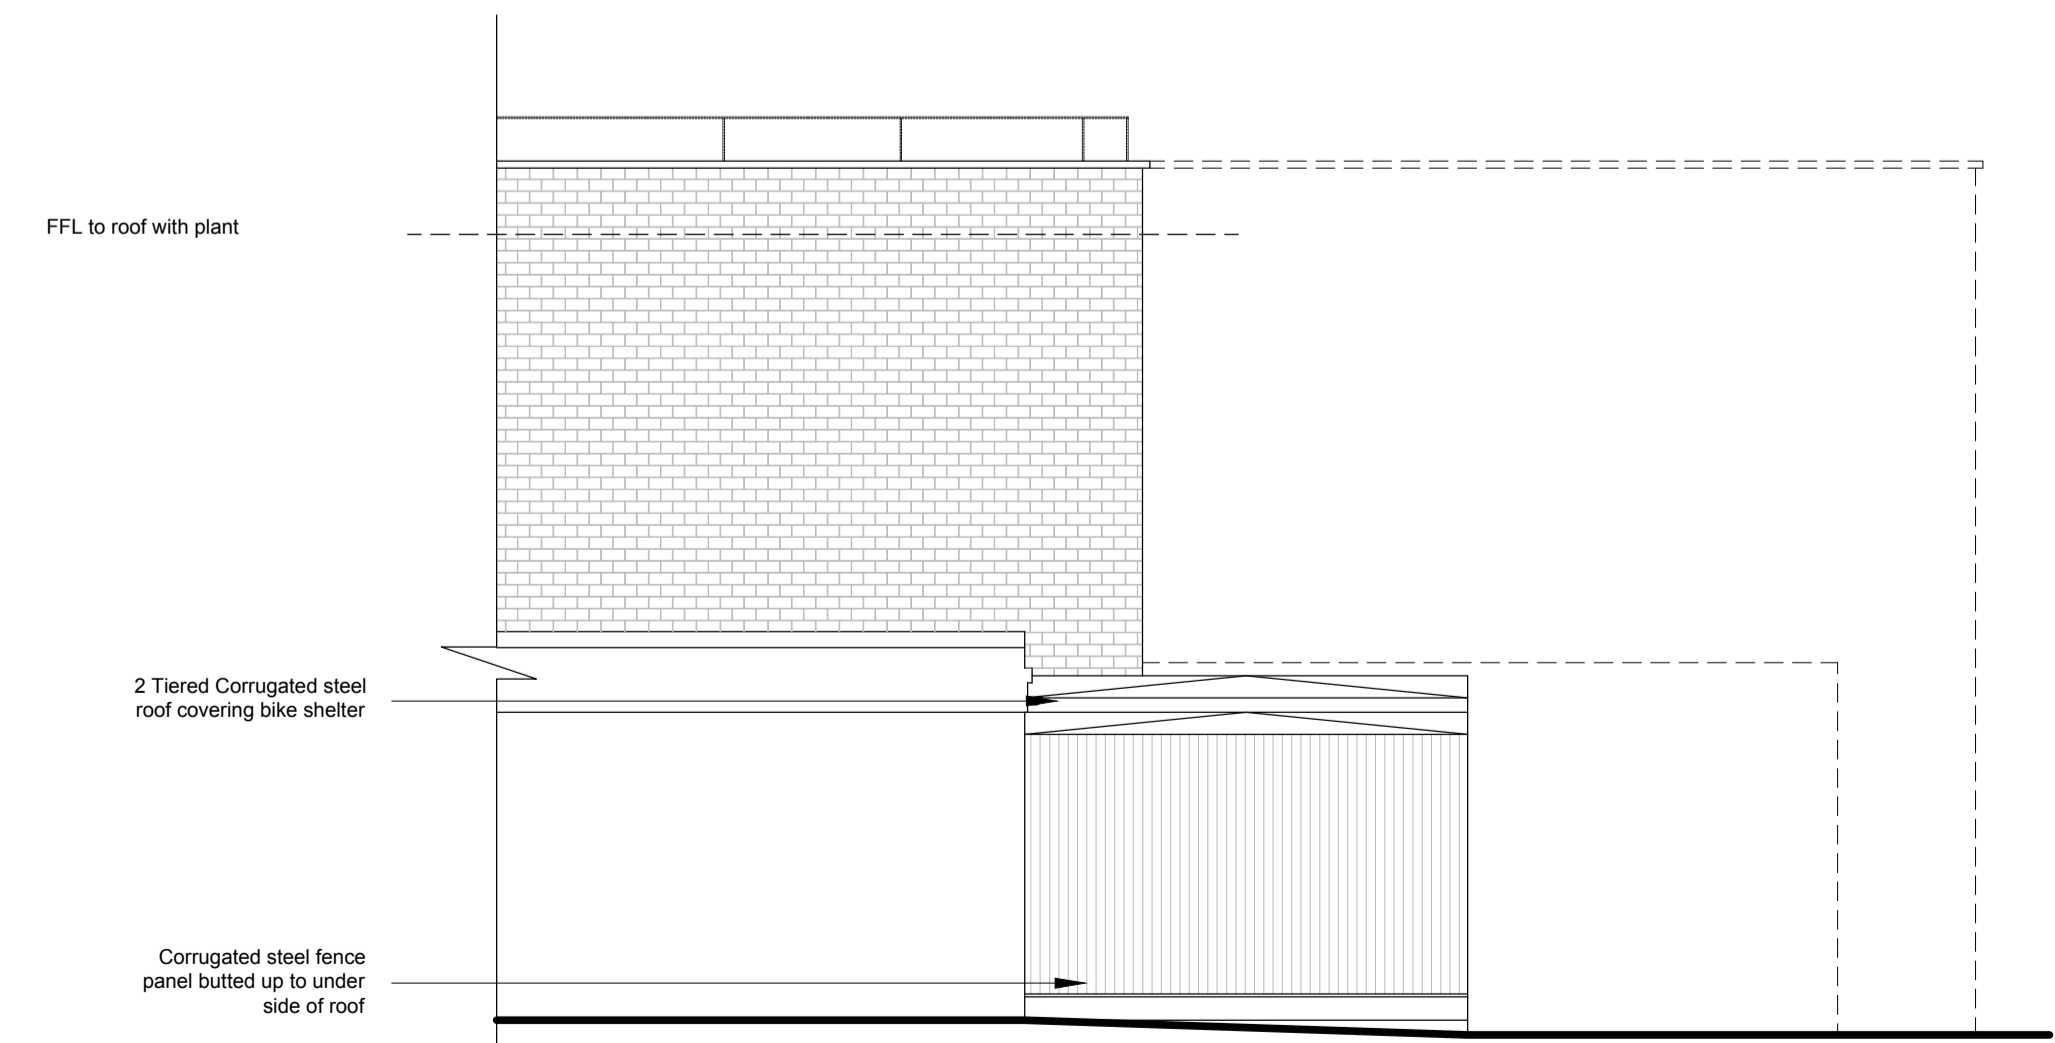

EXISTING BIKE SHELTER ELEVATION C  
SCALE:1:50

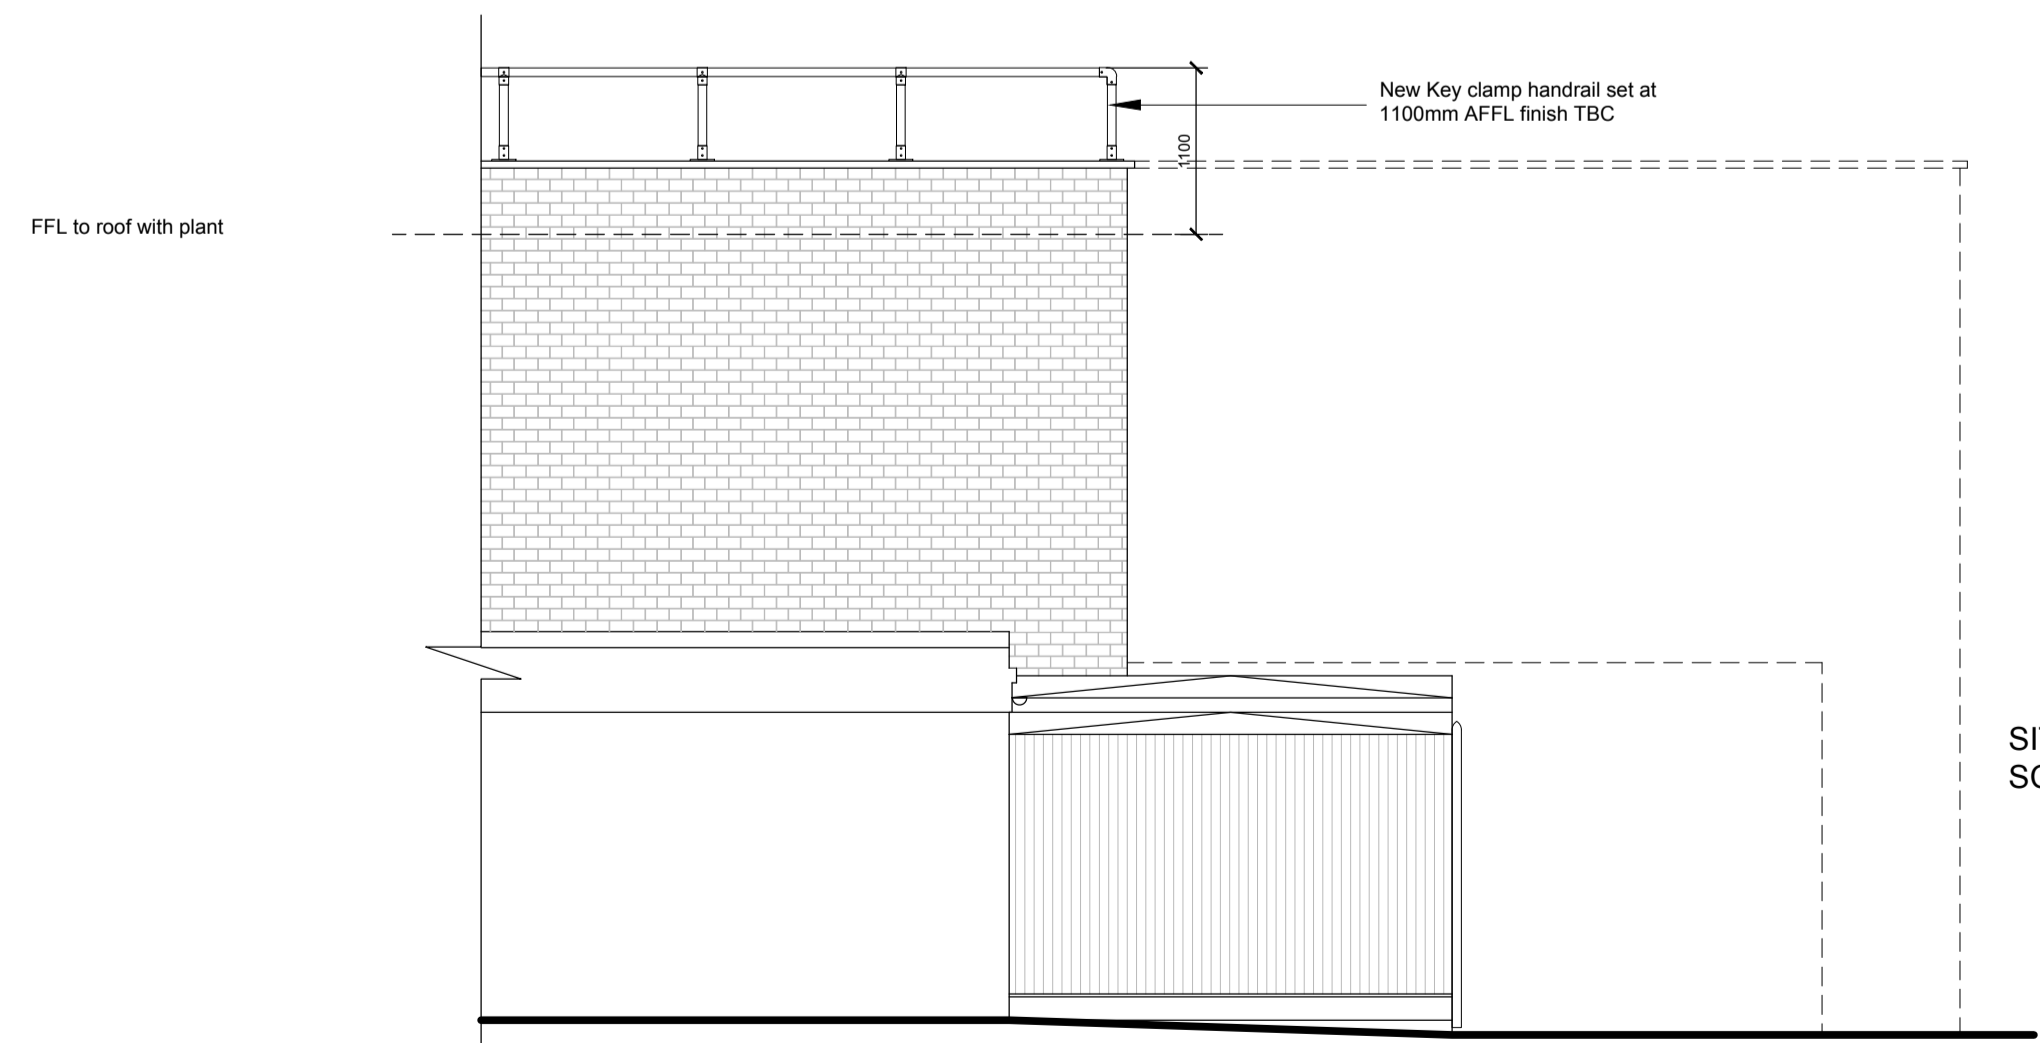

PROPOSED BIKE SHELTER ELEVATION C  
SCALE:1:50

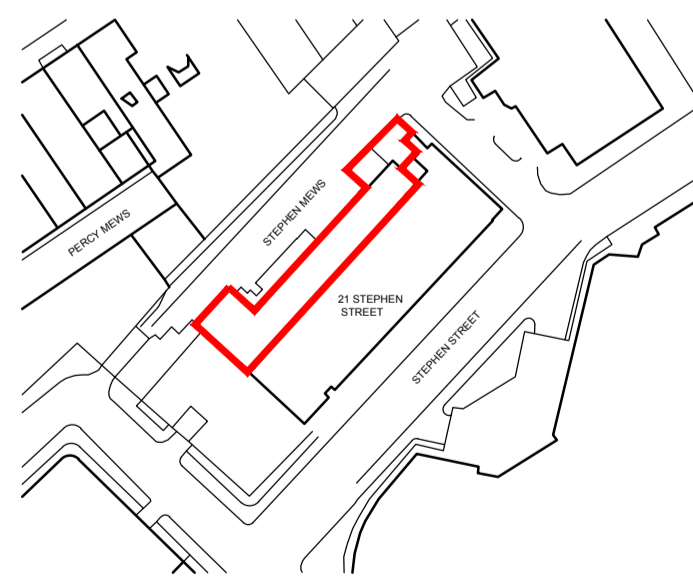

SITE LOCATION PLAN  
SCALE:1:1250

0 1 2 3 4 5  
Scale 1:100  
10 (metres)



The Old Post Office  
33 Station Road,  
Egham,  
Surrey TW20 9LA

5th Floor,  
Counting House,  
53 Tooley Street,  
London SE1 2QN

T. 01784 274000

T. 020 7089 6000

info@areasq.co.uk

www.areasq.co.uk

DRAWING STATUS

INFORMATION ONLY

CLIENT

British Film Institute

PROJECT

British Film Institute  
21 Stephen Street  
LONDON  
W1T 1LN

TITLE

FOR PLANNING  
NEW BIKE SHELTER  
NEW PLANT TO ROOF

SCALE

1:50@ A1

DATE

08.03.17

DRAWN

MS

CHECKED

SJ

PROJECT NO

5754

BLDG.

1

FLOOR

0

DETAIL

PB

REV.

/