




0 2 4 6 8 10 M

SALCOMBE LODGE - EXISTING ELEVATION (AS VIEWED FROM THE HEATH)
1:200 @ A3

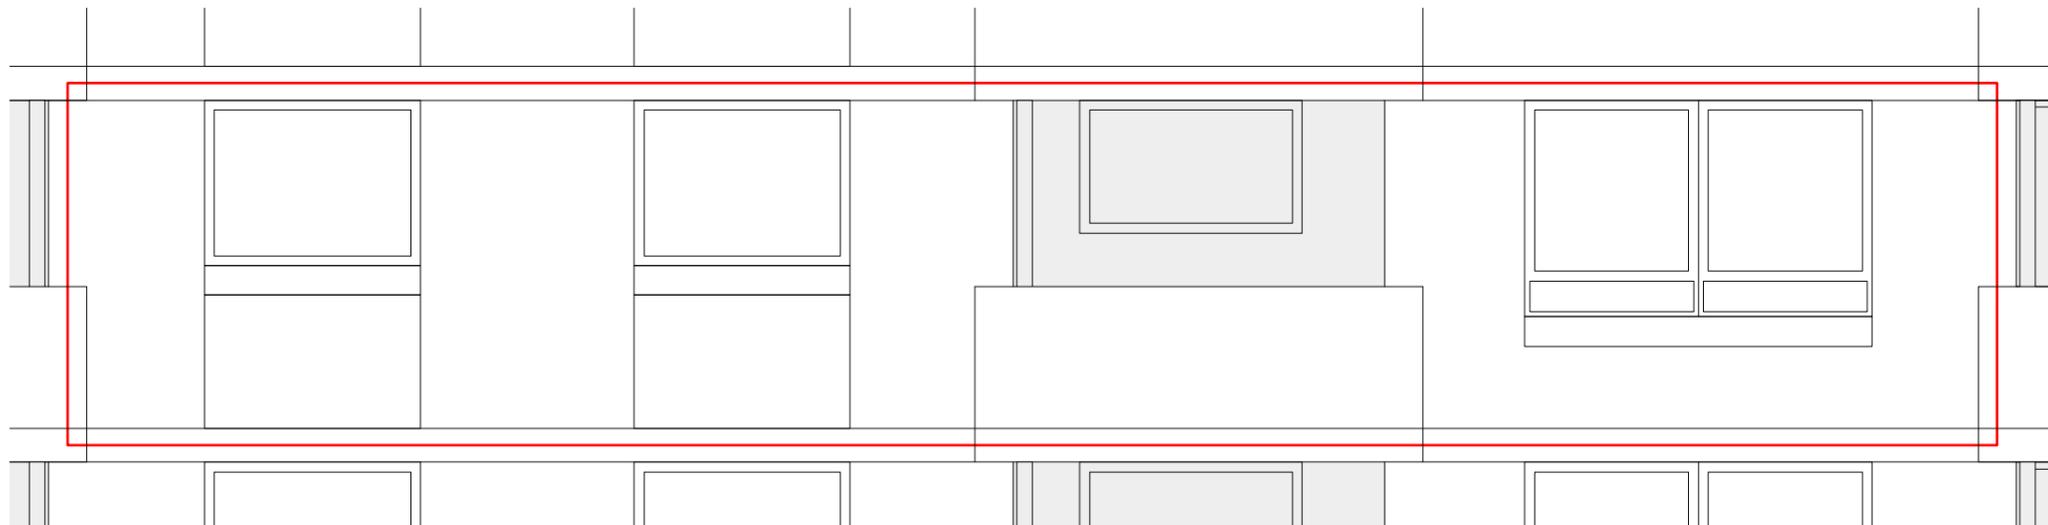

0 1 2 3 4 5 M

FLAT 6 - EXISTING ELEVATION (AS VIEWED FROM THE HEATH)
1:50 @ A3

MOORHOUSE
ARCHITECTURE + DESIGN

FLAT E 33-35 NETHERWOOD ROAD
LONDON W14 0BL
07765 407 856
MOORHOUSEDESIGN@ICLOUD.COM

- Do not scale from this drawing.
- This drawing is copyright.
- All dimensions to be verified on site.
- Report omissions and discrepancies to the architect.
- All dimensions in millimetres unless stated otherwise.

REVISIONS

PROJECT
FLAT 6 SALCOMBE LODGE
LISSENDEN GARDENS
LONDON
NW5 1LZ

DRAWN	CHECKED
MM	-

SCALE	DATE
1:50/1:200@A3	31.03.2017

DRAWING TITLE
EXISTING ELEVATION

STATUS
INFORMATION

DRAWING NO	REV
M006 - EX - 001	-