



version	date	author	version notes
P1	As dwg	As dwg	Planning issue




01 External Wall - Elevation
Scale 1:100

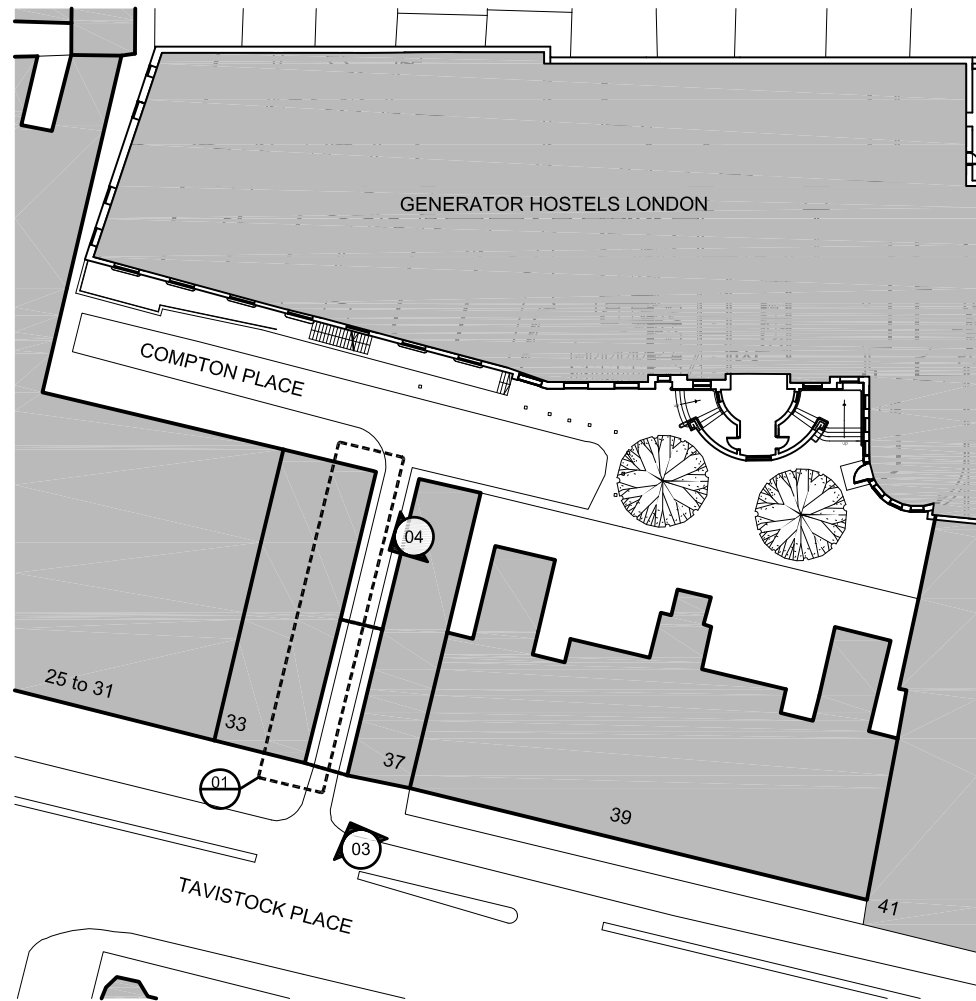


02 External Wall - Site Location Plan
Scale 1:500

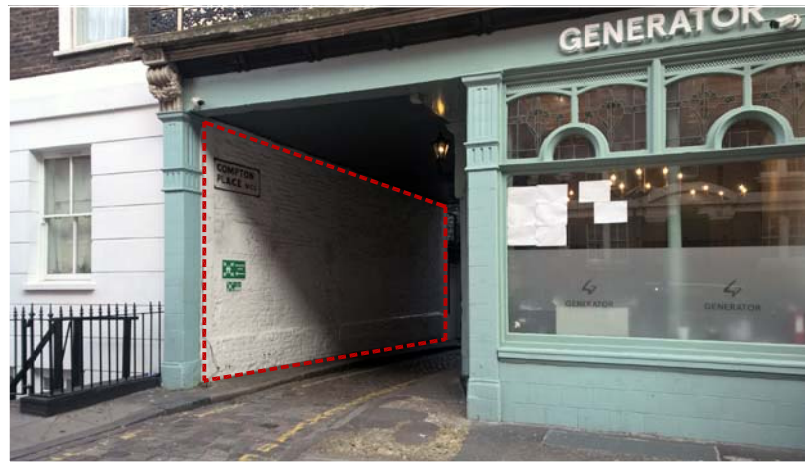

03 External Wall - Photo 1

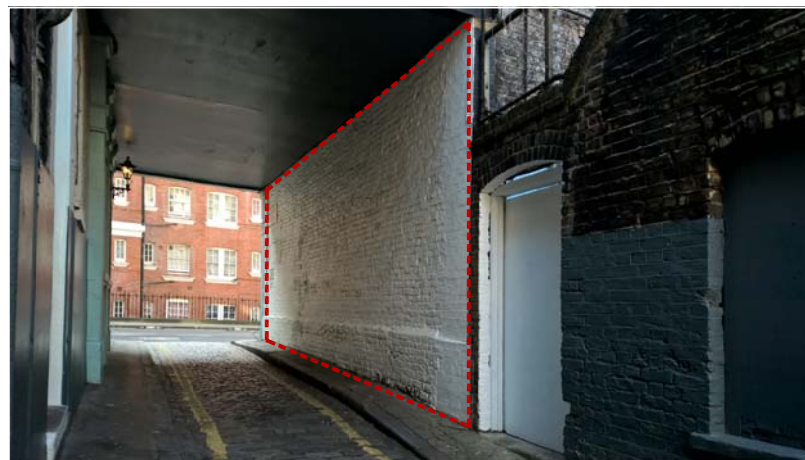

04 External Wall - Photo 2

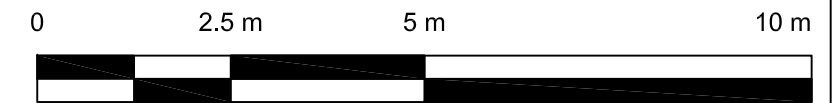

SCALE: 1:100

FOR PLANNING APPLICATION PURPOSES ONLY

This drawing has been produced for Generator Hostels Limited, for the project/site named as Compton Place... and is submitted as part of a planning application relating to this site name only and is not intended for use by any other person or organisation or for any other purpose.

© Orbit Architects

23/03/17

status

PLANNING

Orbit Architects

project 1595 - Laneway Wall_Generator London_WC1H

title Location Plan and Existing External Wall Elevation

scale Varies @ A3 date 23.03.17 author DC job no. drawing no. 1595-D0-100 P1

DO NOT SCALE FROM THIS DRAWING: Verify all dimensions on site
© Orbit Architects 83 Blackfriars Road, London SE1 8HA t. 020 7593 3380 w. www.orbitarchitects.com e. info@orbitarchitects.com