

Zanoply

ZANOPLY
info@zanoply.co.uk
www.zanoply.co.uk

Site
263 Eversholt Street
London NW1 1BA

Project
Retrospective use as
A3 (Cafe/ Restaurant)



Drawing
Scale
1:100


Date
Prepared
04.04.2017

Notes
1. This drawing has been prepared for planning purposes only.
2. All copyrights are reserved to Zanoply and consent should be sought for non-commercial use.

3. The contractor is responsible for checking all dimensions before commencing works.
4. Zanoply is a trade name under Semsettin Karahan
5. Should not be scaled from this drawing.
6. Any discrepancy found should be brought to the attention of the designer.

Existing_Ground_Floor_Plan

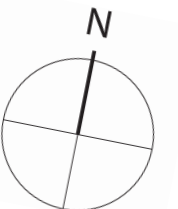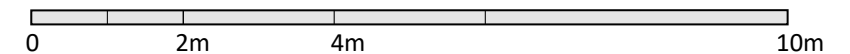

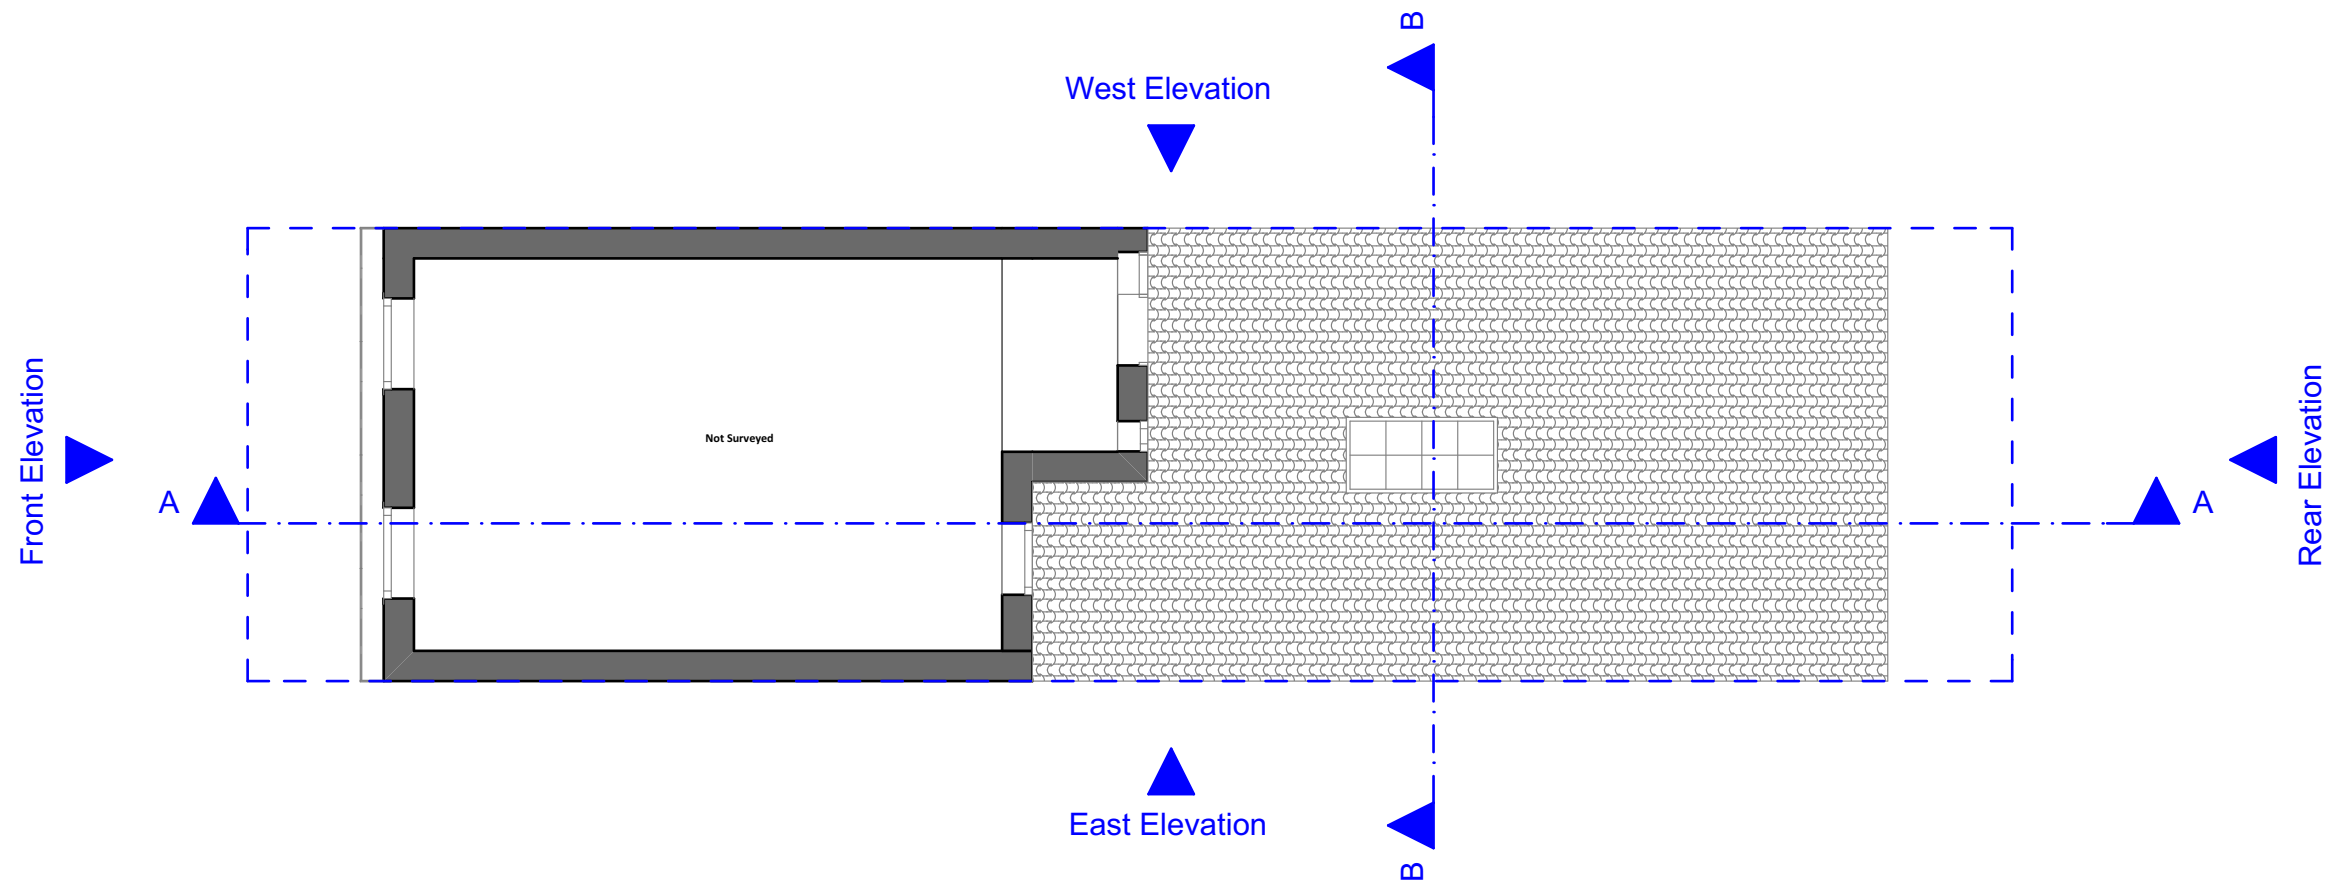

Zanoply

ZANOPLY
info@zanoply.co.uk
www.zanoply.co.uk

Site
263 Eversholt Street
London NW1 1BA

Project
Retrospective use as
A3 (Cafe/ Restaurant)


Drawing
Scale
1:100


Date
Prepared
04.04.2017

Notes
1. This drawing has been prepared for planning purposes only.
2. All copyrights are reserved to Zanoply and consent should be sought for non-commercial use.

3. The contractor is responsible for checking all dimensions before commencing works.
4. Zanoply is a trade name under Semsettin Karahan
5. Should not be scaled from this drawing.
6. Any discrepancy found should be brought to the attention of the designer.

Existing_First_Floor_Plan

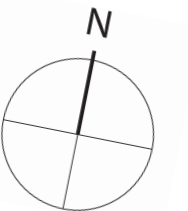

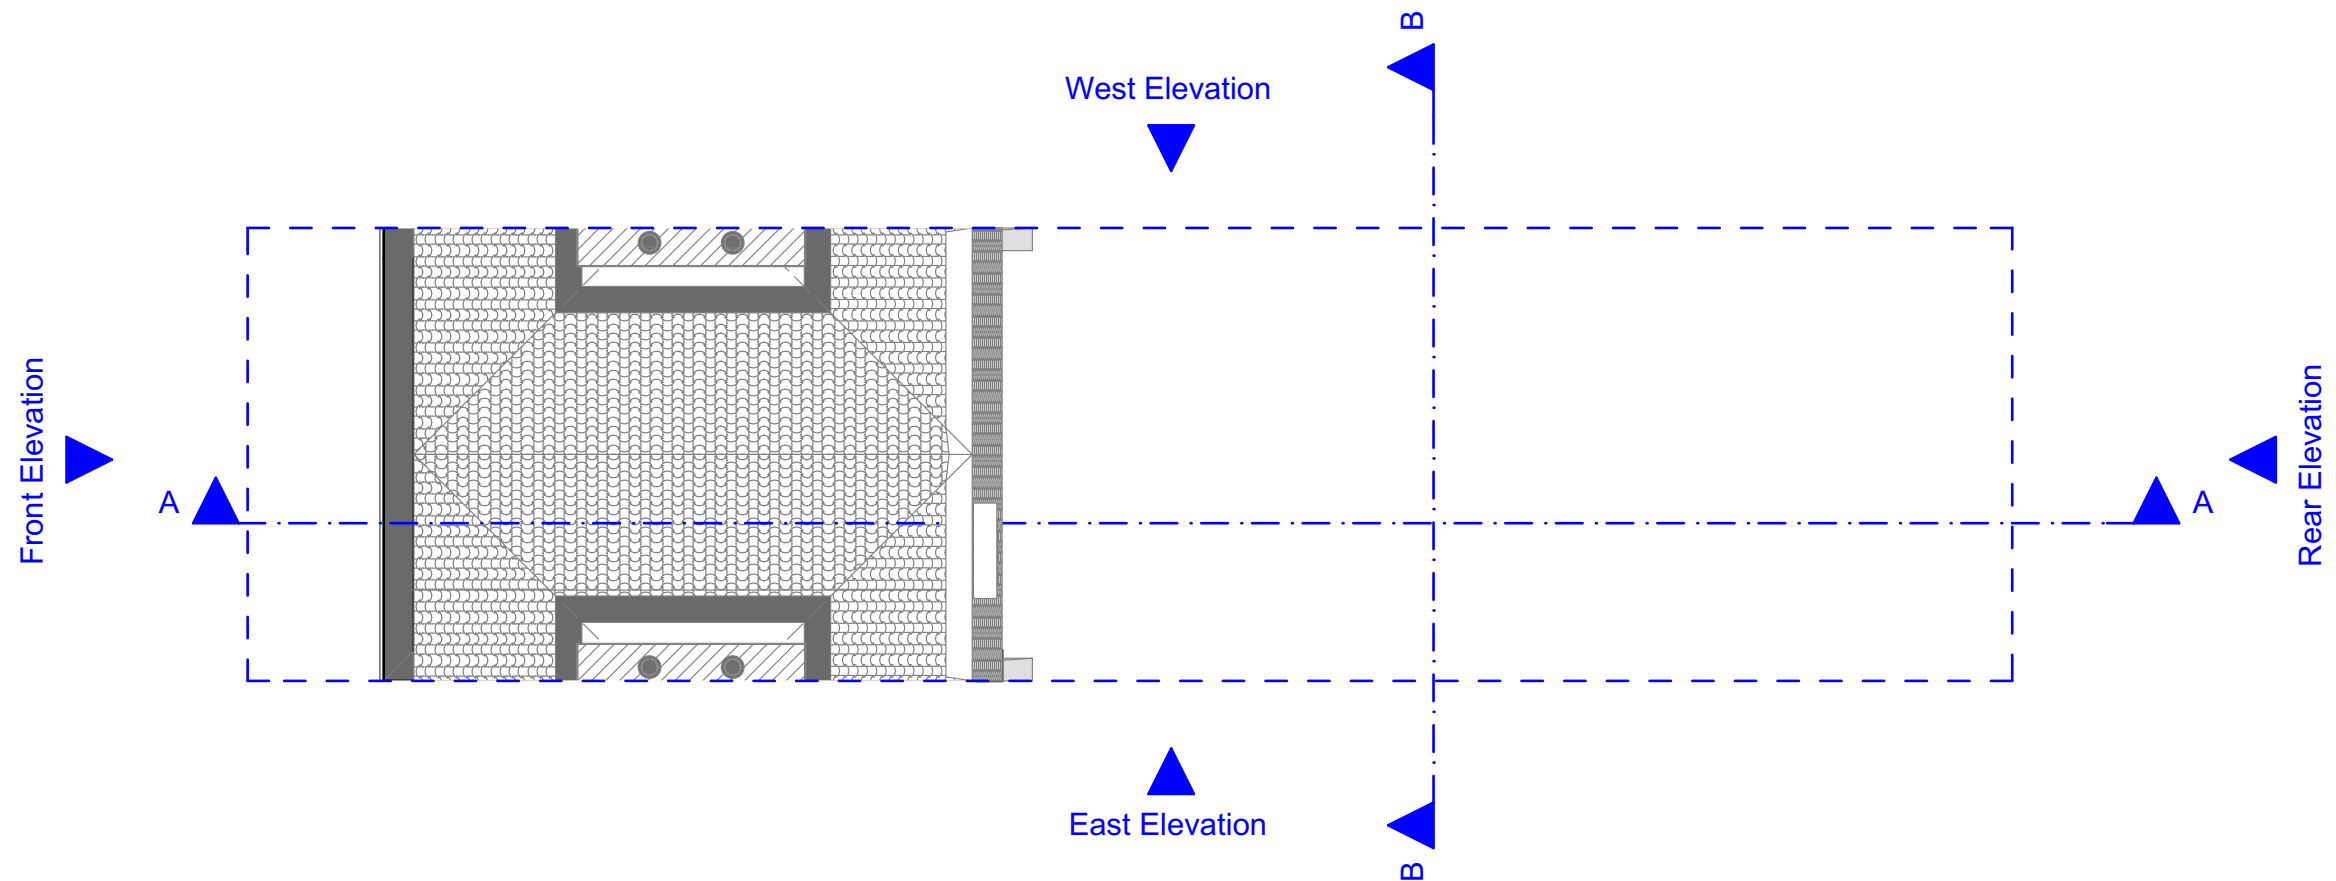

Zanoply

ZANOPLY
info@zanoply.co.uk
www.zanoply.co.uk

Site
263 Eversholt Street
London NW1 1BA

Project
Retrospective use as
A3 (Cafe/ Restaurant)


Drawing
Scale
1:100


Date
Prepared
04.04.2017

Notes
1. This drawing has been prepared for planning purposes only.
2. All copyrights are reserved to Zanoply and consent should be sought for non-commercial use.

3. The contractor is responsible for checking all dimensions before commencing works.
4. Zanoply is a trade name under Semsettin Karahan
5. Should not be scaled from this drawing.
6. Any discrepancy found should be brought to the attention of the designer.

Existing_Roof_Plan

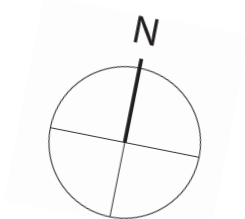

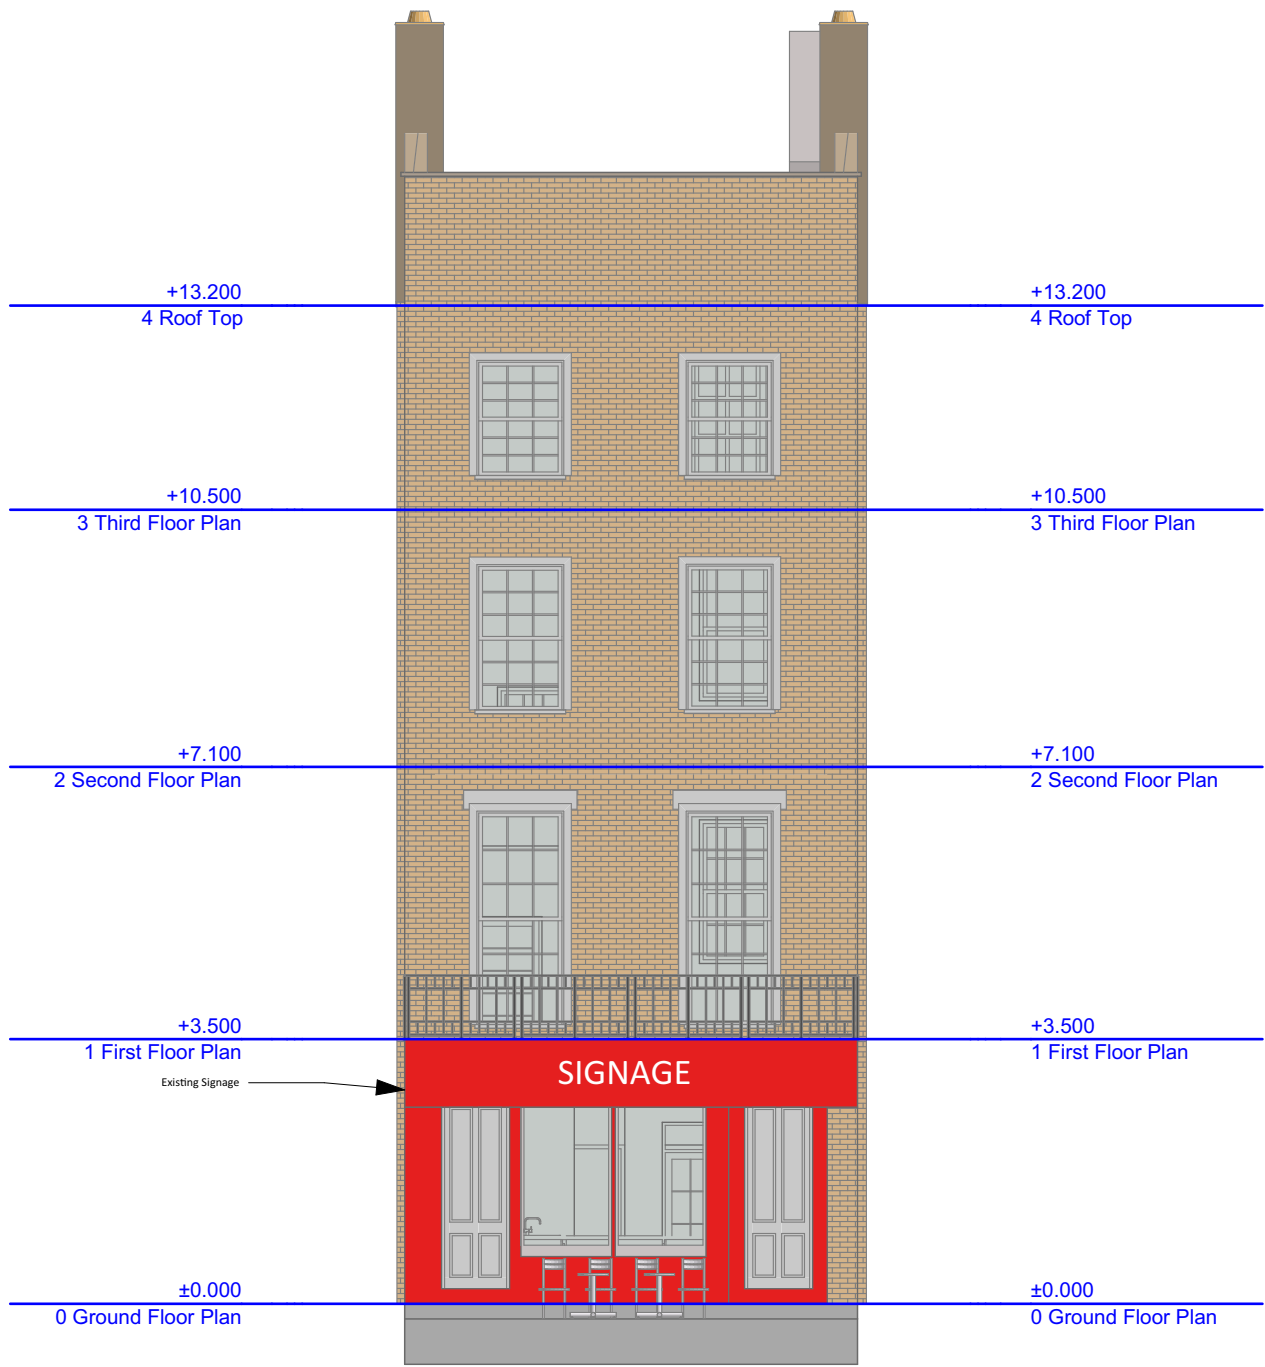



Zanoply	ZANOPLY	Site	Project	Drawing	Date	Notes 1. This drawing has been prepared for planning purposes only. 2. All copyrights are reserved to Zanoply and consent should be sought for non-commercial use. 3. The contractor is responsible for checking all dimensions before commencing works. 4. Zanoply is a trade name under Semsettin Karahan 5. Should not be scaled from this drawing. 6. Any discrepancy found should be brought to the attention of the designer.
	info@zanoply.co.uk www.zanoply.co.uk	263 Eversholt Street London NW1 1BA	Retrospective use as A3 (Cafe/ Restaurant)	Scale 1:100	Prepared 04.04.2017	

Existing_Front_Elevation



Existing_Rear_Elevation

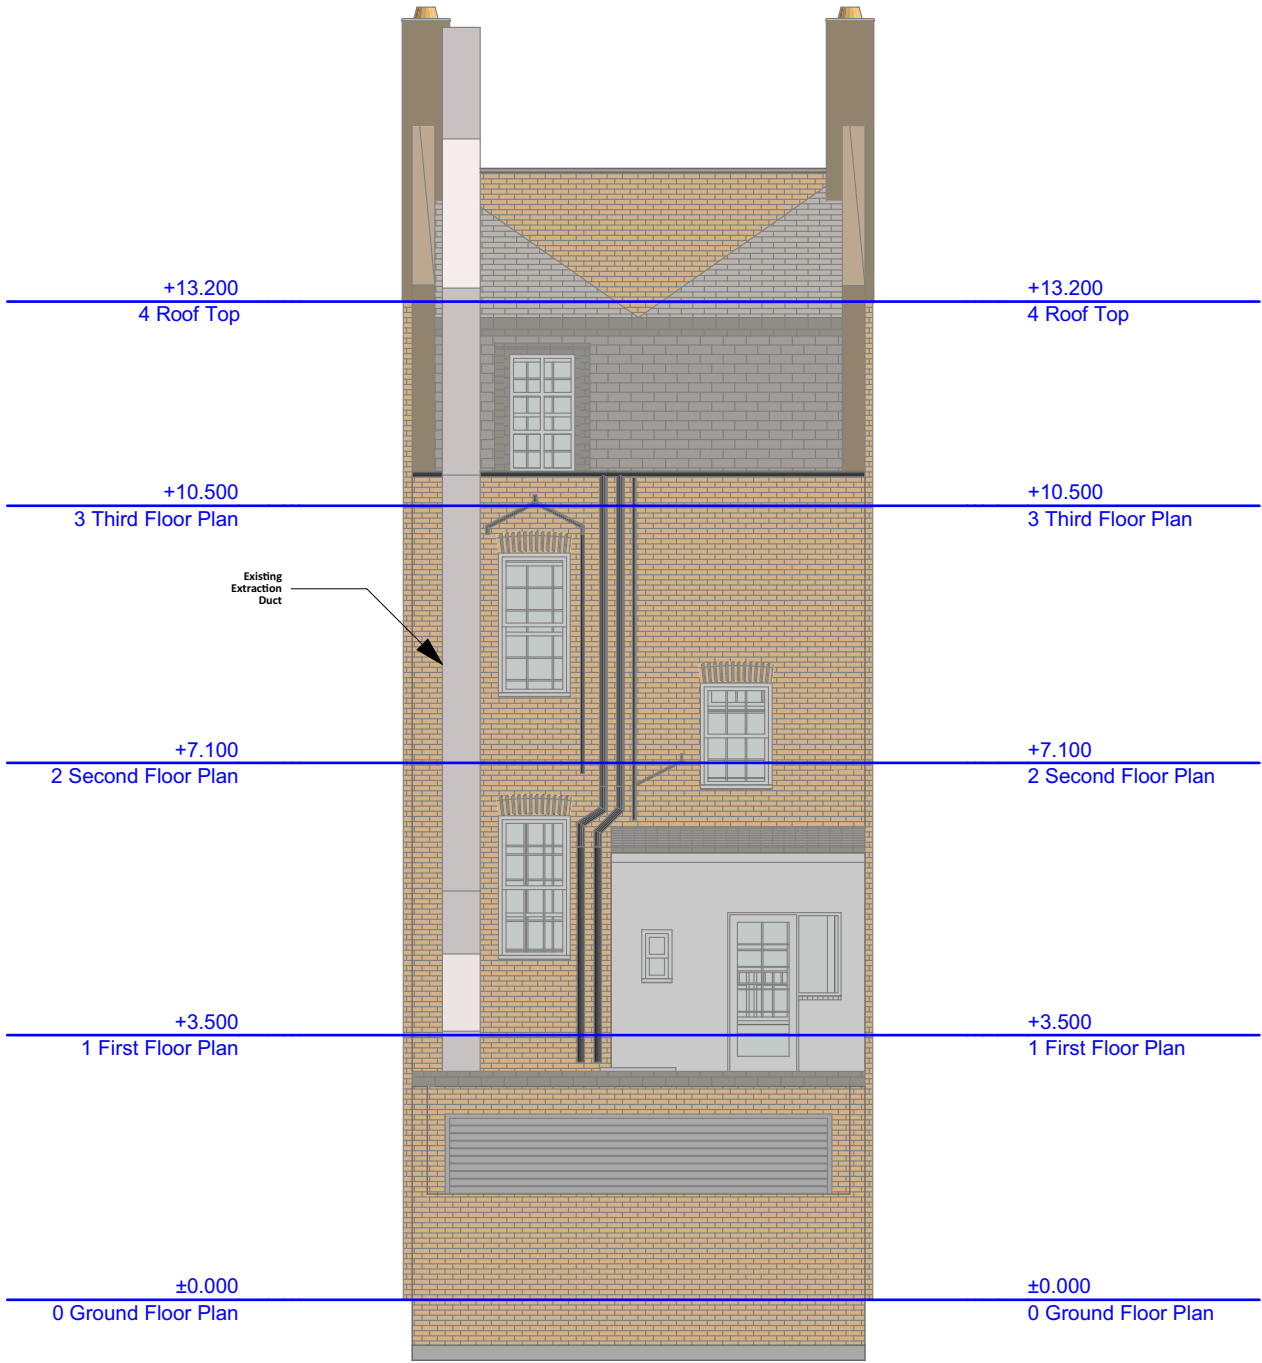


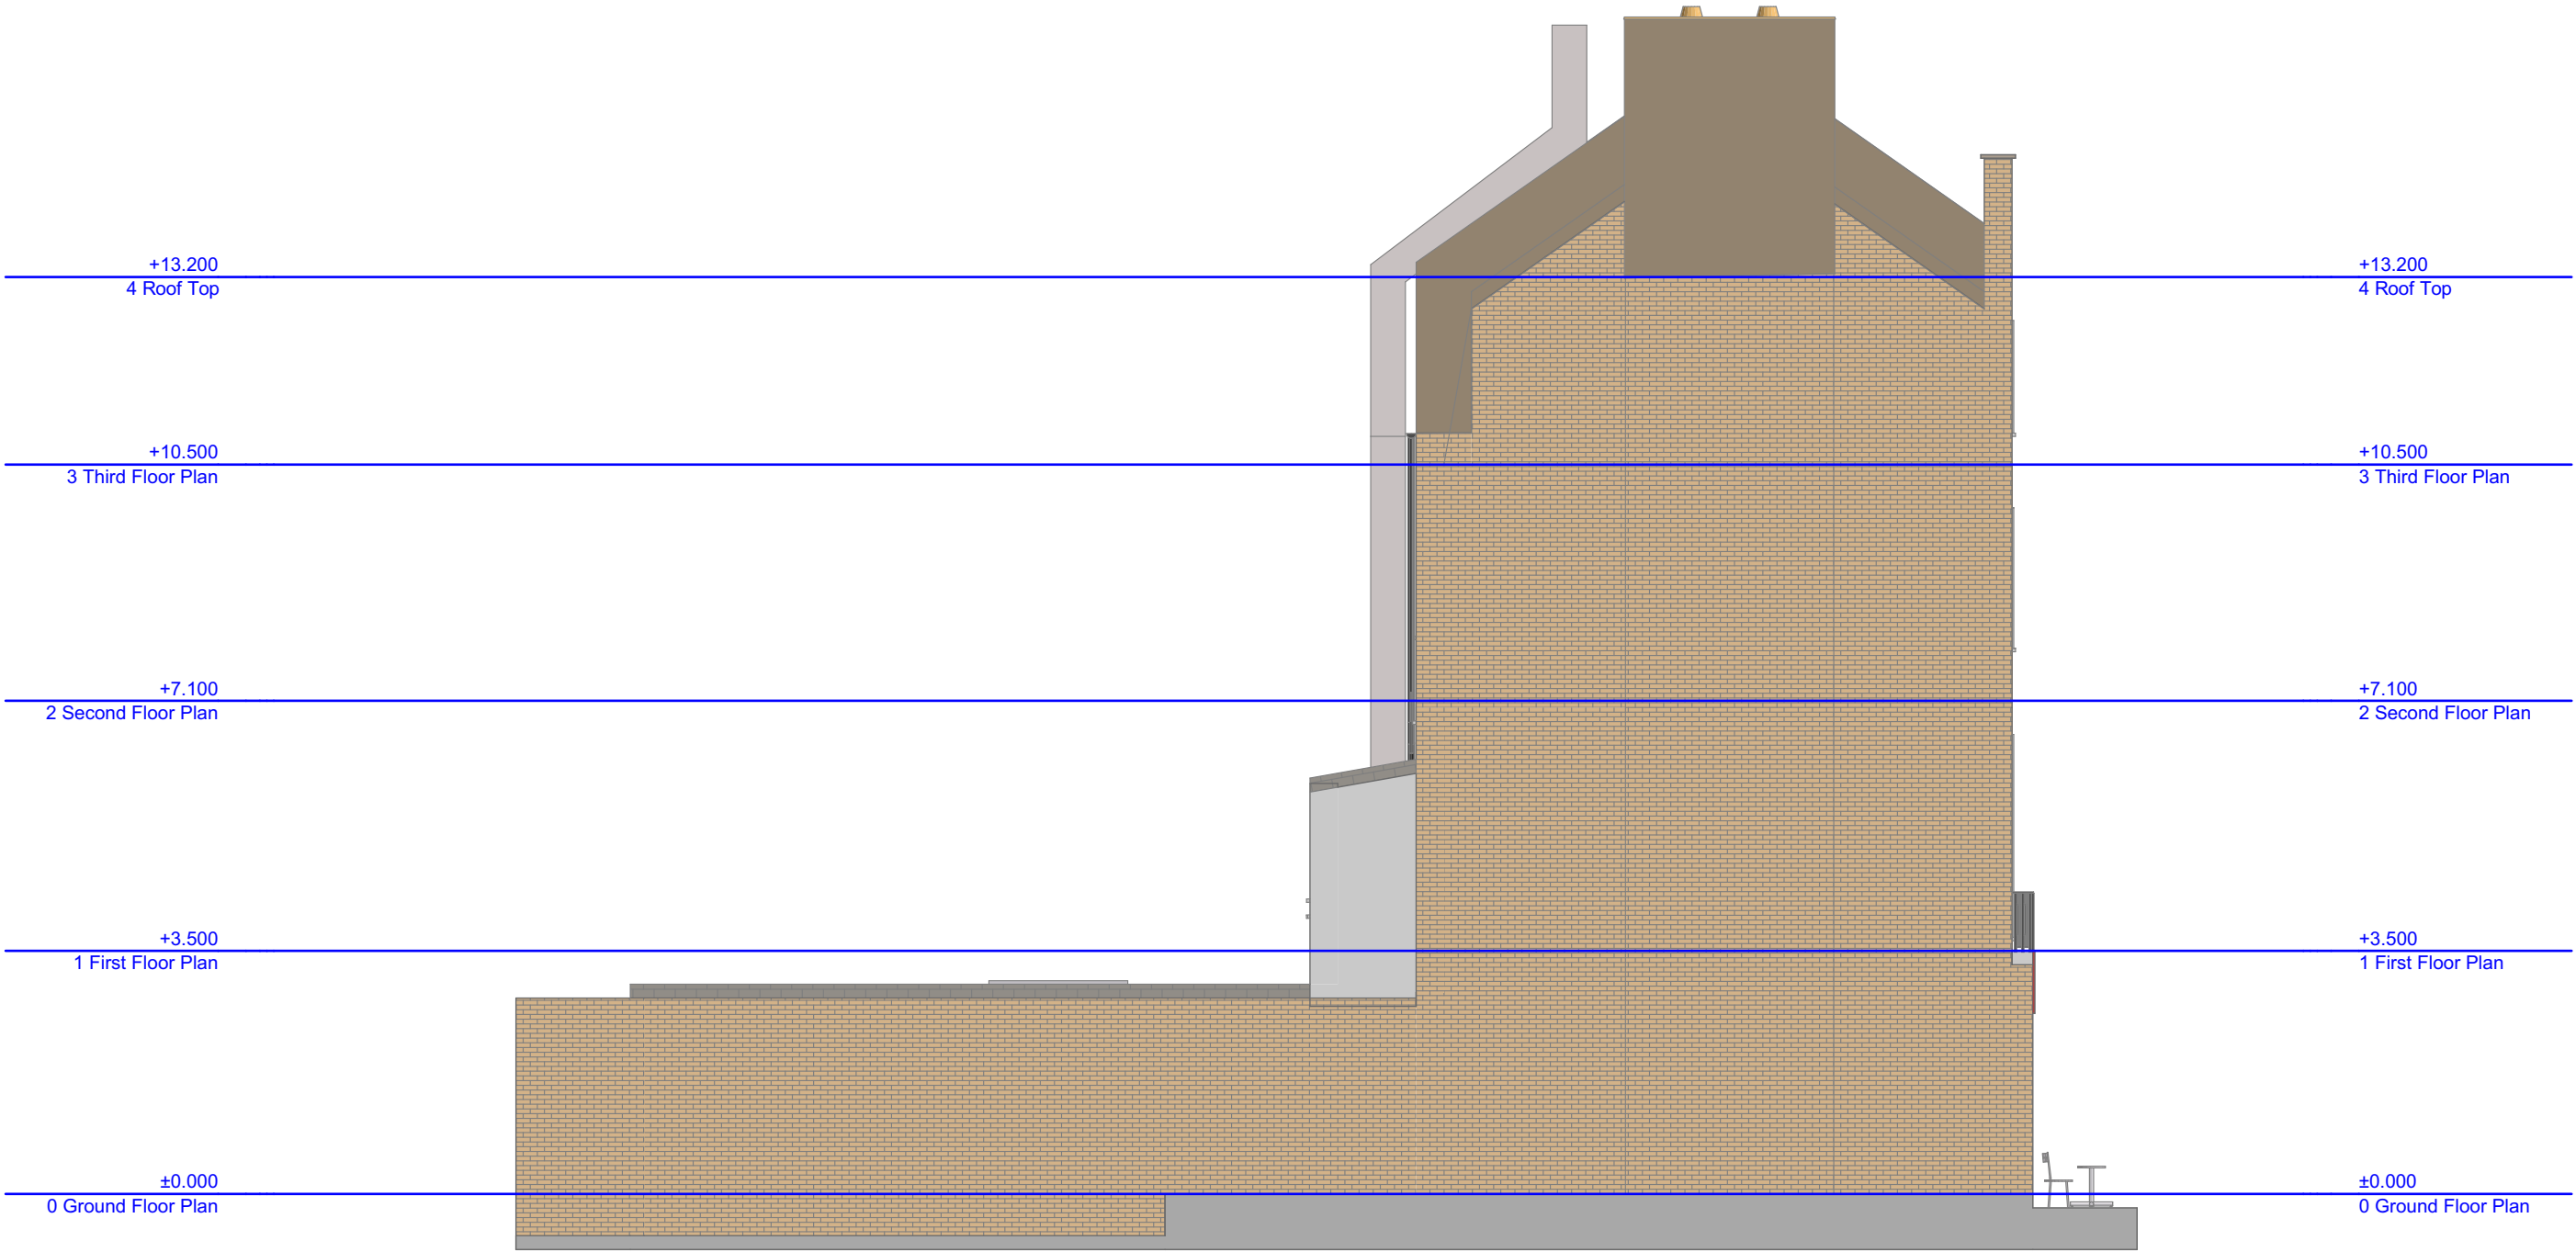

Zanoply	ZANOPLY	Site	Project	Drawing	Date	Notes 1. This drawing has been prepared for planning purposes only. 2. All copyrights are reserved to Zanoply and consent should be sought for non-commercial use. 3. The contractor is responsible for checking all dimensions before commencing works. 4. Zanoply is a trade name under Semsettin Karahan 5. Should not be scaled from this drawing. 6. Any discrepancy found should be brought to the attention of the designer.
	info@zanoply.co.uk www.zanoply.co.uk	263 Eversholt Street London NW1 1BA	Retrospective use as A3 (Cafe/ Restaurant)	Scale 1:100	Prepared 04.04.2017	

Existing_West_Elevation




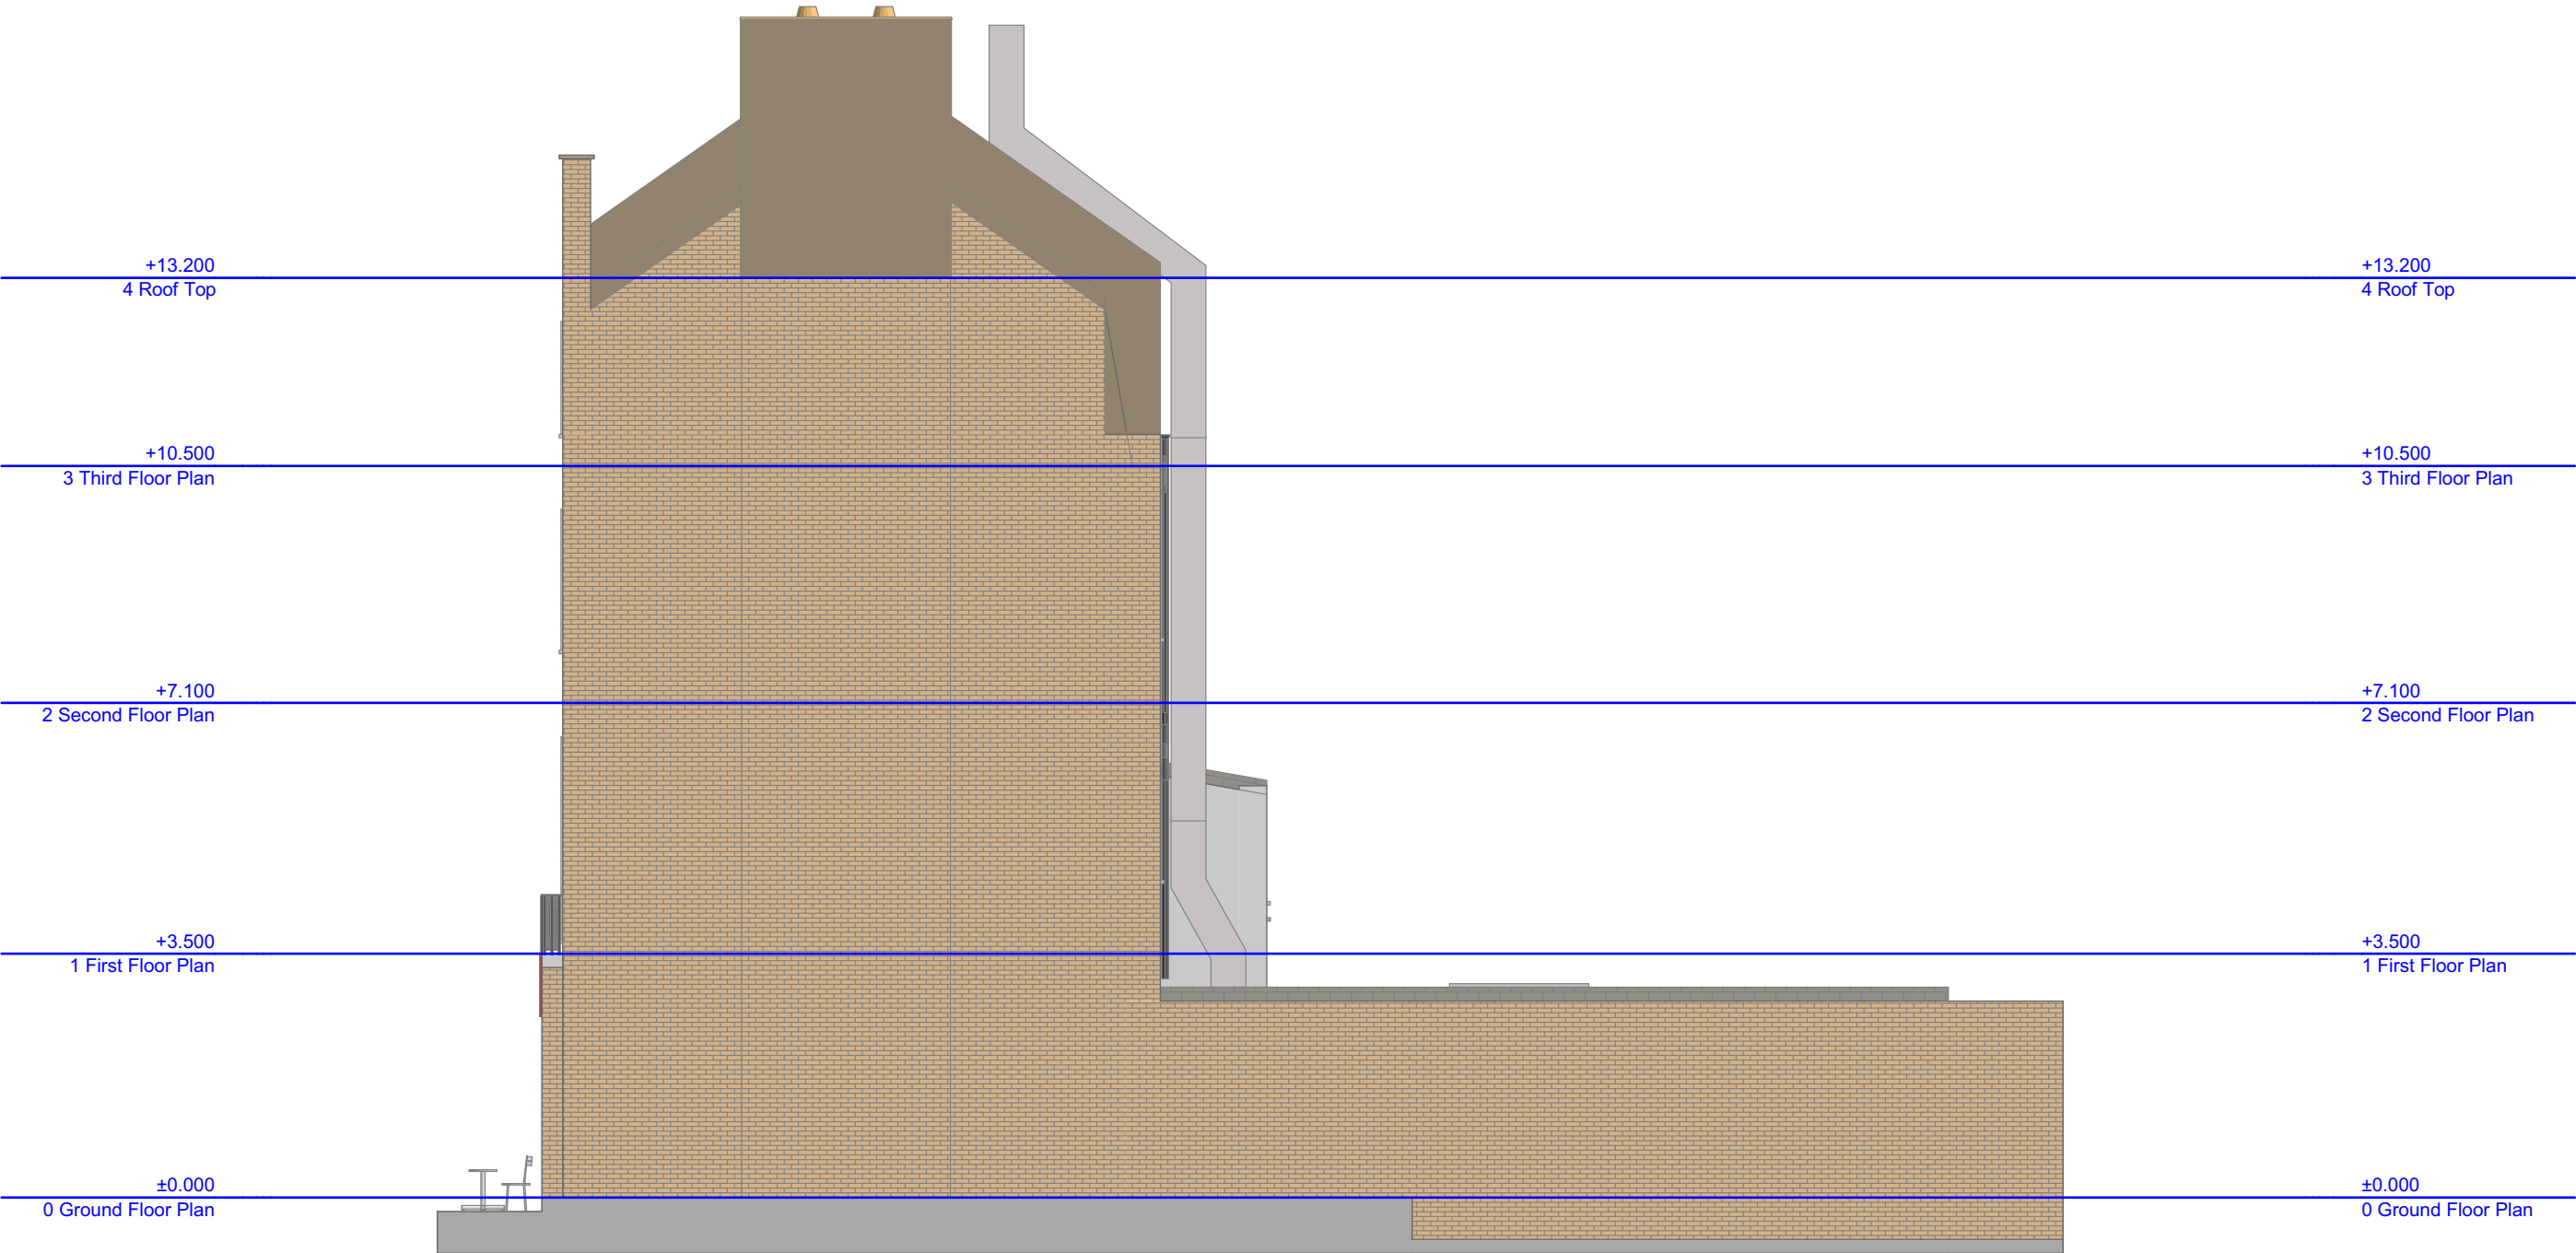

Zanoply	ZANOPLY	Site	Project	Drawing	Date	Notes 1. This drawing has been prepared for planning purposes only. 2. All copyrights are reserved to Zanoply and consent should be sought for non-commercial use. 3. The contractor is responsible for checking all dimensions before commencing works. 4. Zanoply is a trade name under Semsettin Karahan 5. Should not be scaled from this drawing. 6. Any discrepancy found should be brought to the attention of the designer.
	info@zanoply.co.uk www.zanoply.co.uk	263 Eversholt Street London NW1 1BA	Retrospective use as A3 (Cafe/ Restaurant)	Scale 1:100	Prepared 04.04.2017	

Existing_East_Elevation



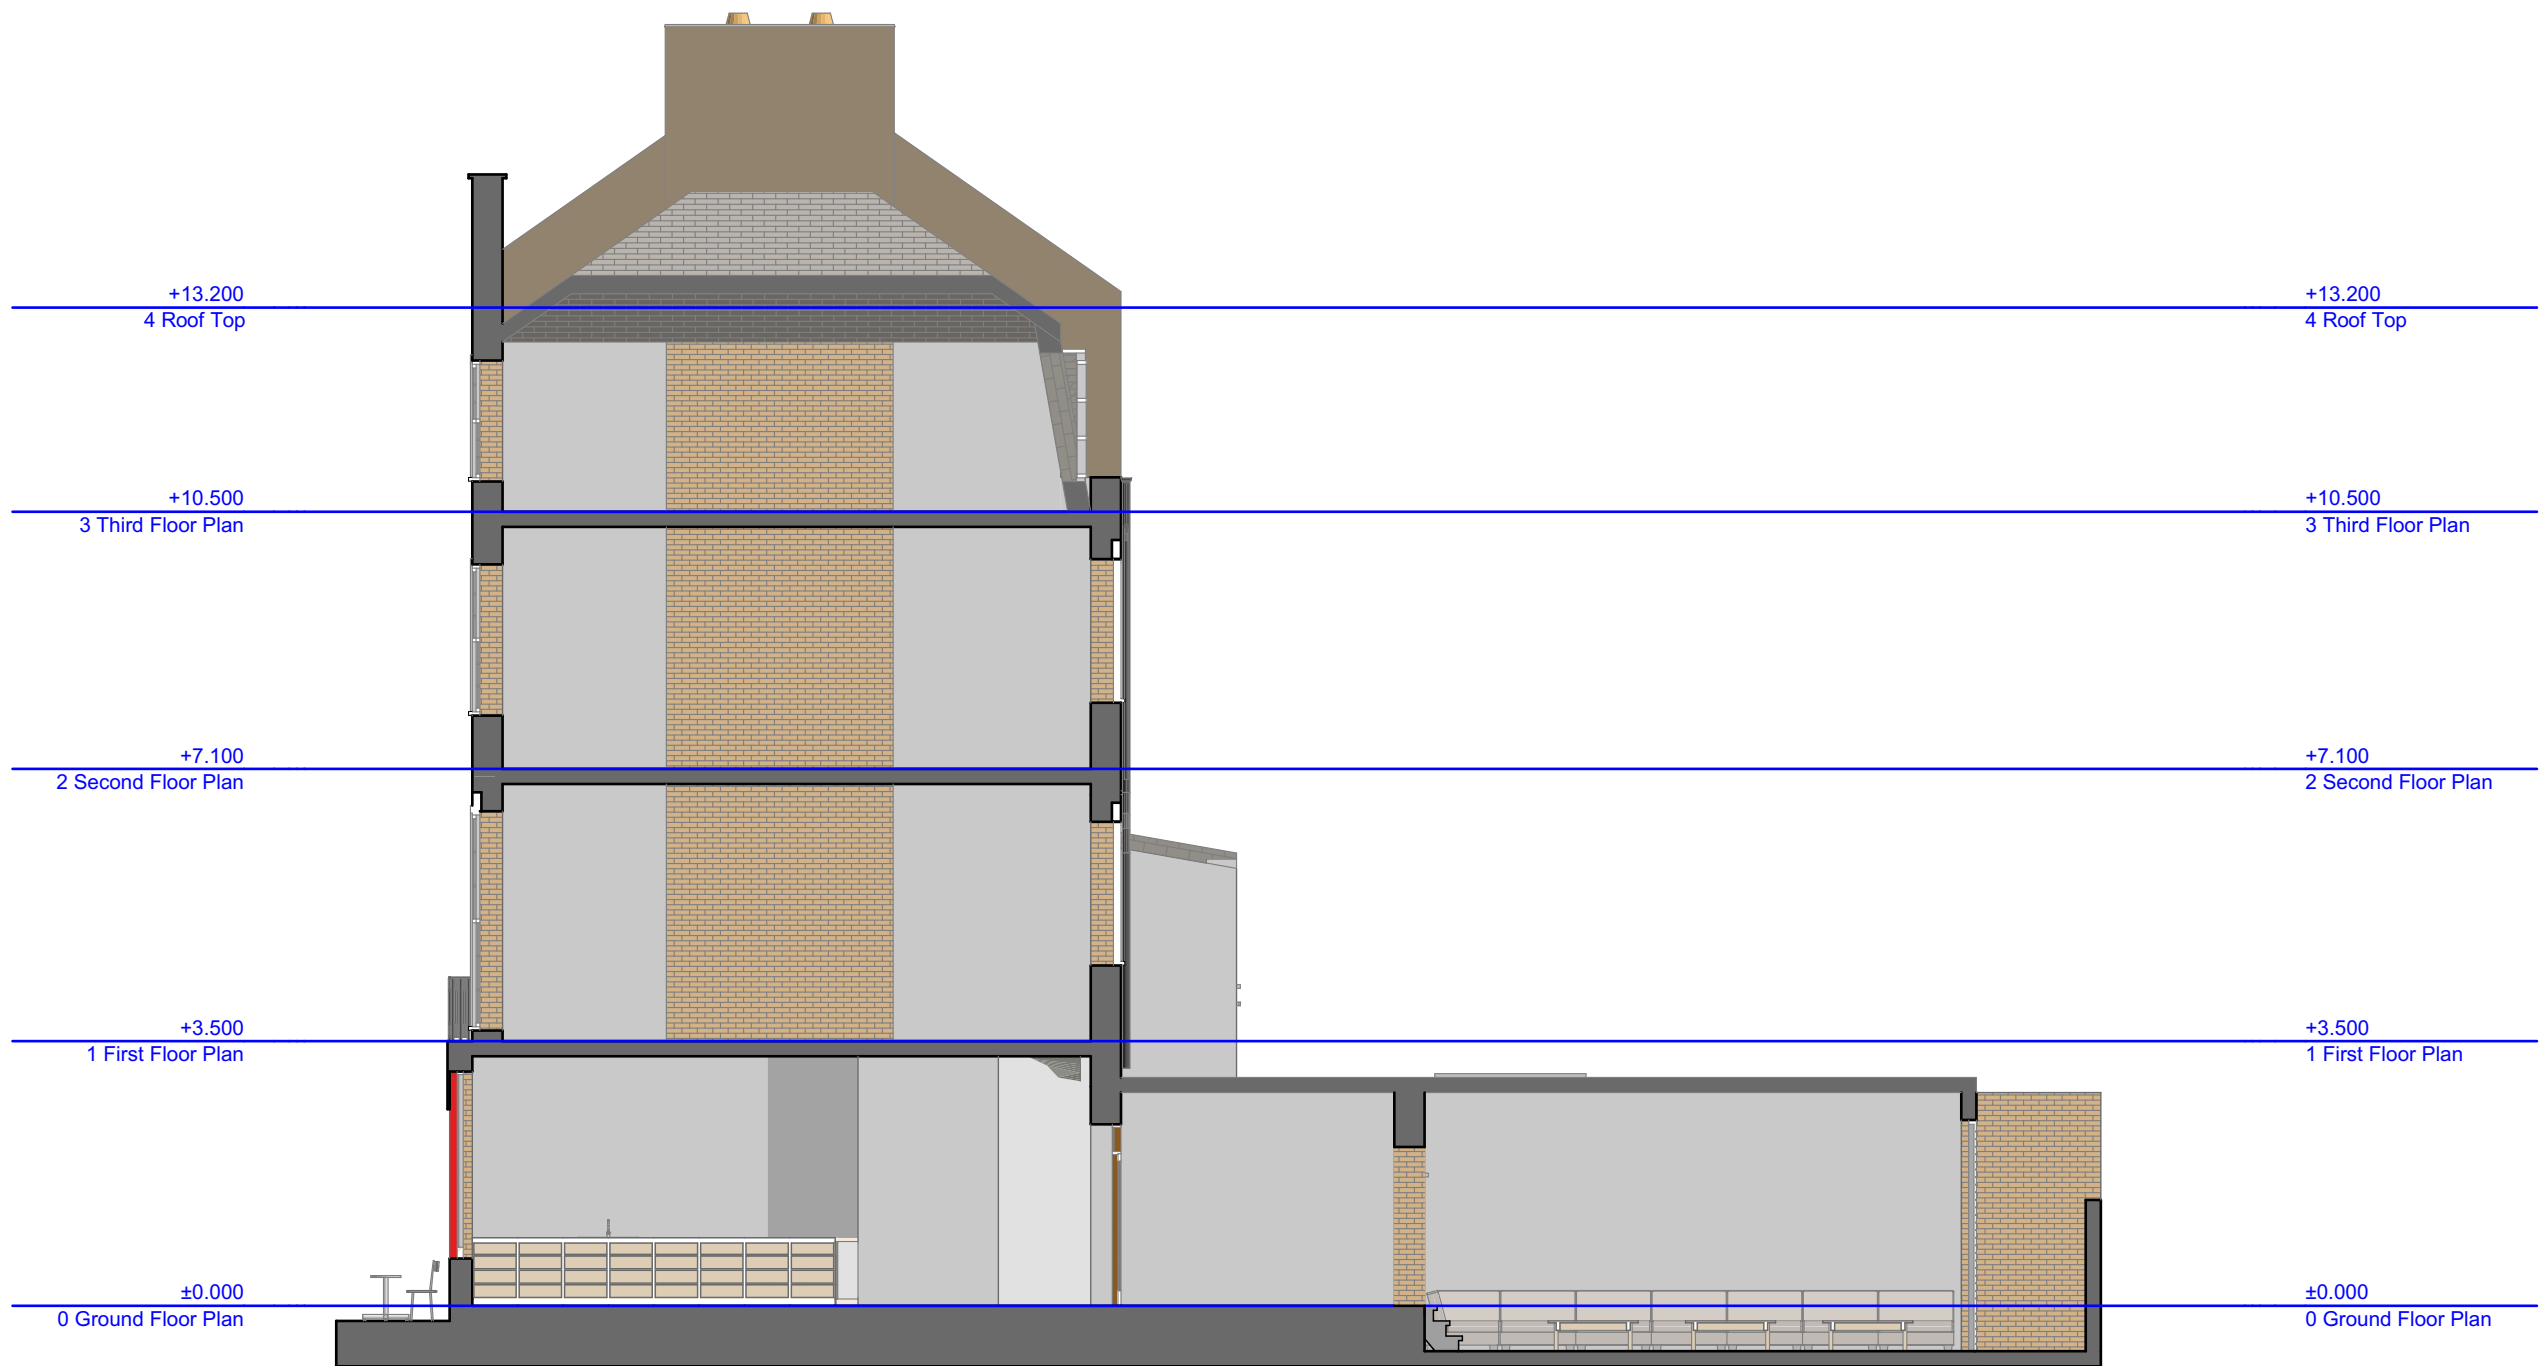

Zanoply

ZANOPLY
info@zanoply.co.uk
www.zanoply.co.uk

Site
263 Eversholt Street
London NW1 1BA

Project
Retrospective use as
A3 (Cafe/ Restaurant)

**Drawing
Scale**
1:100


**Date
Prepared**
04.04.2017

Notes
1. This drawing has been prepared for planning purposes only.
2. All copyrights are reserved to Zanoply and consent should be sought for non-commercial use.

3. The contractor is responsible for checking all dimensions before commencing works.
4. Zanoply is a trade name under Semsettin Karahan
5. Should not be scaled from this drawing.
6. Any discrepancy found should be brought to the attention of the designer.

Existing_Section_AA



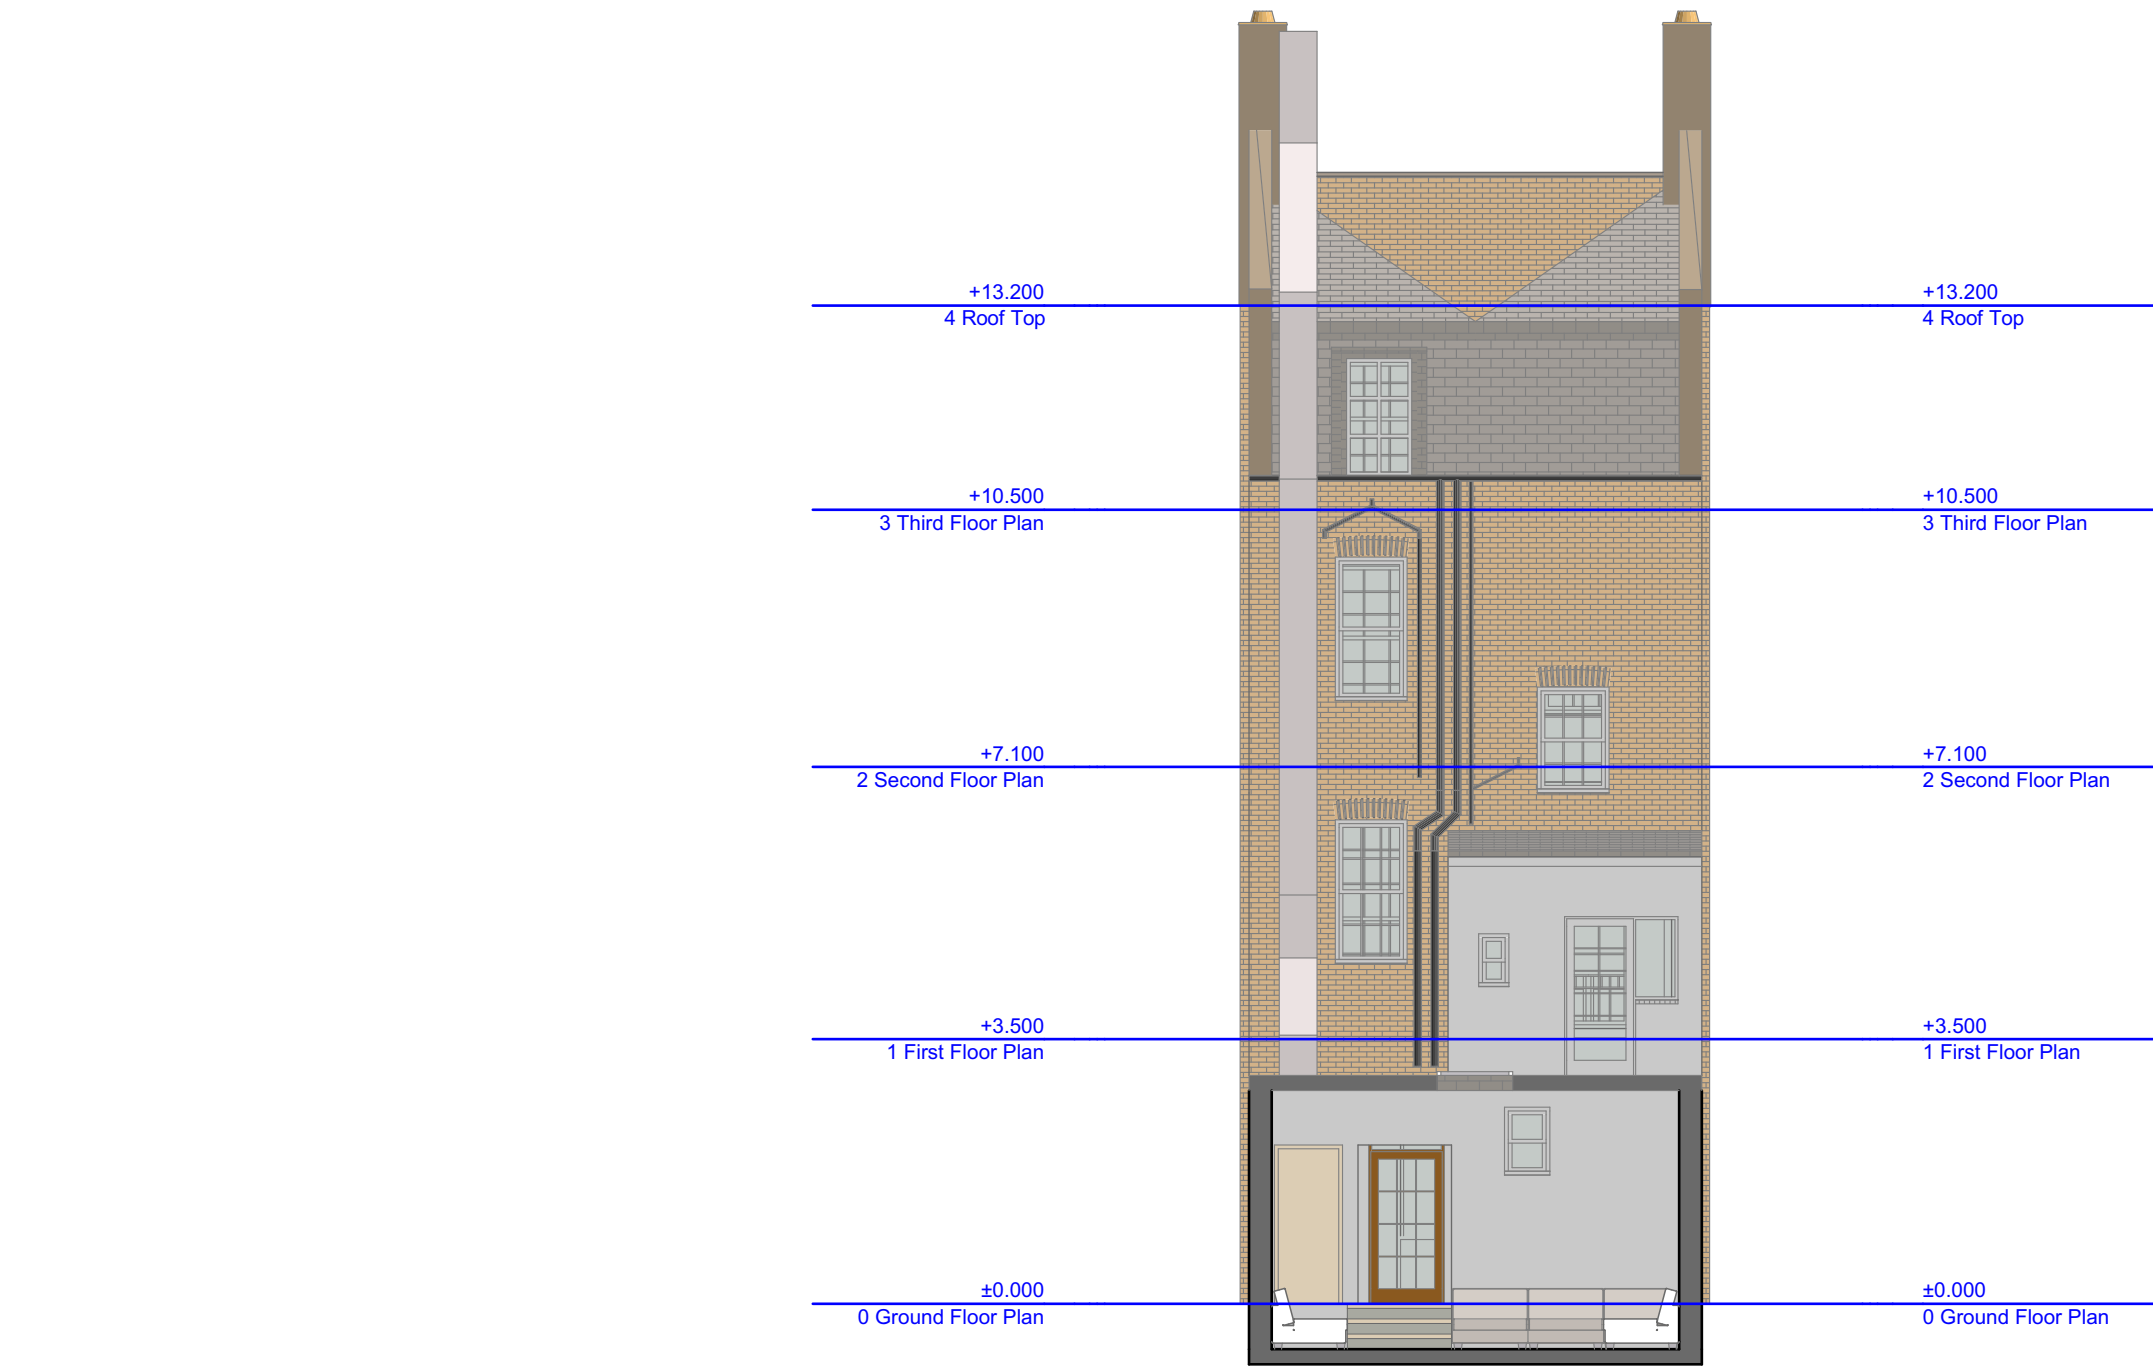

Zanoply	ZANOPLY	Site	Project	Drawing	Date	Notes 1. This drawing has been prepared for planning purposes only. 2. All copyrights are reserved to Zanoply and consent should be sought for non-commercial use. 3. The contractor is responsible for checking all dimensions before commencing works. 4. Zanoply is a trade name under Semsettin Karahan 5. Should not be scaled from this drawing. 6. Any discrepancy found should be brought to the attention of the designer.
	info@zanoply.co.uk www.zanoply.co.uk	263 Eversholt Street London NW1 1BA	Retrospective use as A3 (Cafe/ Restaurant)	Scale 1:100	Prepared 04.04.2017	

Existing_Section_BB

