


SITE ADDRESS

143 Abbey Road, London, NW6 4SL
Junction with Priory Terrace - 10m Before
Reference Stop: Stop H
Easting/Northing: 525709/183954

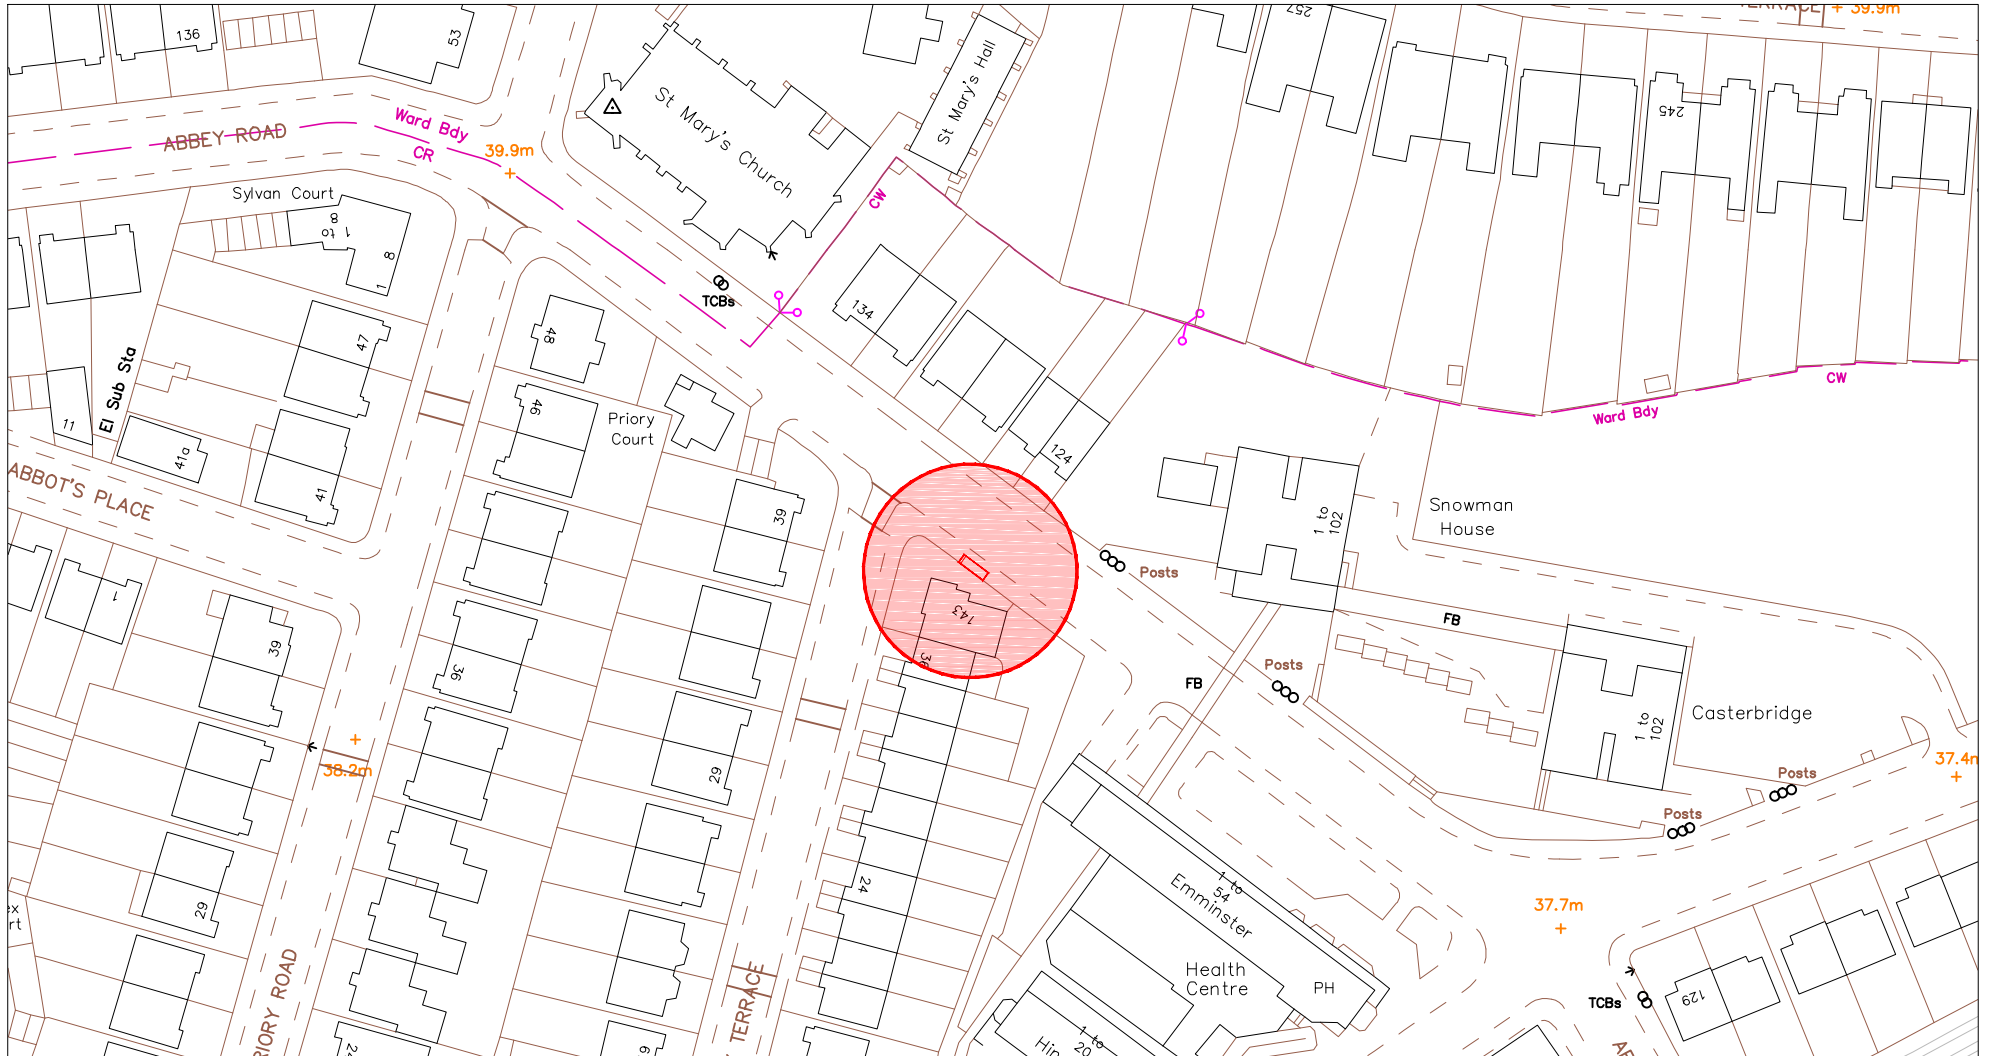

SCALE BAR [1:1250 @ A4]

0 10 20 30 40 50 60m


1

LOCATION PLAN

SCALE 1 : 1250

SITE ADDRESS

143 Abbey Road, London, NW6 4SL
Junction with Priory Terrace - 10m Before
Reference Stop: Stop H
Easting/Northing: 525709/183954

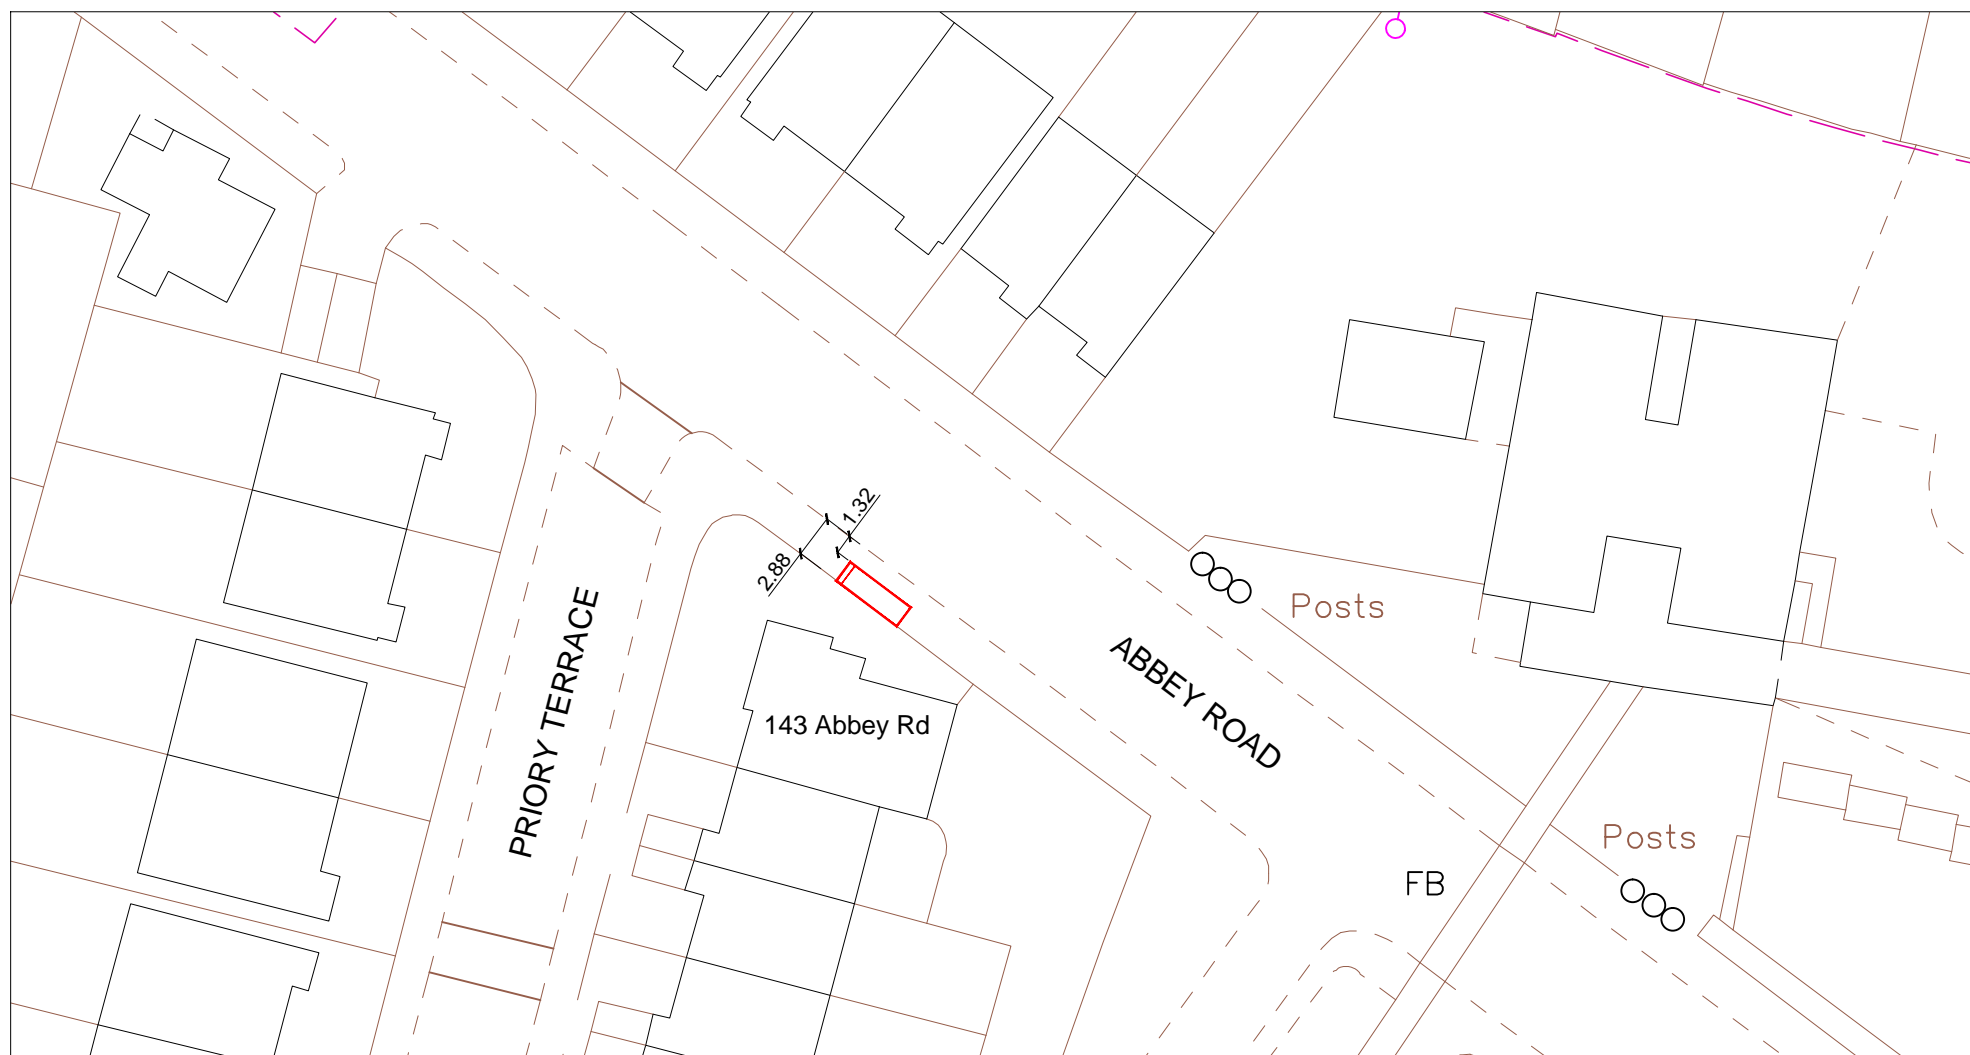

SCALE BAR [1:500 @ A4]

0 5 10 15 20 25m

SITE ADDRESS

143 Abbey Road, London, NW6 4SL
Junction with Priory Terrace - 10m Before
Reference Stop: Stop H
Easting/Northing: 525709/183954




PROPOSED ADVERTISING DISPLAY

The proposed advertising panel will comprise a double sided freestanding digital display unit at one end of the bus shelter. This will be viewed as an integral part of the existing shelter design.



SITE ADDRESS

143 Abbey Road, London, NW6 4SL
Junction with Priory Terrace - 10m Before
Reference Stop: Stop H
Easting/Northing: 525709/183954

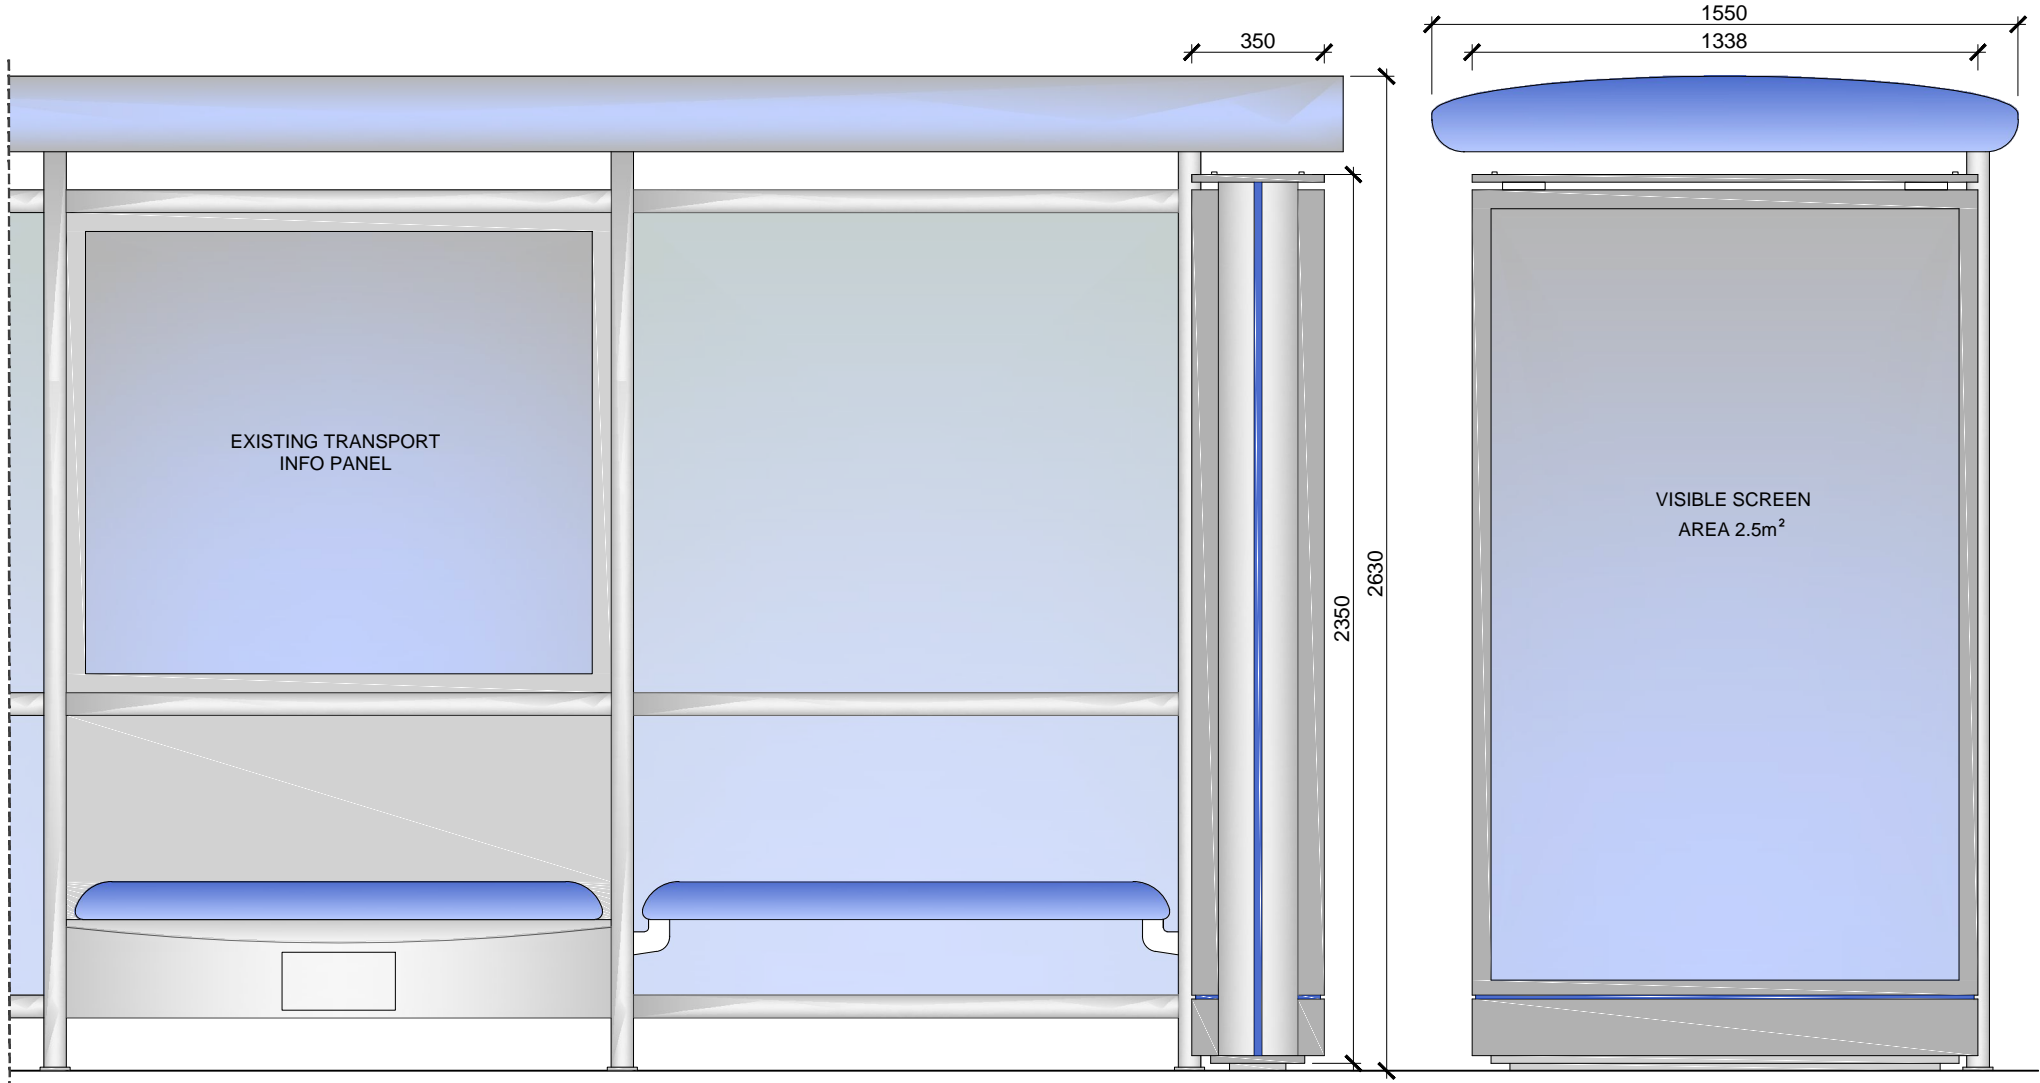

SCALE BAR [1:20 @ A4]

