


Sub Sta

BL  
JA

gardens

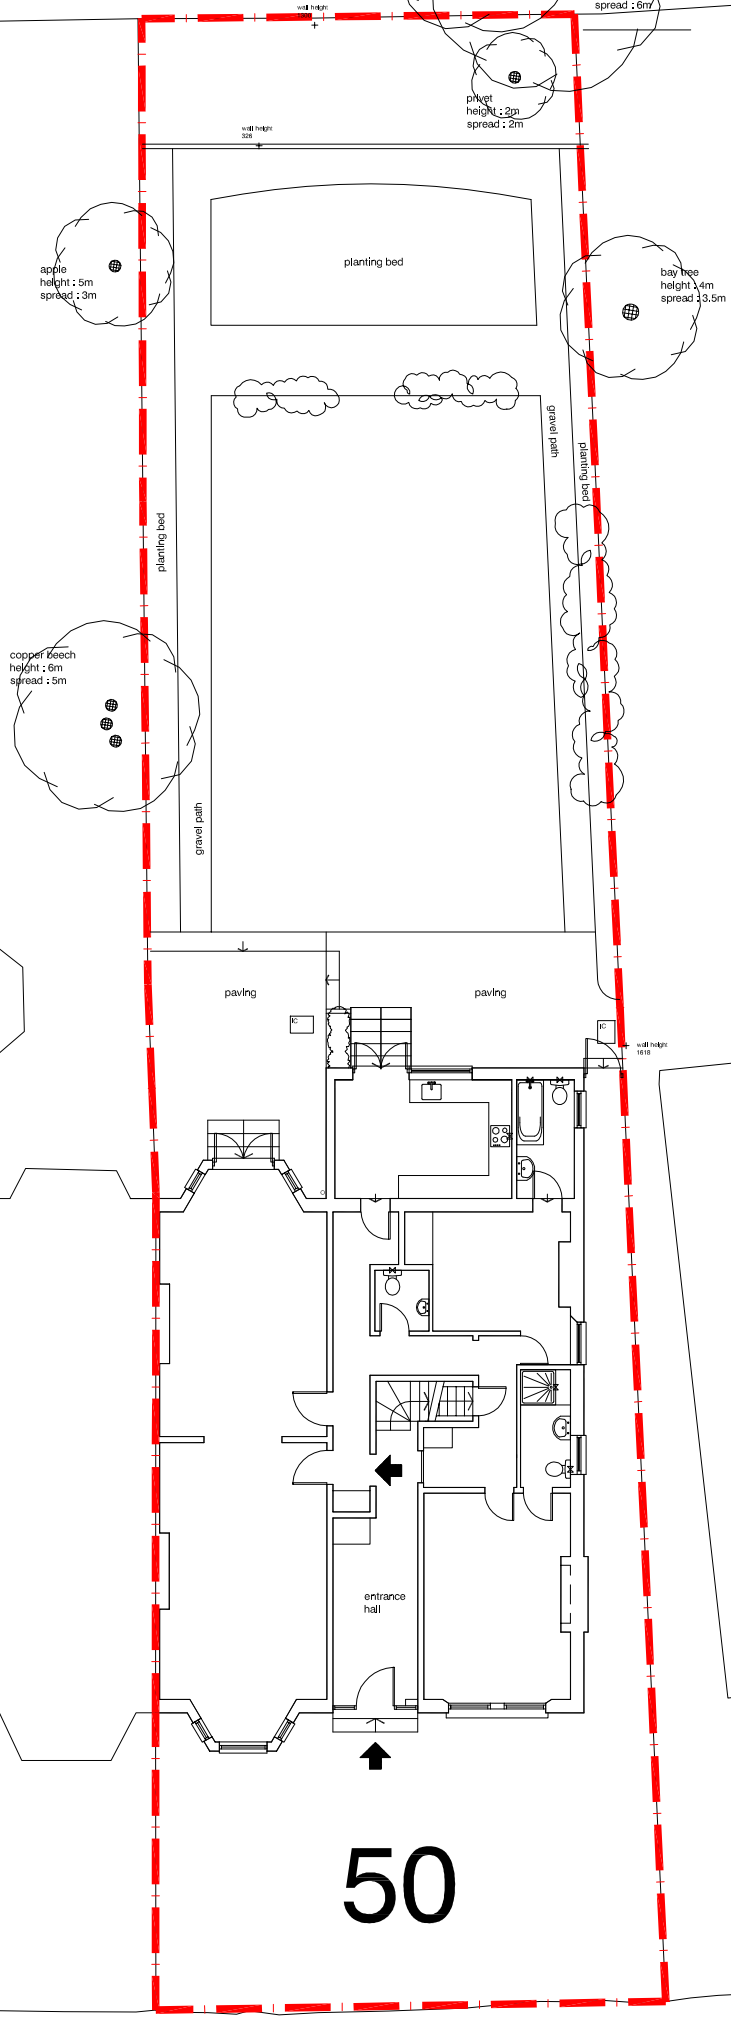

52

48


46

50

JB  
AL

COMPAYNE GARDENS

block plan existing

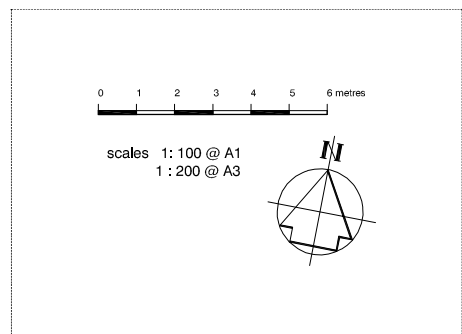

**DVM**  
ARCHITECTS

4a Murray Street . London . NW1 9RE  
Telephone 0207 485 2121 . Facsimile 0207 267 2527  
e-mail: studio@dvmarch.com

Client Christopher Ronus		
Project Flat 1 50 Compayne Gdns London NW6 3RY		
Title Block Plan as existing		
Scale 1:100	Date 19.12.16	Job No. 1897
Drawing No. 1897-K02		Rev.

All dimensions are to be checked on site.  
© This drawing is copyright and remains the property of David & Victoria Mercer  
at all times and may not be reproduced in part or whole without written consent.