

HOUSE No.119


NEW WINDOW

STUDY
(FORMER GARAGE)

REAR ROOM -
UTILITY

REAR GARDEN

NEW WALLS

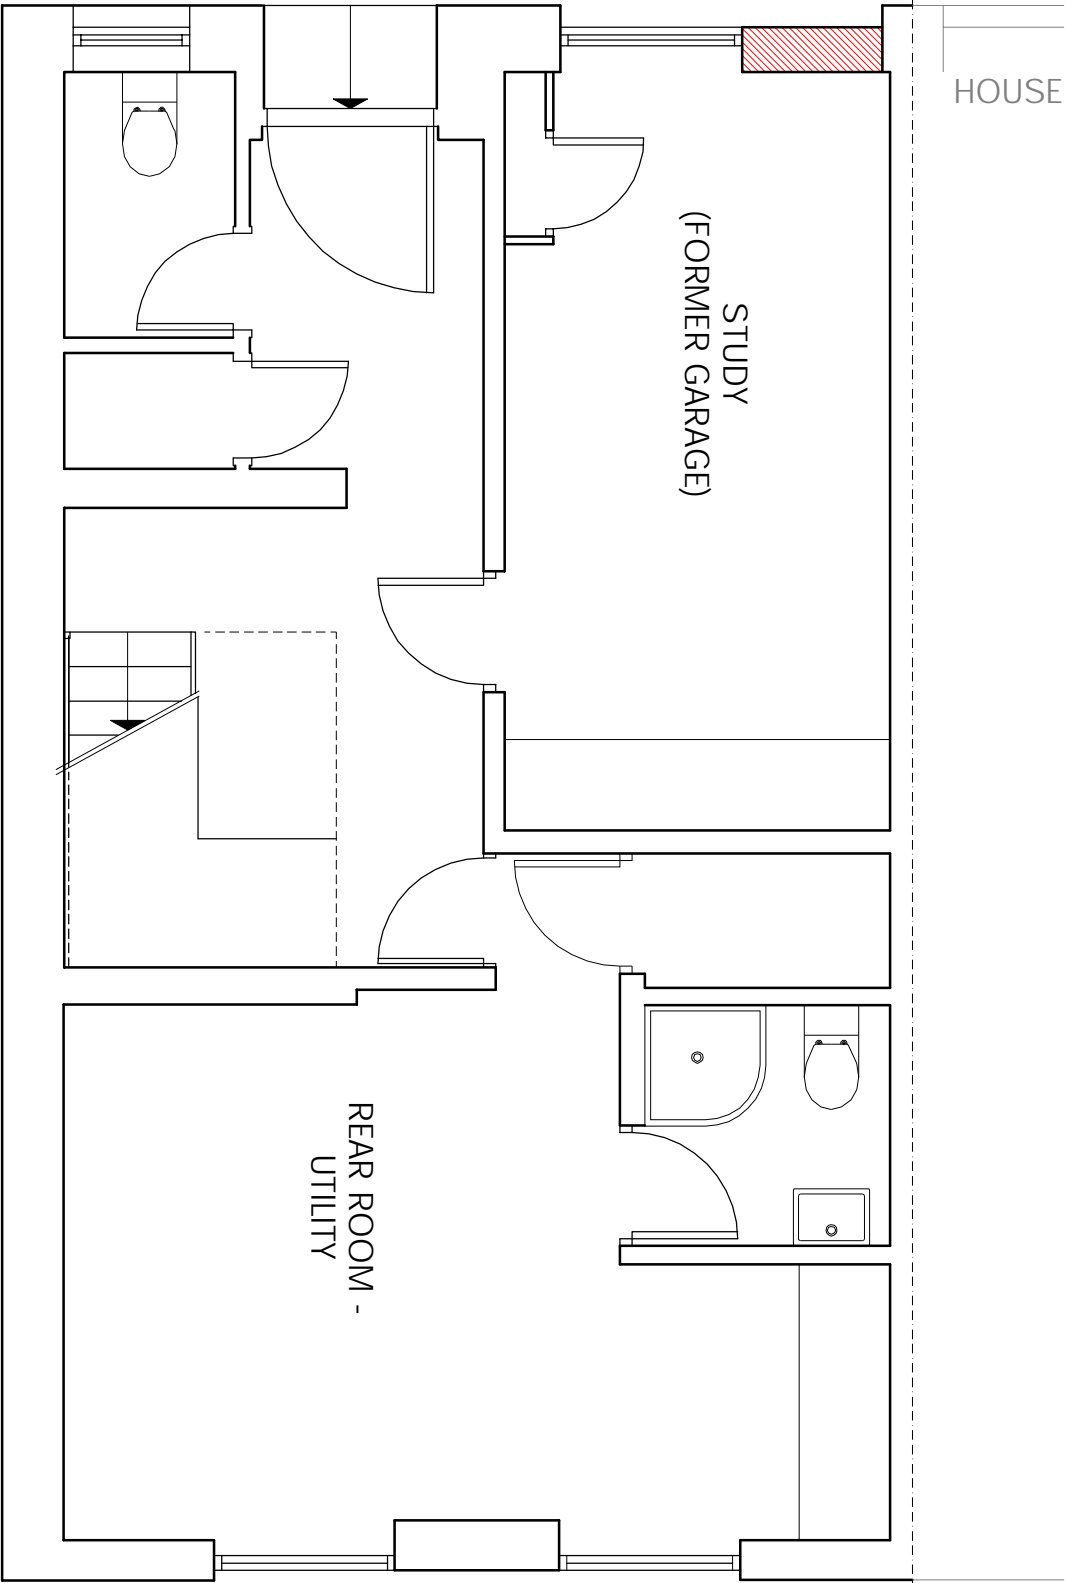


t 020 75869624
m 07985 035333
KasiaWhitfield@gmail.com

KASIA WHITEFIELD
design consultant

121 FELLOWS ROAD
LONDON NW3 3JS
GROUND FLOOR PLAN
as PROPOSED

1:50/A3
2017.04.03
FR121-PP1

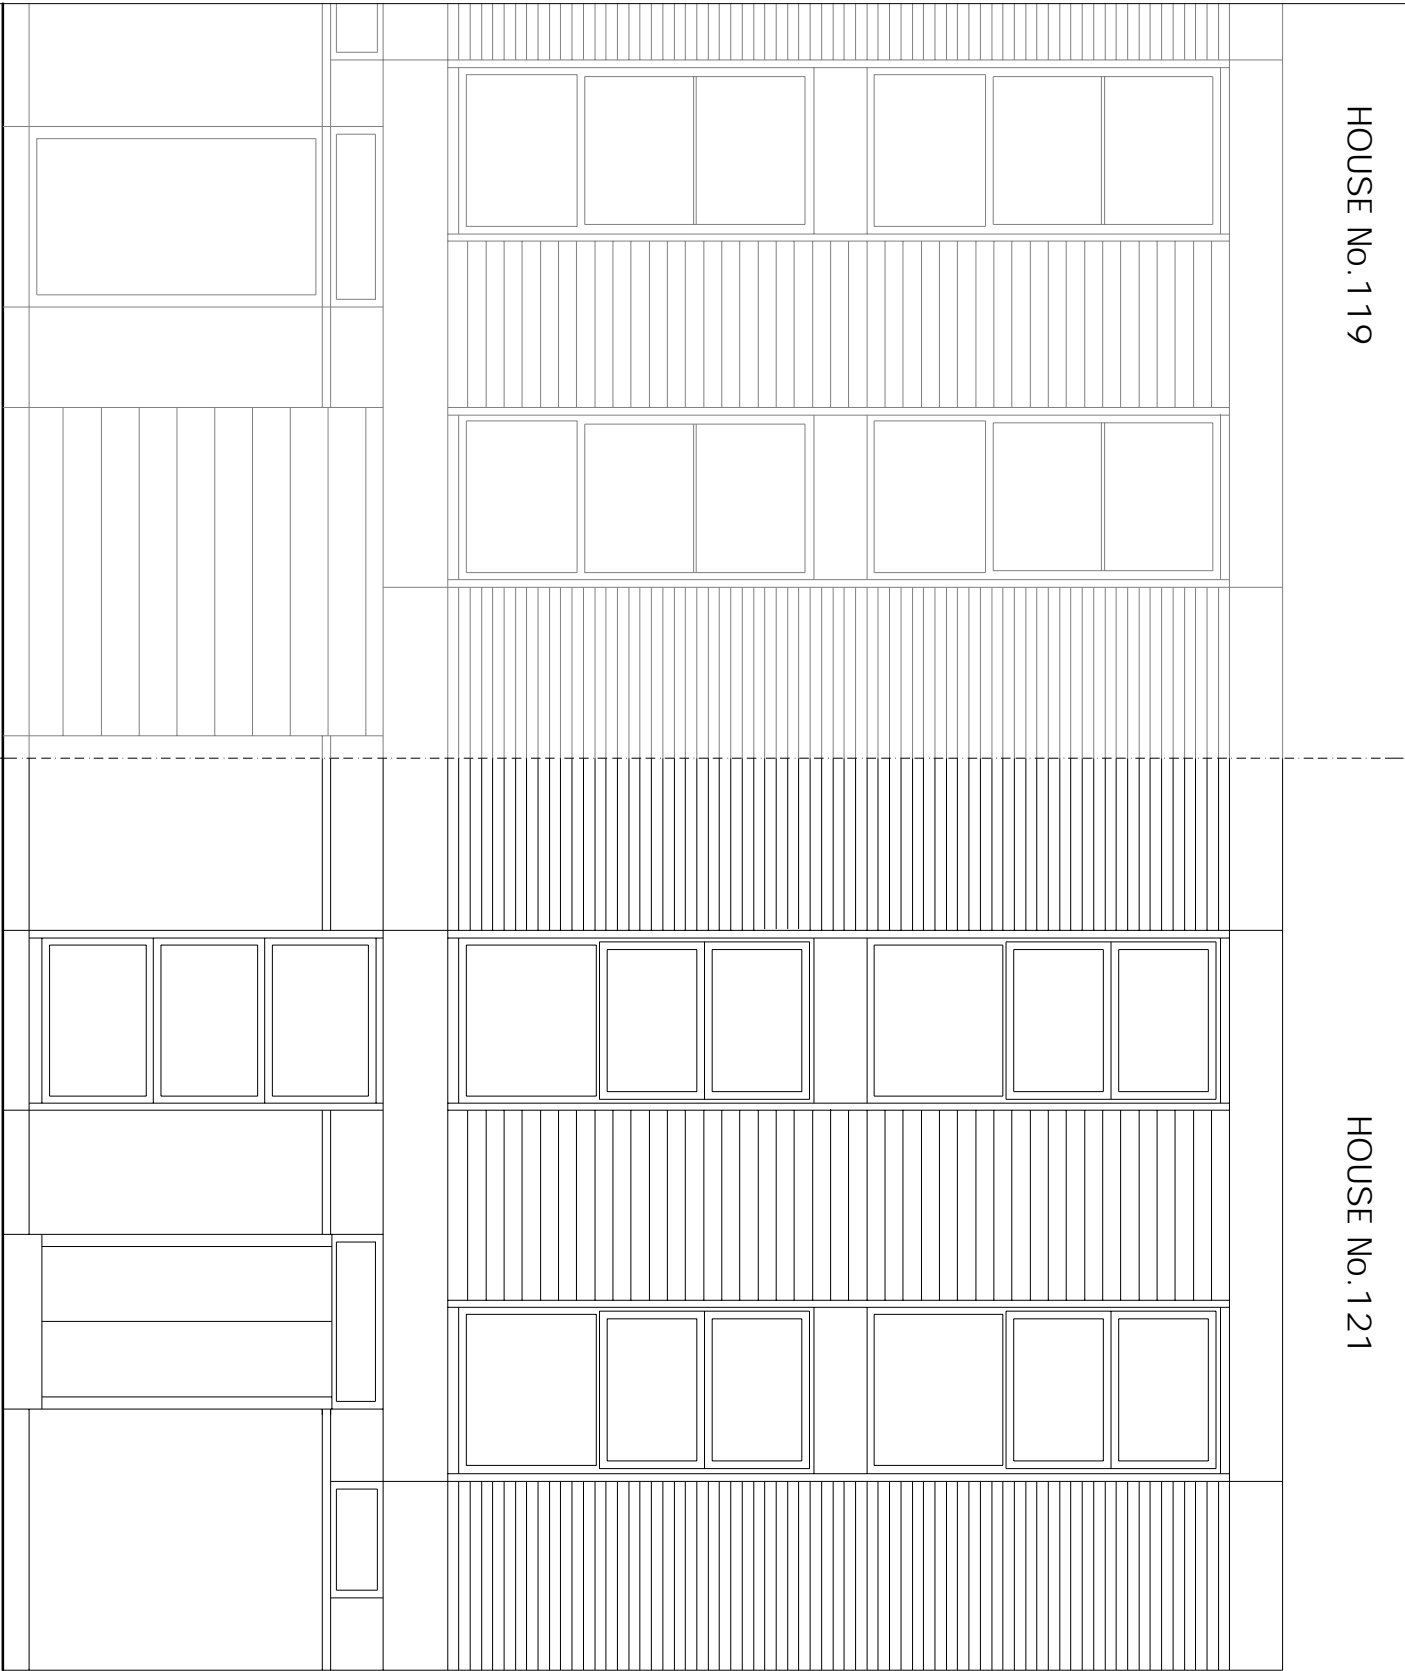

HOUSE No. 119

HOUSE No. 121

PROPOSED NEW
WINDOW AT
GROUND FLOOR
LEVEL

NEW WINDOW AT
GROUND LEVEL
BOTTOM PANEL -
OBSCURE GLAZING

STUDY (OLD GARAGE)

FIRST FLOOR (not surveyed)

SECOND FLOOR (not surveyed)

t 020 75869624
m 07985 035333
KasiaWhitfield@gmail.com

KASIA WHITEFIELD
design consultant

121 FELLOWS ROAD
LONDON NW3 3JS
FRONT ELEVATION & SECTION
as PROPOSED

1:50/A3
2017.04.03
FR121 -PP2