


LEGEND

- To be Demolished
- Existing Partitions

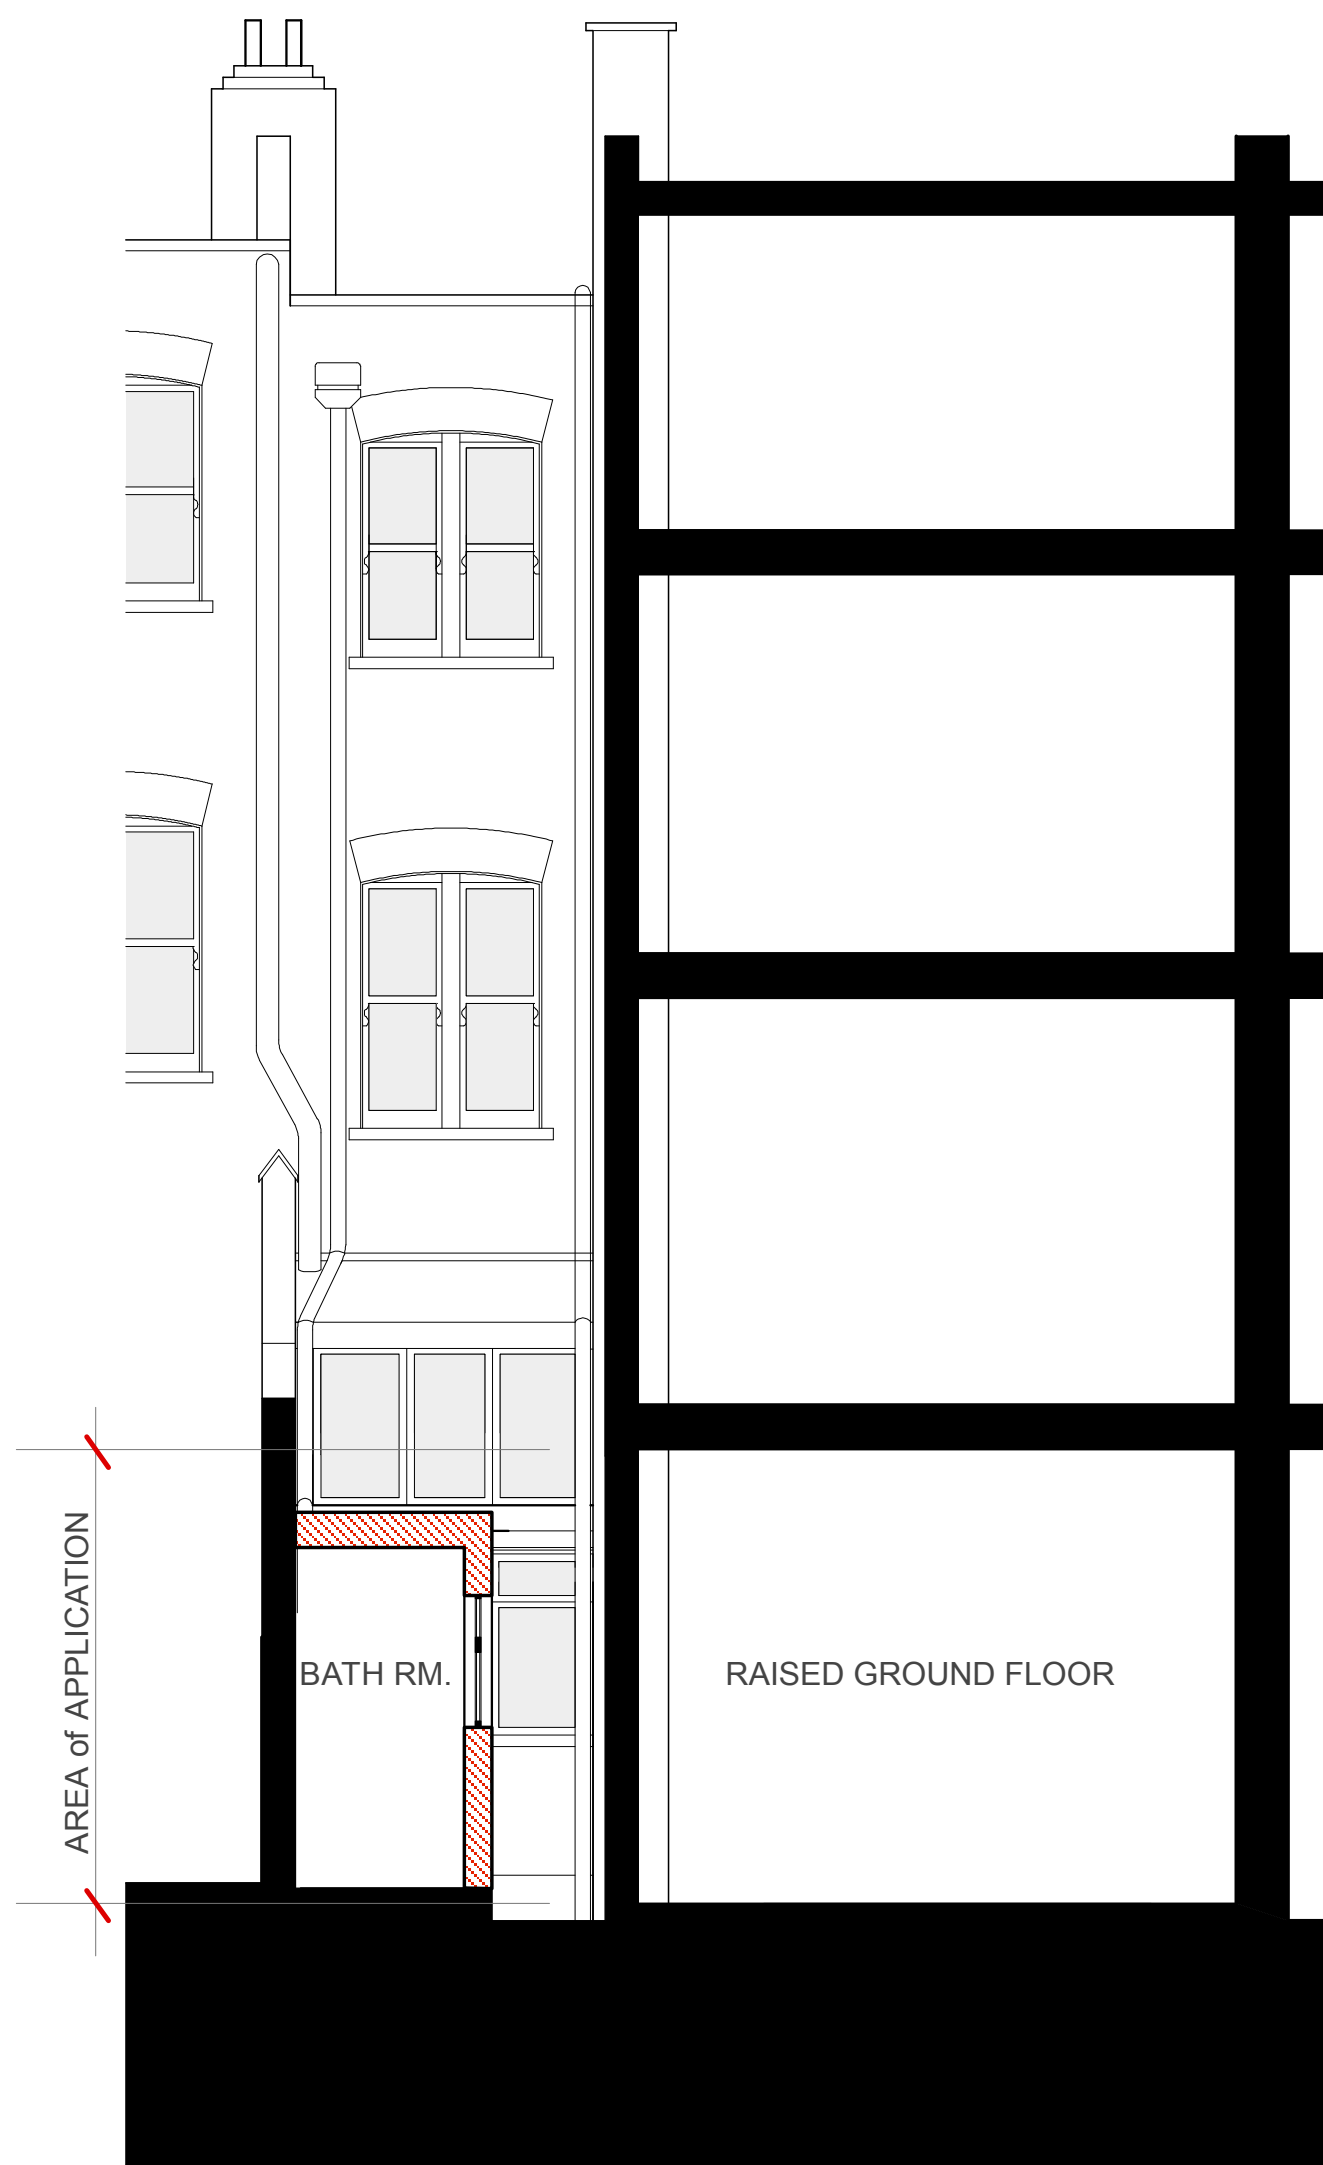

A EXISTNG SECTION A-A



B EXISTNG SECTION B-B



TYPE3 <small>studio</small> 38a SOUTHAMPTON ROAD LONDON NW5 4JR		Date: 03/04/17 Revision: 1708 Project ID: 1708 Drawing Code: 1708_GLENLOCH ROAD CAD File Name: 1708_GLENLOCH ROAD Plot Date: 00/00/00	Issue Notes 3/4/17 Planning
Project Title: 48a Glenloch Road London NW3 Drawing Title: Existing Sections		No. 1 Date 3/4/17 Issue Notes Planning	
Scale: 1:50 @ A1, 1:100 @ A3		Drawing No. 1708/AA/0060 of	