


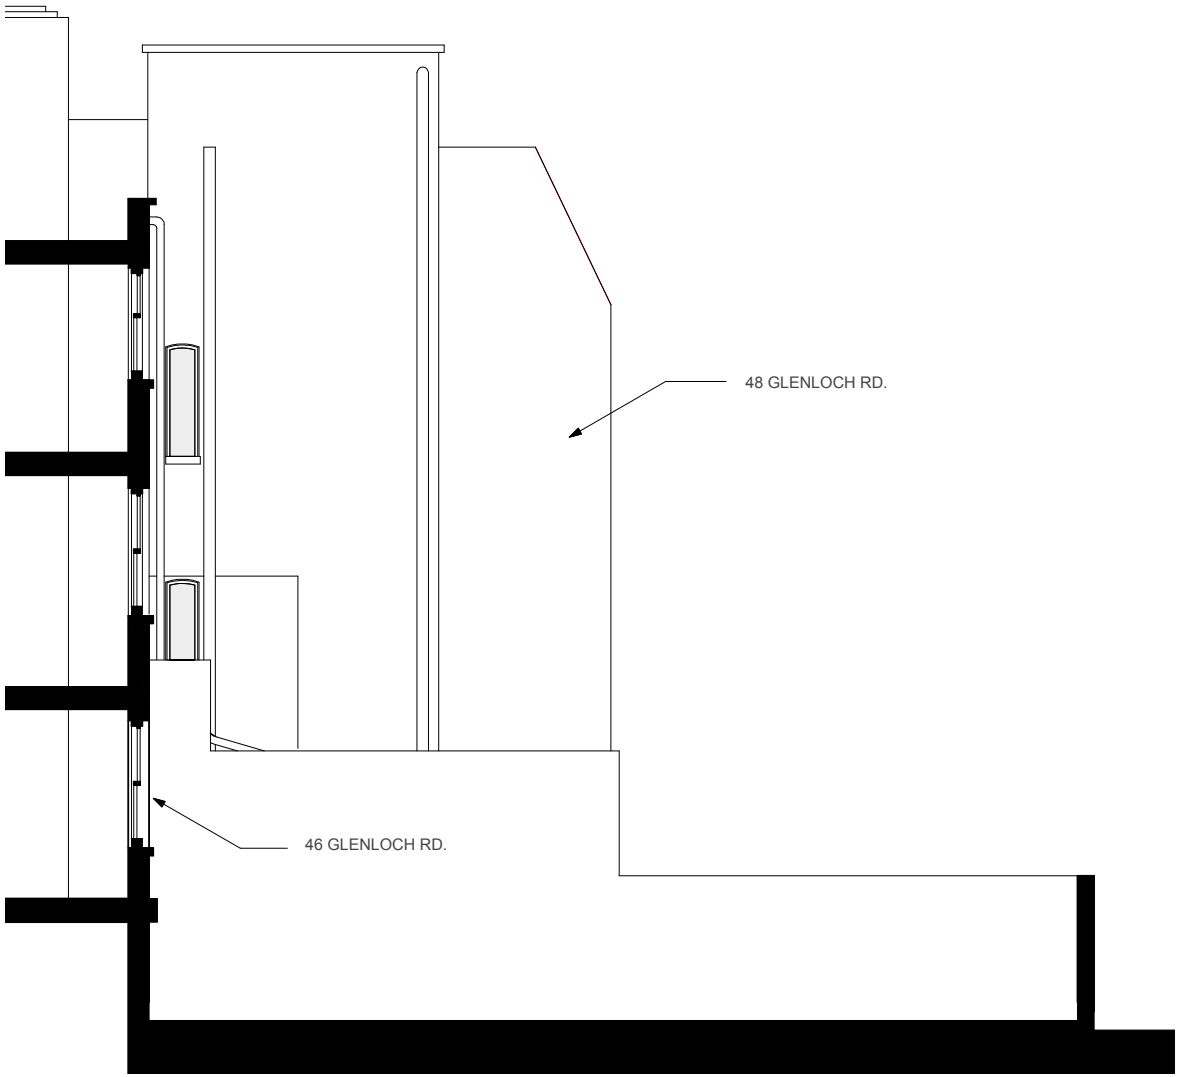

1 ELEVATION - 1



2 ELEVATION - 2



Project Title 48a Glenloch Road London NW3	Design Firm 'TYPE3' studio 38a SOUTHAMPTON ROAD LONDON NW5 4JR	Designed By J. Ingram	Date 03/04/17	No. 1	Date 3/4/17	Issue Notes Planning
		Drawn By J. Ingram	Revision Revision			
		Checked By	Project ID 1708			
		Reviewed By R. Abbott	Drawing Code Drawing Code			
		Submitted By	CAD File Name 1708_GLENLOCH ROAD			
Drawing Title Existing Elevations	Consultant	Project Manager J. Ingram	Plot Date 00/00/00	No.	Date	
Scale 1:50 @ A1, 1:100 @ A3		Drawing No. 1708/AA/0070 — of —				