



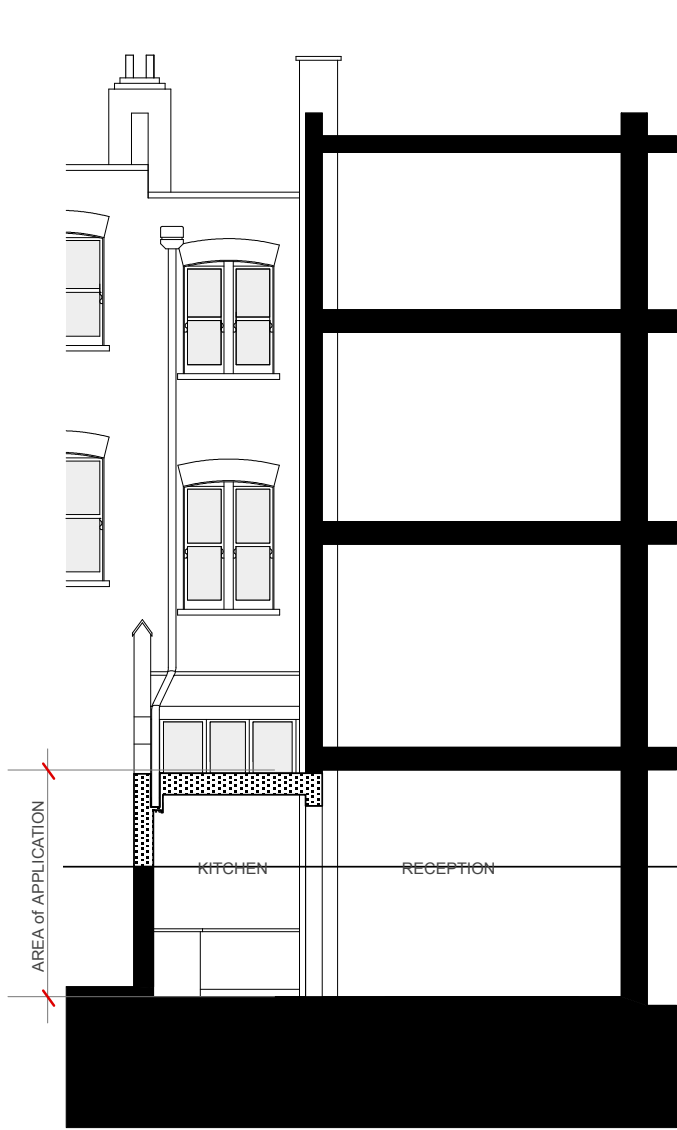

A PROPOSED SECTION **A-A**

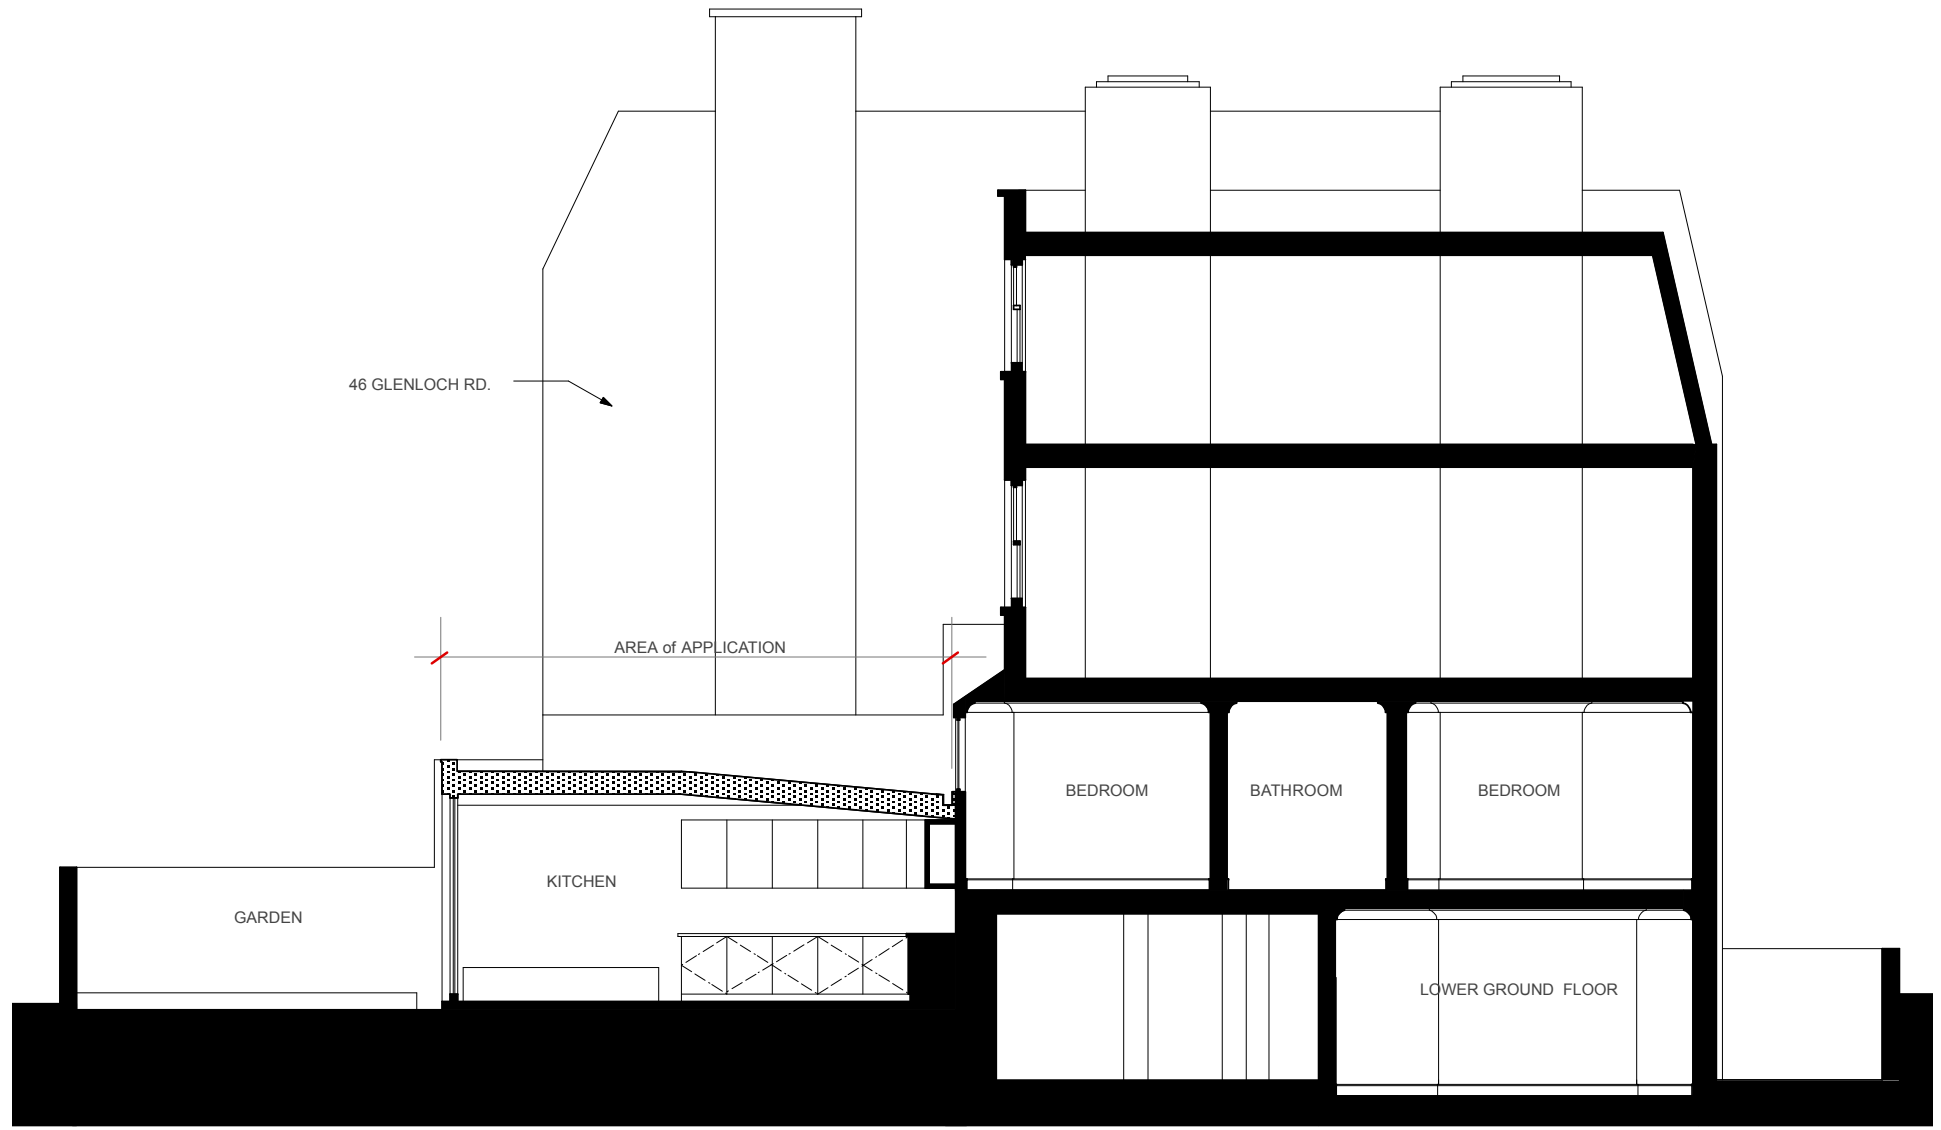

B PROPOSED SECTION - **B-B**

LEGEND



New Partitions



Existing Partitions



Project Title 48a Glenloch Road London NW3	Design Firm TYPE3 studio 38a SOUTHAMPTON ROAD LONDON NW5 4JR	Designed By J. Ingram	Date 03/04/17	No. 1	Date 3/4/17	Issue Notes Planning
		Drawn By J. Ingram	Revision Revision			
		Checked By J. Ingram	Project ID 1708			
		Reviewed By R. Abbott	Drawing Code 1708_GLENLOCH ROAD			
Drawing Title Proposed Elevations	Consultant	Submitted By J. Ingram	CAD File Name 1708_GLENLOCH ROAD	Periods 00/00/00		
		Project Manager J. Ingram	Periods 00/00/00			
Scale 1:50 @ A1, 1:100 @ A3		Drawing No. 1708/AA/0700 — of —				