


© The copyright design and patents act 1988  
This drawing and the copyright herein are the property of David Linley & Co. Ltd. this drawing must not be used, copied or otherwise duplicated without prior written permission of David Linley & Co. Ltd. no articles must be manufactured in accordance with this drawing or used other than permitted by David Linley & Co. Ltd.


1. Do not scale off this drawing, use figured dimensions only. All dimensions and levels to be checked on site and Linley to be notified of any discrepancies immediately.
2. Issued for the purpose indicated.
3. The drawing is to be read in conjunction with consultants drawings and specifications.
4. The main contractor should be conversant with statutory obligations under the cdn regulations.
5. The dimensions shown on this drawing have been based on the measurements provided by an independent survey company.
6. This drawing has been issued for Design Intent purposes not for Construction.
7. Contractor to submit construction drawings to Linley for approval prior to manufacture.

Rev	By	Date	Description


Notes:

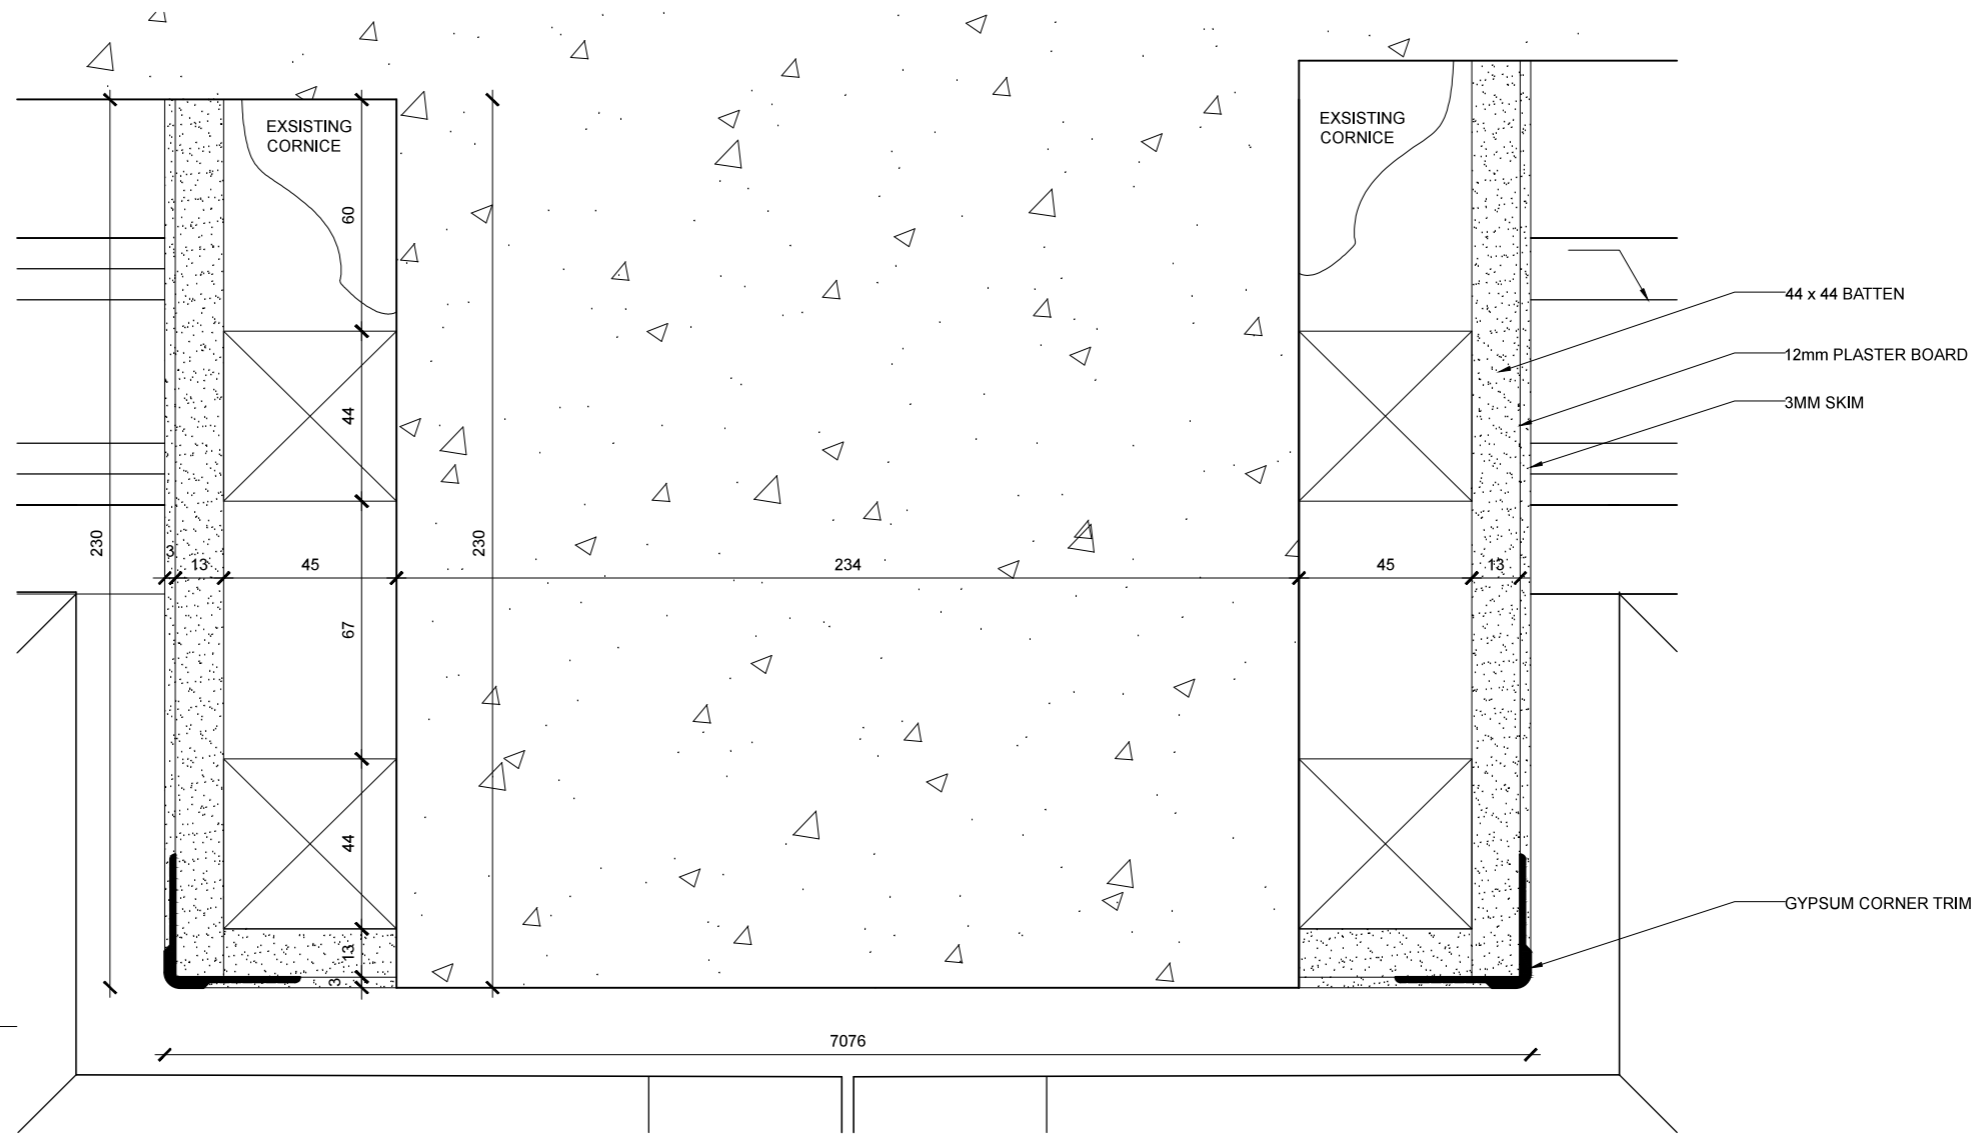

A DETAIL A  
1:2

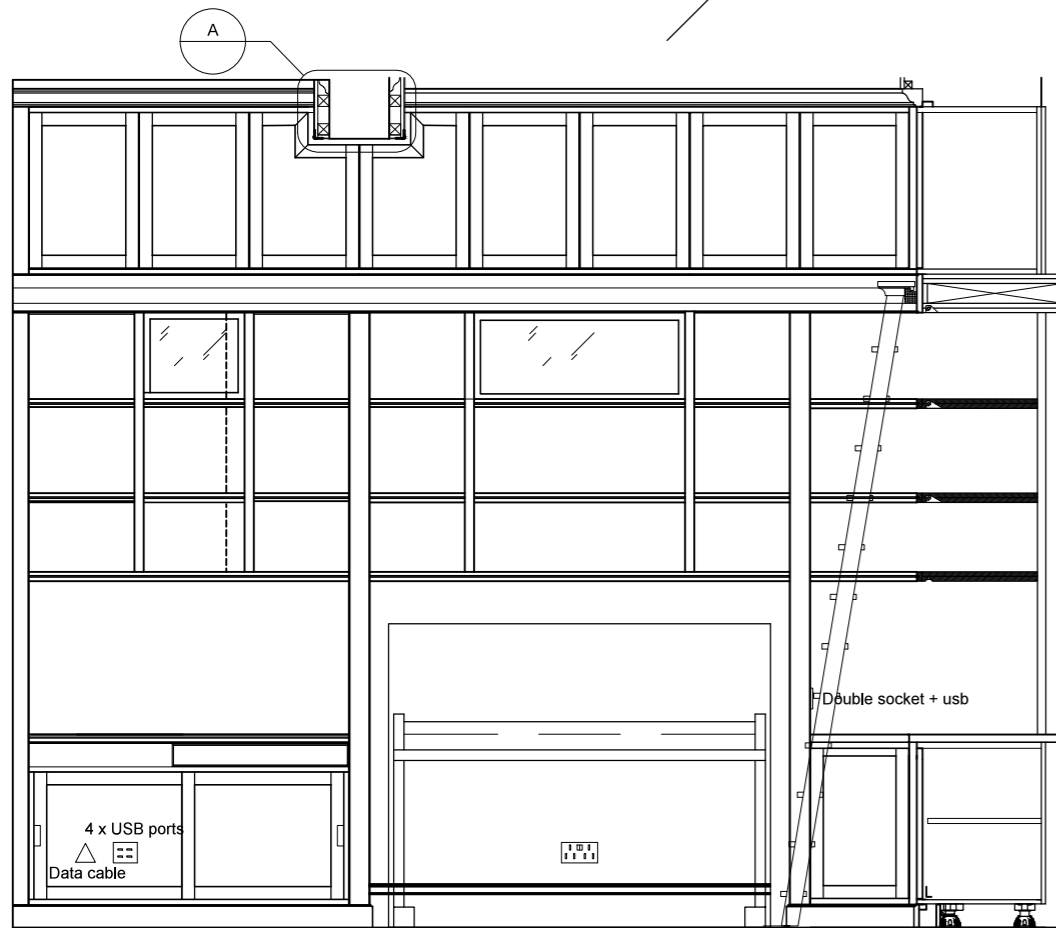

A ELEVATION A  
1:30

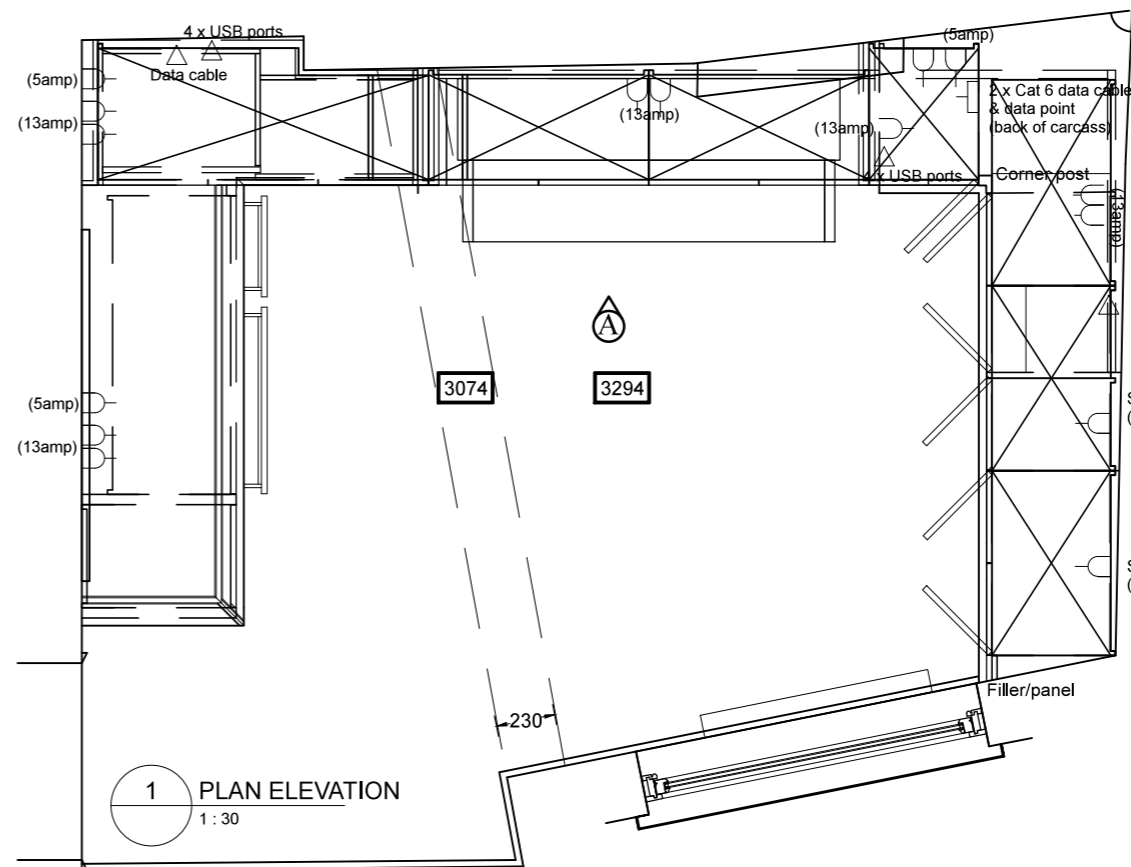

1 PLAN ELEVATION  
1:30

**LINLEY**  
BESPOKE

60 Pimlico Road, London SW1 W6LP  
Tel: 020 7730 7300 - Fax: 020 7730 8869  
46 Albemarle Street, London W1S 4JN  
Tel: 020 7290 1410 - Fax: 020 7290 1411  
Website: www.davidlinley.com  
Email: linley@davidlinley.com

Project:  
8 Grape Street

Drawing Title:  
STUDY-EXISTING CORNICE  
ENCASEMENT

Date:  
29.03.17

Drawn By:  
JB

Project No:  
44466

Revision:  
C

Scale:  
1:30 @ A3

Drawing No:  
C-44-16-027WAT- 44466-C