




Parker Street

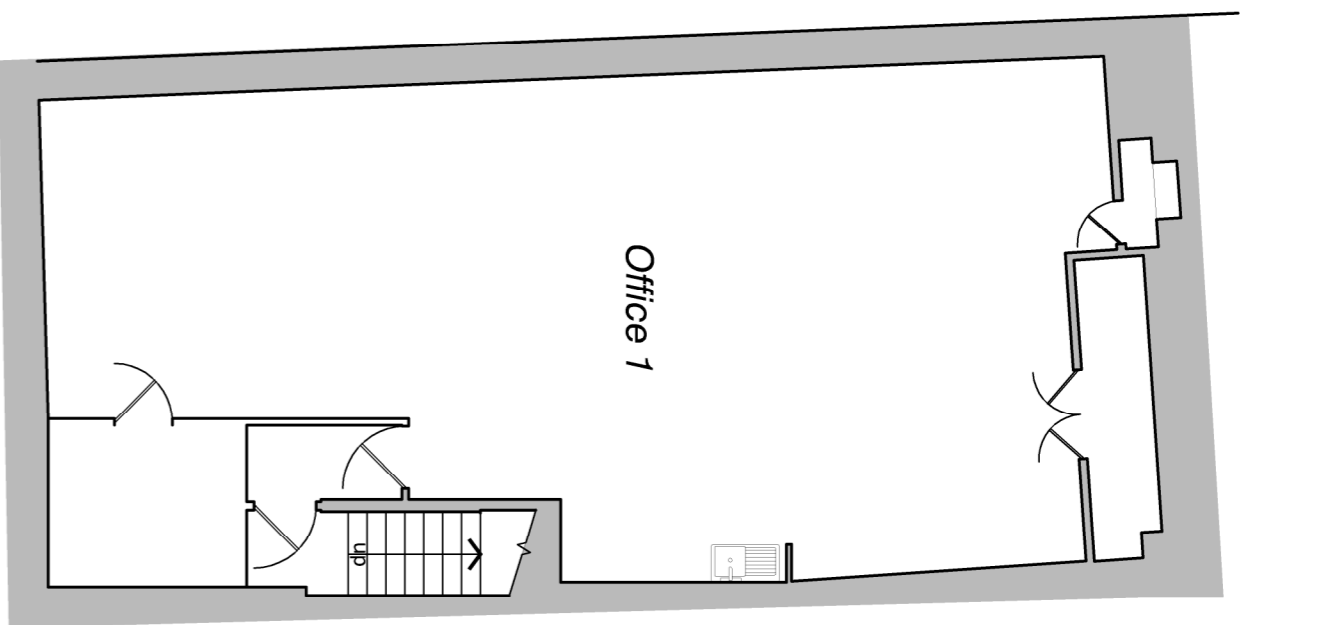


BASEMENT  
AS EXISTING

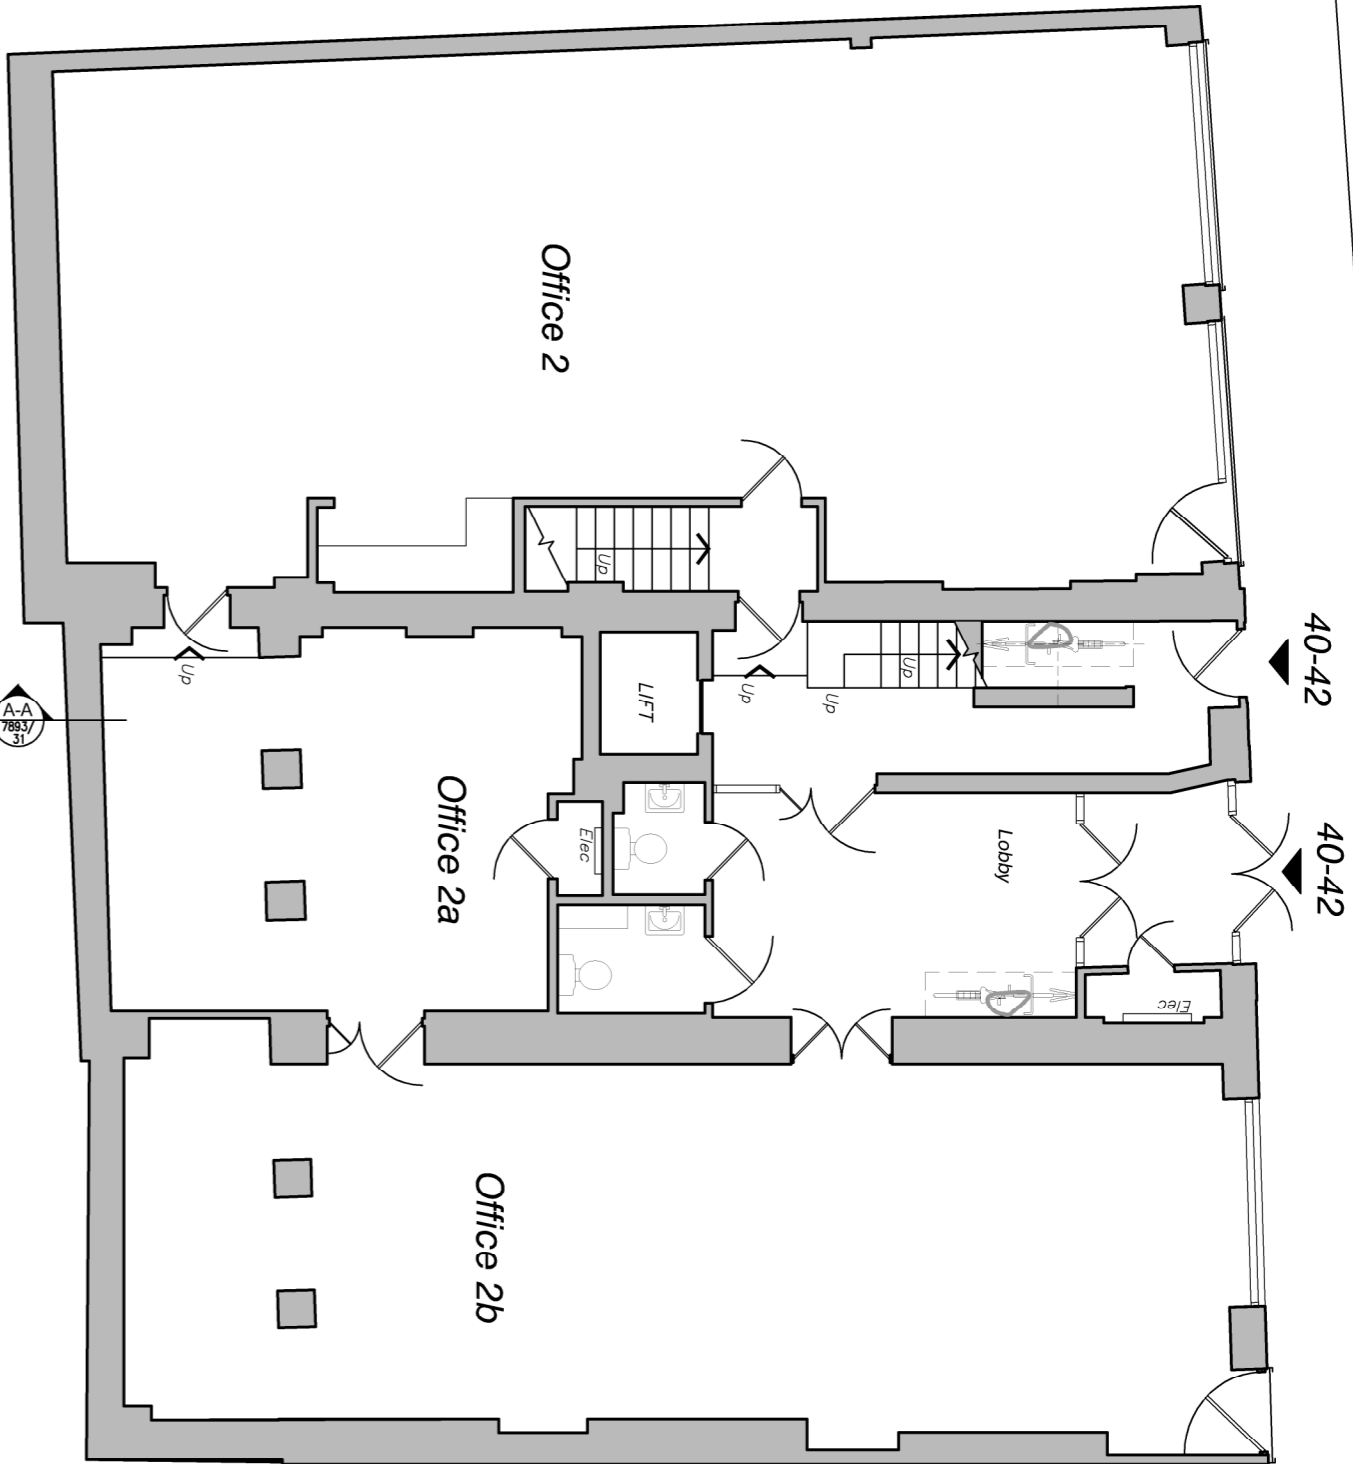


GROUND FLOOR  
AS EXISTING

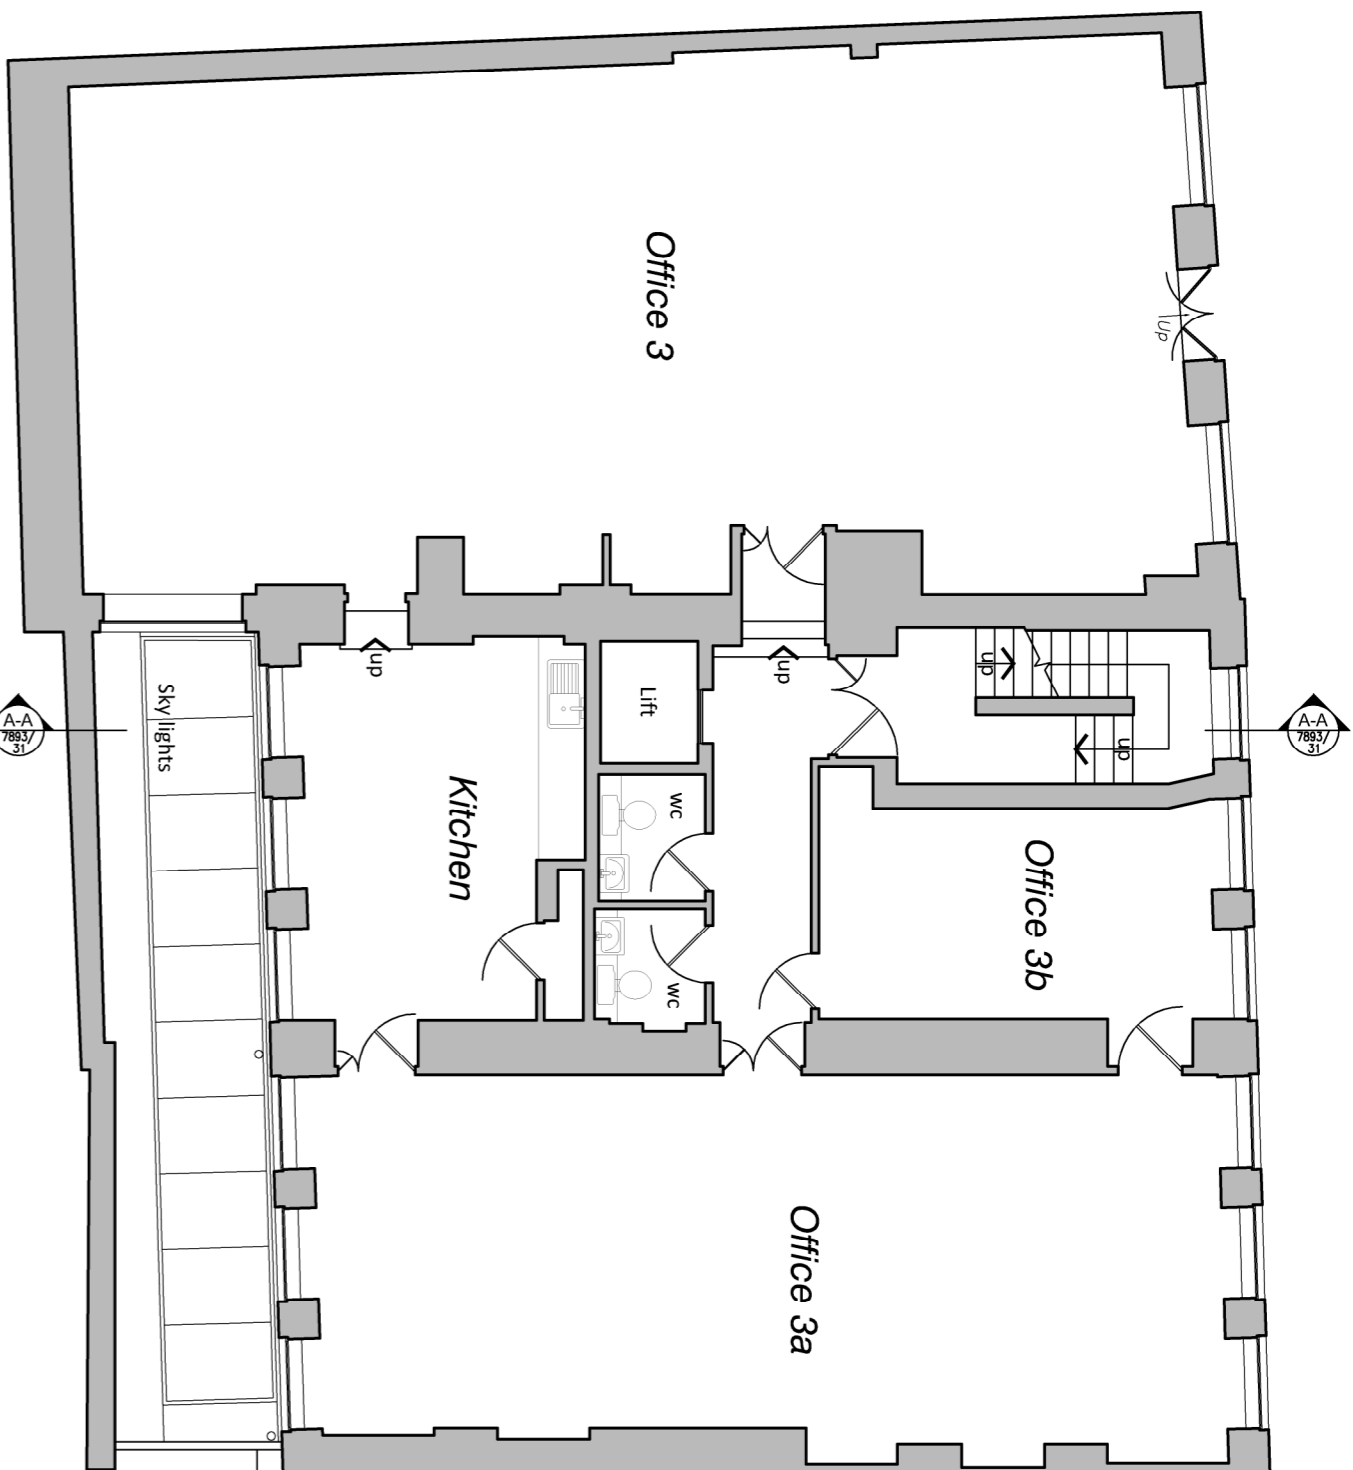


FIRST FLOOR  
AS EXISTING

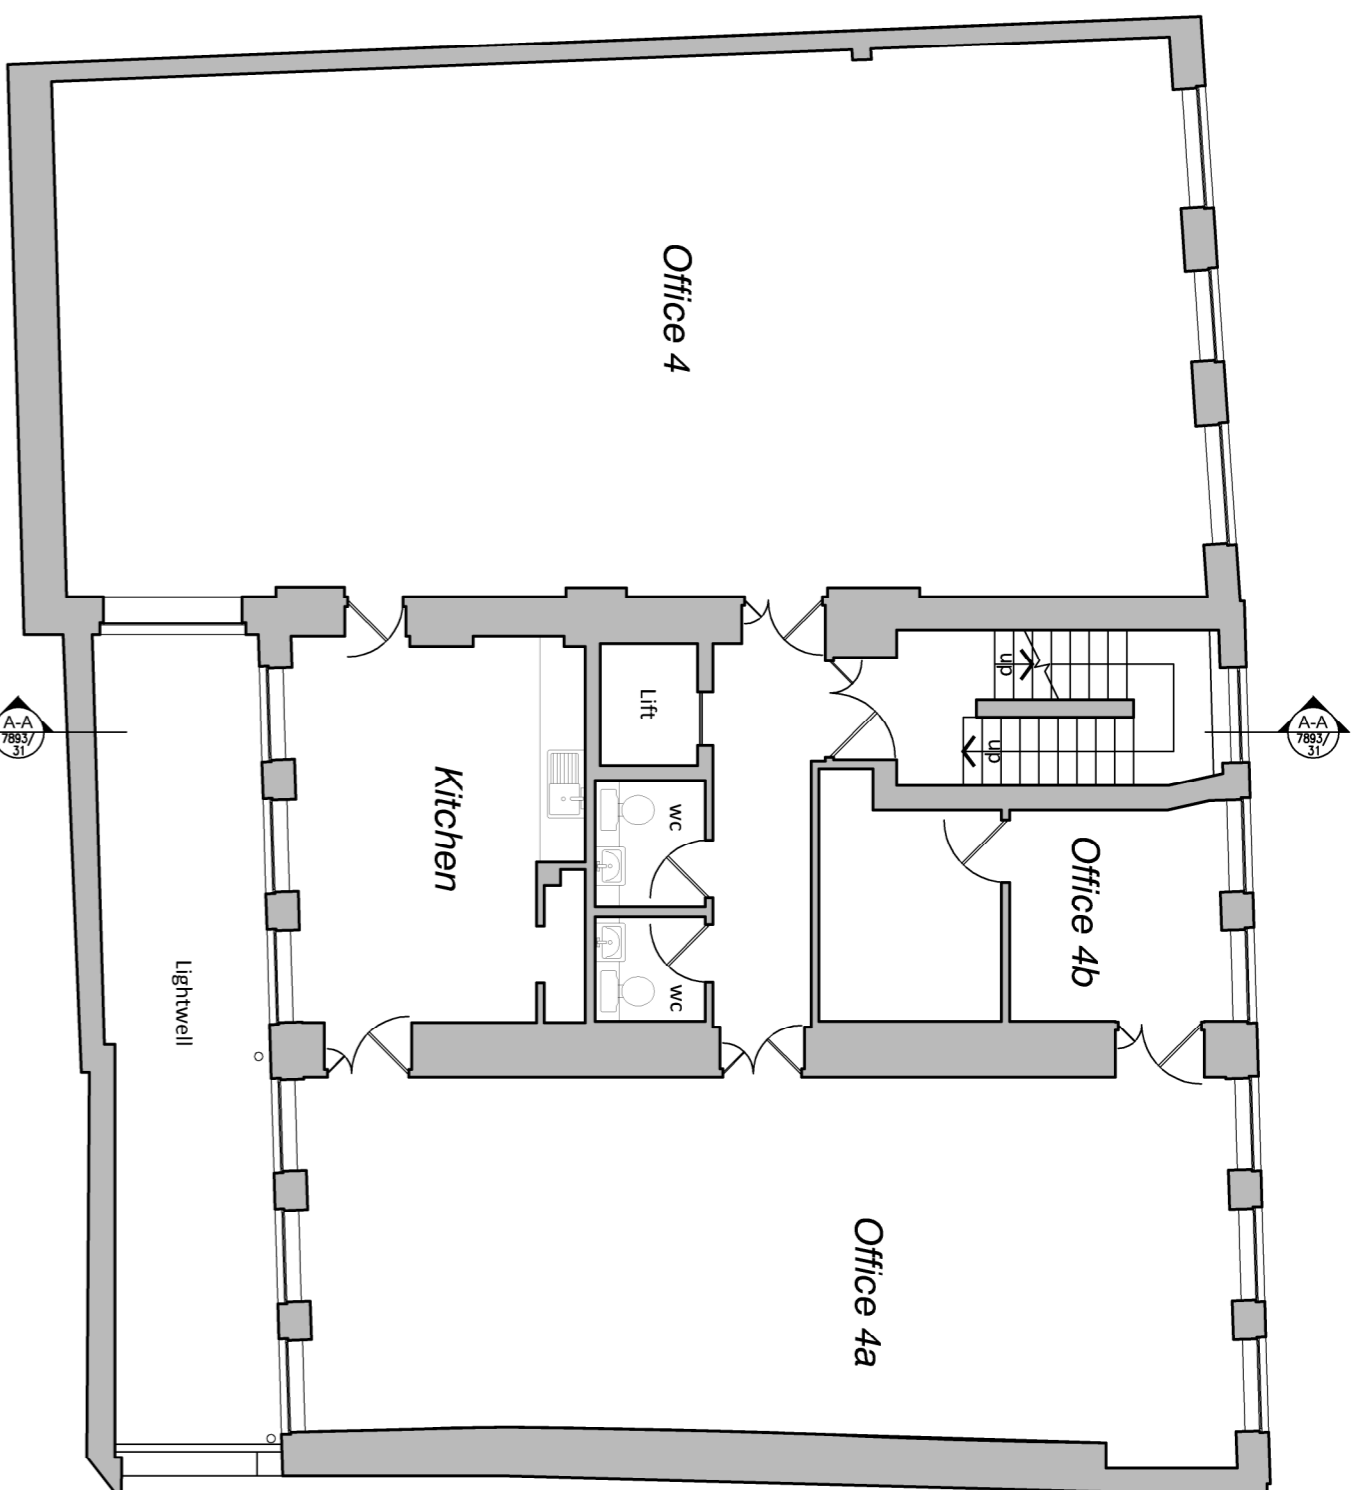


SECOND FLOOR  
AS EXISTING

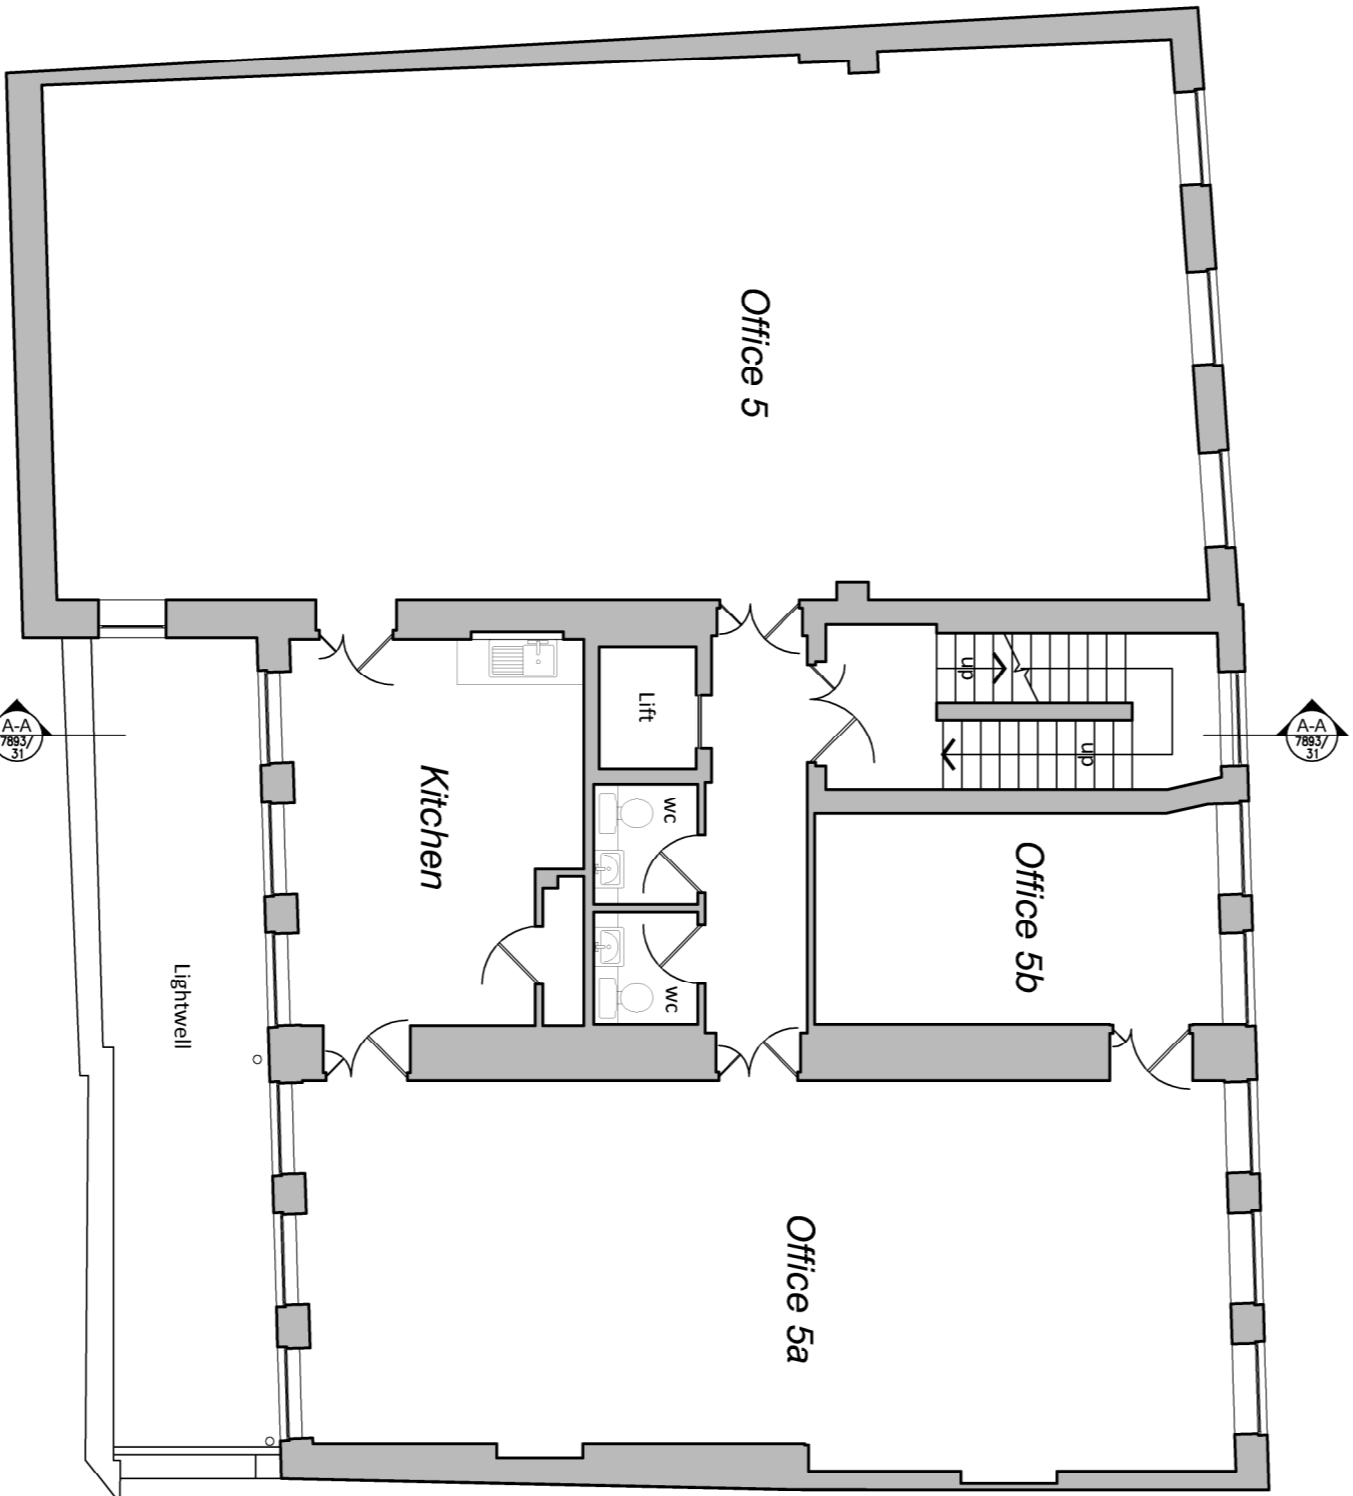


THIRD FLOOR  
AS EXISTING

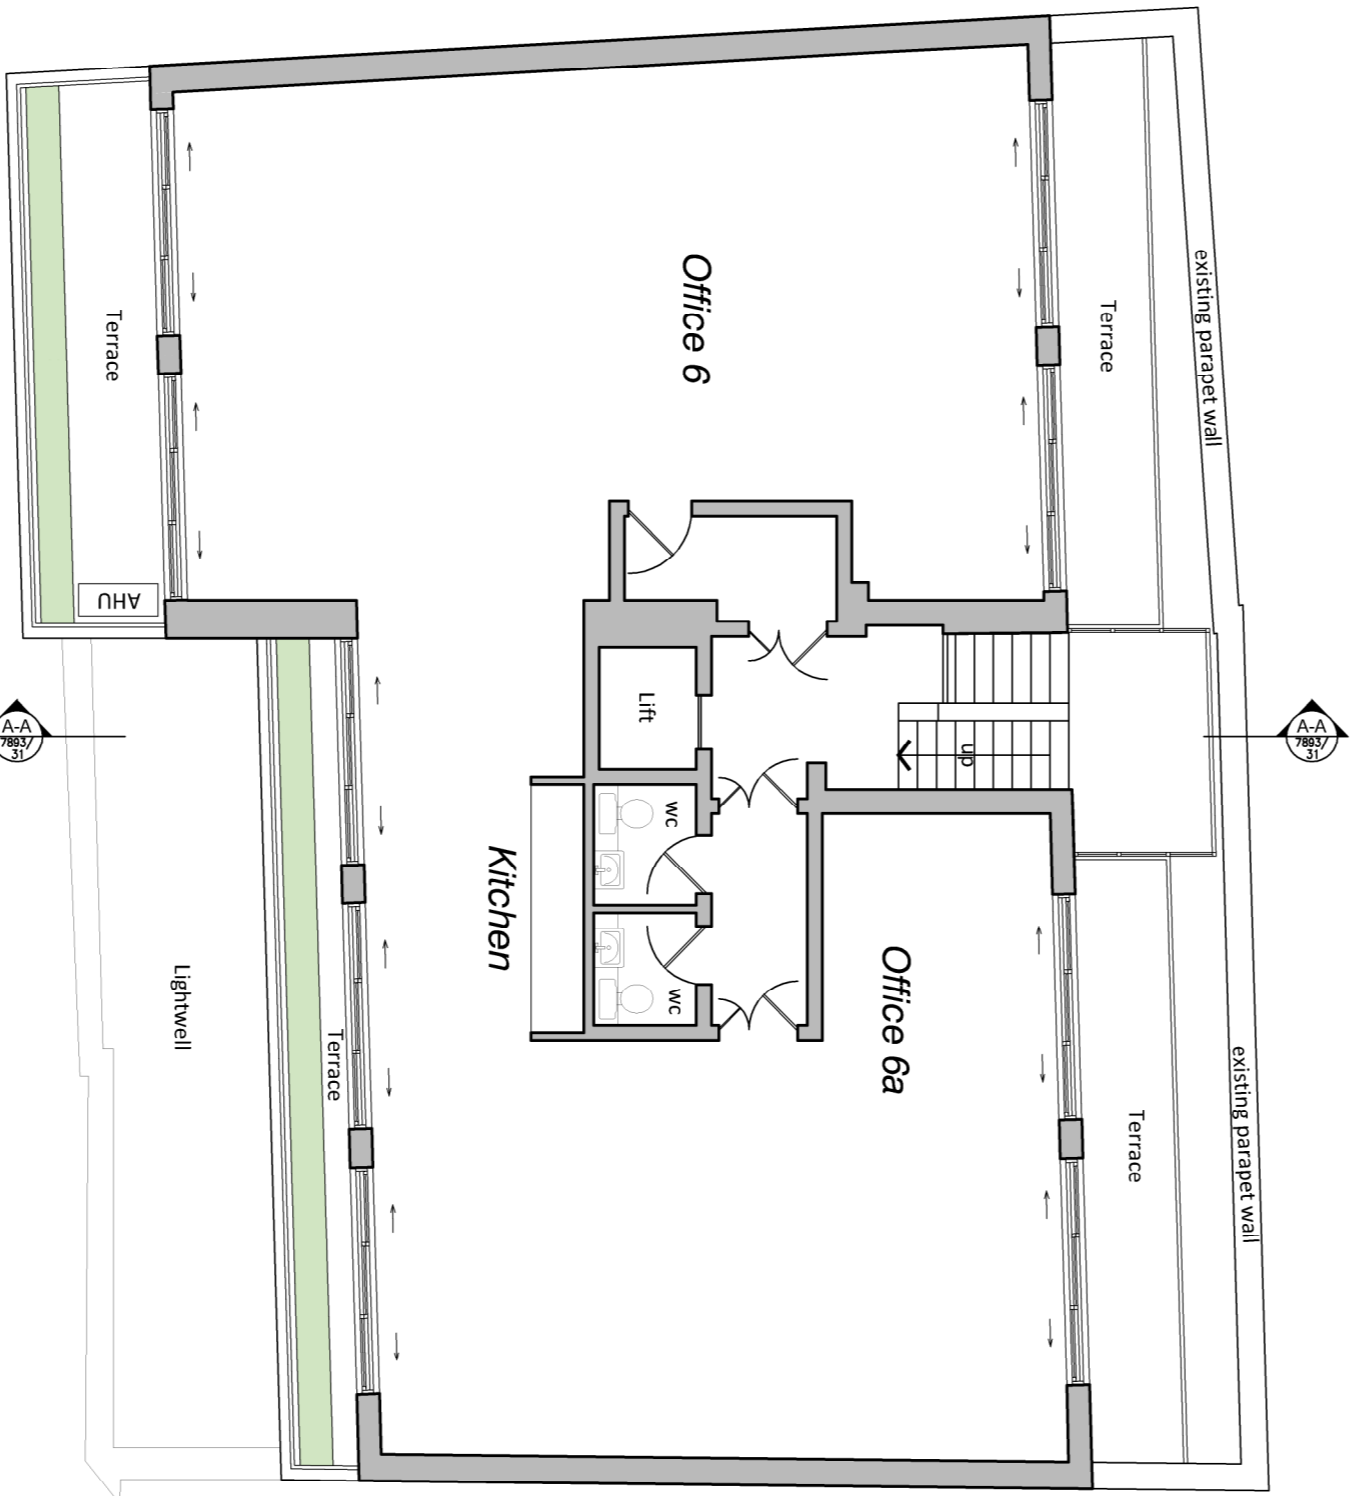

PROPOSED FOURTH FLOOR  
Office N/A 152 sqm / 1,636 sq ft

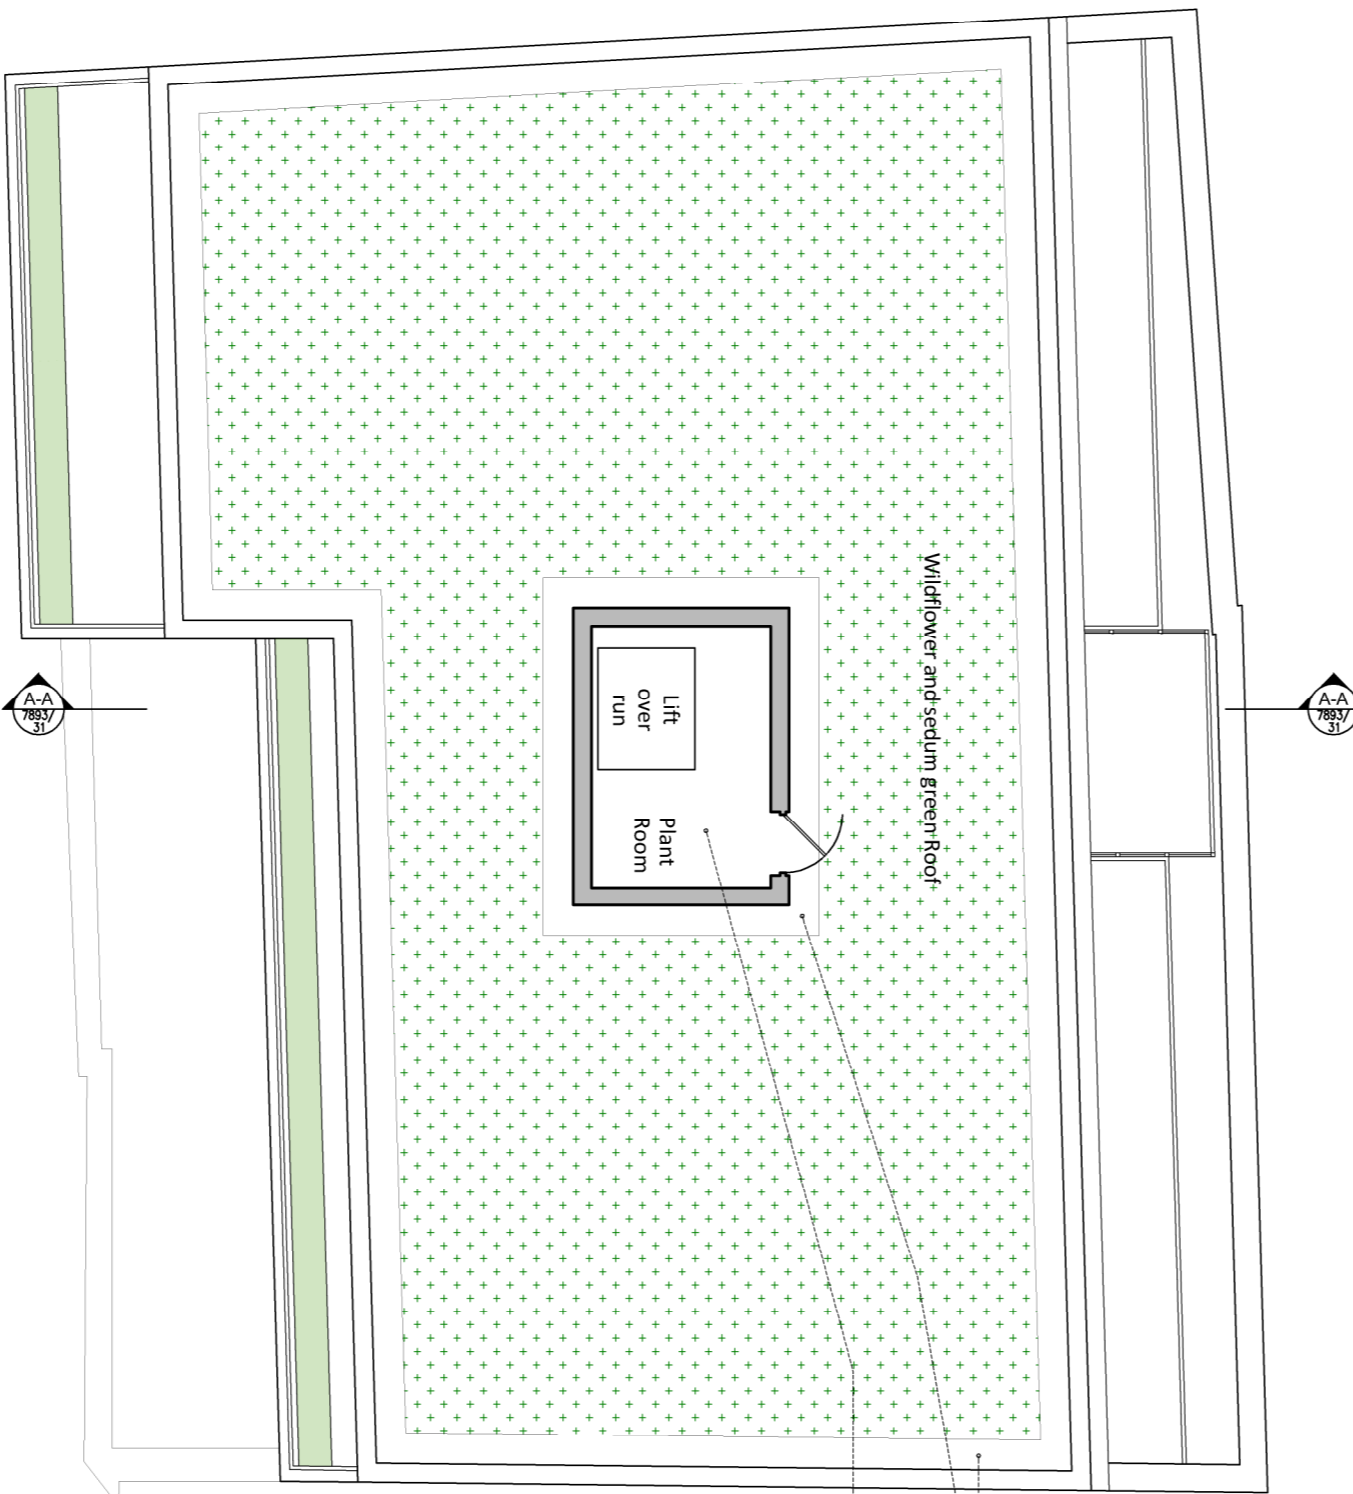

PROPOSED ROOF PLAN

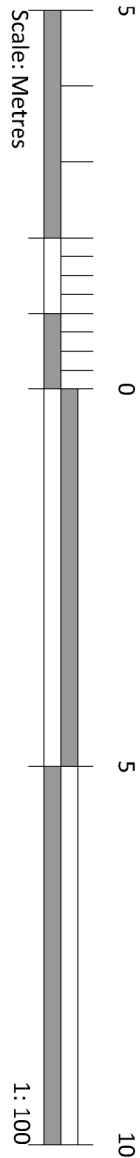

project

40-42, Parker Street  
London  
WC2B 5PQ

drawing

PLANNING  
Proposed Floor Plans

ED 04.04.17  
ED 20.03.17  
JRS 13.02.17 Client

drawn  
JRS  
scale  
1:100

checked  
RS  
date  
04.04.2017  
paper size  
A1

E - Cycle storage  
D - Green roof  
C - Amended for planning  
B - Amended following comments  
rev A - Amended for planning

ED 04.04.17  
ED 20.03.17  
JRS 13.02.17 Client  
ED 17.11.16

7893 / 30E

MDC

METROPOLITAN  
DEVELOPMENT  
CONSULTANCY

66 Bickenhall Mansions  
Bickenhall Street  
London W1U 6BS  
t: +44(0)207 486 6675  
e: info@mcdlondon.com  
w: www.mcdlondon.com