




Do not scale from this drawing.
 Dimensions are to be verified on site prior to
 construction.
 Notes

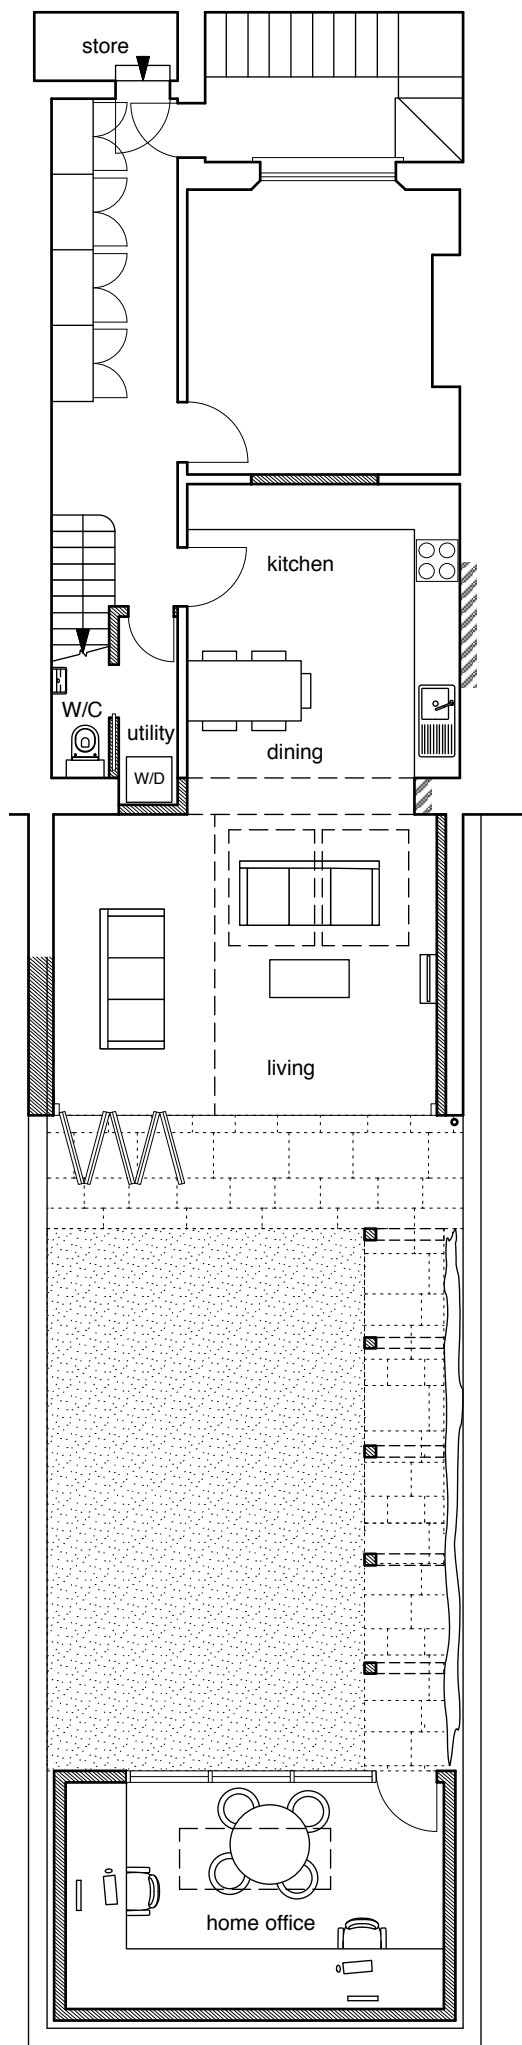

lower ground floor

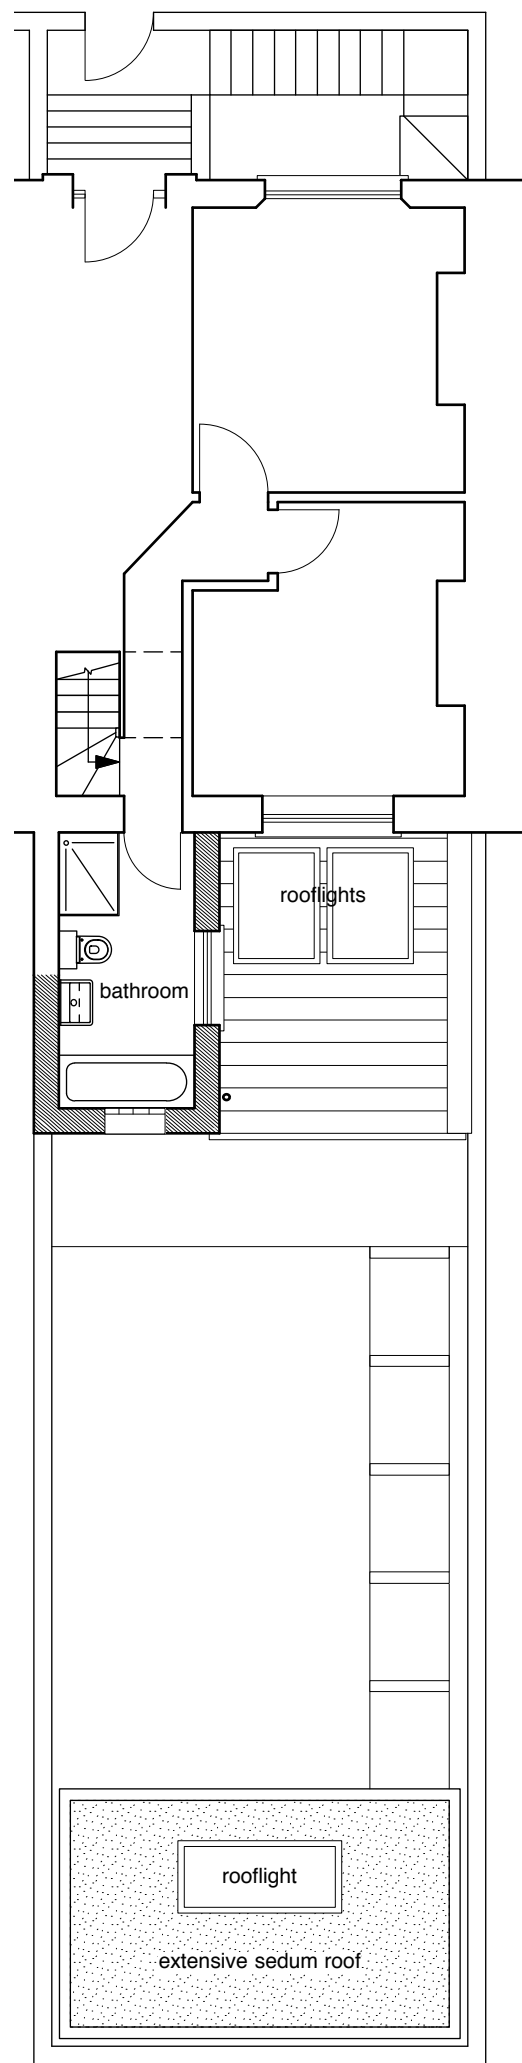

upper ground floor

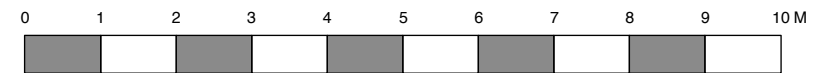

Revisions

4orm

1-5 Offord Street London N1 1DH

studio@4orm.co.uk
 www.4orm.co.uk

Project
 21a Lady Somerset Road
 London, NW5 1UR

Drawing Title
 Proposed Plans
 Upper Ground & Lower Ground Floors

Drawing Status
 Feasibility

Date	Scale @ A3	Drawn
January 2017	1:100	RH

Drawing Number
4065-P.03_4