


1 Demolition Ground Plan
1 : 50

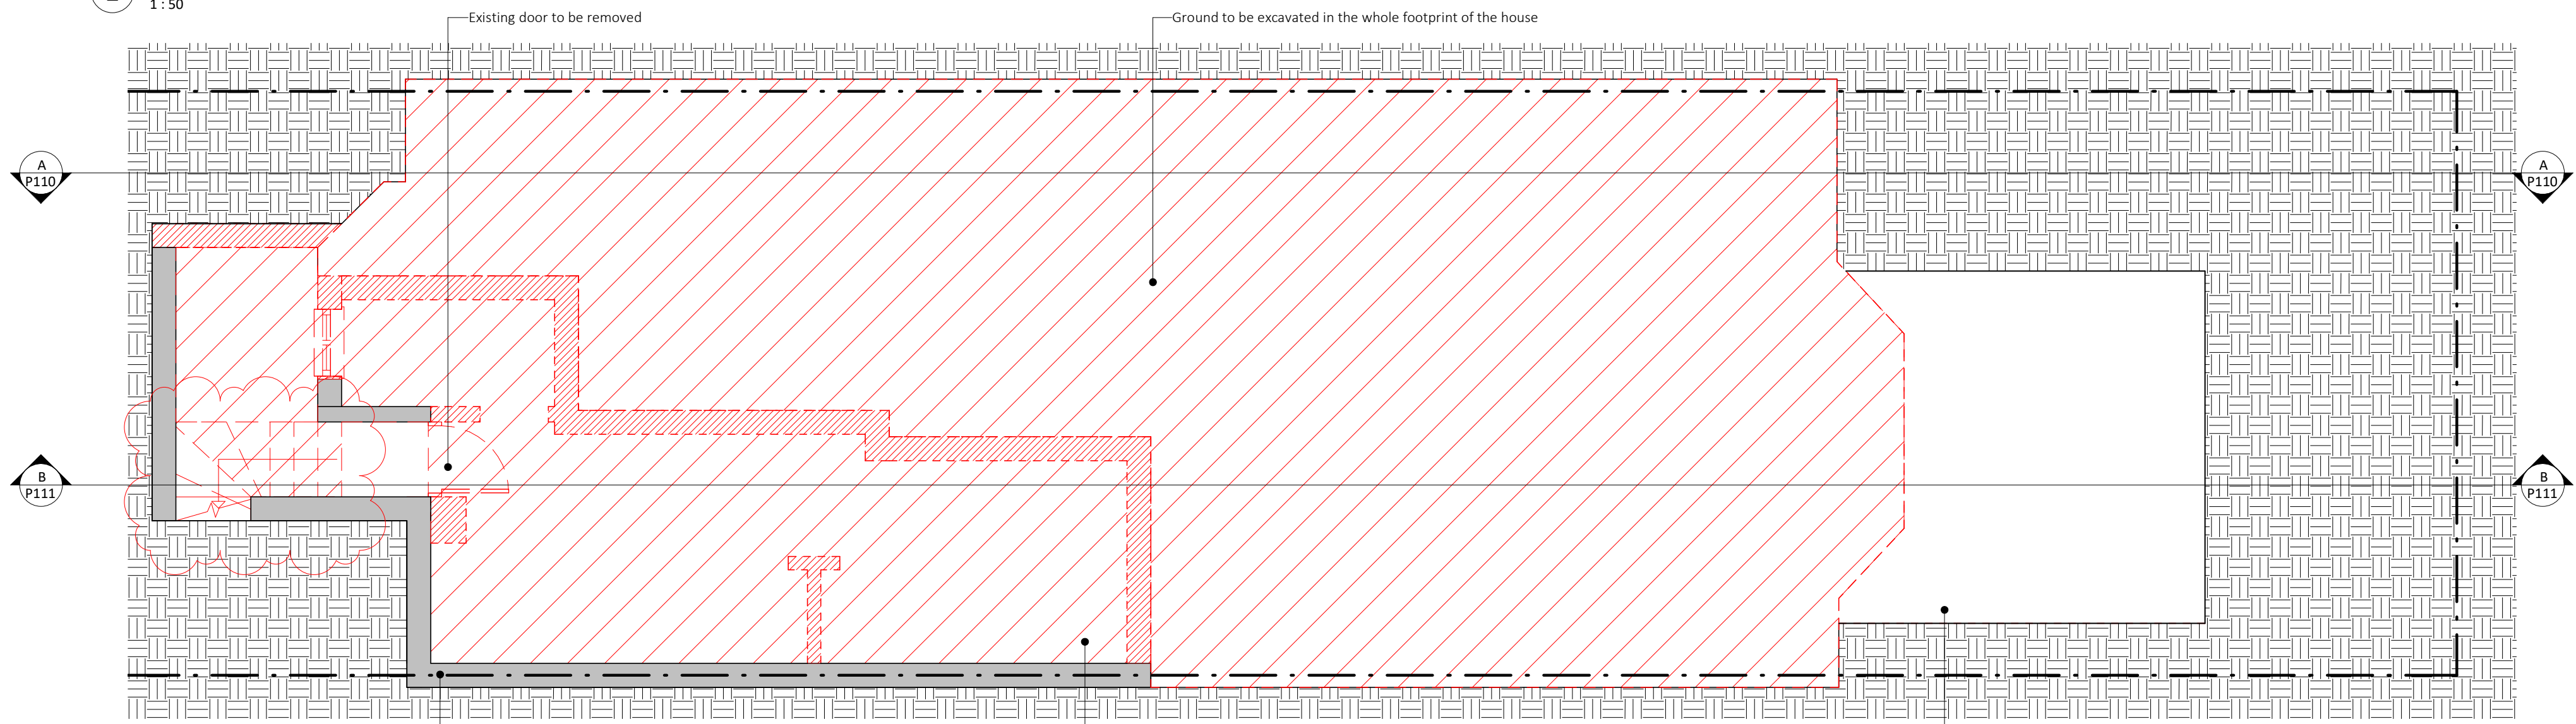

2 Demolition Basement Plan
1 : 50

KEY LEGEND:

- Existing fabric
- Demolitions (section)
- Demolitions (elevation)



Job Title:
13 Glenmore Road
Drawing Status:
Planning
Drawing:
Demolition Plans
Date:
04/11/16
Scale at A2:
1:50
Drawn:
GG

Scale at A3:
SV

Project No: **16003** Drawing No: **P100** Revision: **R1**

© Drawing & Design Copyright of:
AR-Architecture.
213 Haverstock Hill
London NW3 4QP, UK
T: +44 207 209 2851
E: info@ar-arch.co.uk

architecture

COMMERCIAL HOSPITALITY RESIDENTIAL