



1 Proposed Ground Plan
1:50

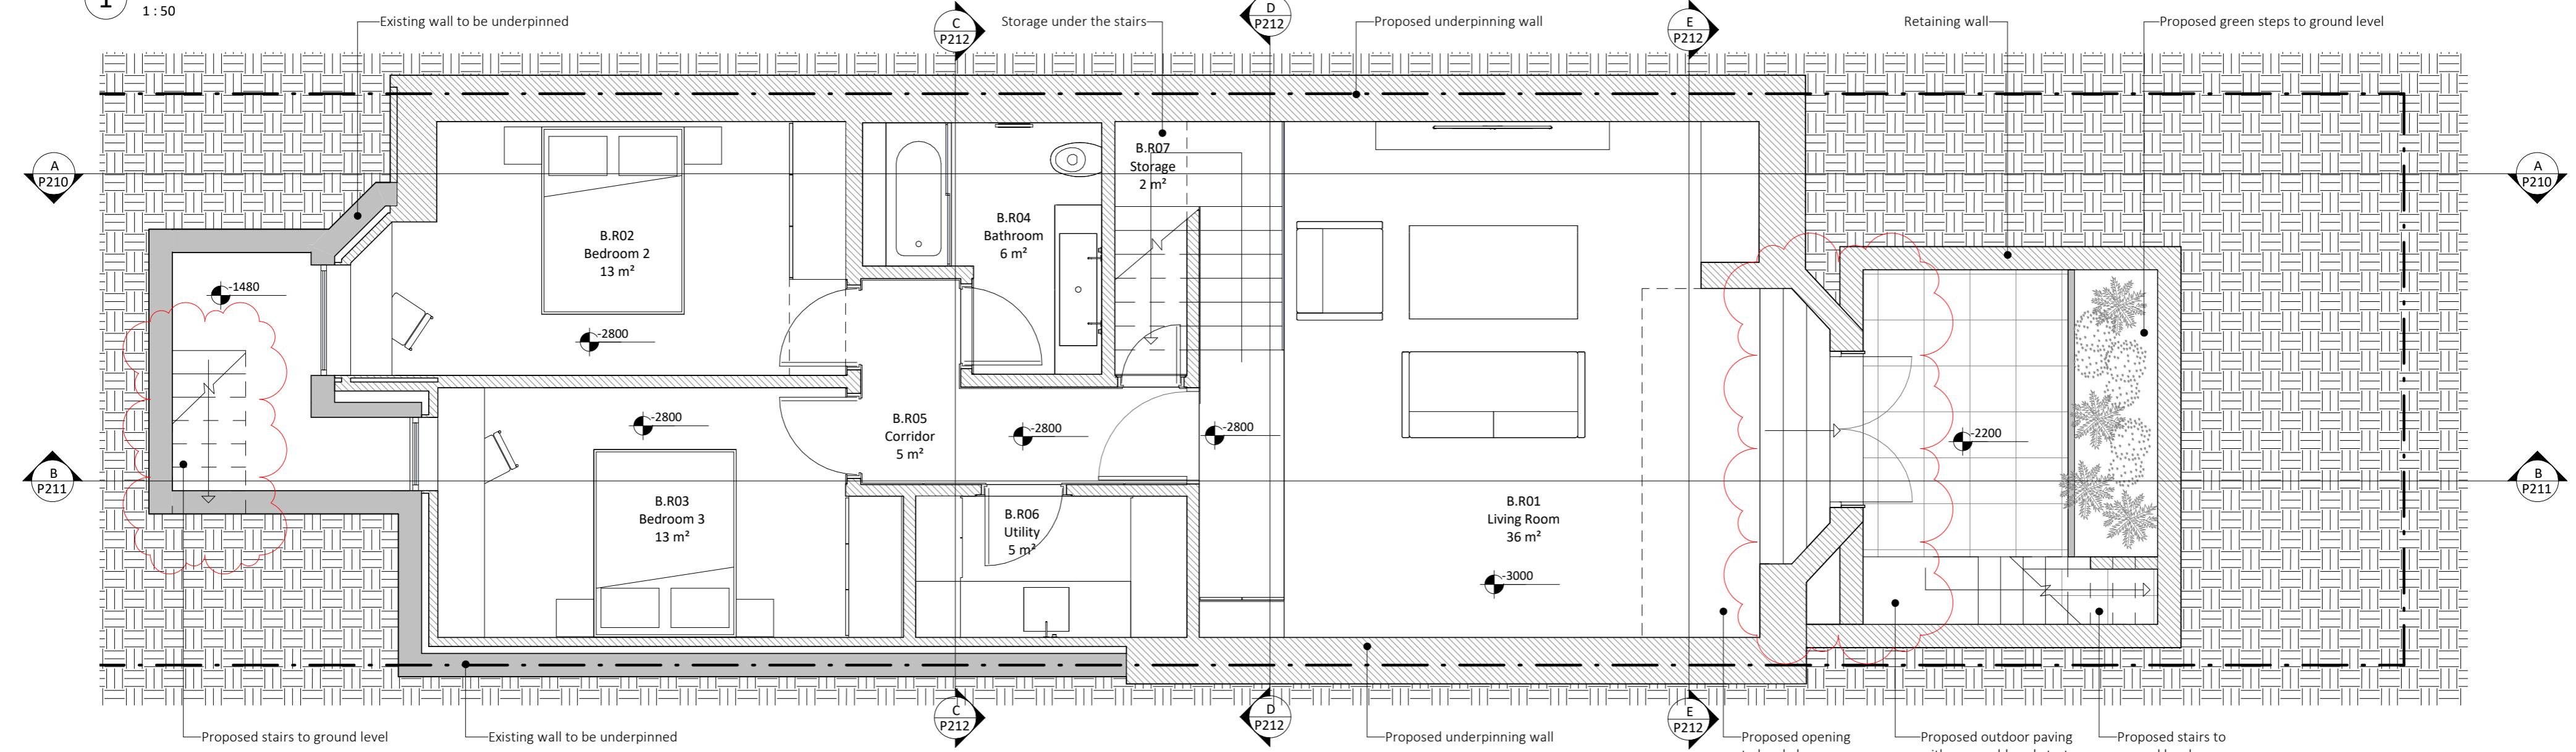

2 Proposed Basement Plan
1:50

KEY LEGEND:

- Existing fabric
- New fabric

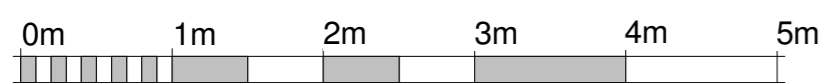

Job Title: 13 Glenmore Road
 Drawing Status: Planning
 Drawing: Proposed Plans
 Date: 04/11/16
 Scale at A2: 1:50
 Drawn: GG

Project No: 16003
 Drawing No: P200
 Revision: R1

© Drawing & Design Copyright of:
AR Architecture.
 213 Haverstock Hill
 London NW3 4QP, UK
 T: +44 207 209 2851
 E: info@ar-arch.co.uk

COMMERCIAL HOSPITALITY RESIDENTIAL