




**C** Proposed Section C-C  
1 : 50

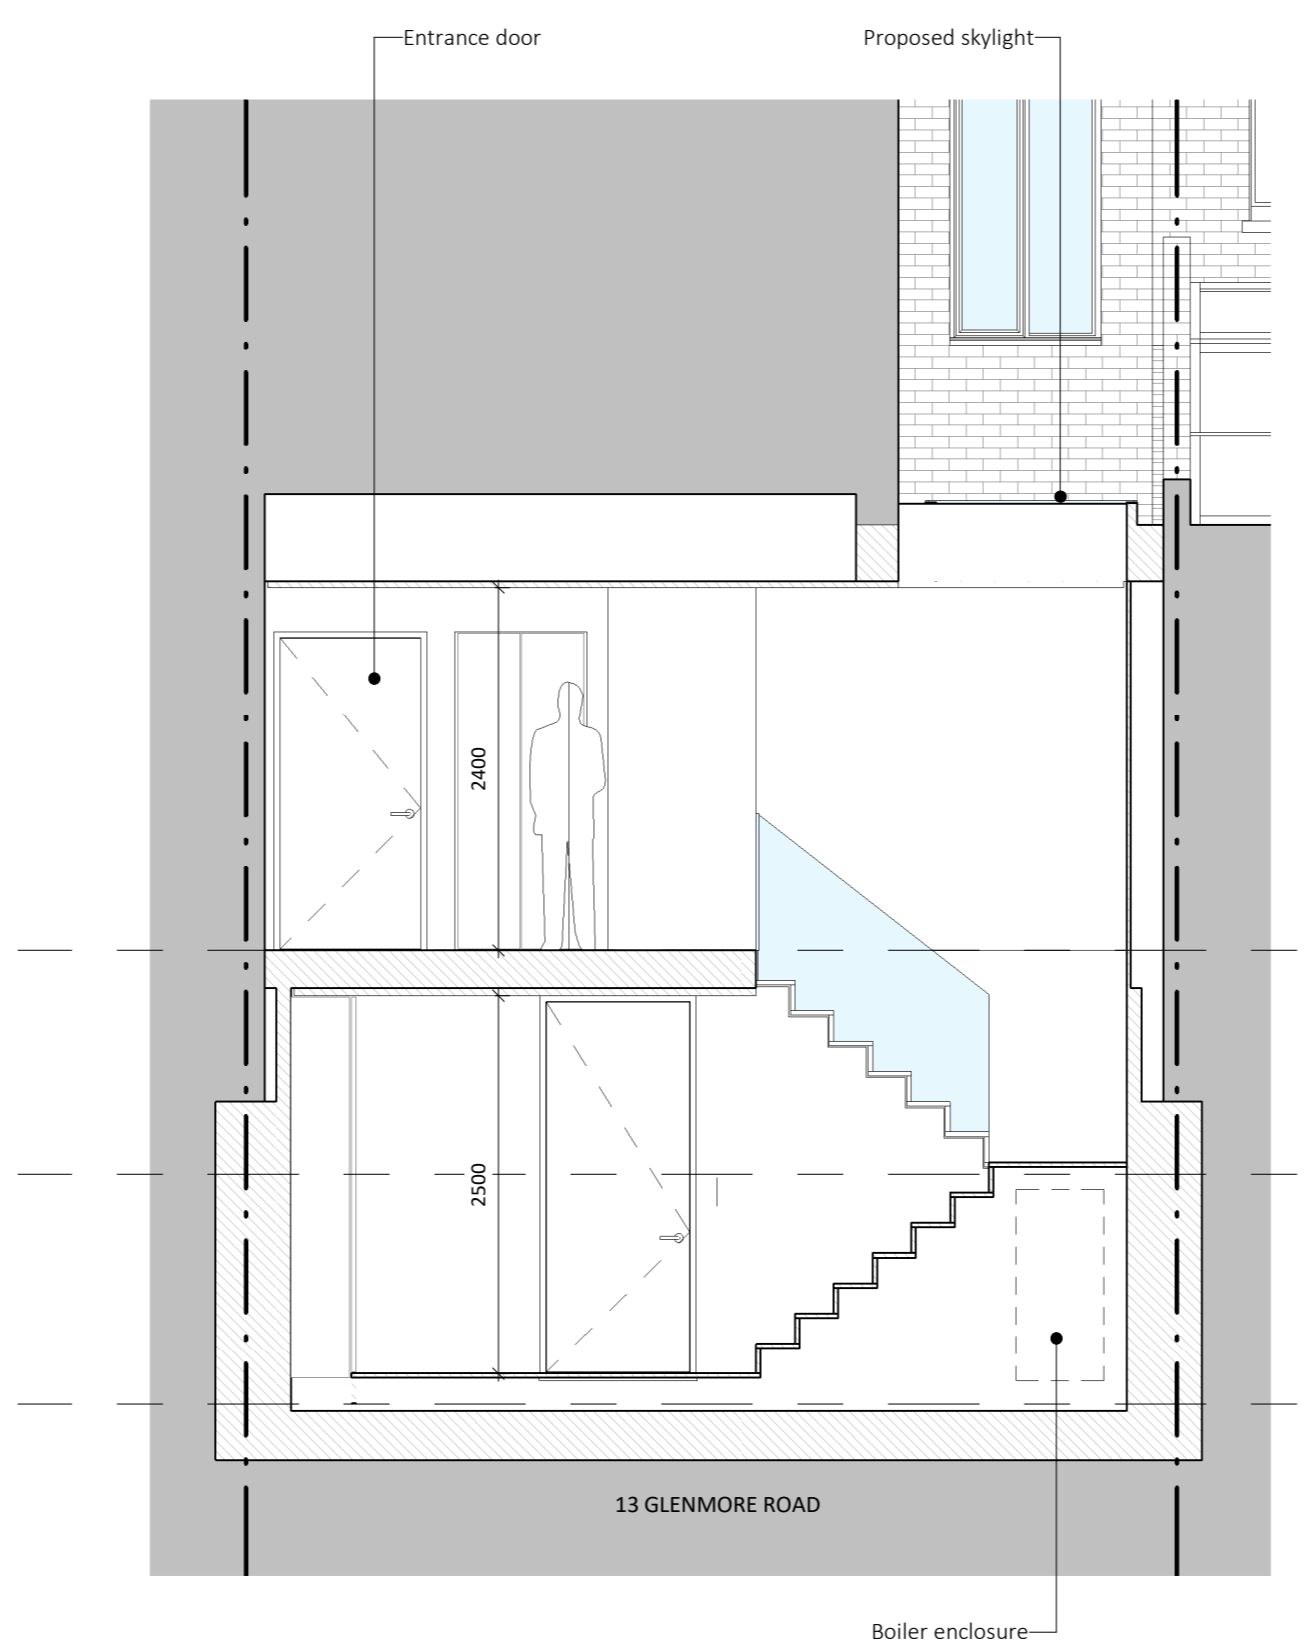

**D** Proposed Section D-D  
1 : 50

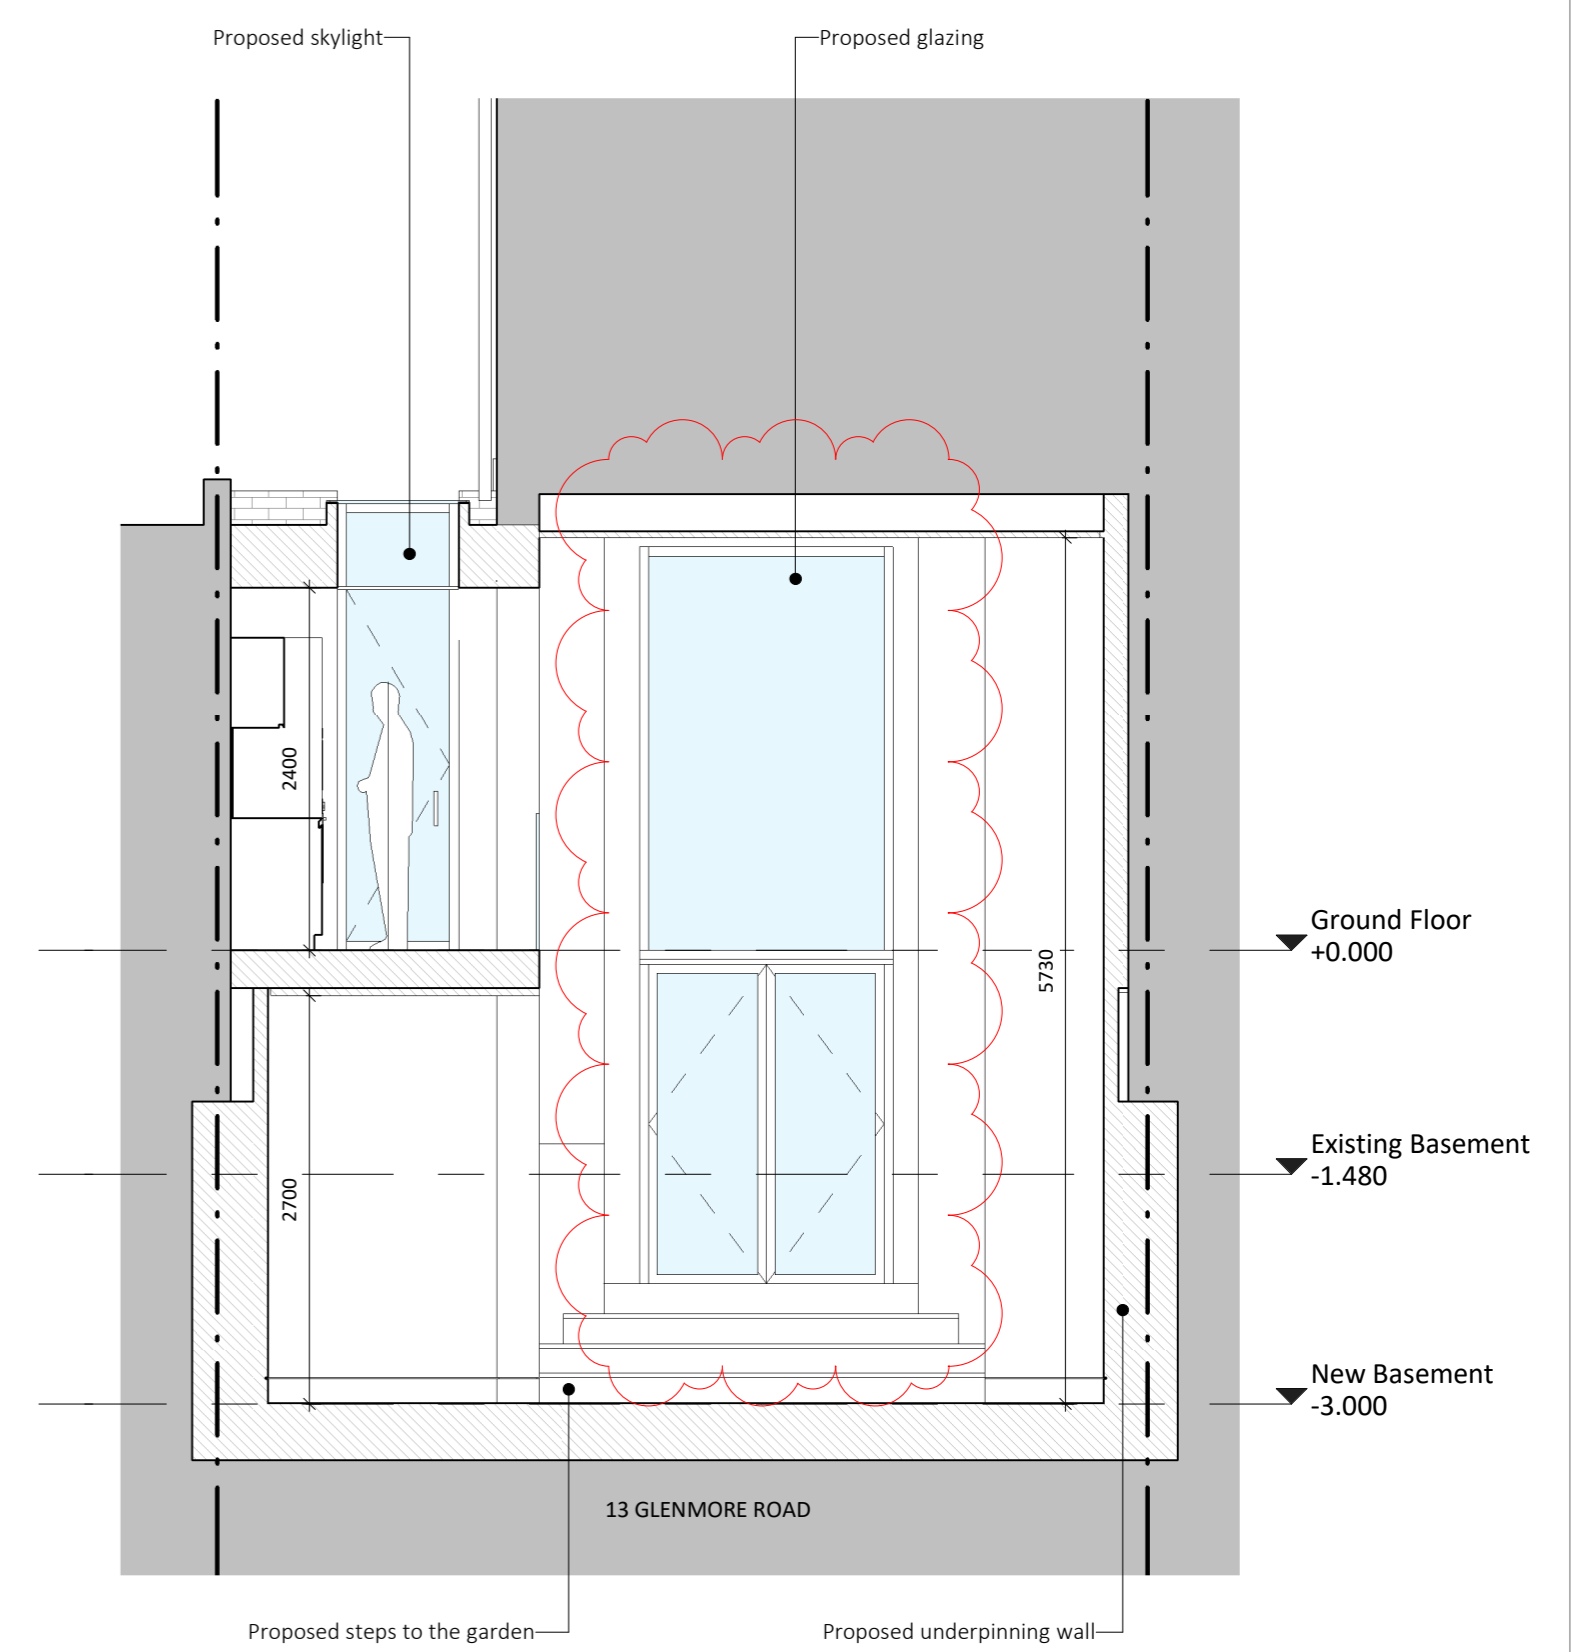

**E** Proposed Section E-E  
1 : 50

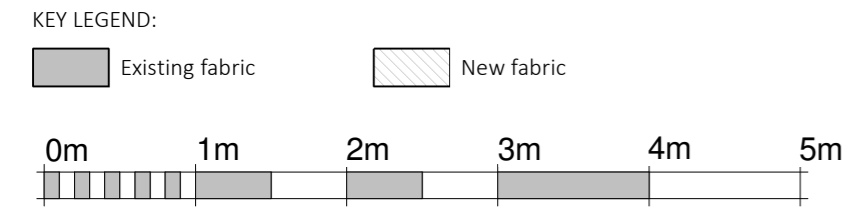

Job Title:  
**13 Glenmore Road**

Drawing Status:  
**Planning**

Drawing:  
**Proposed Section C-C, D-D, E-E**

Date:  
**04/11/16**

Scale at A2: **1:50**

Drawn: **GG**

Project No: **16003**      Drawing No: **P212**      Revision: **R1**

© Drawing & Design Copyright of:  
**AR-Architecture.**  
213 Haverstock Hill  
London NW3 4QP, UK  
T: +44 207 209 2851  
E: info@ar-arch.co.uk

**architecture**

**COMMERCIAL HOSPITALITY RESIDENTIAL**