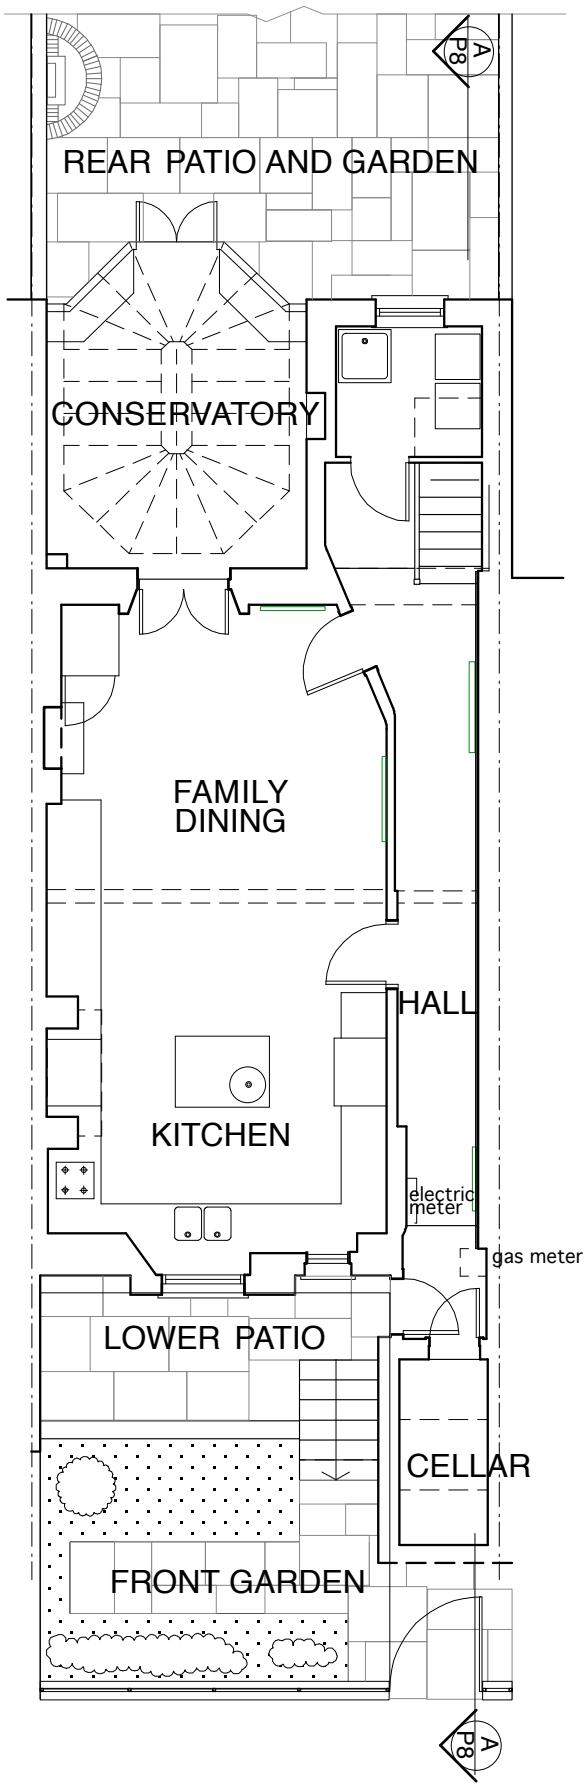


PLANNING

ALL DIMENSIONS
TO BE CHECKED ON SITE
DO NOT SCALE

DRAWING
LOWER GRD. FLOOR - PROP.
PROJECT
89 BELSIZE LANE, NW3
CLIENT
MR & MRS A.& J. BEECROFT

TAG
ARCHITECTS
TAG ARCHITECTS
14 BELSIZE CRESCENT, HAMPSTEAD, LONDON NW3 5QU
TEL. : 020 7431 7974

DATE	SCALE
02.17	1:100 @A3
JOB	DRAWING
119	P1