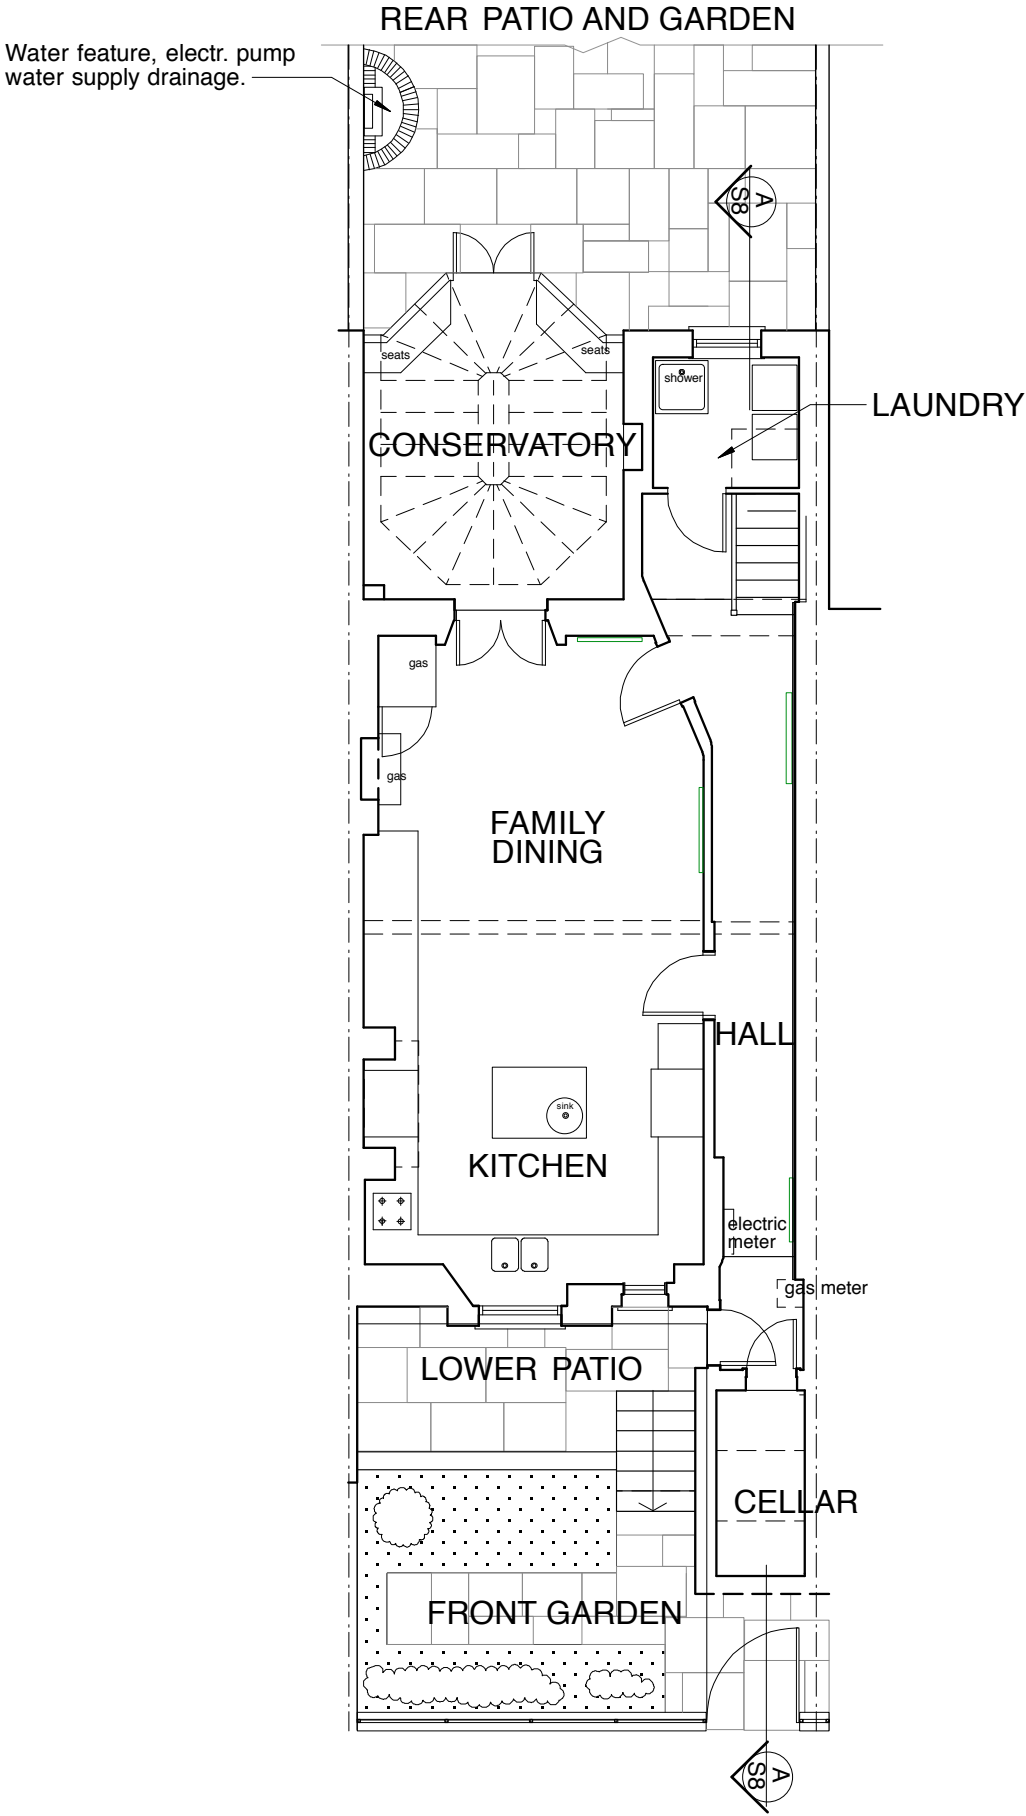


PLANNING

ALL DIMENSIONS
TO BE CHECKED ON SITE
DO NOT SCALE

DRAWING
LOWER GRD. FLOOR - EXISTING

PROJECT
89 BELSIZE LANE, NW3

CLIENT
MR & MRS A. & J. BEECROFT

TAG
ARCHITECTS

TAG ARCHITECTS
14 BELSIZE CRESCENT, HAMPSTEAD, LONDON NW3 5QU
TEL. : 020 7431 7974

DATE	SCALE
02.17	1:100 @A3
JOB	DRAWING
119	S1