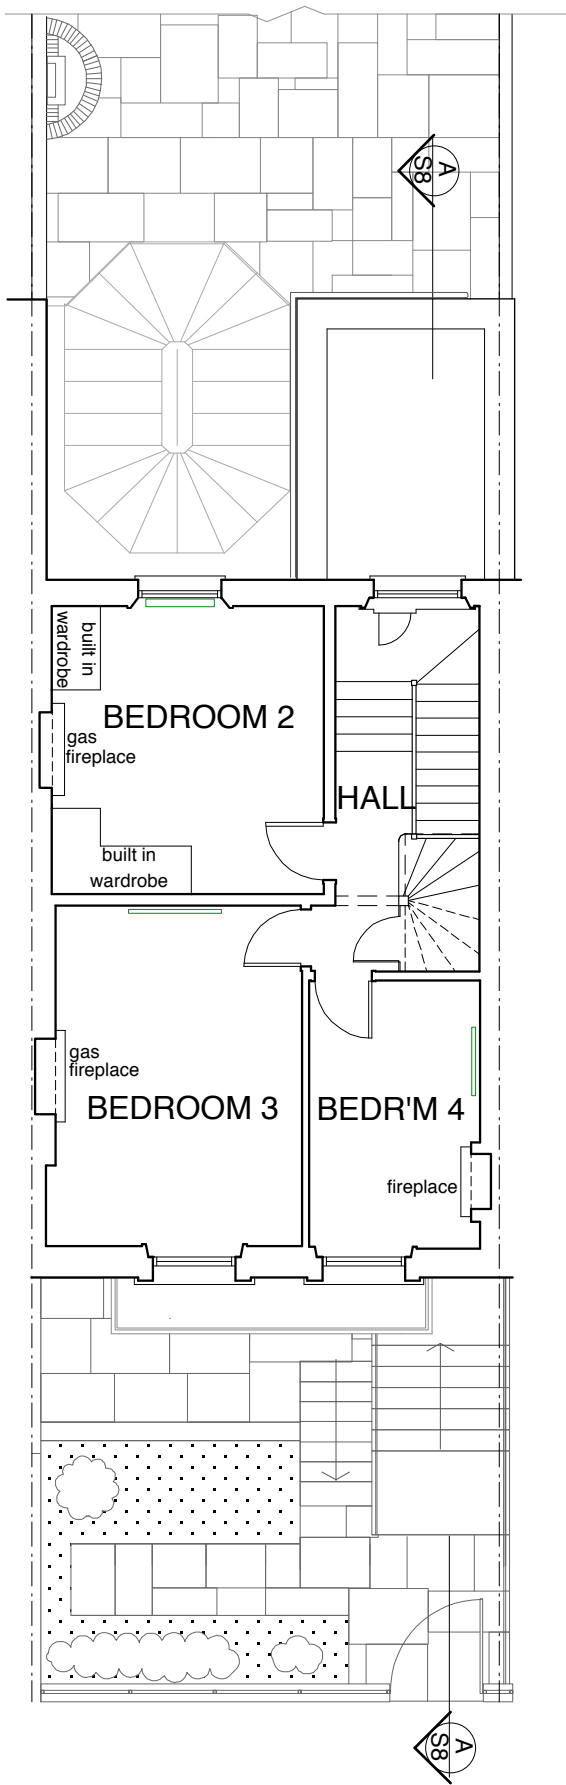


REV.A (08.02.2012) Drawing updated.
REV.B (27.02.2012) Drawing updated.Planning issue.
REV.C (01.03.2017) Drawing updated.

PLANNING

ALL DIMENSIONS
TO BE CHECKED ON SITE
DO NOT SCALE

DRAWING
SECOND FLOOR - EXISTING

PROJECT
89 BELSIZE LANE, NW3

CLIENT
MR & MRS A.& J. BEECROFT

TAG
ARCHITECTS

TAG ARCHITECTS
14 BELSIZE CRESCENT, HAMPSTEAD, LONDON NW3 5QU
TEL. : 020 7431 7974

DATE
02.17

JOB
119

SCALE
1:100
@A3

DRAWING
S4C