


VOLTA / BOLTON HOUSE


WINDMILL HILL HOUSE

ENFIELD HOUSE

FENTON HOUSE

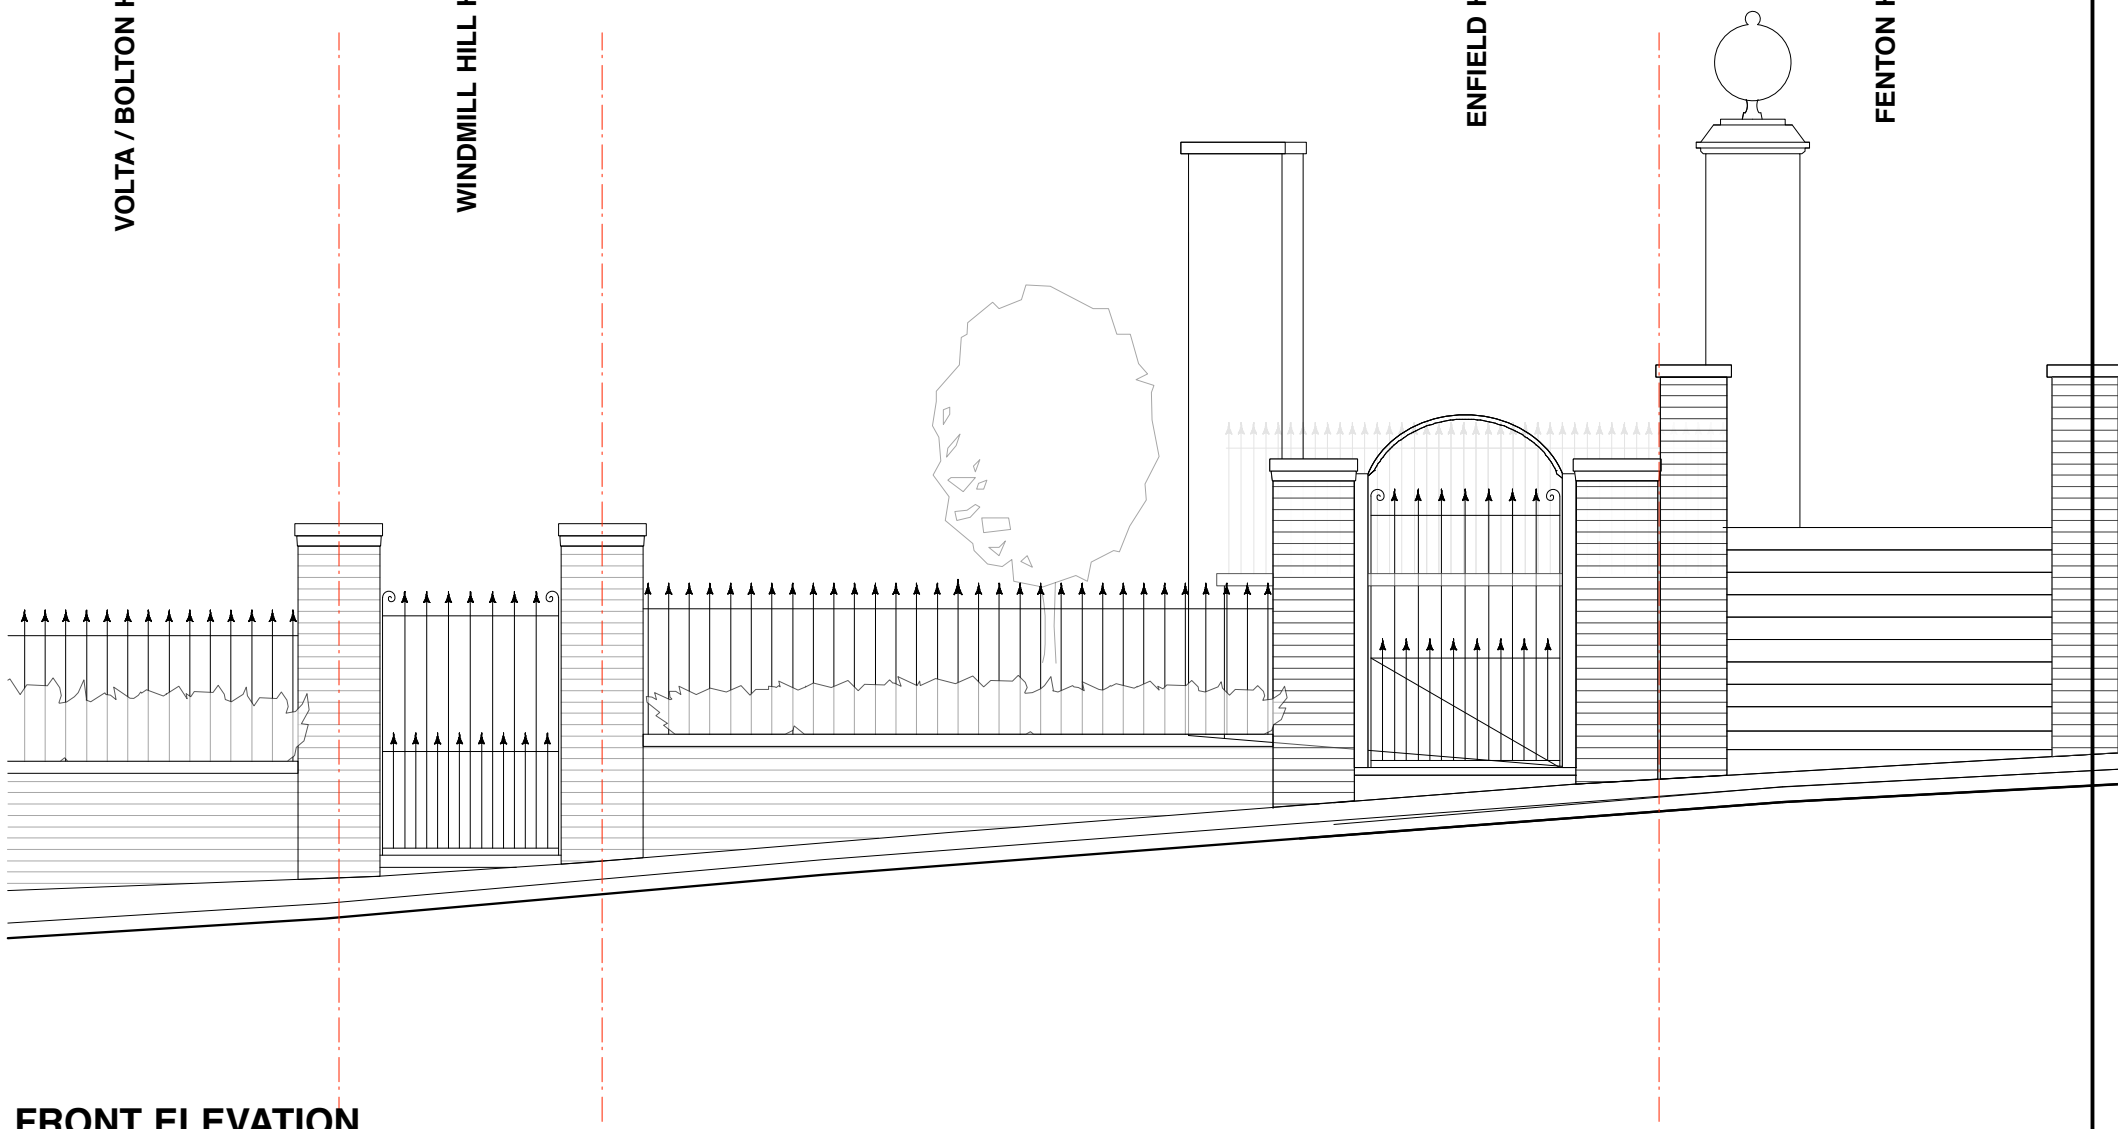


FRONT ELEVATION

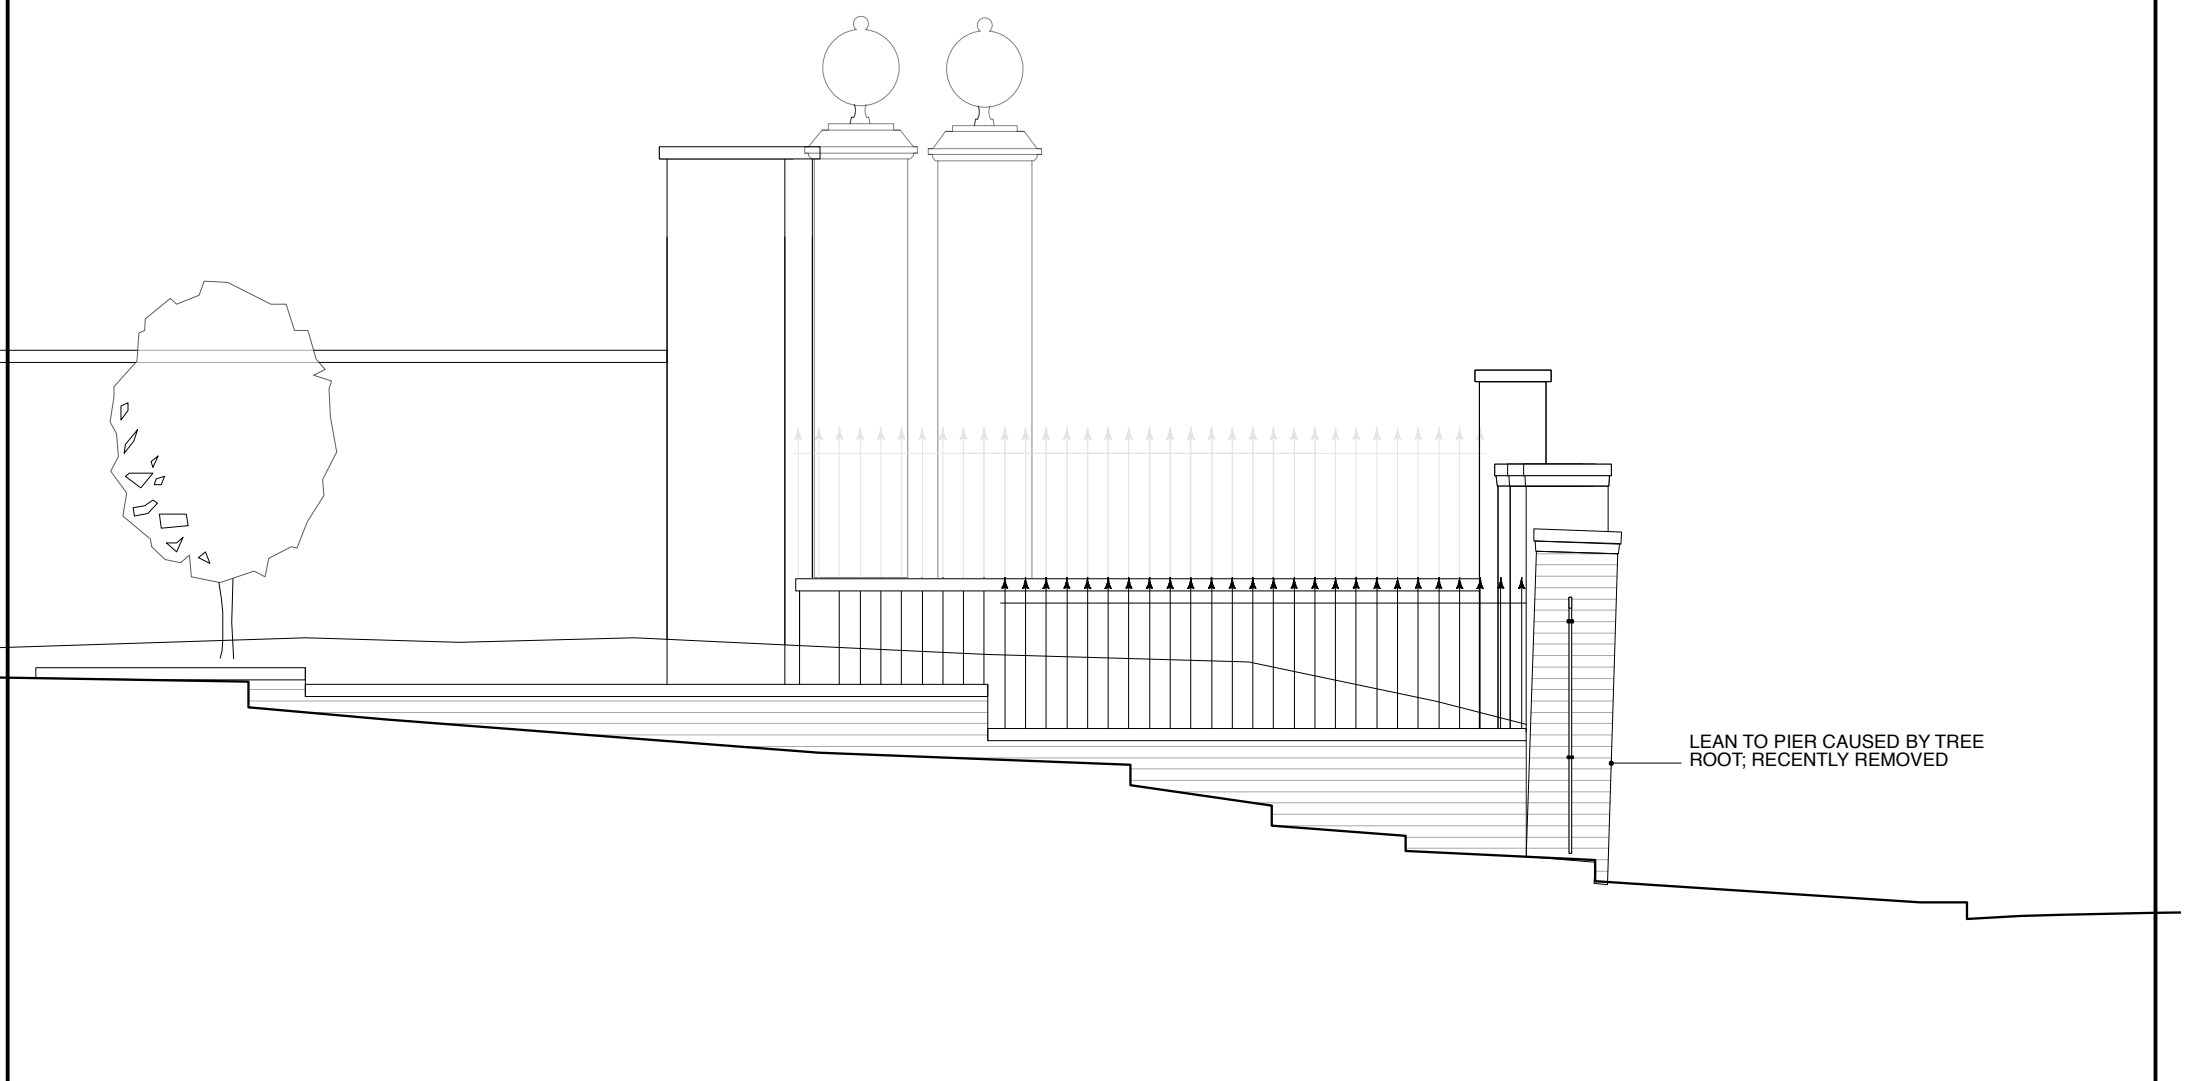

SECTION AA

PLEASE USE SCALE BAR TO TAKE MEASUREMENTS WHEN READING FROM PDFS

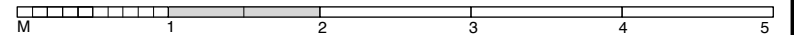

**Lisa Shell**  
architects

15 John Campbell Road, London, NW3 6UY  
 02042275173 | [email@lisashellarchitects.co.uk](mailto:info@lisashellarchitects.co.uk)  
[www.lisashellarchitects.co.uk](http://www.lisashellarchitects.co.uk)

**REVISIONS/ ISSUE**

15/7/2016  
 ISSUE TO PLANNING CONSULTANT  
 FOR INFO/COMMENT

15/7/2016  
 ISSUE TO CLIENT  
 FOR INFO/COMMENT

16/07/2016 A  
 ISSUE TO PLANNING  
 FOR COMMENT

11/03/2017 B  
 ISSUE TO TRANSPORT & PLANNING  
 CONSULTANT  
 FOR INFO

**WINDMILL HILL HOUSE, LONDON NW3:  
 PARKING BAY**

**FRONT ELEVATION & SECTION AA  
 AS EXISTING**

**WIN-2/SU/101/B**

1:50 @ A3

DO NOT SCALE FROM THIS DRAWING  
 REFER ALL DISCREPANCIES TO ARCHITECT

